



Scale 1:200 (m)

0 2 4 8 16

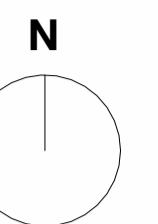

Site Boundary
ORE Catapult Ownership Boundary

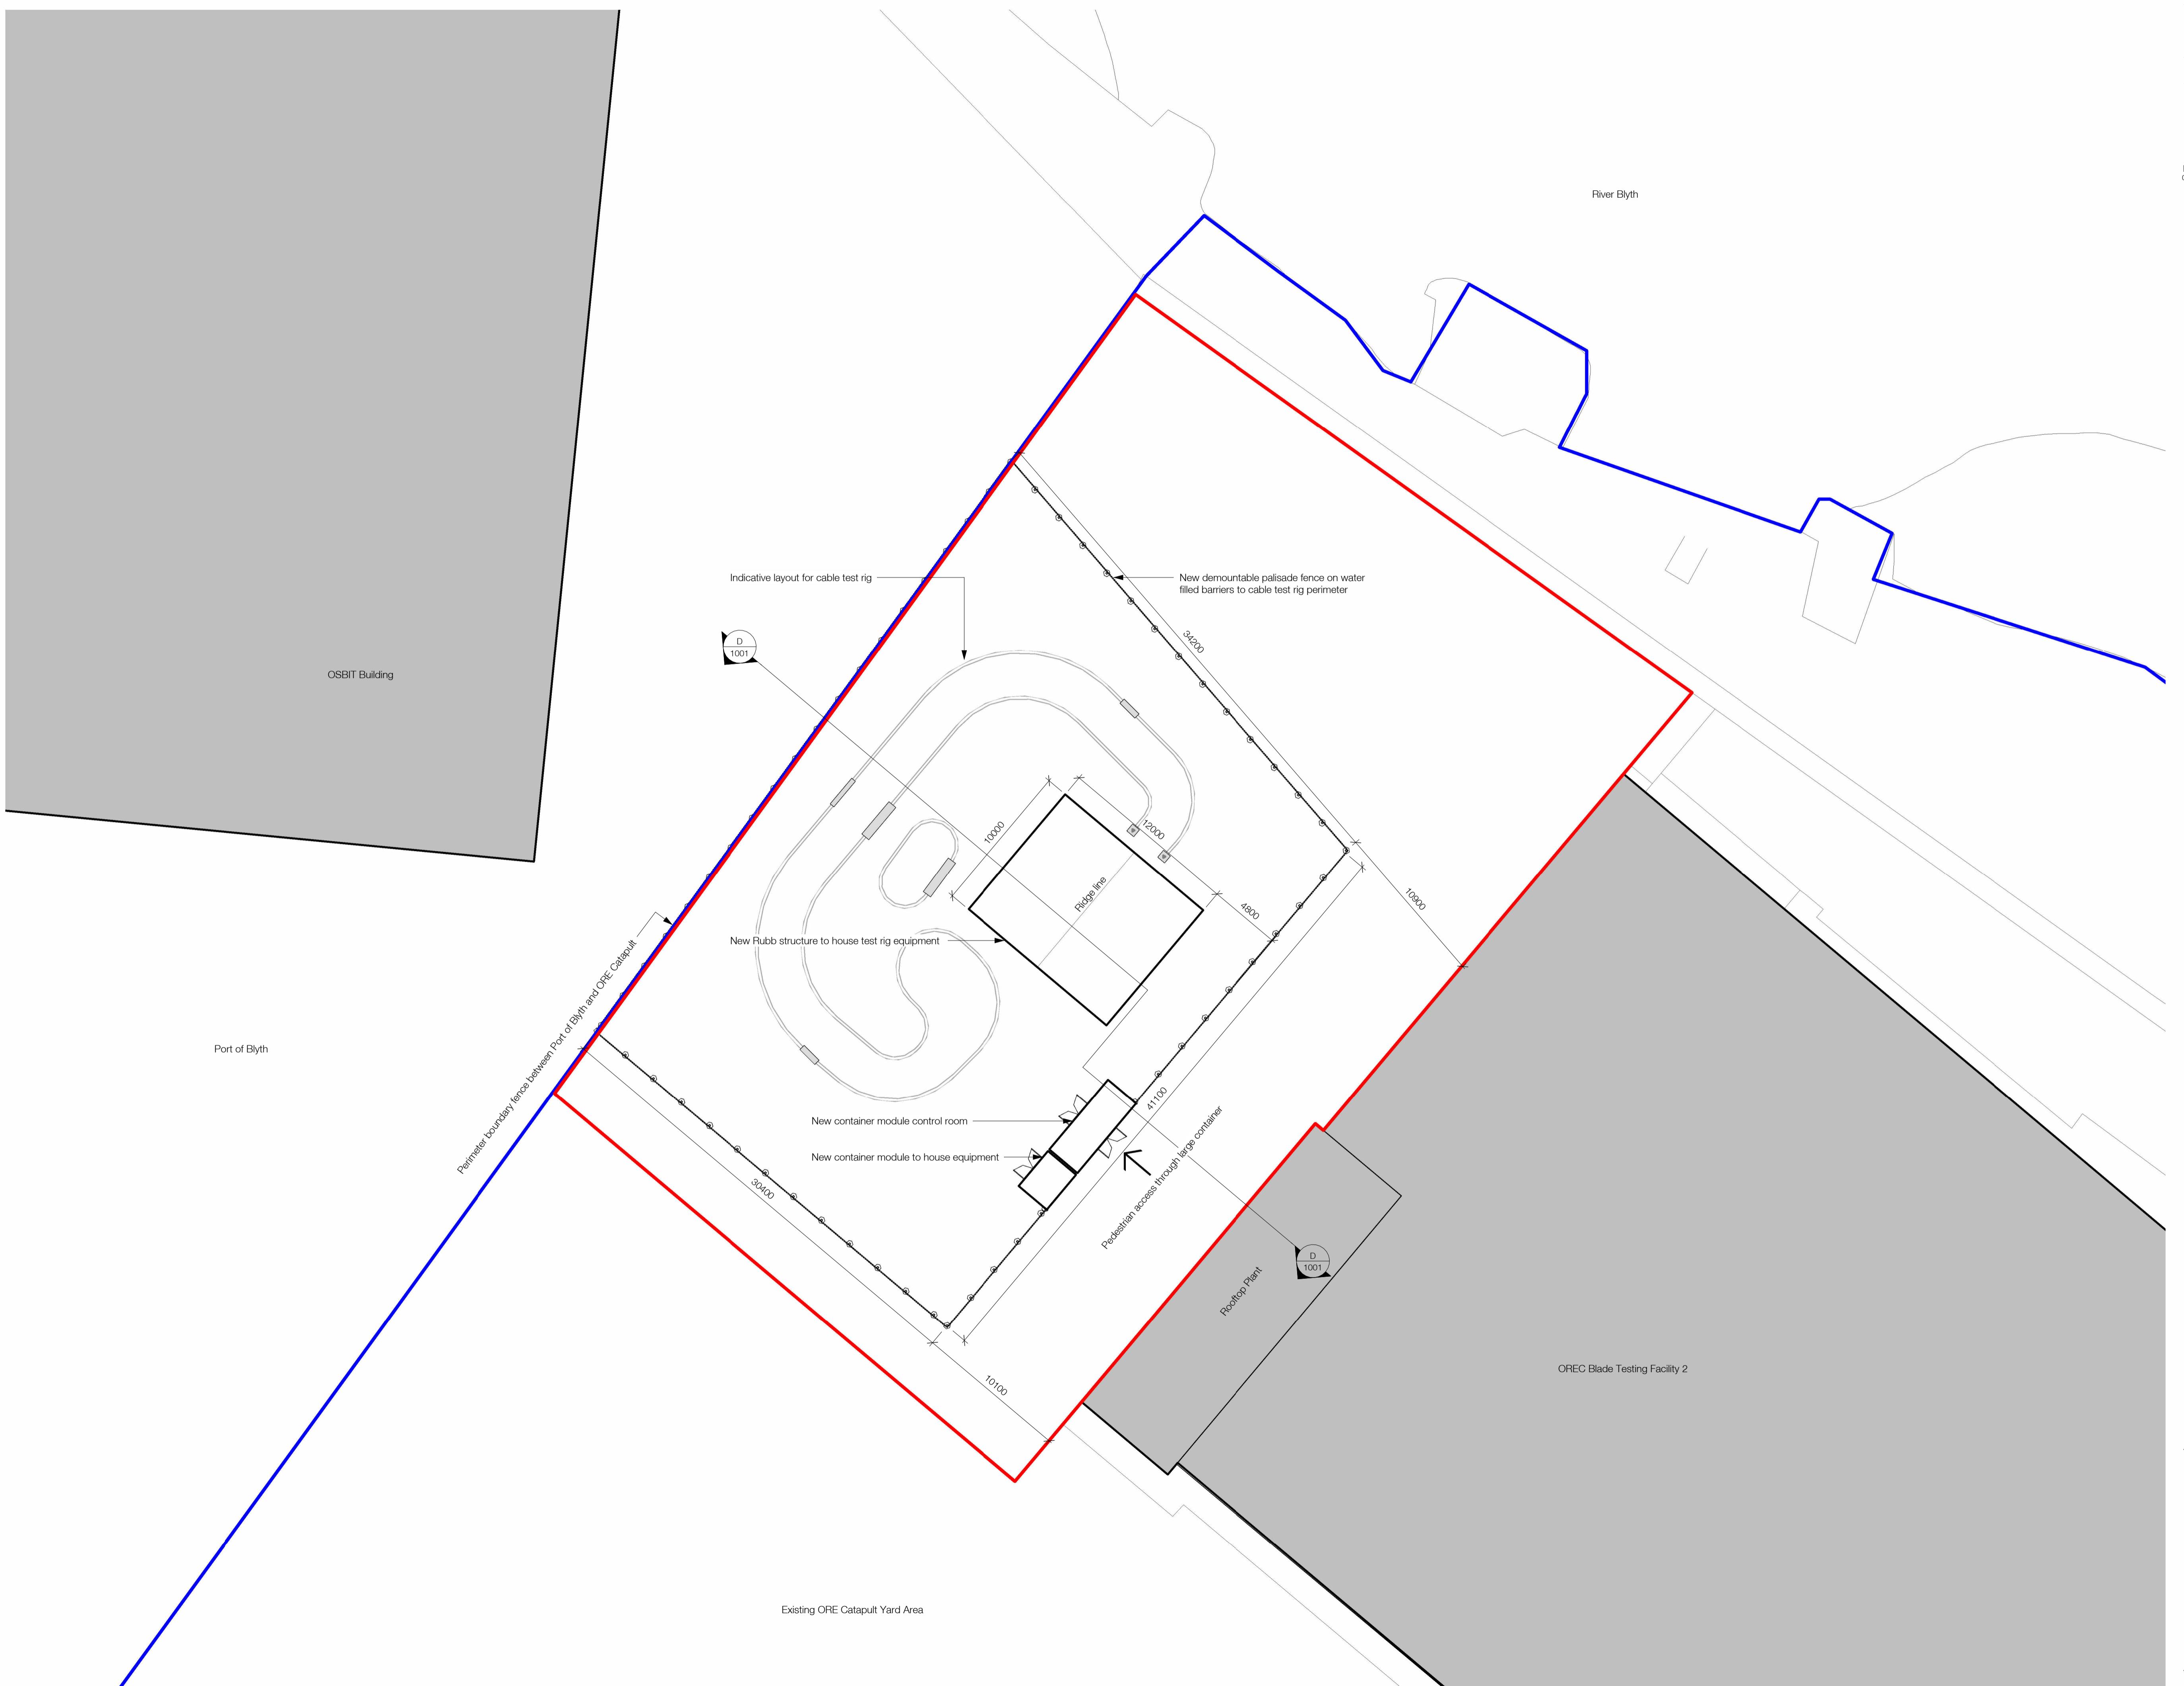

P01 Issued For Planning JCA RGR 18/12/25
Rev Description Drawn Checked Date

Subsidiary

For Information

Project

New Cable Testing Rig

ORE Catapult

Blyth

Drawing

Proposed Site Plan

Drawing Number

Project ID NCTR - RYD - 01 - 00 - DDR - A - 1000

Project Number 11342-02

Scale at 1:200

Status S2

Revision P01

info@ryderarchitecture.com

www.ryderarchitecture.com

Ryder