




All drawings MUST be read in conjunction with the Engineer's details & designs

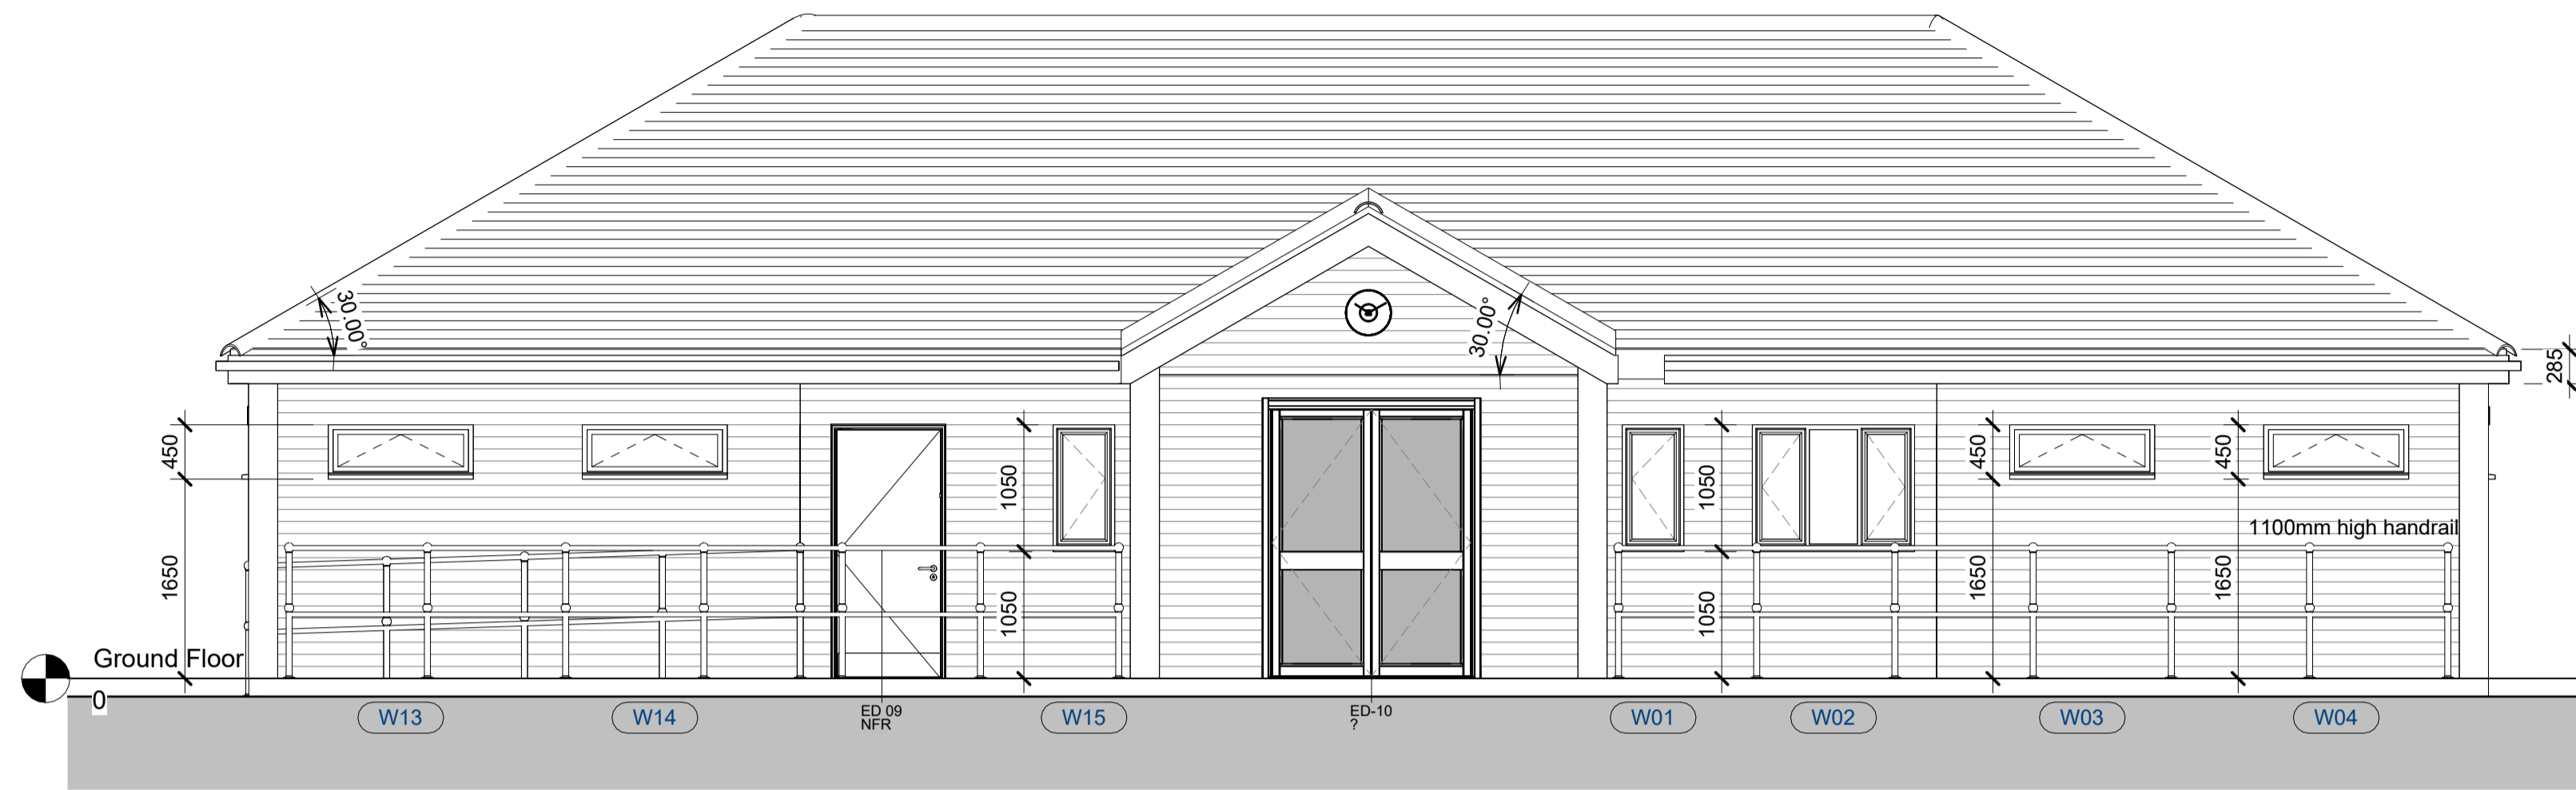


Front Elevation Proposed (South)
1 : 50

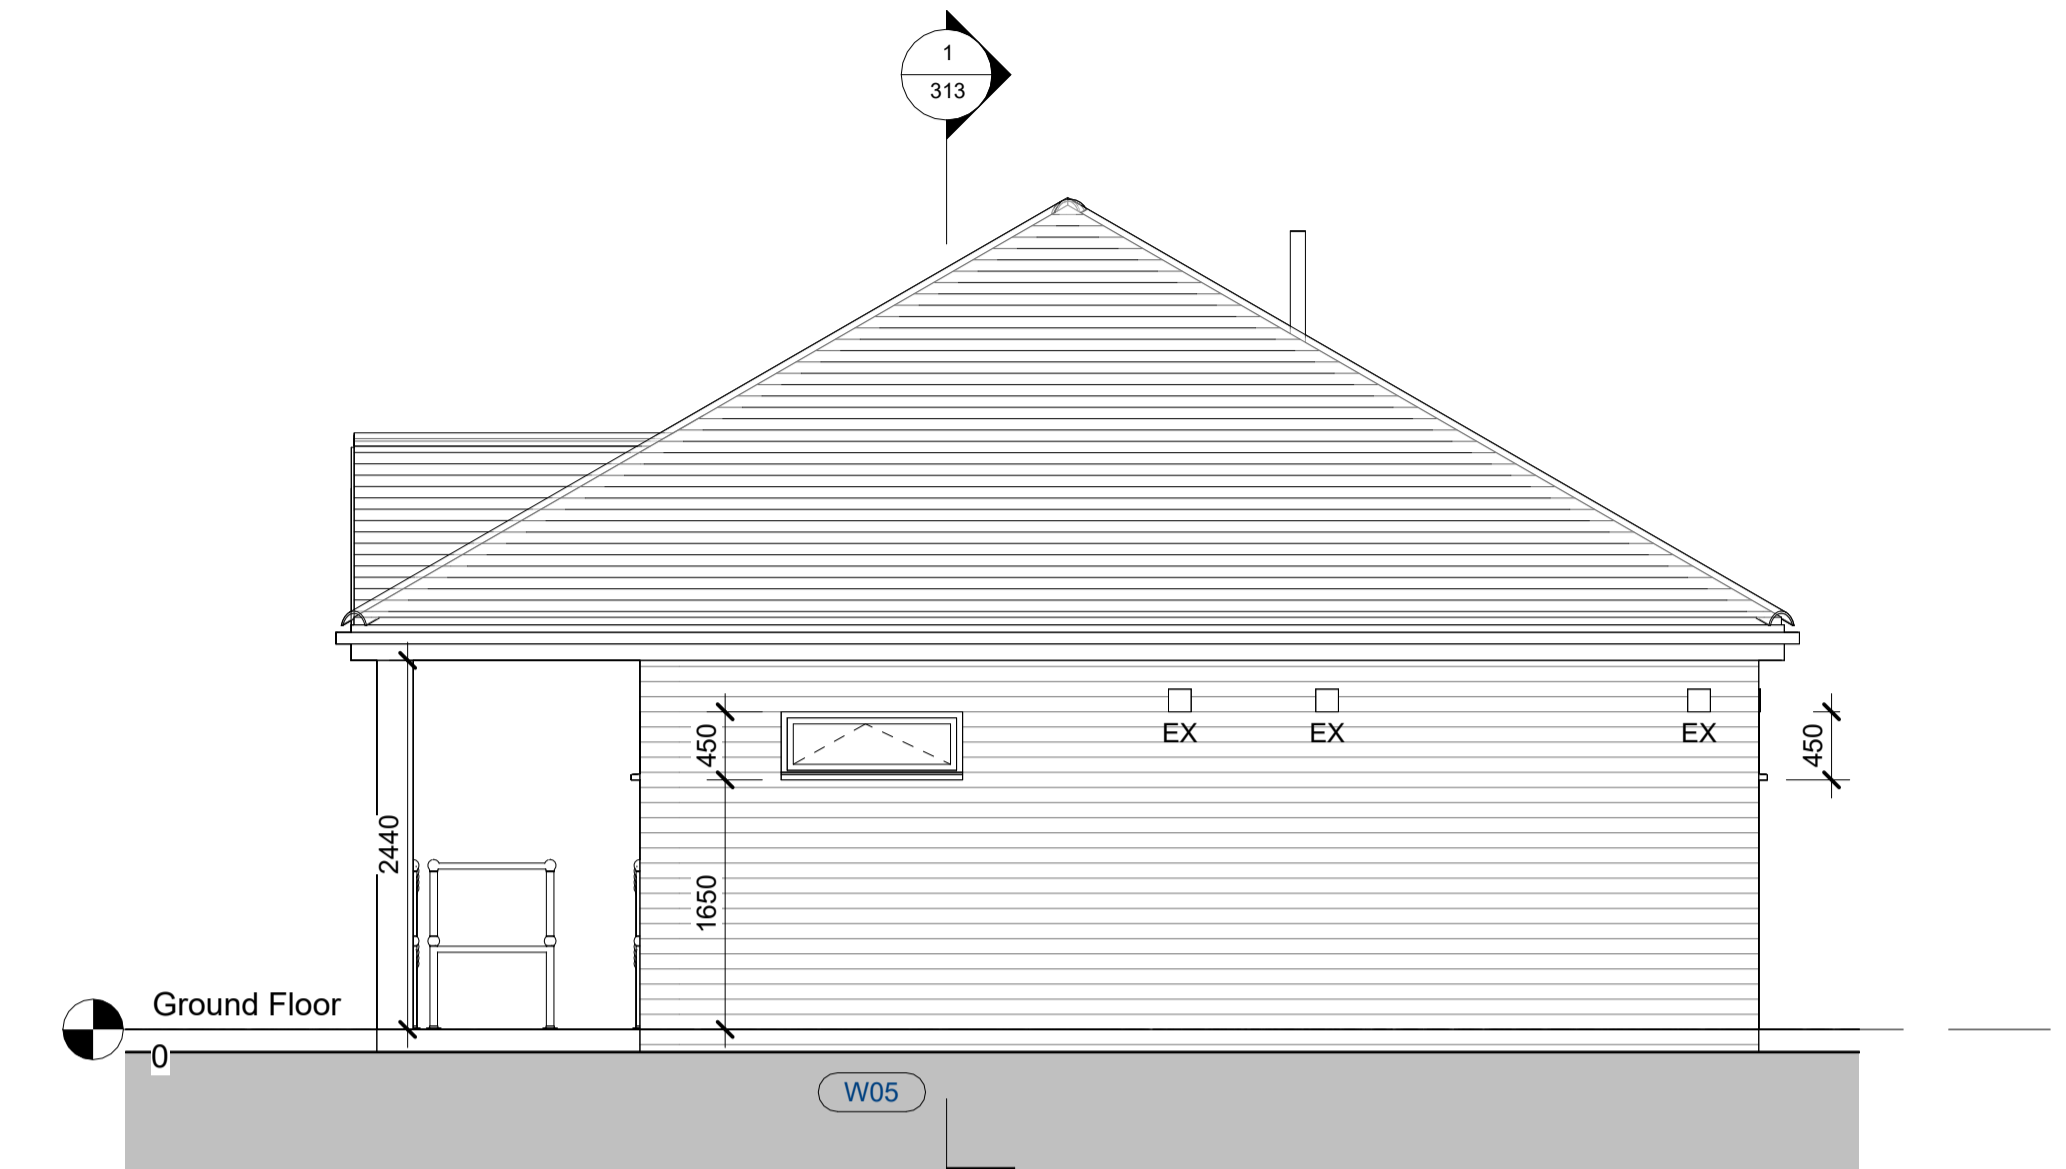

Side Elevation Proposed (East)
1 : 50

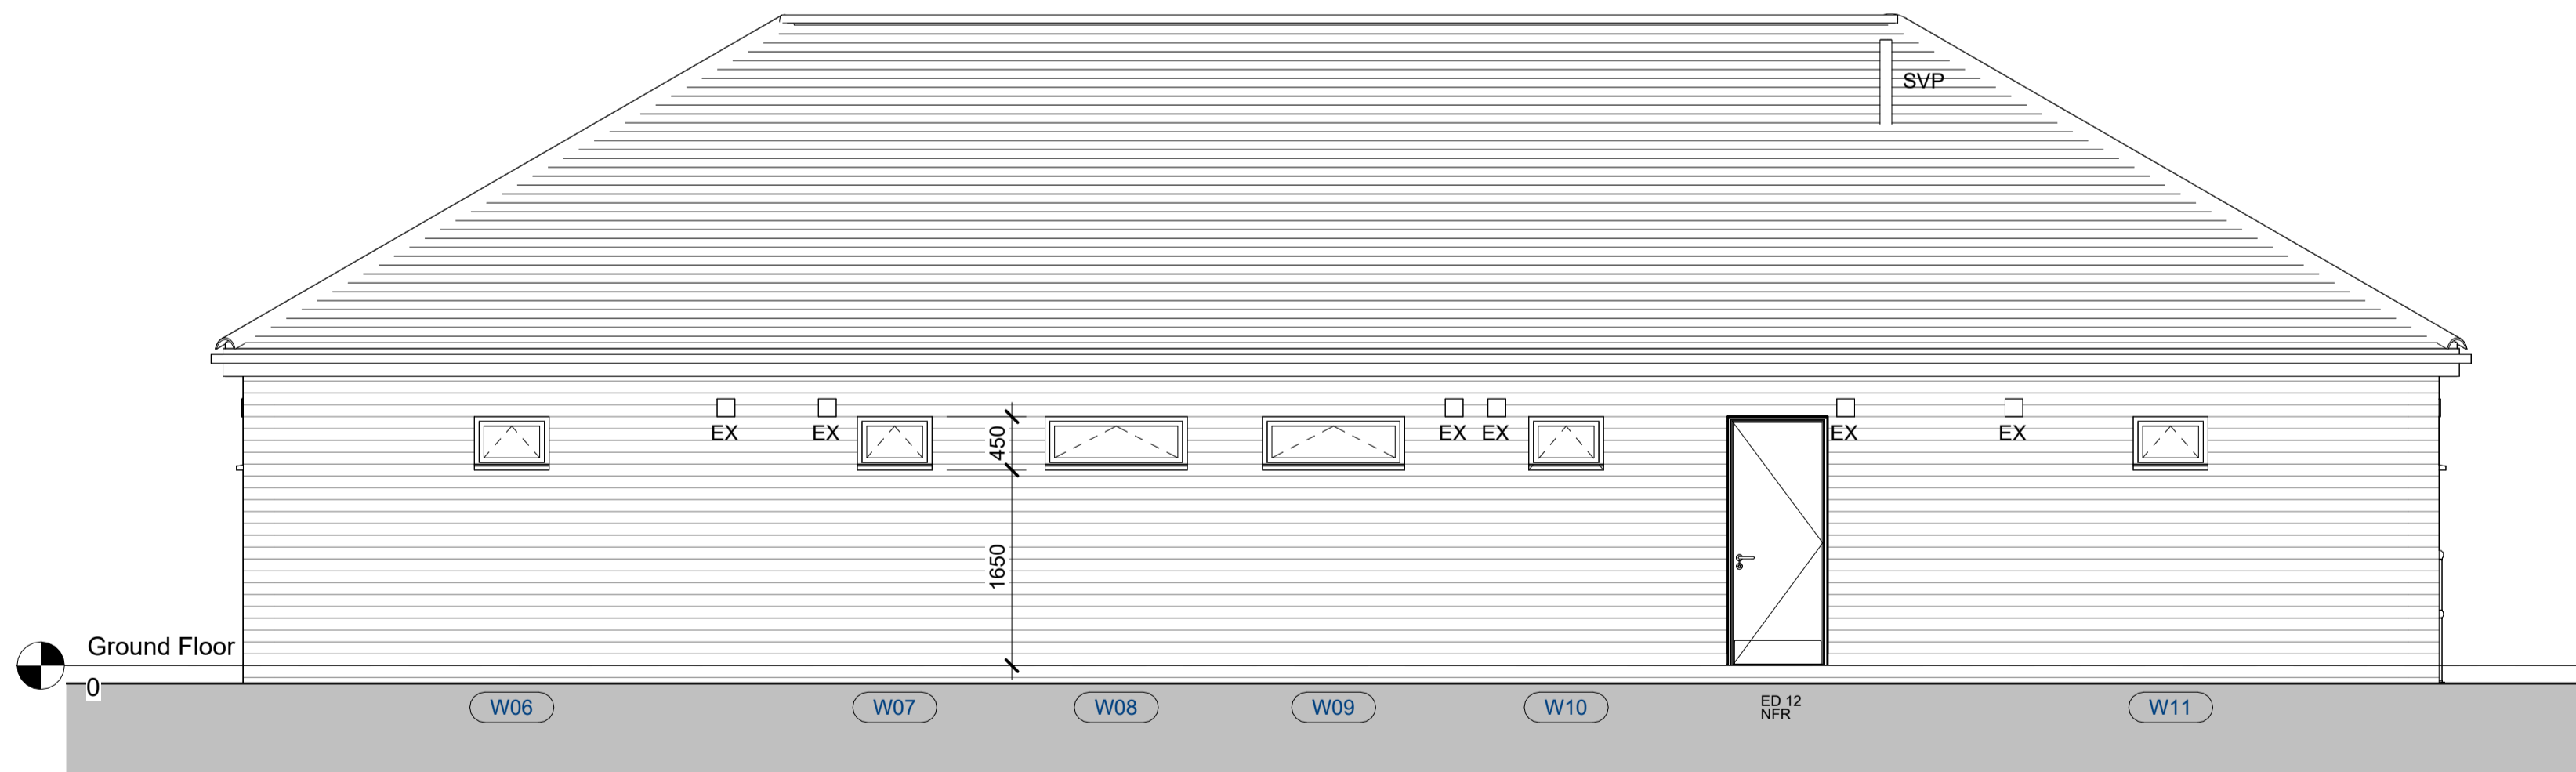


Rear Elevation Proposed (North)
1 : 50

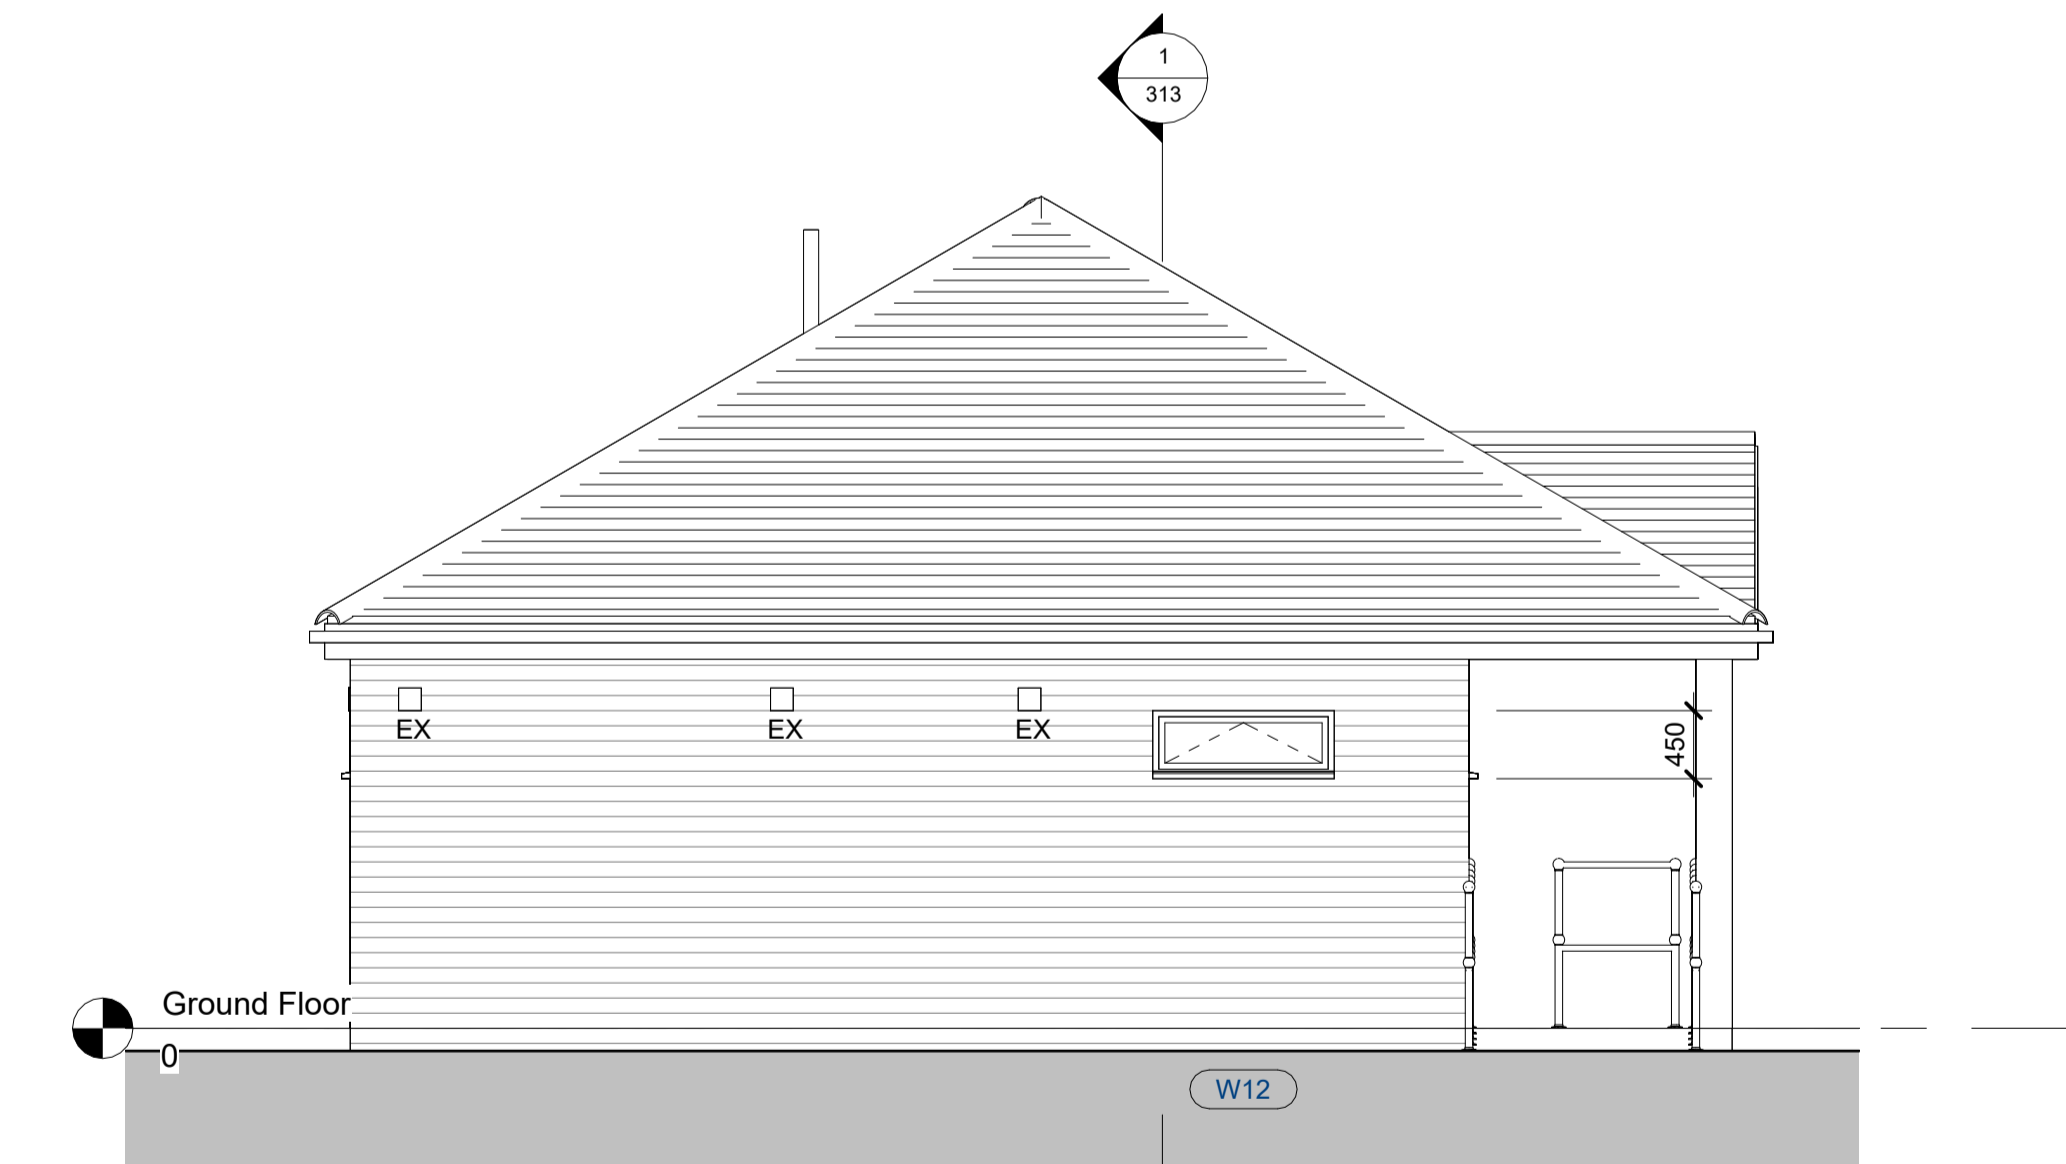

Side Elevation Proposed (West)
1 : 50

A	Title Block Updated	16/04/25	GB
Revision	Date	Initial	

TENDER ISSUE

 

All dimensions are to be checked on site and any discrepancies reported to the architect before work commences. Figured dimensions only are to be taken from this drawing. This drawing is to be read in conjunction with all relevant consultants and/or specialists drawings/documents and any discrepancies or variations notified to the architect before work commences. This drawing is copyright and may not be reproduced, wholly or in part, without the consent of the architect.

CLIENT
Wickham & Knowle
Parish Council

Scale : A1 1 : 50
Date : 28/02/2025
Drawn by : MC
Checked by : GB

TITLE
New Pavilion, Wickham Recreation Ground,
Fareham Rd, Wickham, PO17 5BY
Elevations and 3Ds as proposed

Drawing No: 24-050-312
Revision: A

Spaces, 4500 Parkway
Solent Business Park
Whitby, Eastleigh
Hampshire PO15 7AZ
T: 01329824265
e: office@spaces.co.uk
w: axisarchitecture.co.uk

