


All drawings MUST be read in conjunction with the Engineer's details & designs

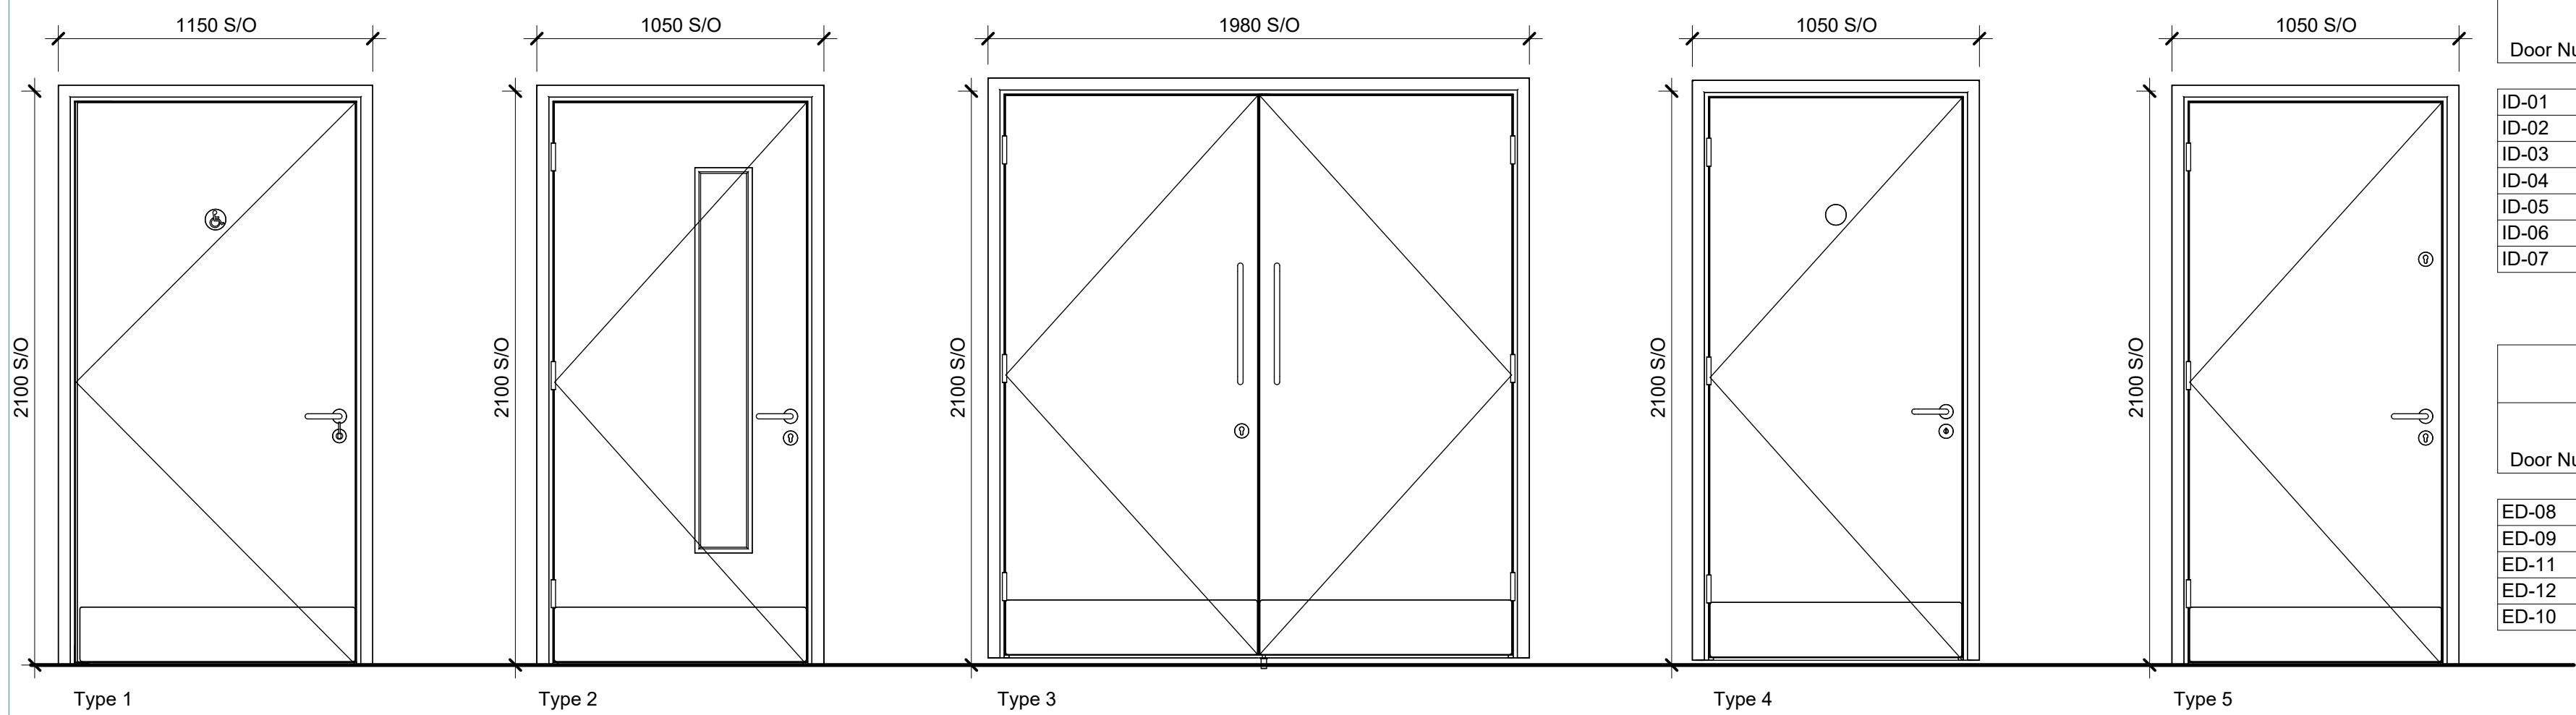


Internal Doors															
Door Number	Door Type	Location	Fire Rating	Clear Opening Width	Clear Opening Width (Both Leaves Open)	Structural Opening Width	Structural Opening Height	Door A Width	Door B Width	Door Thickness	Undercut	Wall thickness	Handing (Ahmarra Convention)	Architrave Back Required	Architrave Front Required
ID-01	4	Referee	NFR	796	0	950	2105	866	0	44	10		RH	No	Yes
ID-02	4	WC	NFR	696	0	850	2105	766	0	44	10		RH	Yes	Yes
ID-03	2	Clubhouse	FD30s	696	0	850	2105	766	0	44	10	125	LH	Yes	Yes
ID-04	3	Electrics	FD30s	405	806	1000	2105	456	456	44	10	125	RH	No	Yes
ID-05	3	Boiler	FD30s	405	806	1000	2105	456	456	44	10	125	RH	No	Yes
ID-06	5	Store	FD30s	796	0	950	2105	866	0	44	10		RH	Yes	Yes
ID-07	2	Office	FD30s	696	0	850	2105	766	0	44	10	125	LH	Yes	Yes

External Doors													
Door Number	Door Type	Fire Rating	Clear Opening Width	Clear Opening Width (Both Leaves Open)	Structural Opening Width	Structural Opening Height	Door A Width	Door B Width	Undercut	Wall thickness	Handing (Ahmarra Convention)	Architrave Back Required	Architrave Front Required
ED-08	2	NFR	696	0	850	2105	766	0	10		RH	No	Yes
ED-09	3	NFR	813	0	950	2105	866	0	10		RH	Yes	Yes
ED-11	2	NFR	696	0	850	2105	766	0	10		RH	No	Yes
ED-12	2	NFR	696	0	850	2105	766	0	10		RH	No	Yes
ED-10	1												

Door schedule

1 : 20

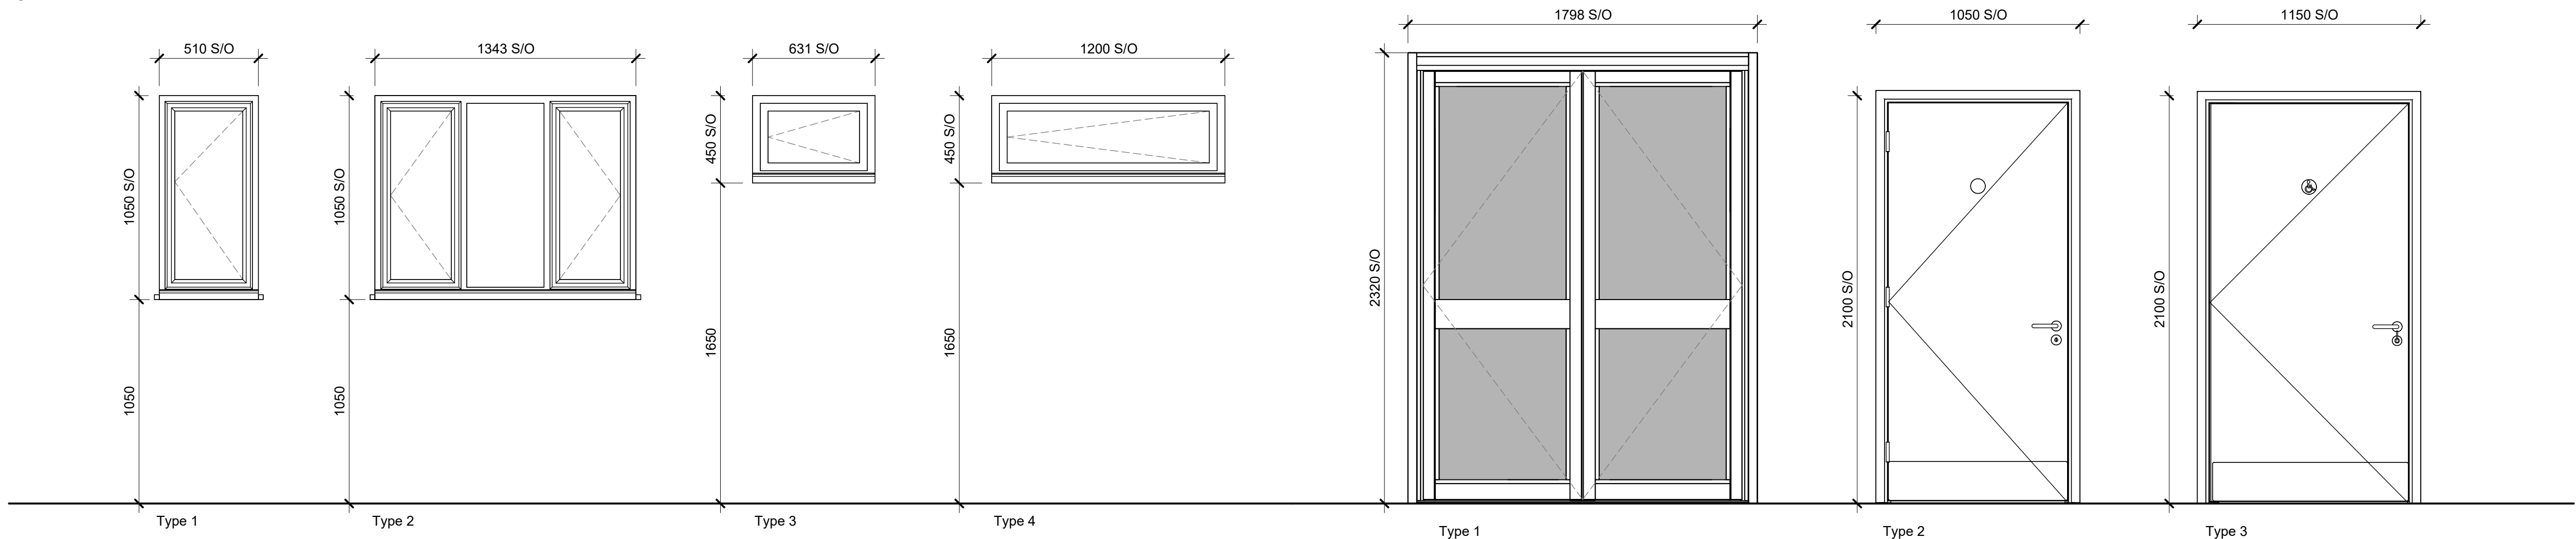

Window Schedule			
Mark	Type	S/O Height	S/O Width
W01	1	1050	510
W02	2	1050	1343
W03	4	450	1200
W04	4	450	1200
W05	4	450	1200
W06	3	450	631
W07	3	450	631
W08	4	450	1200
W09	4	450	1200
W10	3	450	631
W11	3	450	631
W12	4	450	1200
W13	4	450	1200
W14	4	450	1200
W15	1	1050	510


Window and External Door Schedule

1 : 20

Ironmongry Copy 1

Mark	Type Mark	Kickplates	Key Suiting	Lock										Finger Protection	Three Hinges Required	Handle			Closer Type	Door Seals					Signage			Room Signage	Q-Mark Certification and Fire Door Plugging Required
				Sashlock	Nightlatch	Cylinder & Turn	Cylinder Pul	Deadlock	Bathroom Lock	Bathroom Turn/Release	Escutcheons	Escape Lock	Double Cylinder	Flush Bolts	EC Floor Socket	Lever Handle Set	Pull Handle	Push Plate		Privacy Seal	Perimeter Smoke/Acoustic Seal Required	Doorset - Seals - or Inserts - Door	Doorset - Seals - or Inserts - Frame	Dropsael Rule (Acoustic Only)	Dropsael Rule (Fire/Smoke Too)	Fire Door/Keep Shut	Fire Door Keep Locked	Automatic Fire Door Keep Clear	
01	245	•	Just to Master						•	•						•	•				•	•	•					Shower	Yes
02	245	•							•	•						•	•				•	•	•					WC	Yes
03	D	•	Just to Master	•		•					•					•		•	Scissor Arm Closer TS72V BC		•	•		•	•				Yes
04	237	•	Just to Master			•		•			•			•		•	•	•			•	•		•		•		Electrics	Yes
05	237	•	Just to Master			•								•	•	•	•	•			•	•		•				Boiler	Yes
06	246	•				•		•			•					•	•	•	Scissor Arm Closer TS72V BC		•	•	•	•	•			Store	Yes
07	D	•	Just to Master	•		•					•					•	•	•	Scissor Arm Closer TS72V BC		•	•	•	•	•	•		Office	Yes
08	245	•	Just to Master						•	•						•	•				•	•			•			Home	Yes
11	245	•	Just to Master						•	•						•	•				•	•						Away	Yes
12	245	•	Just to Master						•	•						•	•				•	•		•				Referee	Yes

All dimensions are to be checked on site and any discrepancies reported to the architect before work commences. Figured dimensions only are to be taken from this drawing. This drawing is to be read in conjunction with all relevant consultants and/or specialists drawings/documents and any discrepancies or variations notified to the architect before work commences. This drawing is copyright and may not be reproduced, wholly or in part, without the consent of the architect.

 

CLIENT
Wickham & Knowle
Parish Council

TITLE
New Pavilion, Wickham Recreation Ground,
Fareham Rd, Wickham, PO17 5BY
Door & Window Schedule (Internal & External)

Spaces, 4500 Parkway
Solent Business Park
Whitley, Fareham
Hampshire PO15 7AZ
T: 01329324015
e: office@spaces.co.uk
w: axisarchitecture.co.uk



A	Title Block Updated	16/04/25	GB
Revision	Date	Initial	

TENDER ISSUE

Scale : A1 1 : 20
Date : 28/02/2025

Drawn by : MC
Checked by : GB

Drawing No: 24-050 -320

Revision: A