



CLIENT:



NOTES:

1. THIS DRAWING IS COPYRIGHT TO RAVENSLADE LIMITED AND IS NOT TO BE REPRODUCED WITHOUT EXPRESS PERMISSION
2. THIS DRAWING IS NOT TO BE SCALED FOR CONSTRUCTION PURPOSES
3. ALL DIMENSIONS TO BE CHECKED AND VERIFIED PRIOR TO CONSTRUCTION
4. ANY DISCREPANCIES TO BE IMMEDIATELY NOTIFIED TO RAVENSLADE SURVEYOR
5. REFER TO BENCHMARK SURVEYS DRAWING NO. BS3925/09.2023/01/MK Rev A FOR FULL SURVEY INFORMATION

REVISIONS

Rev	By	Rev Description	Check	Date
P1	ST	PRELIMINARY ISSUE	PB	21/06/2019
P2	ST	PLANNING ISSUE	PB	11/09/2019


SITE LOCATION:
LONGFORTH ROAD
WELLINGTON
SOMERSET
TA21 8RQ

PROJECT:
NEW PUBLIC TOILETS, WELLINGTON


DRAWING TITLE:
EXISTING SITE PLAN

DATE:	11/09/2024	SCALE:	1:100@A
DRAWN BY:	ST	CHECKED BY:	D

DRAWING NUMBER.
RS2076 L01.02

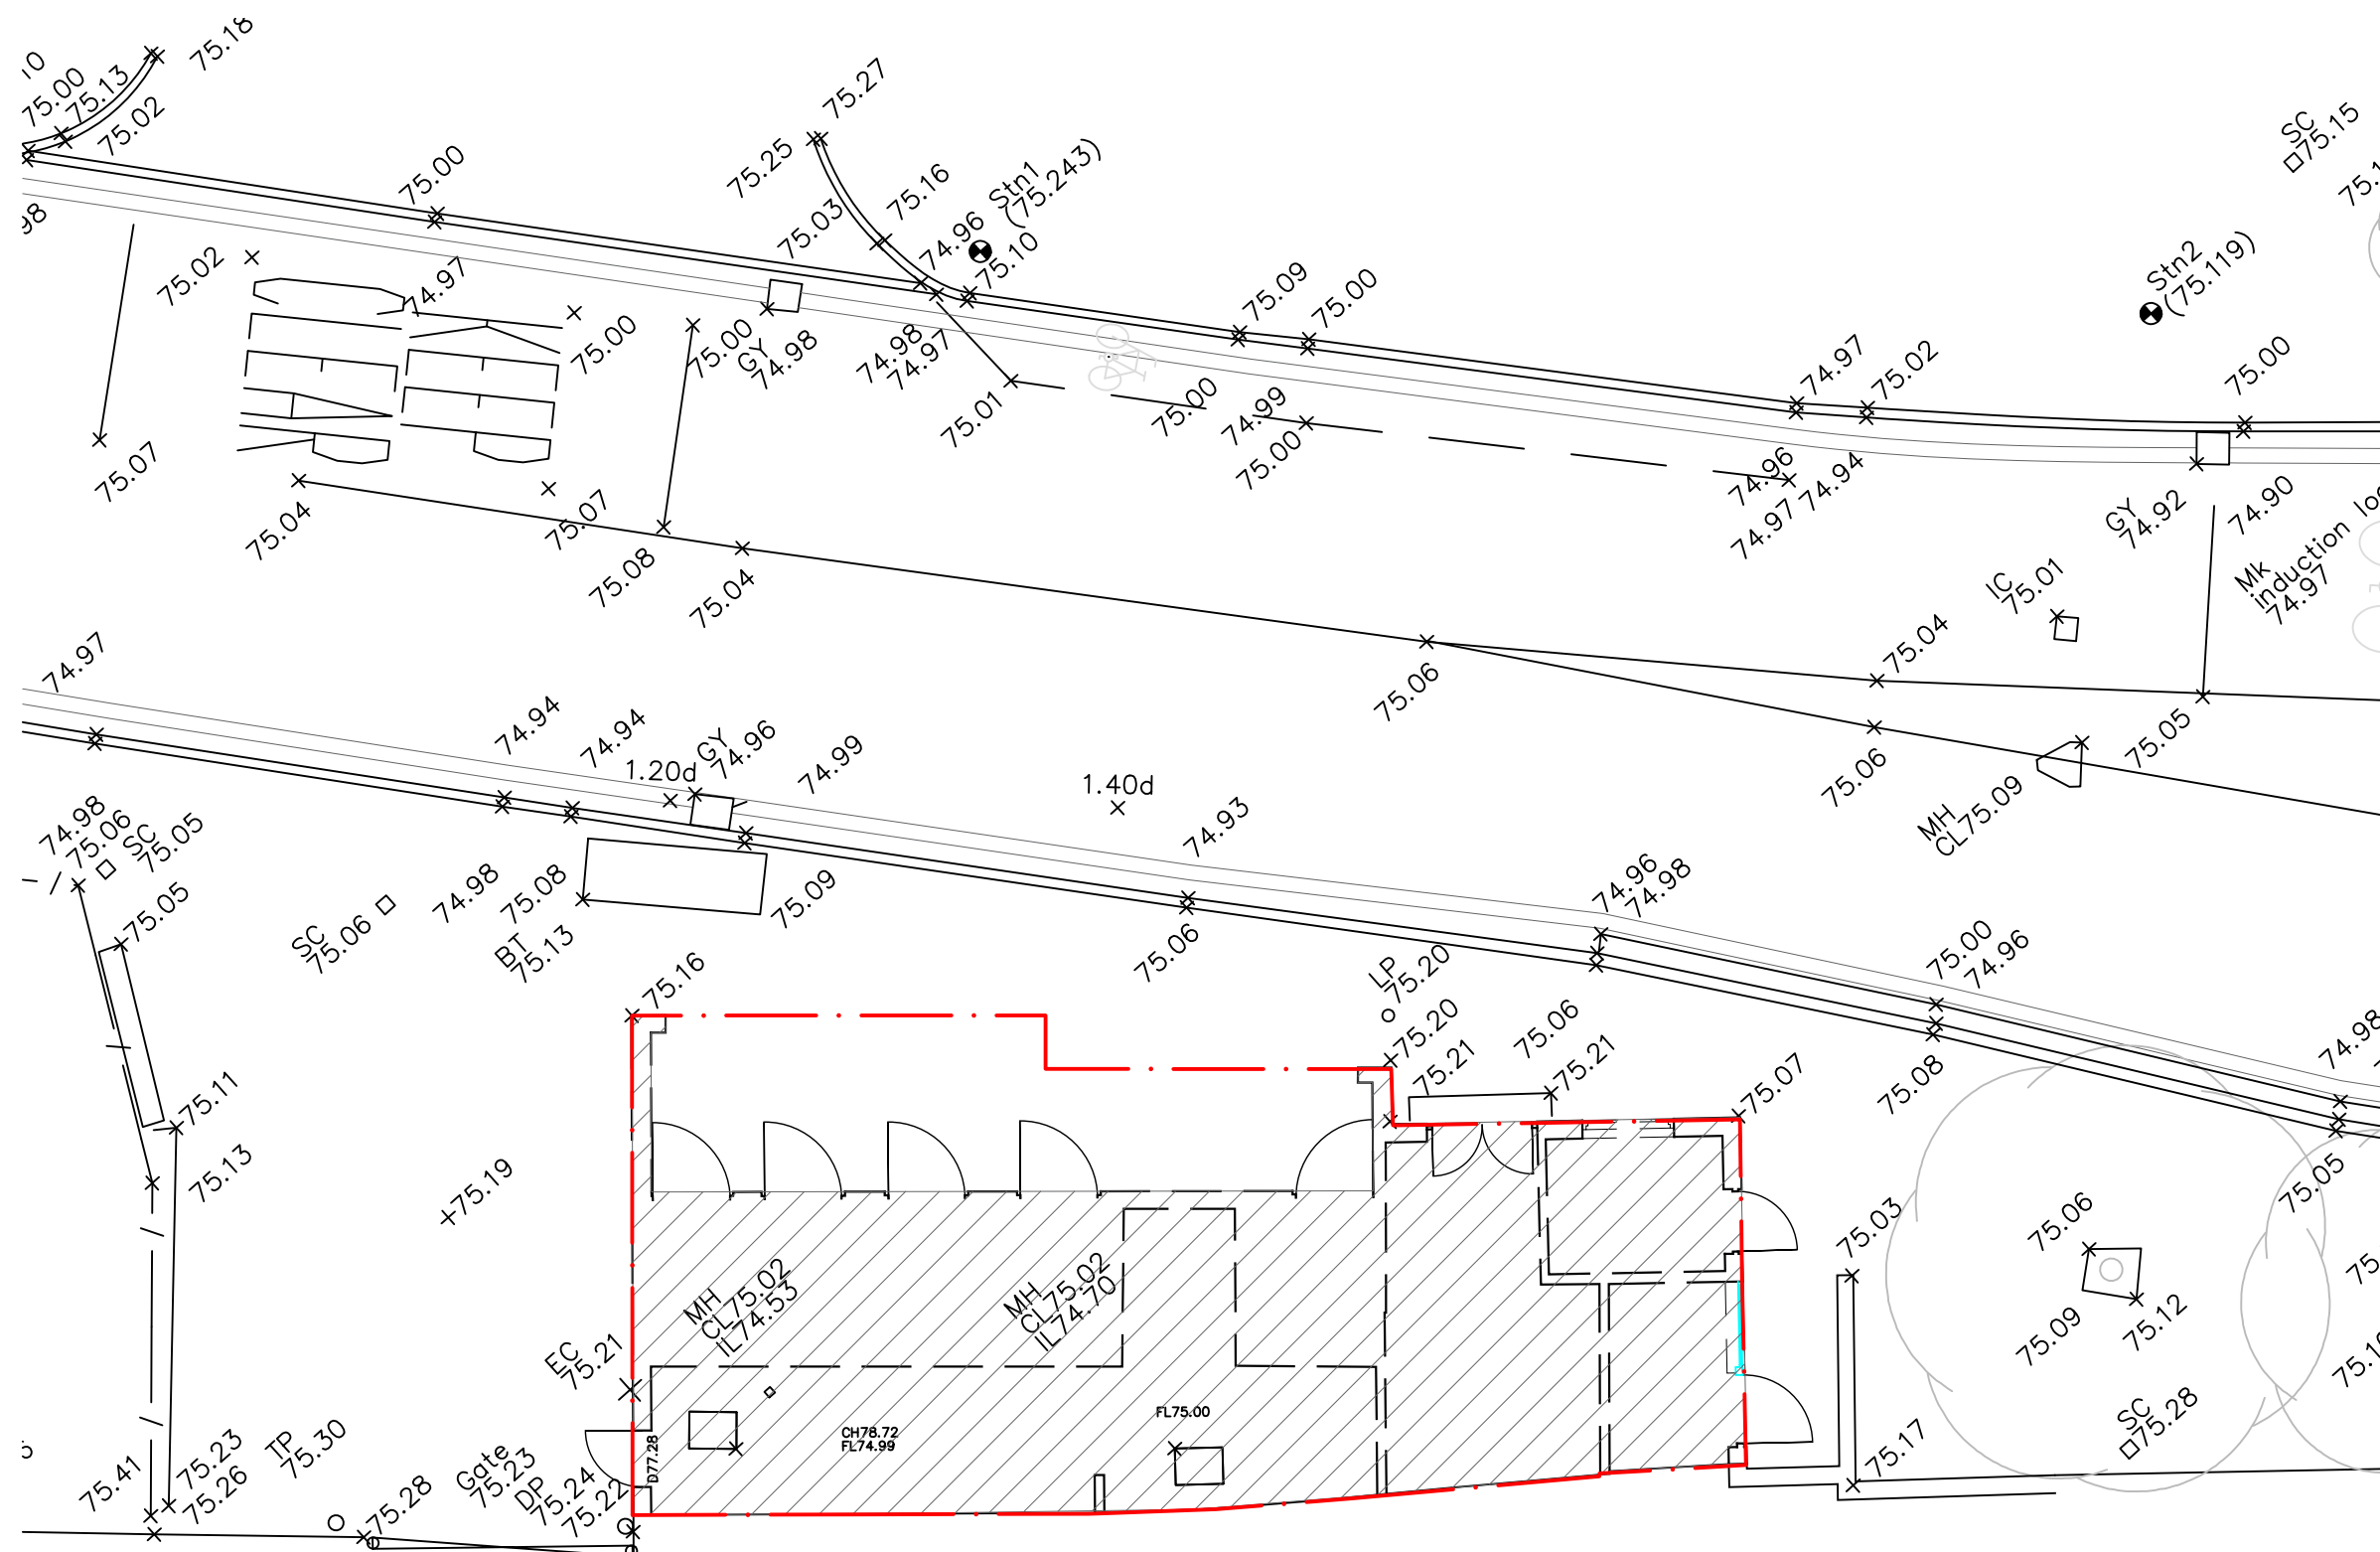REV.
P2


EXISTING SITE PLAN 1:100

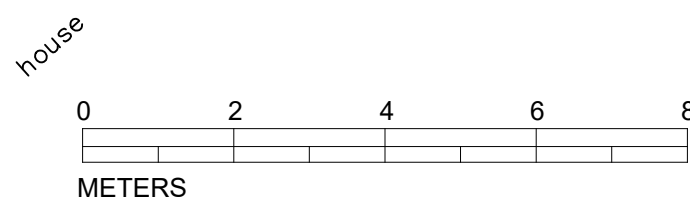

KEY

 AREA OF ORIGINAL PUBLIC TOILETS THAT HAVE BEEN DEMOLISHED

DATE:	11/09/2024	SCALE:	1:100@A3
DRAWN BY:	ST	CHECKED BY:	PB
DRAWING NUMBER.		REV.	
RS2076 L01.20		P2	

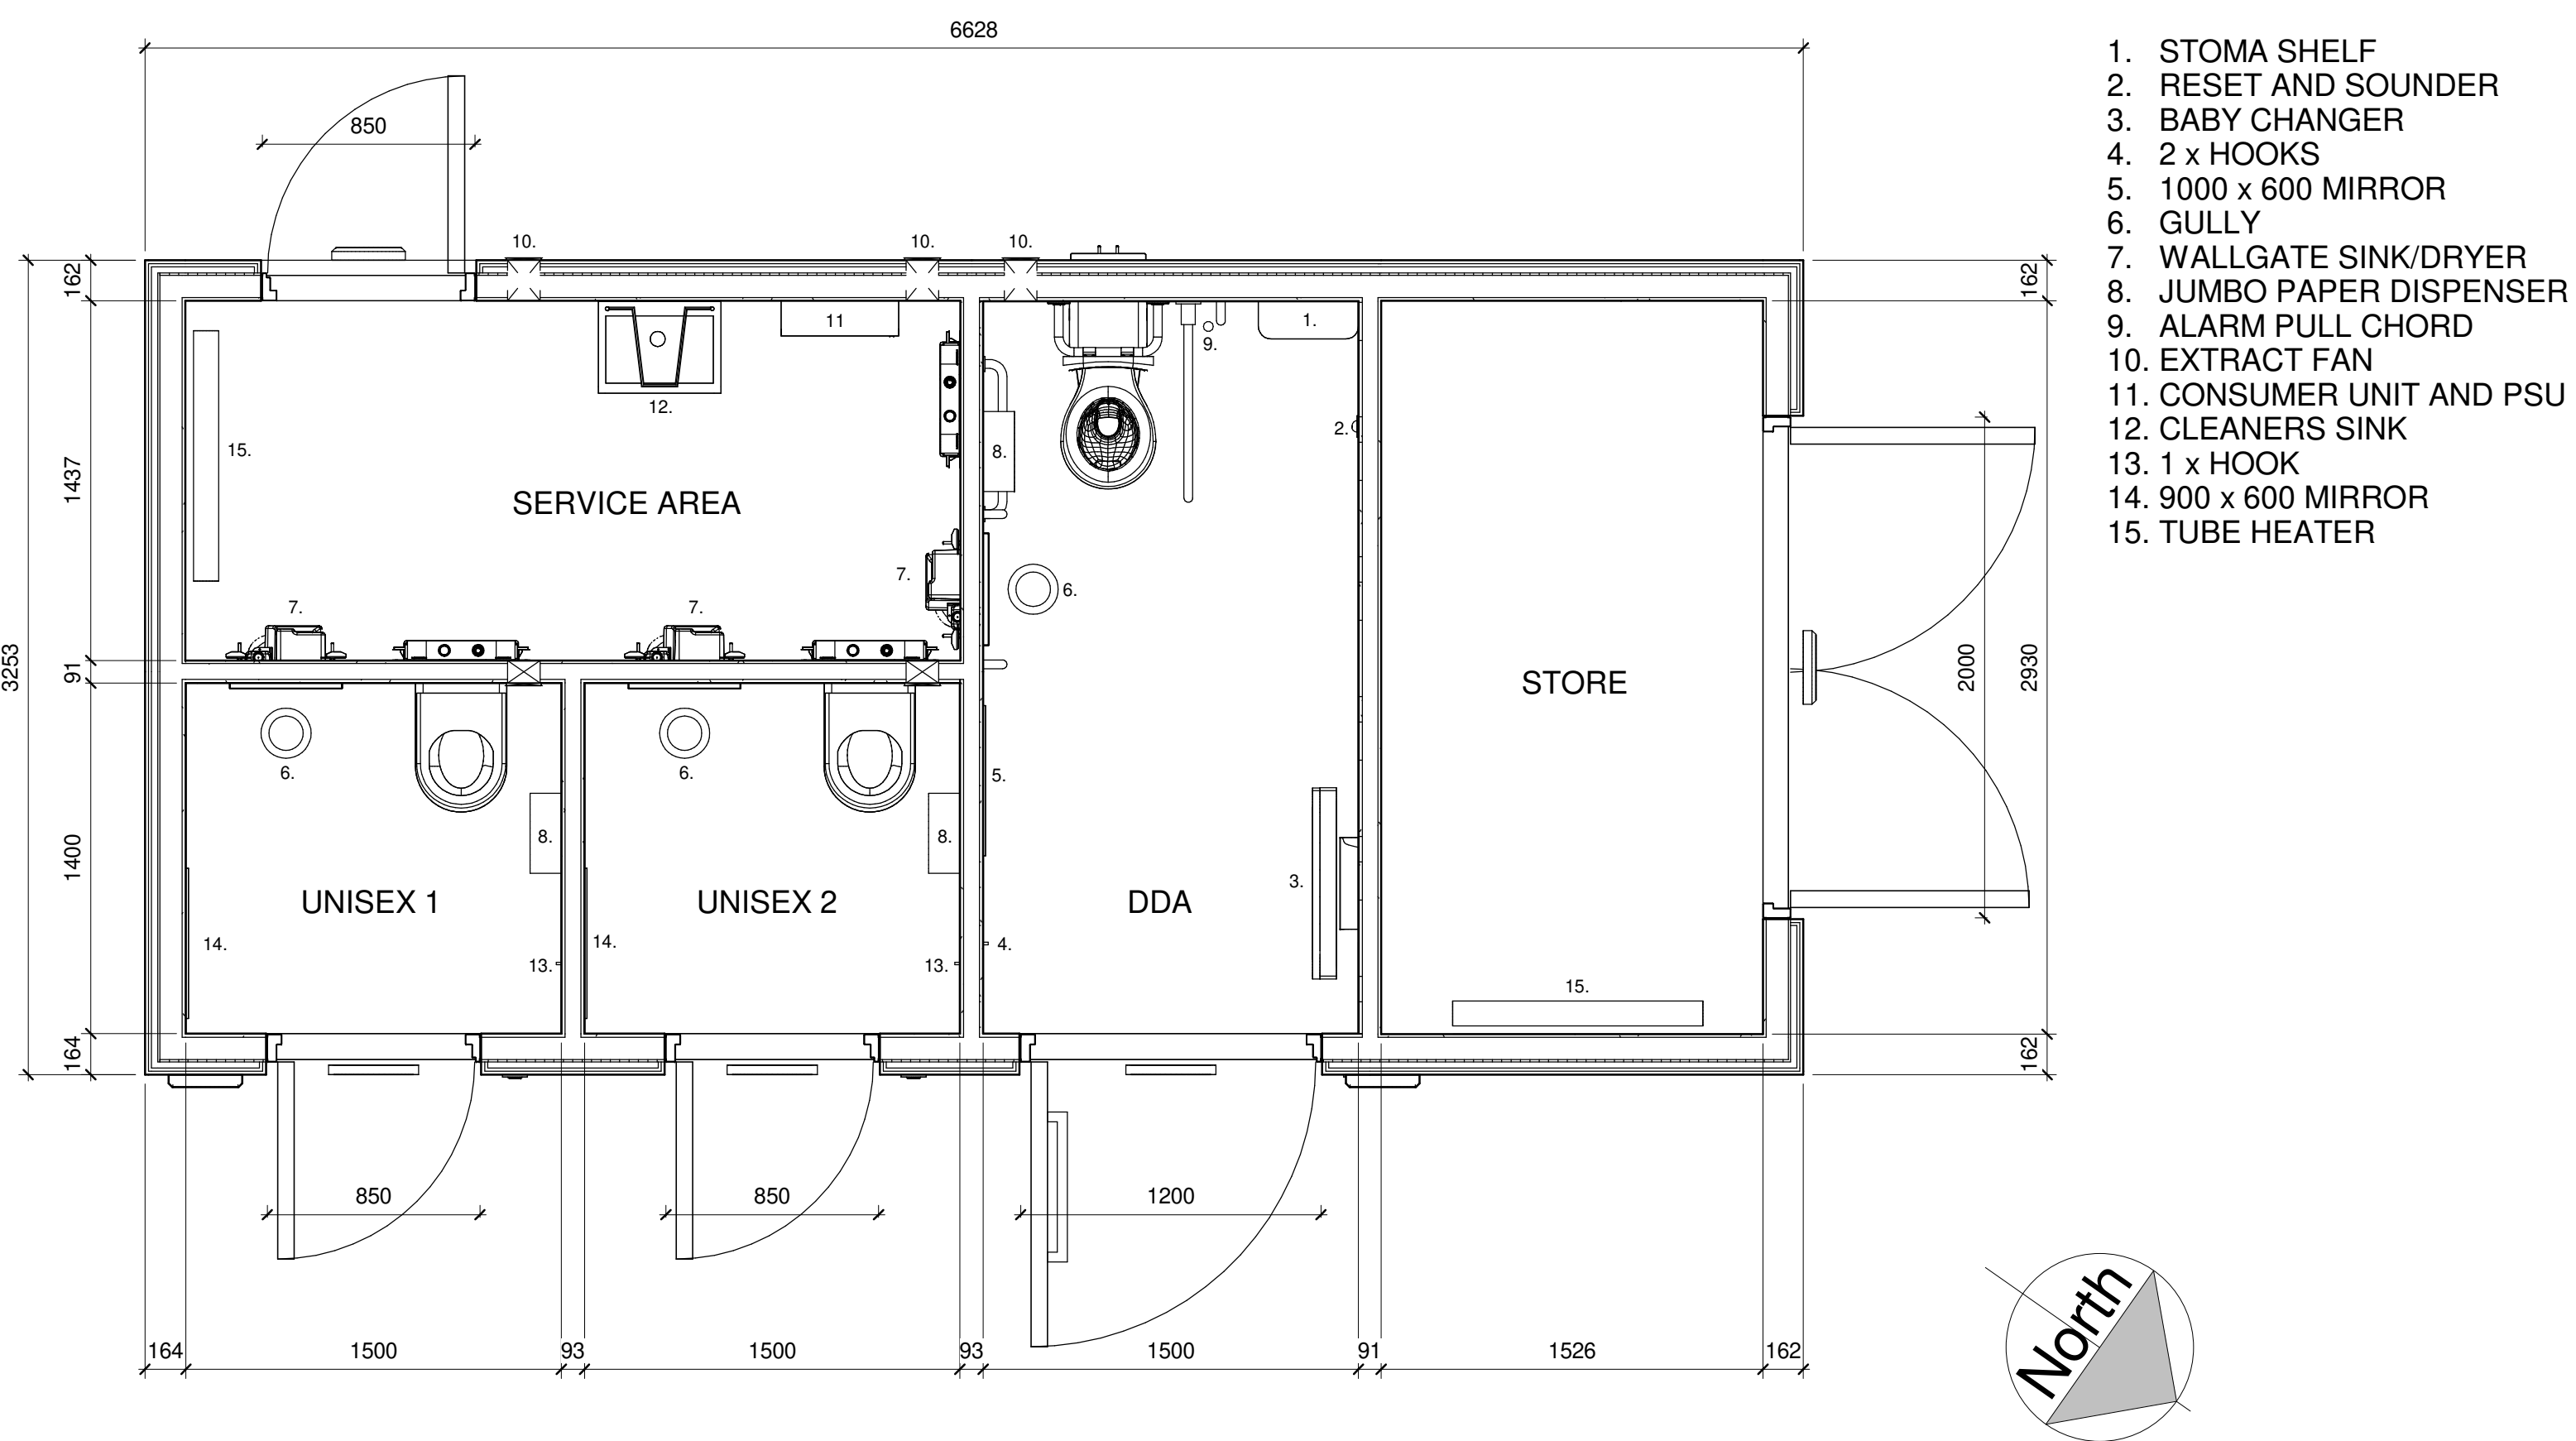

1:25 SCALE BAR



STATUS
PLANNING

CLIENT
WELLINGTON
TOWN COUNCIL

DRWN BY
NH

CHKD BY
Checker

SCALE
1 : 25 @A3


DATE
14/07/2024

DATE


PROJECT
NEW PUBLIC TOILETS, WELLINGTON

DWG TITLE
GENERAL LAYOUT


DRAWING No
C0175 -019

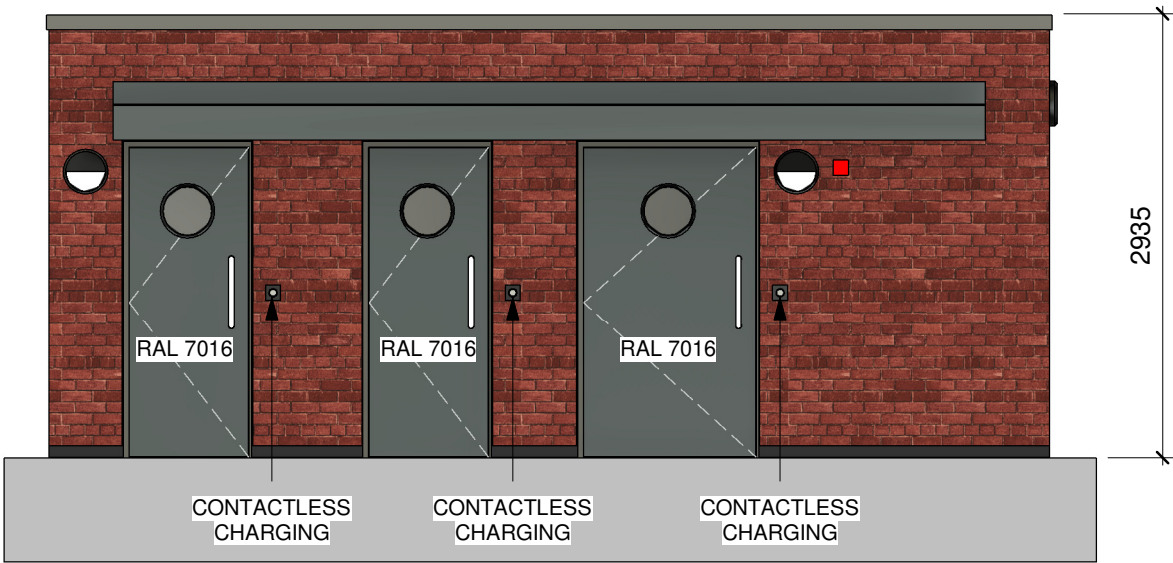


FRONT
1 : 50

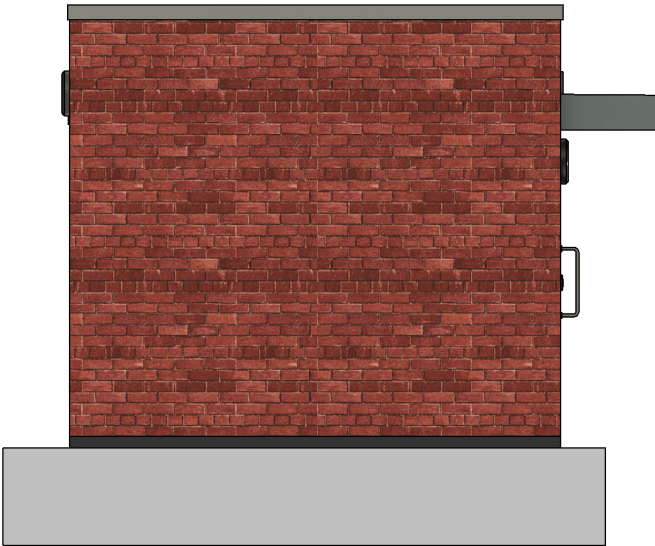

LEFT
1 : 50

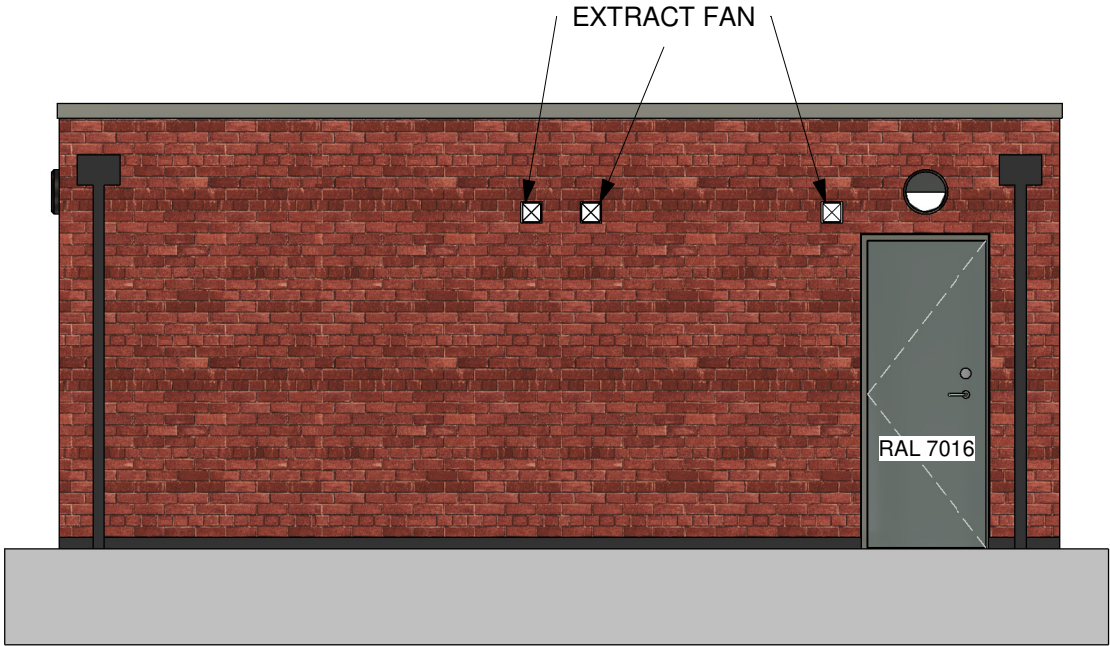

BACK
1 : 50

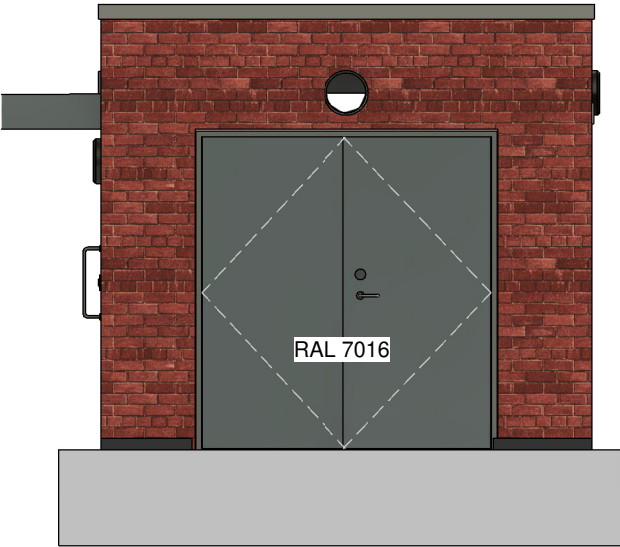


RIGHT
1 : 50



1:50 SCALE BAR




STATUS PLANNING	DRWN BY NH	DATE 14/07/2024	PROJECT NEW PUBLIC TOILETS, WELLINGTON	
	CHKD BY Checker	DATE	DWG TITLE ELEVATIONS	
	SCALE 1 : 50 @A3		DRAWING No C0175 -022	

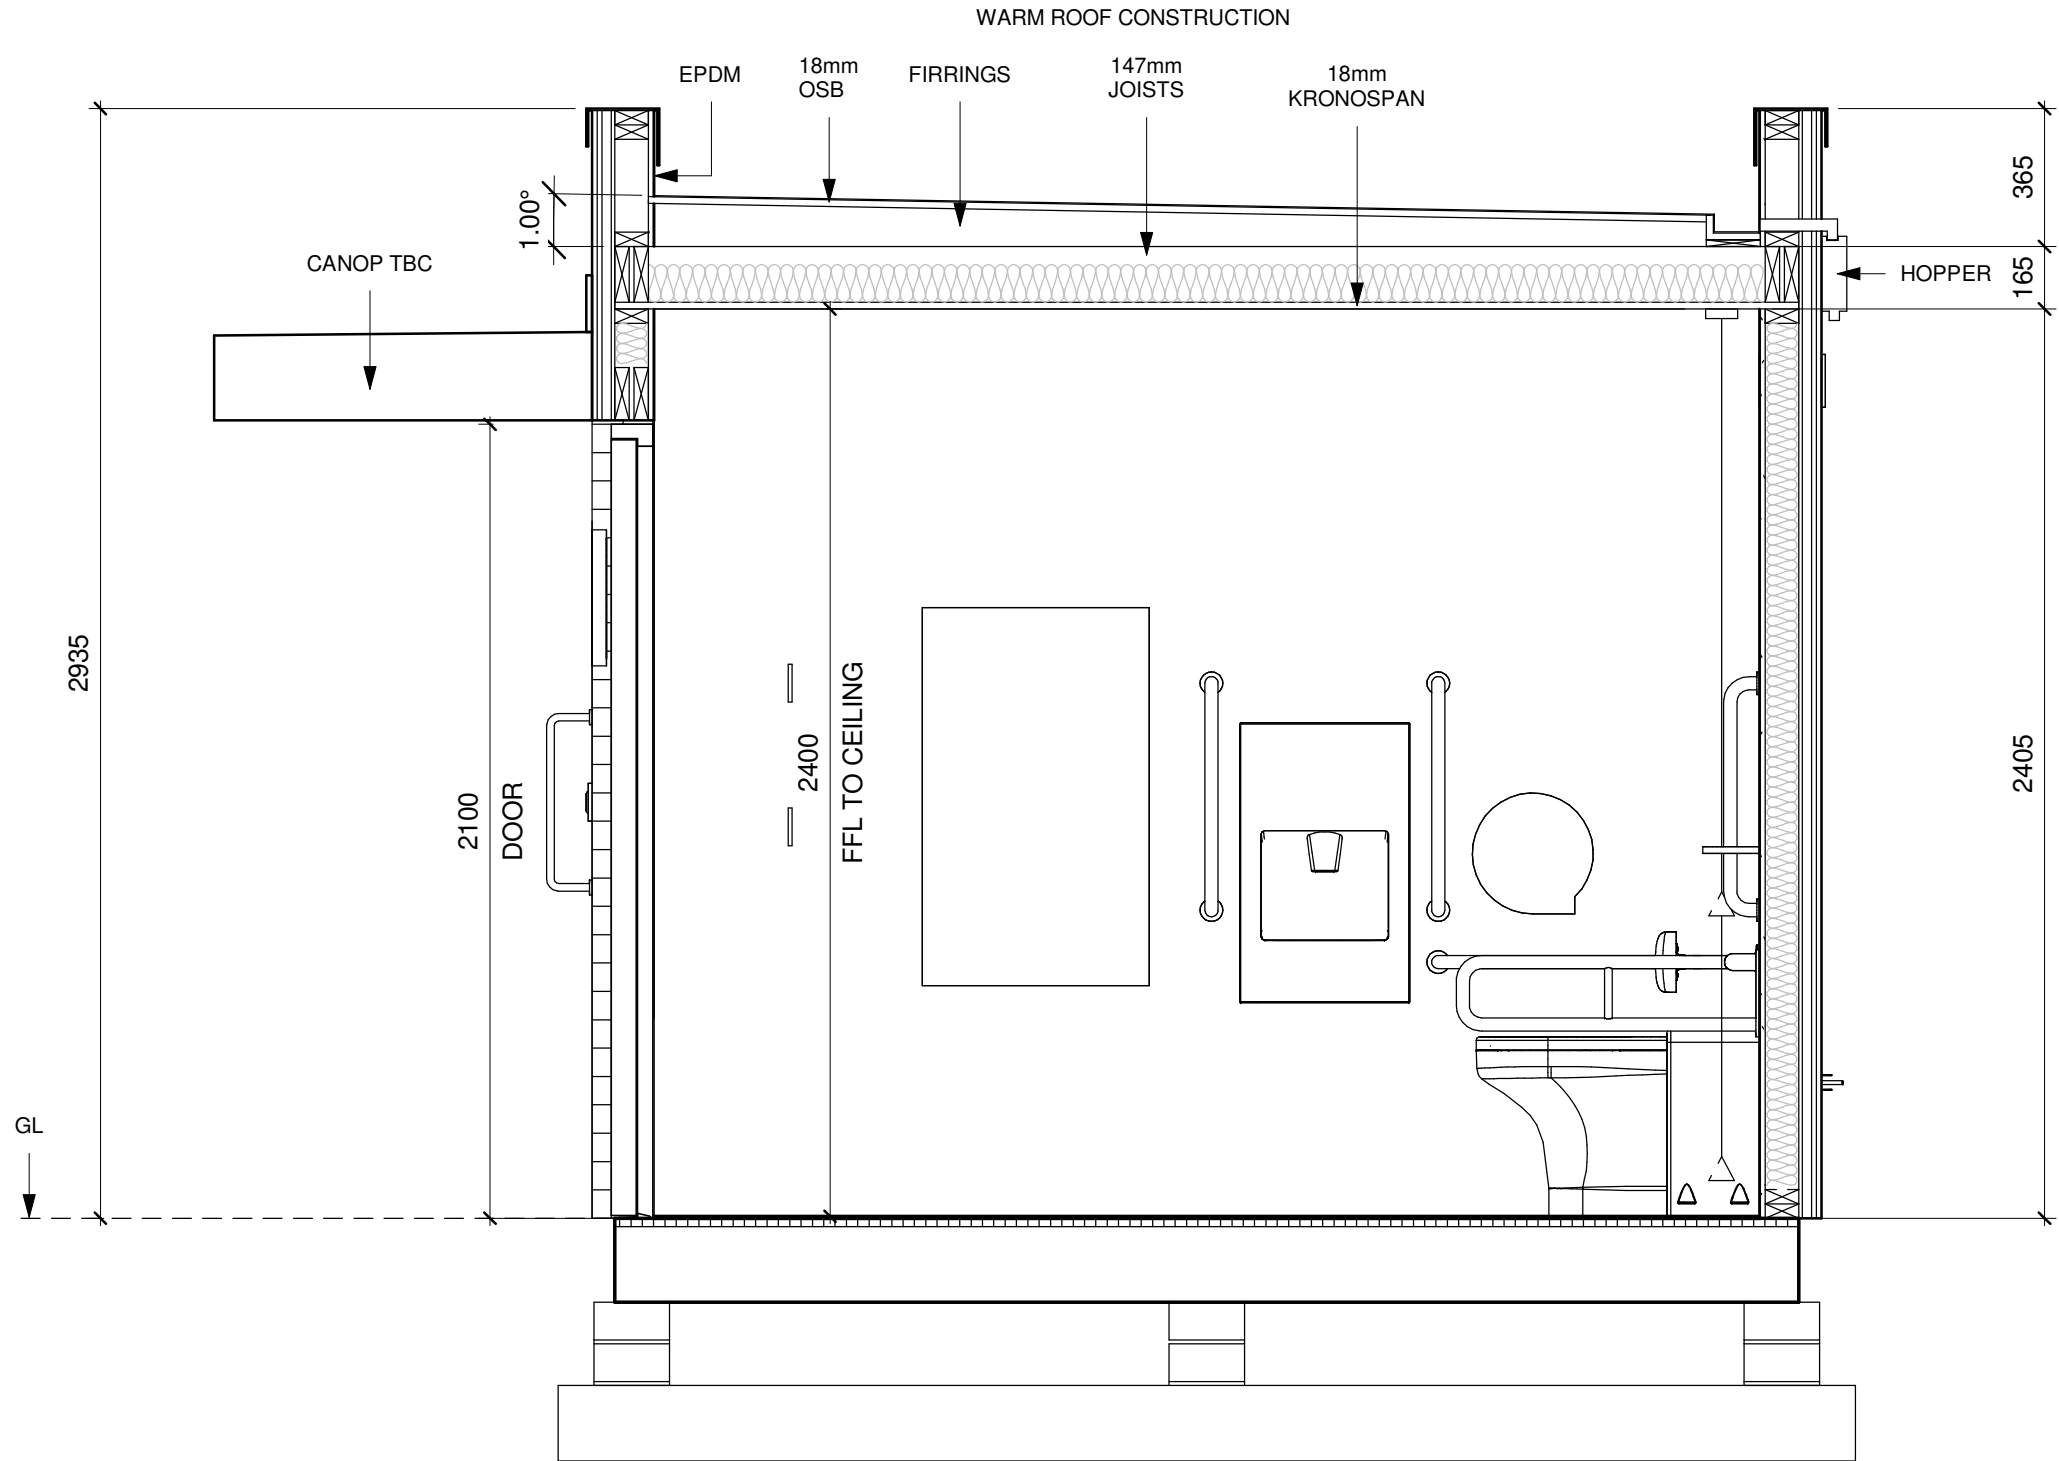


STATUS PLANNING	DRWN BY NH	DATE 14/07/2024	PROJECT NEW PUBLIC TOILETS, WELLINGTON	
	CHKD BY Checker	DATE	DWG TITLE SECTIONS	
	SCALE 1 : 20 @A3		DRAWING No C0175 -023	

PROJECT: Wellington	JOB NO: C0175	CLIENT: Wellington Town Council	DATE OF ISSUE: 10/01/2025 REVISION:
------------------------	---------------	------------------------------------	--

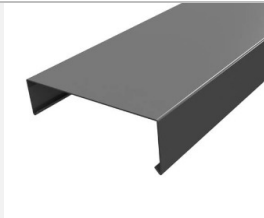External Materials list			
Description:	Image	Client agreed & Sign	Comments
External Wall finish & Colour – Eurobrick, Pastorale or Topaz TBC	  Pastorale Topaz		
Door colour – Magnelis steel doors. Anthracite grey, RAL 7016.	 RAL 7016 Anthracite Grey		
Roof finish – EPDM			
Facia soffit and gutter, colour- Anthracite grey metal clad parapet Black UPVC downpipes.			


Author:	D Jardine	Approved by:	
Revision Level:	1	Date Reviewed:	
UNCONTROLLED WHEN PRINTED – ALWAYS CONSULT DOCUMENT CONTROL FOR THE LATEST VERSION			Page 1 of 4

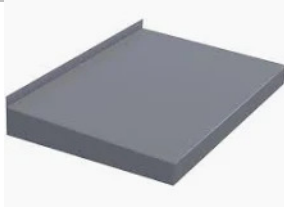Door entry system – Contactless payment system to Unisex and DDA. Euro mortice to service area and Store Timed access via PSU				
Cost of entry system –	TBC			
Any special requirements – Anthracite grey metal canopy - TBC				


Internal Materials list

Description:	Image	Client agreed & Sign	Comments
Internal Wall finish, Colour & Location – White hygienic PVC board with joint trims to unisex and DDA. White vinyl faced plasterboard to service area and store.	 		

Author:	D Jardine	Approved by:	
Revision Level:	1	Date Reviewed:	
UNCONTROLLED WHEN PRINTED – ALWAYS CONSULT DOCUMENT CONTROL FOR THE LATEST VERSION			Page 2 of 4

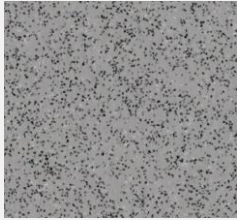Internal Floor finish, Colour & Location – Ash grey vinyl flooring to all areas.			
Ceiling – White Kronospan to cubicles, service area and store.			

Sanitary Fixtures

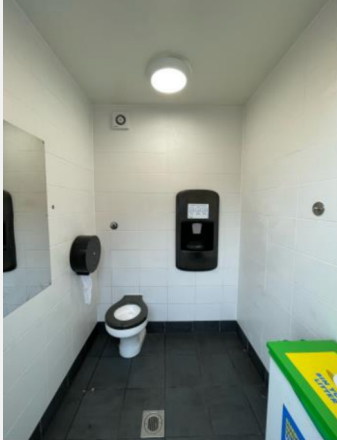Description:	Image	Client agreed & Sign	Comments
DDA. – Standard Healthmatic DDA pack.			
Unisex cubicles. – Standard Healthmatic cubicle pack.			

Author:	D Jardine	Approved by:	
Revision Level:	1	Date Reviewed:	
UNCONTROLLED WHEN PRINTED – ALWAYS CONSULT DOCUMENT CONTROL FOR THE LATEST VERSION			Page 3 of 4

Lighting Materials list

Description:	Image	Client agreed & Sign	Comments
Internal lighting within cubicles, DDA, store and service area – Ansell ADILED2/MW or similar approved.			
External lighting –12W LED Eyelid Amenity Bulkhead Black 4200K or similar approved.			

N.B – Please read material spec in conjunction with the most up to date drawings, all images are for illustration purposes, spec and manufacture subject to change dependent on availability.

Please check all items and initial all agreed elements.

Final signoff.

Client

Sign.....

Date.....

Author:	D Jardine	Approved by:	
Revision Level:	1	Date Reviewed:	
UNCONTROLLED WHEN PRINTED – ALWAYS CONSULT DOCUMENT CONTROL FOR THE LATEST VERSION			Page 4 of 4