


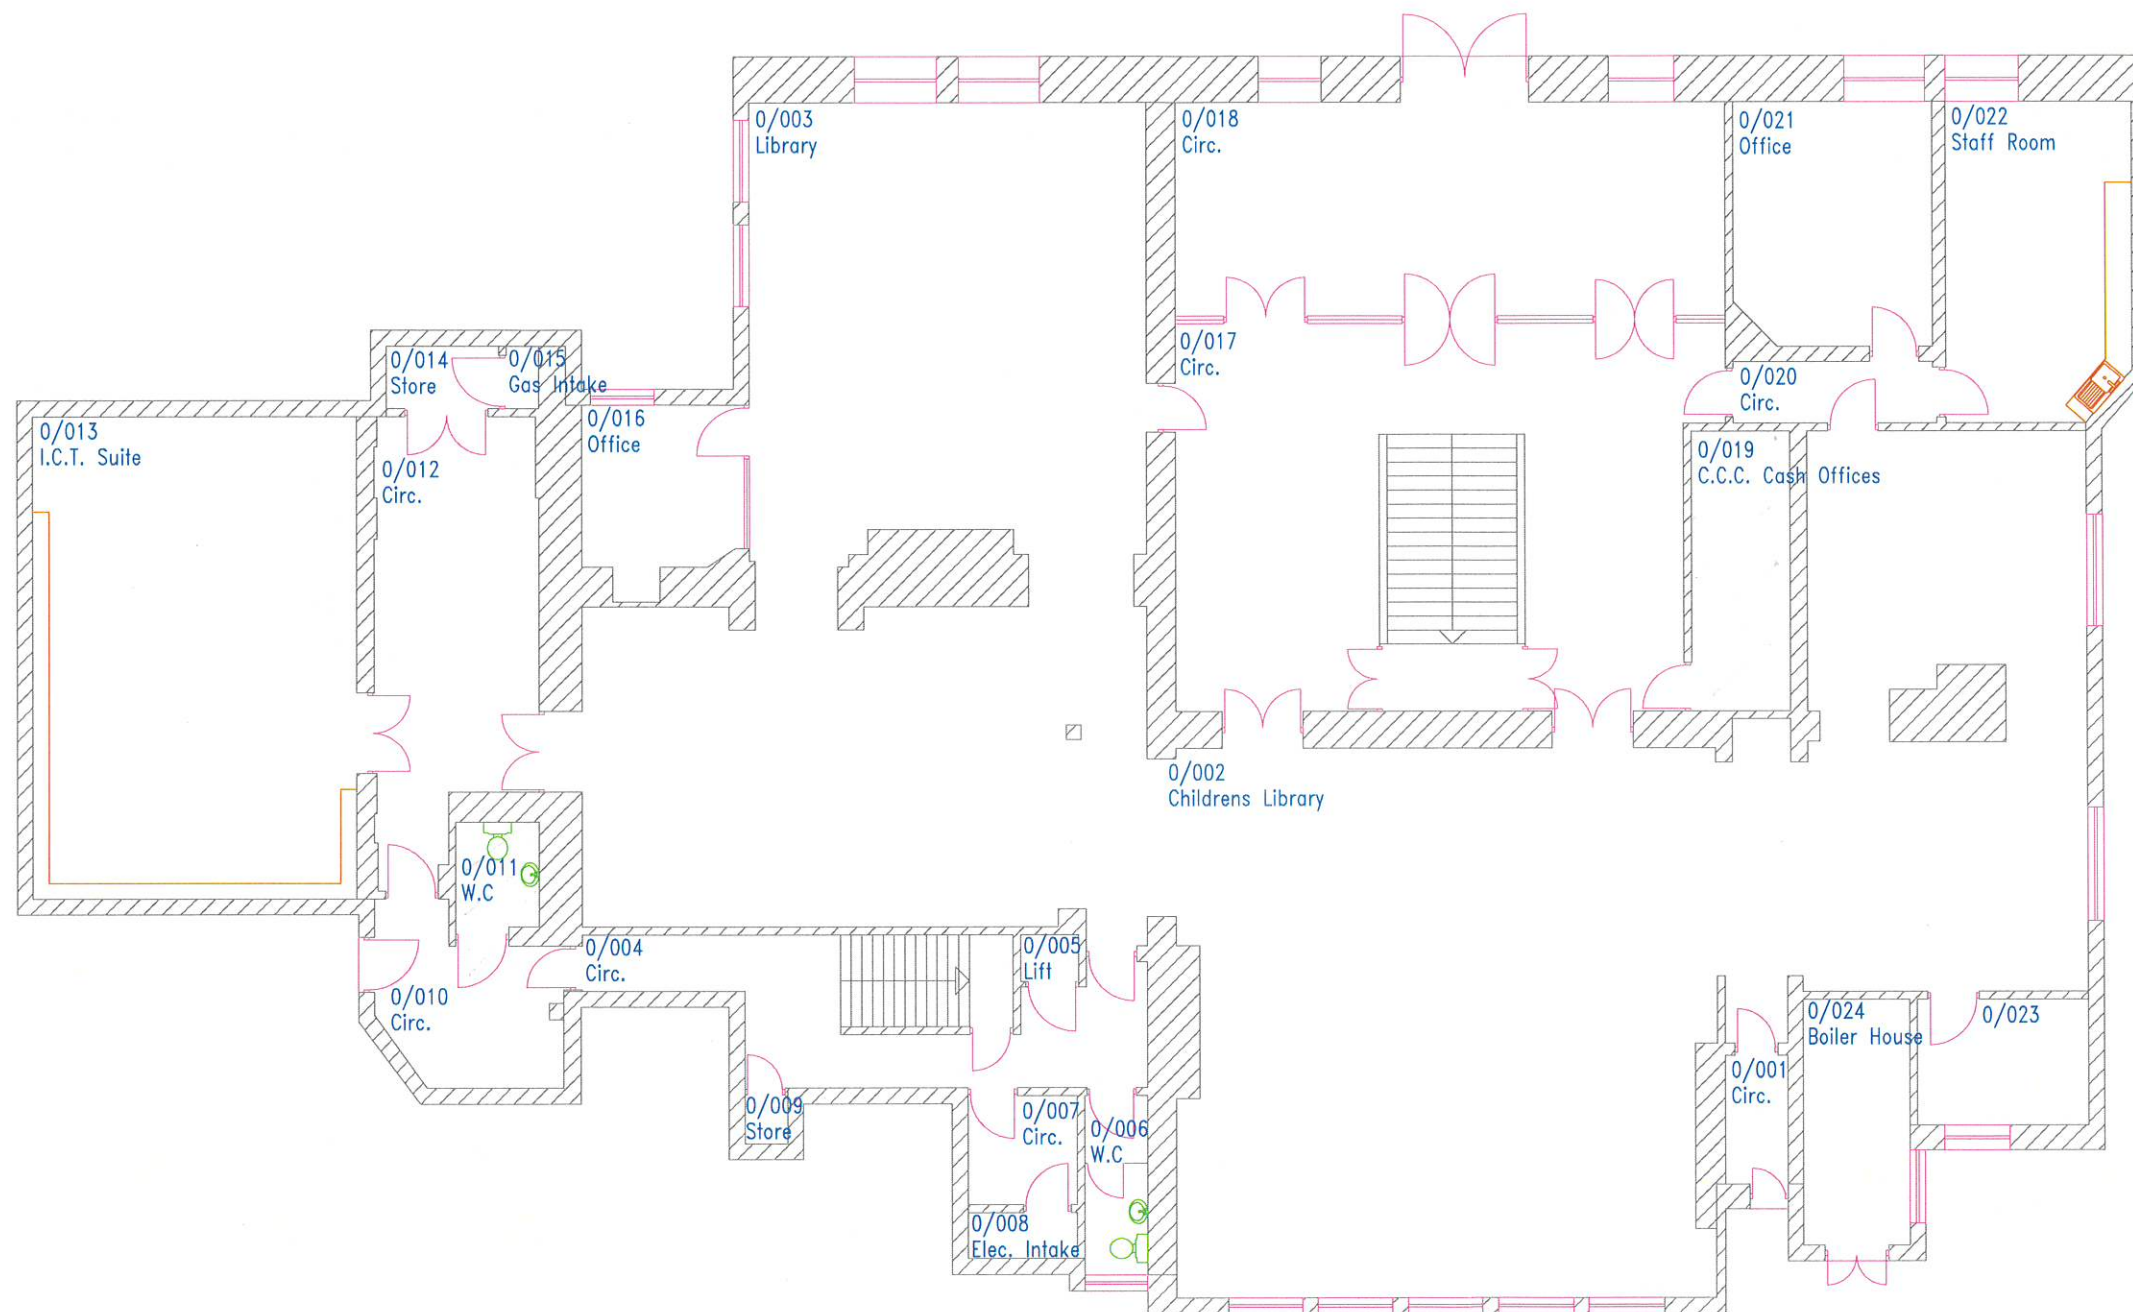

Block 1
Ground Floor

00				
00				
00				
00				
00				
Rev	Description	Drawn	Chkd.	Date

CAD-CAPTURE

Greenbank Technology Park ~ Challenge Way
Blackburn ~ Lancashire ~ BB1 5RR ~ England
www.cadcap.co.uk Tel: 01254 504400



AssetCapture™ www.assetcapture.net Tel: 01254 504450 Fax: 01254 504401

Property: **Falmouth Library**

Title: **FLOOR PLAN**

Scale: 1:100	Drawn: CAD-CAPTURE	Filename: 0806A00	
Date: 02/03/2005	Checked:	Drawing No: 0806A00	Rev:
Survey:	Job:		