


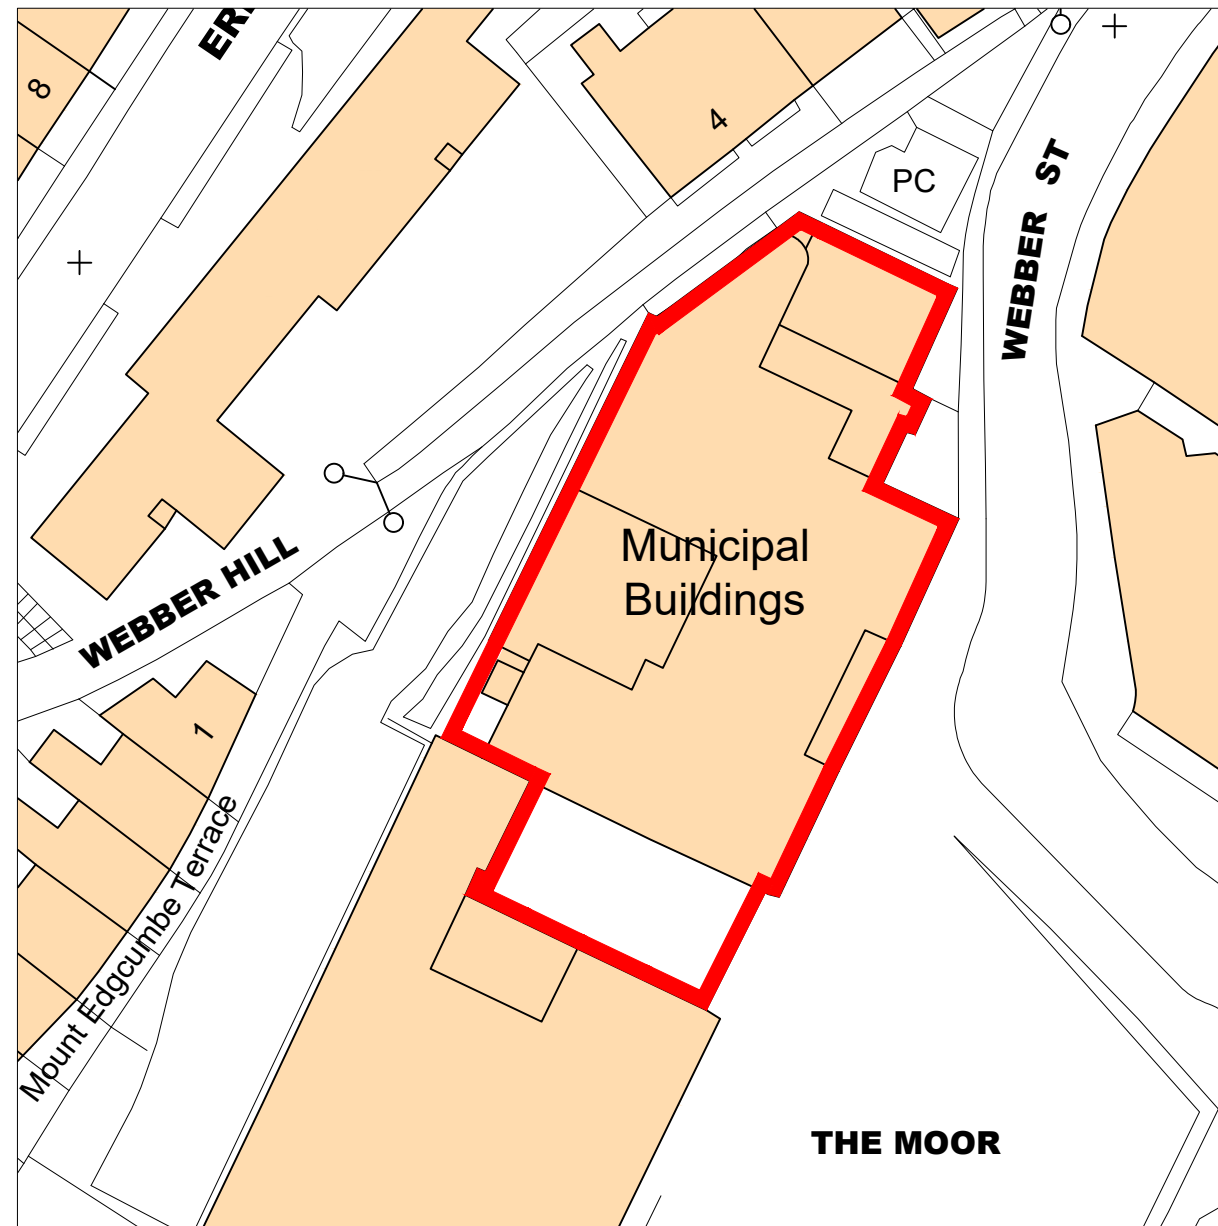


 

Location Plan

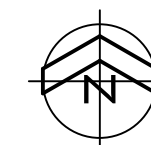

Site Plan

 

-	-	-	-
REVISION	AMENDMENT	INITIAL	DATE

STATUS

- ☐ Preliminary
- ☒ Planning
- ☐ Building Regulations
- ☐ Tender
- ☐ Contract
- ☐ As Built

PROJECT

PROJECT
Municipal Building
The Moor
Falmouth
TR11 2RT

CLIENT

Falmouth Town Council

DRAWING TITLE

Location and Site Plans



CHARTERED BUILDING SURVEYORS

RTP Surveyors
Tremough Innovation Centre
Penryn, Cornwall TR10 9TA



T 01326 318599
E Falmouth@rtpsurveyors.co.uk
www.rtpsurveyors.co.uk

Office also at Victoria

SCALE 1:1250/1:500	DRAWN BY ps	DRAWING NO. P240045-200	REV.	SIZE A3
DATE Apr 24	CHECKED BY sw			

This drawing is copyright. All materials and workmanship to comply with the current British Standards and codes of practice.
Contractors to check ALL dimensions. Work from figured dimensions ONLY.
Report ANY discrepancy to Architect or Surveyor before proceeding.
IF IN ANY DOUBT ASK.