


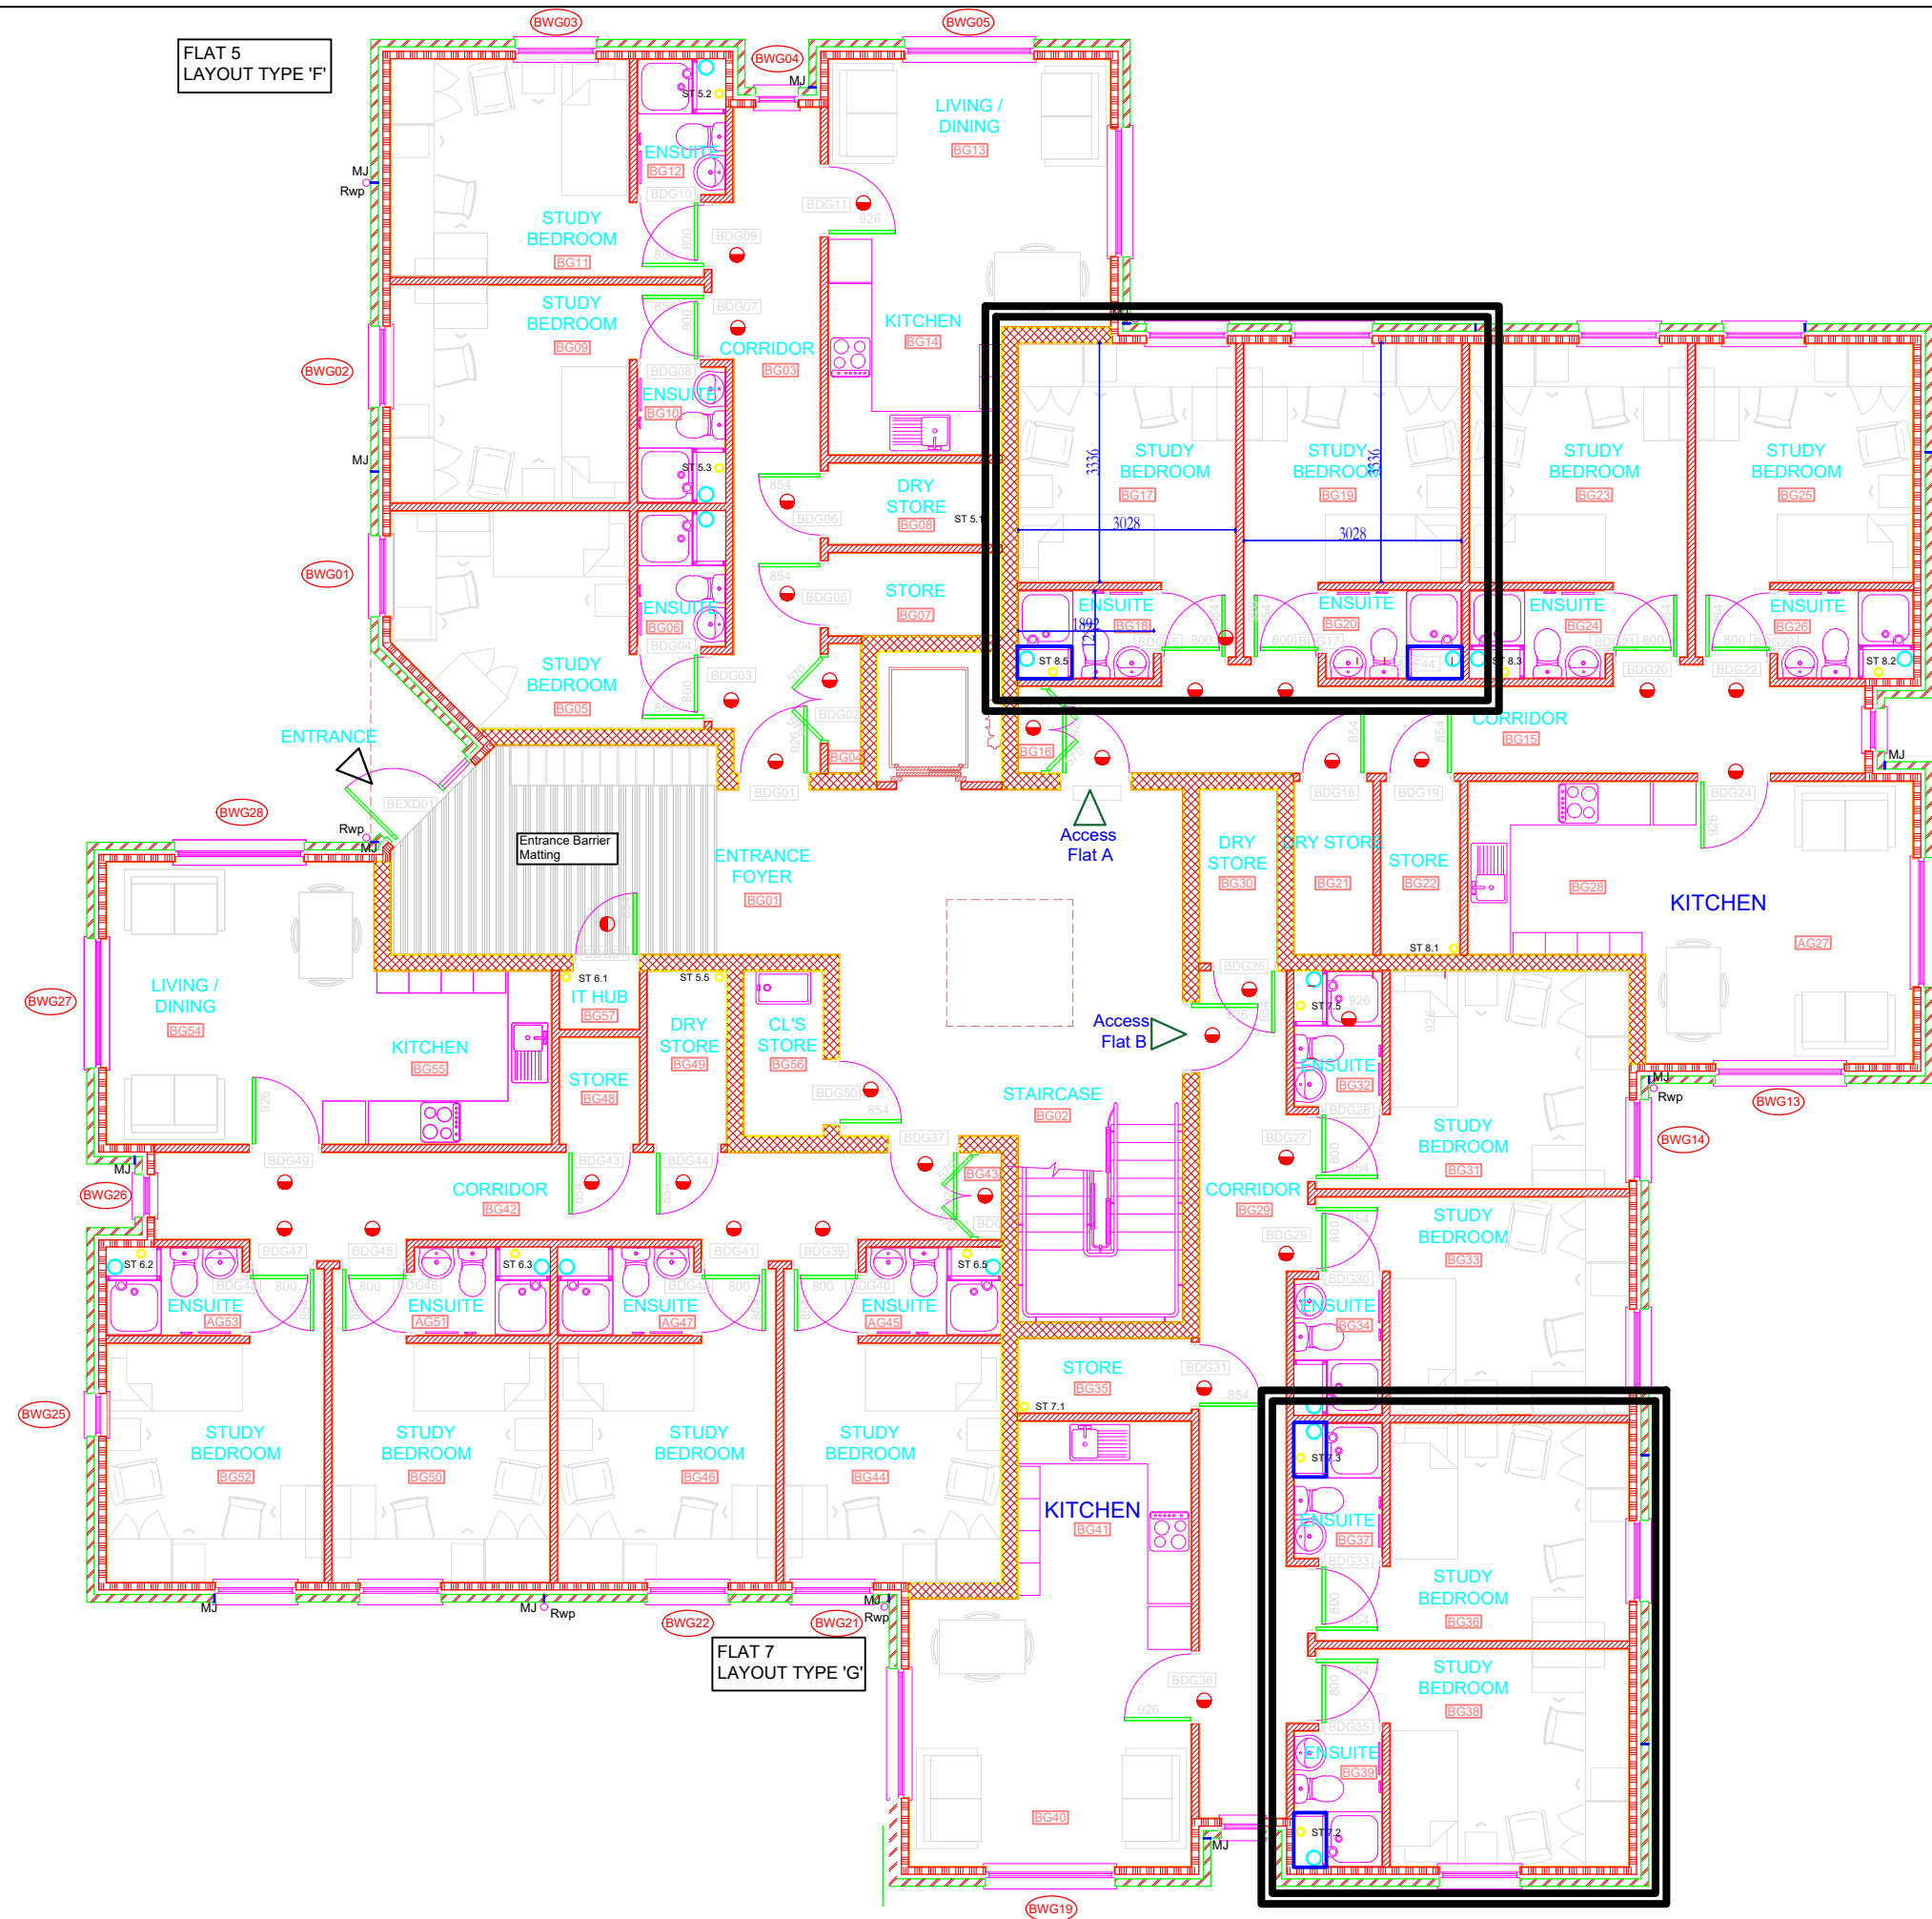

G-F Chilgrove...Existing

PROJECT INTERNAL REFURBSIHMENT
GF_CHILGROVE HALL_BOC

DRAWING EXISTING FLOOR PLANS


SCALE N/A

DRAWN BY NR DATE JULY 2025

DWG.NO. C54_25_01 REV. -



College Lane Chichester
West Sussex PO19 4PE
T: 01243 816000
E: website@chi.ac.uk

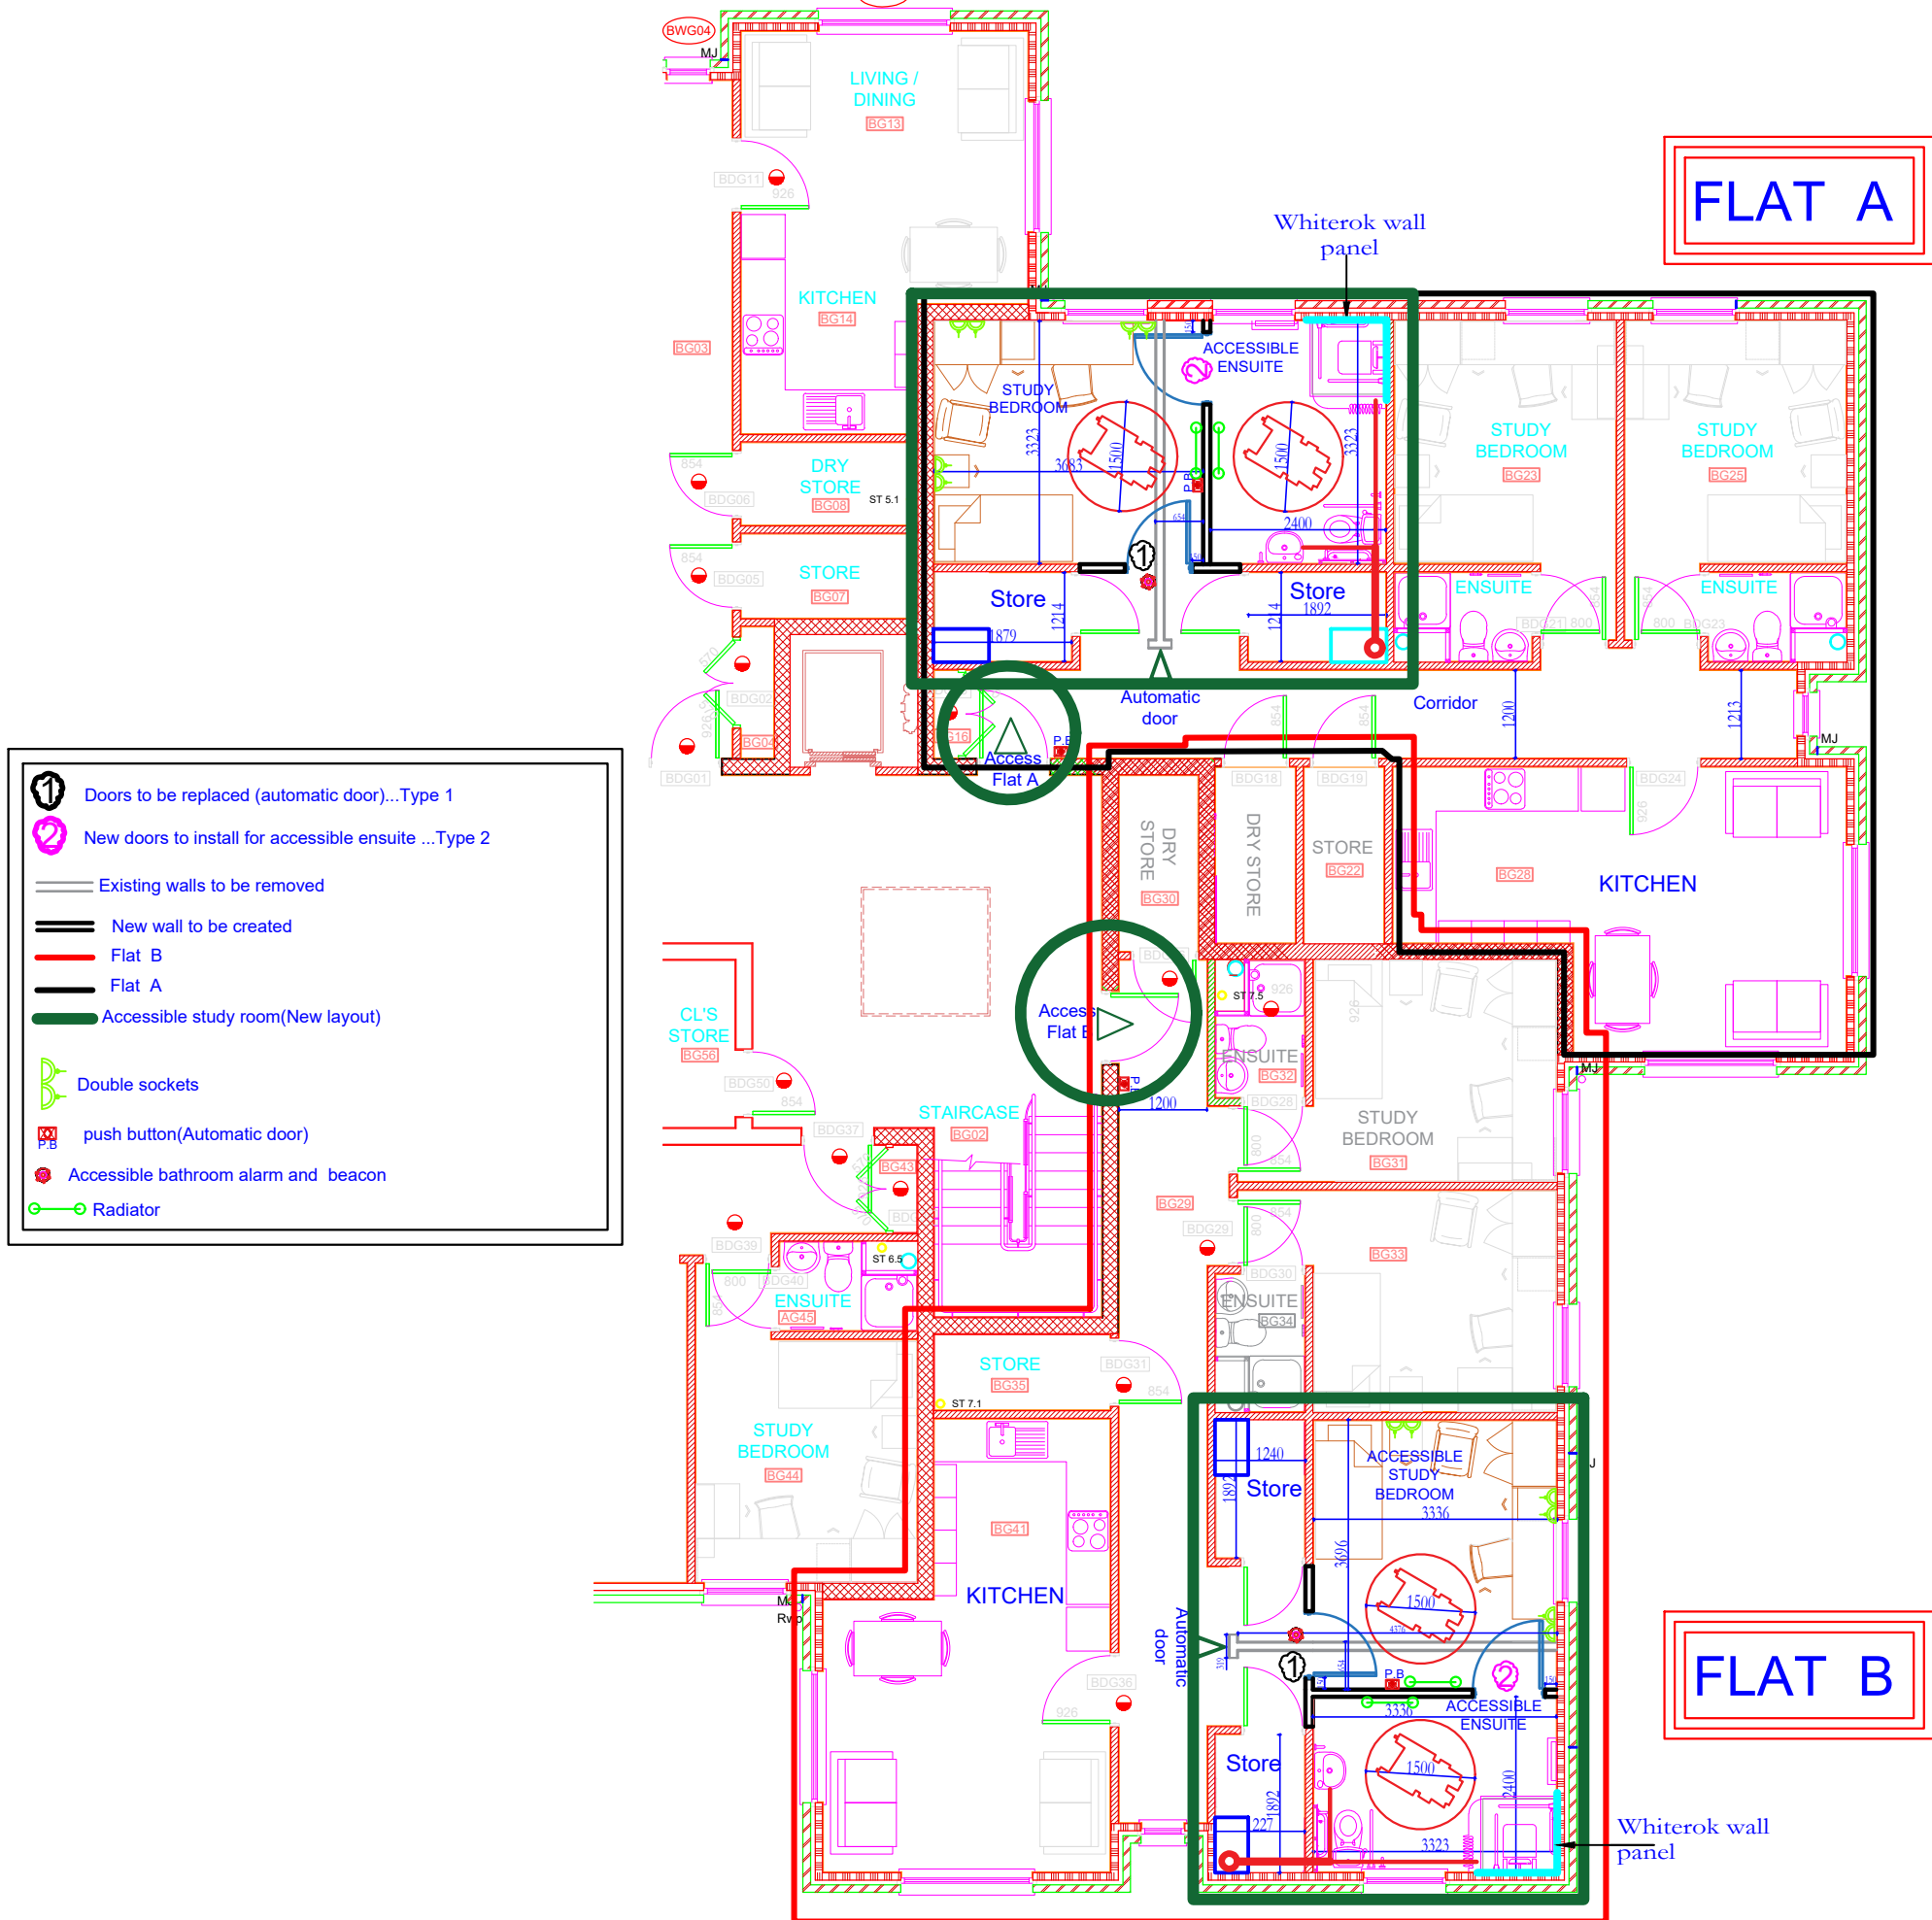

PROJECT INTERNAL REFURBSIHMENT
GF_CHILGROVE HALL_BOC

DRAWING PROPOSED FLOOR PLANS

SCALE N/A


DRAWN BY NR DATE JULY 2025

DWG.NO. C54_25_02 REV. -



College Lane Chichester
West Sussex PO19 4PE
T: 01243 816000
E: website@chi.ac.uk

SITE PLAN

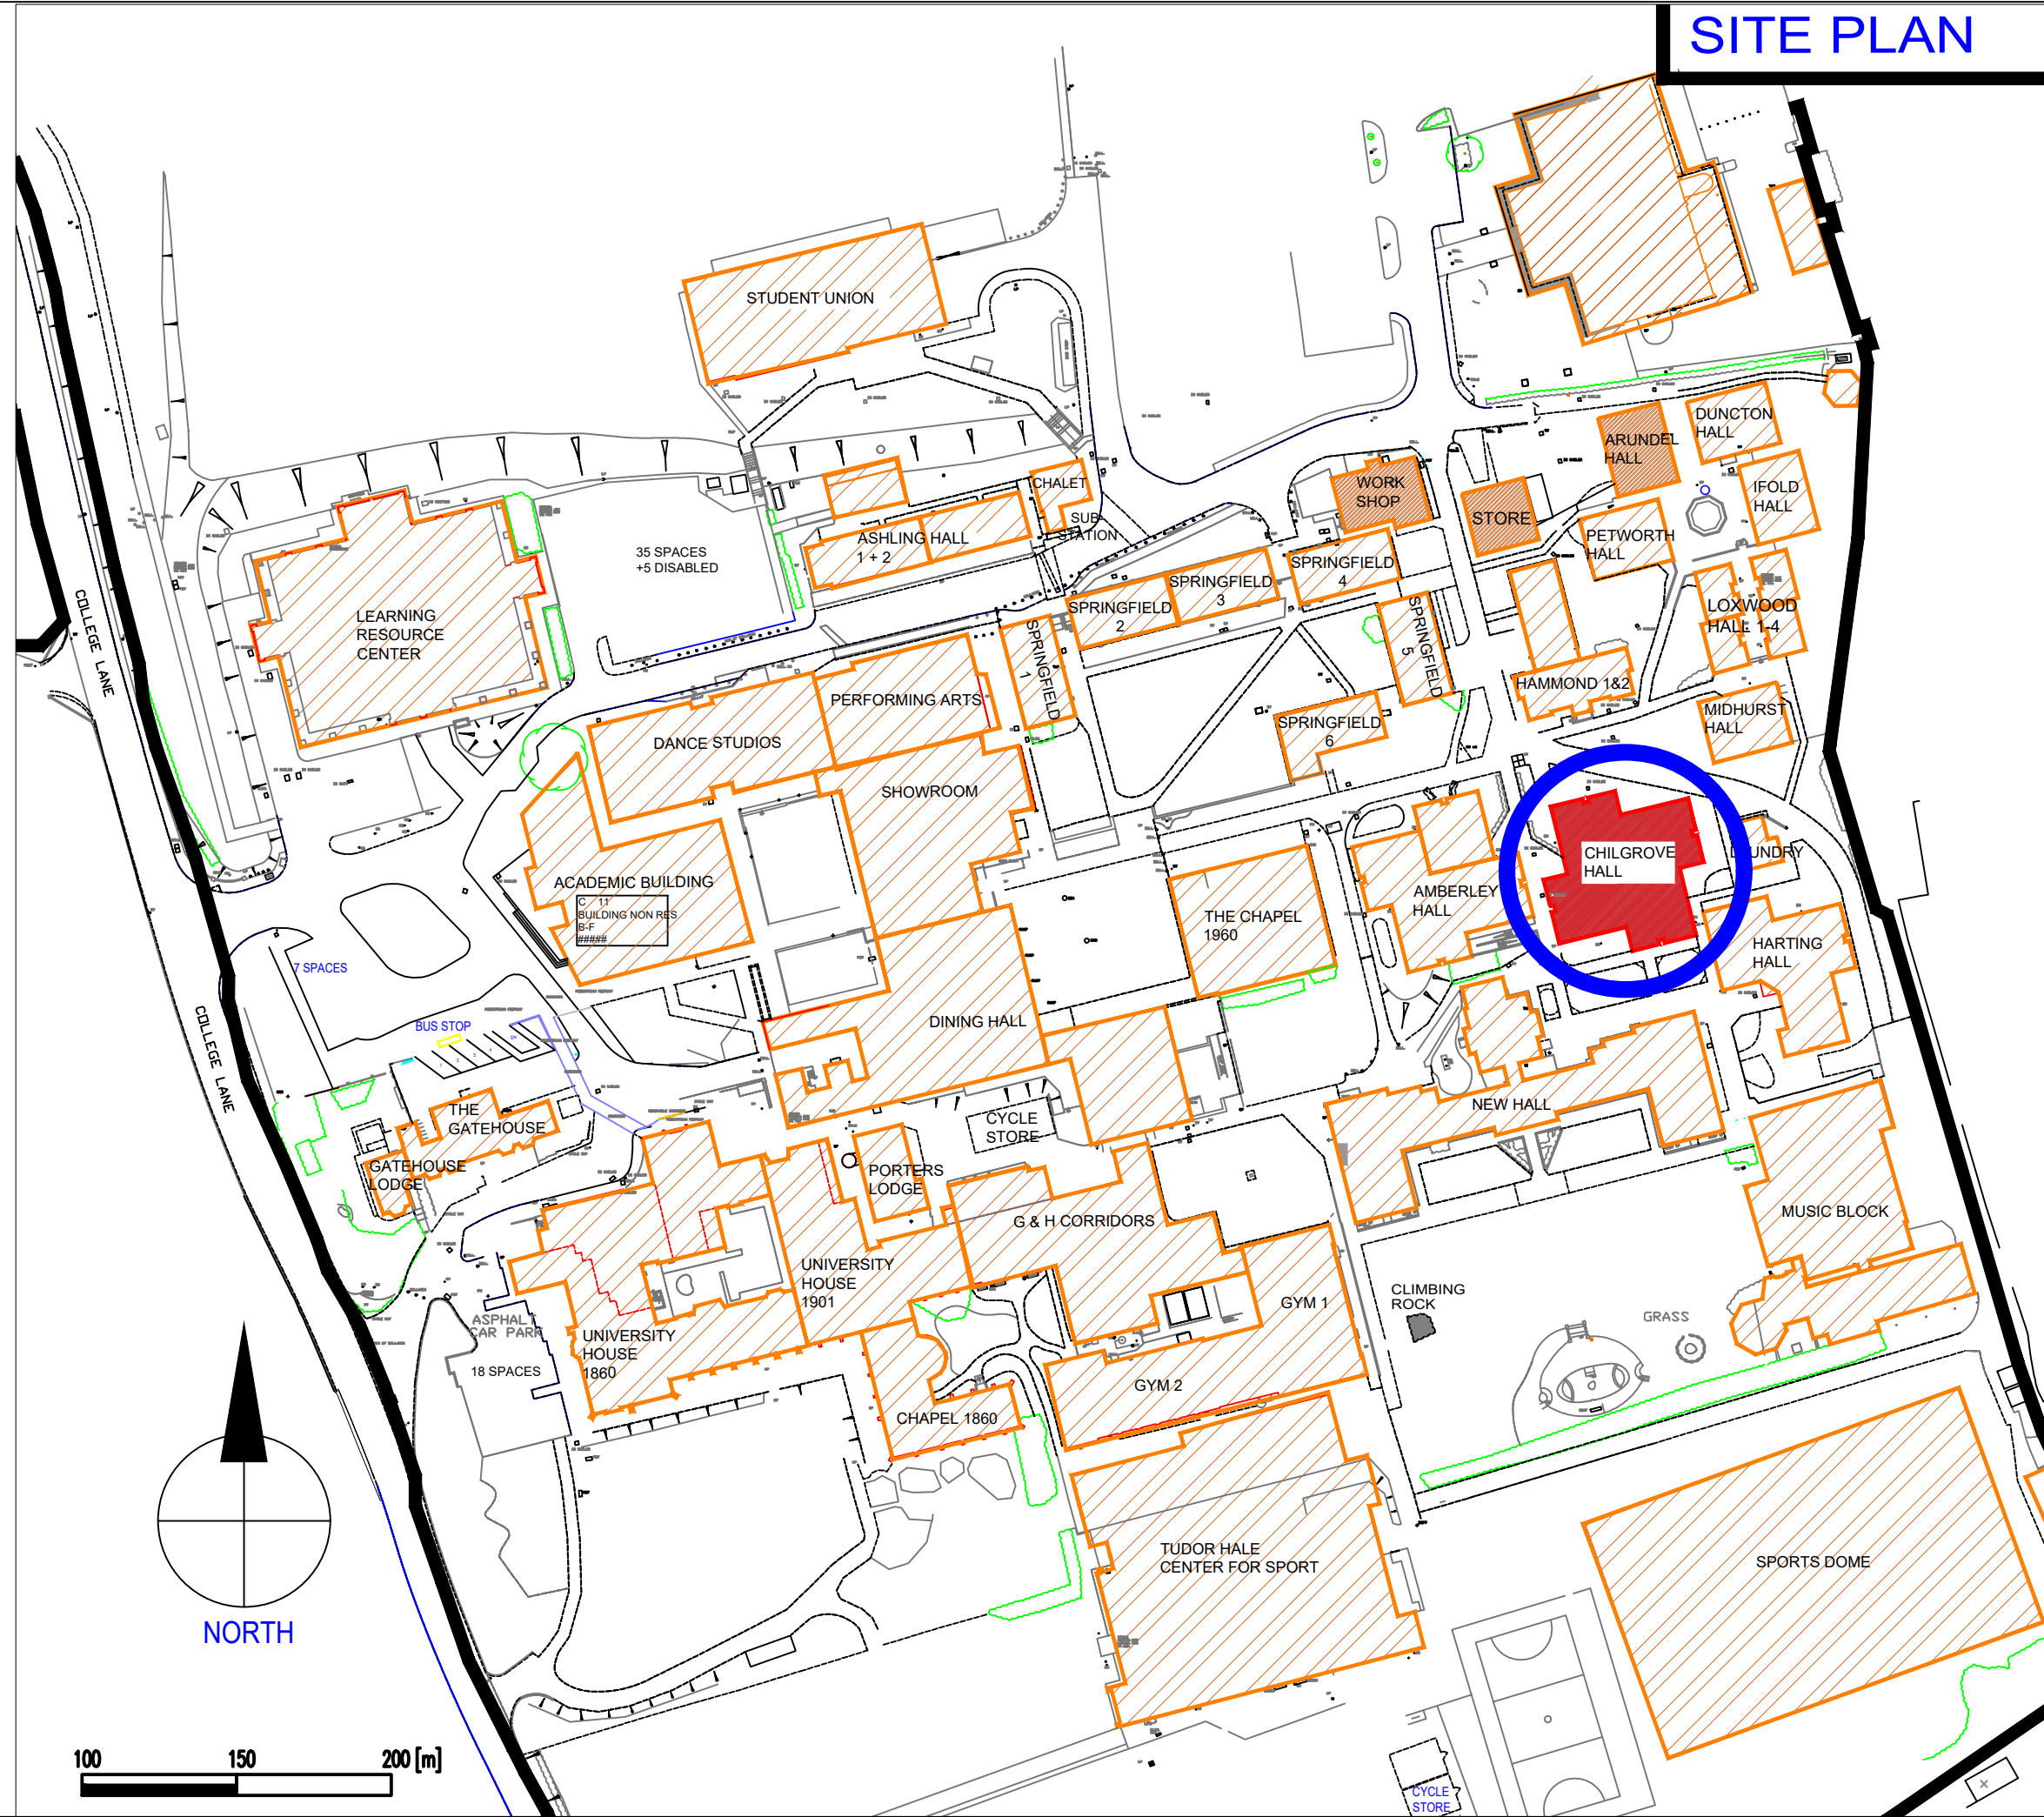

PROJECT INTERNAL REFURBSIHMENT GF_CHILGROVE HALL_BOC	
DRAWING SITE PLAN	
SCALE N/A	
DRAWN BY NR	DATE JULY 2025
DWG.NO. C54_25_03	REV. -



UNIVERSITY OF
CHICHESTER

College Lane Chichester
West Sussex PO19 4PE
T: 01243 816000
E: website@chi.ac.uk