


# Links Primary School - Second Floor 710.49m<sup>2</sup>

Asbestos-containing bitumen adhesive under parquet flooring Strongly Presume

Asbestos-containing bitumen adhesive under parquet flooring Strongly Presume

Asbestos-containing bitumen adhesive under parquet flooring Strongly Presume

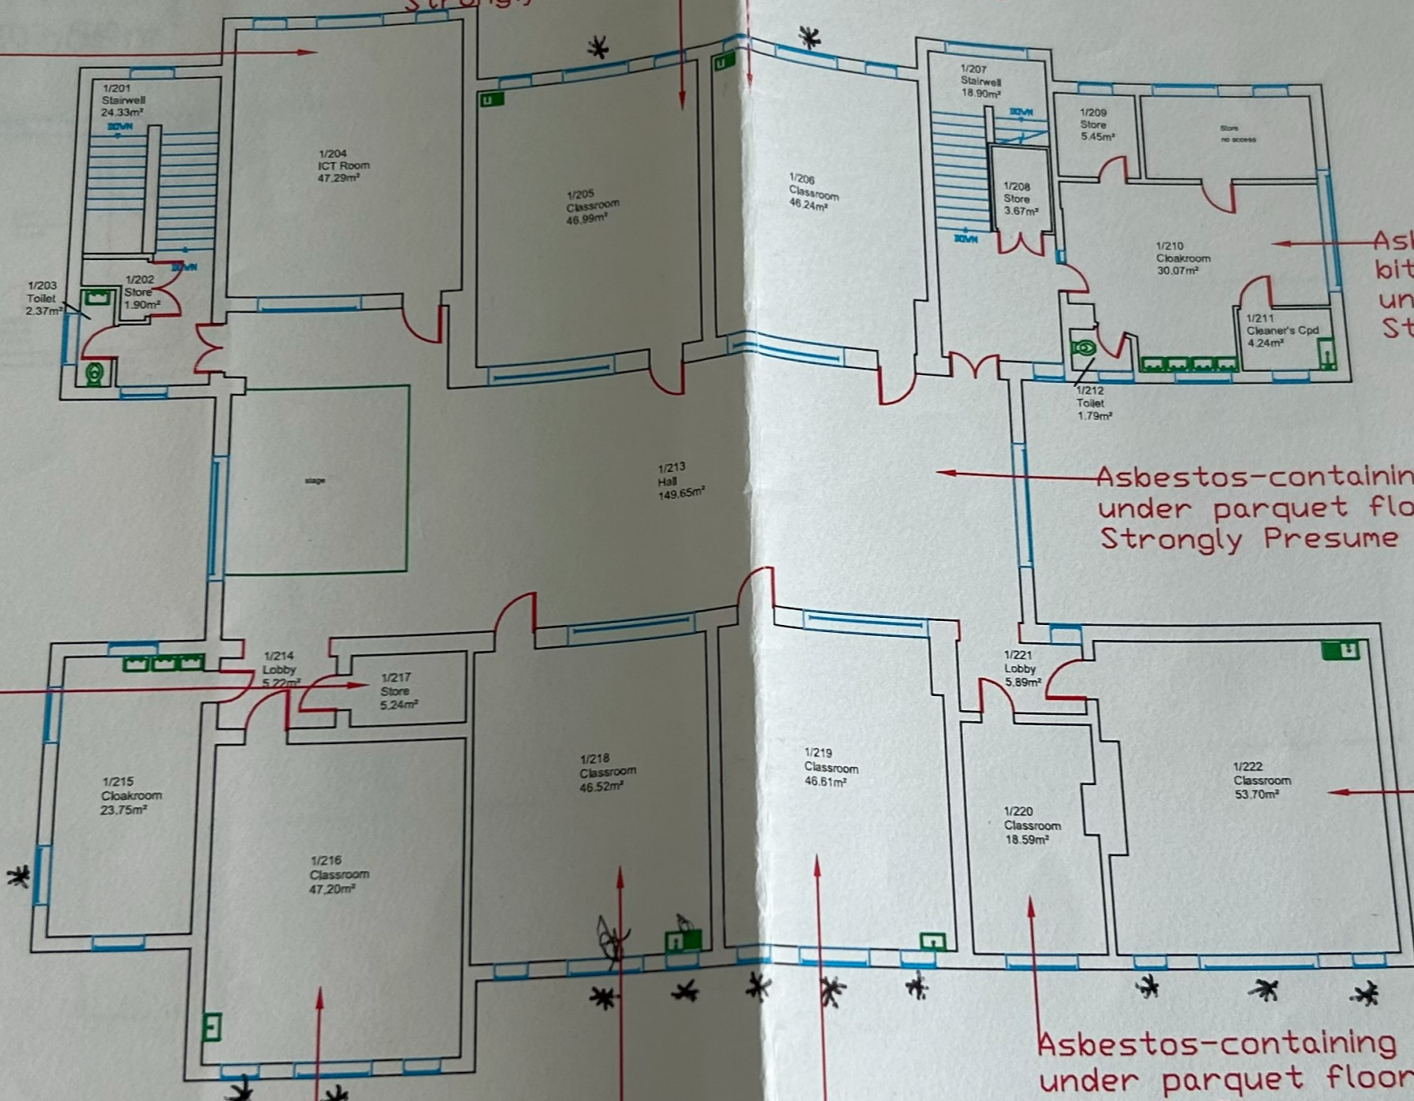

Asbestos-containing bitumen adhesive under parquet flooring Strongly Presume

Asbestos-containing bitumen adhesive under parquet flooring Strongly Presume

Asbestos-containing bitumen adhesive under parquet flooring Strongly Presume

Asbestos-containing cement panels Ref: MP050810/02

Asbestos-containing bitumen adhesive under parquet flooring Strongly Presume

Asbestos-containing bitumen adhesive under parquet flooring Strongly Presume

Asbestos-containing bitumen adhesive under parquet flooring Strongly Presume

Asbestos-containing bitumen adhesive under parquet flooring Strongly Presume

Notes:

Rev	Amendment	Date



Project: Measured Building

Site: Links Primary Frinton Rd, Lond

Title: Floor Plan Second F

Code: PR026-CAR

Scale: Not to scale Date:



www.compleat.co.uk T 020