




Front Elevation (South-East) - Existing
1 : 50

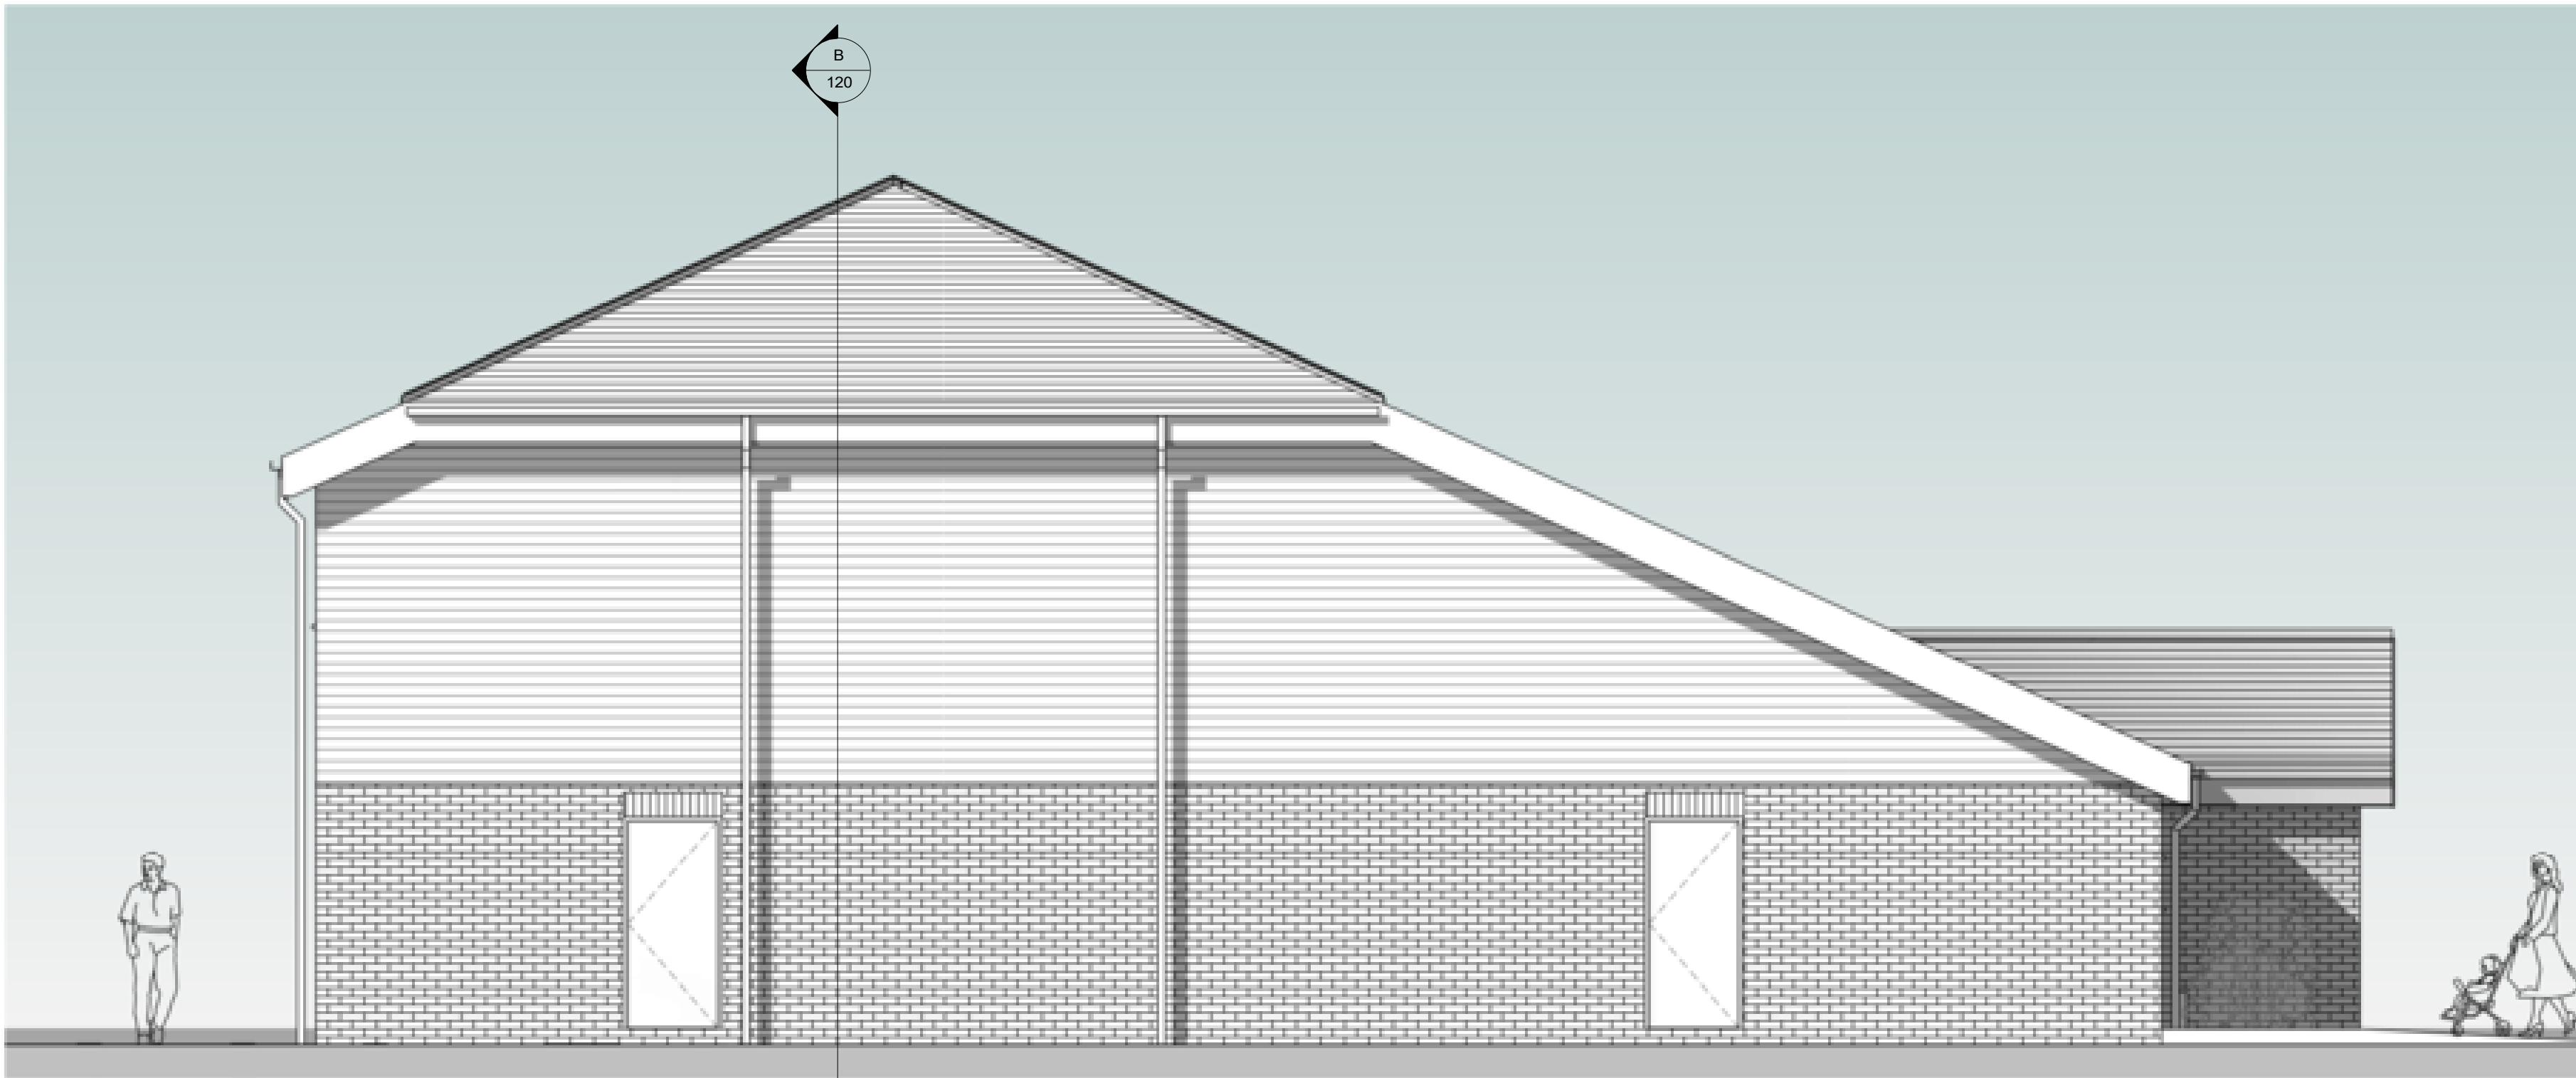

Side Elevation (South-West) - Existing
1 : 50

PLANNING

Scale at 1:50 in meters
0 2.5 4.5

CLIENT
Wickham & Knowle Parish
Council

Scale @ A1: 1 : 50
Date : © Mar 24

Drawn by : GB
Checked by : PSA

TITLE
24-004 - Extension at Knowle Village
Elevations As Existing

Drawing No: 110

Revision: A

The Old Post Office, Station Road
Wickham, PO17 5JA
T: 01329 624405
e: office@axismail.co.uk
w: axisarchitecture.co.uk

