


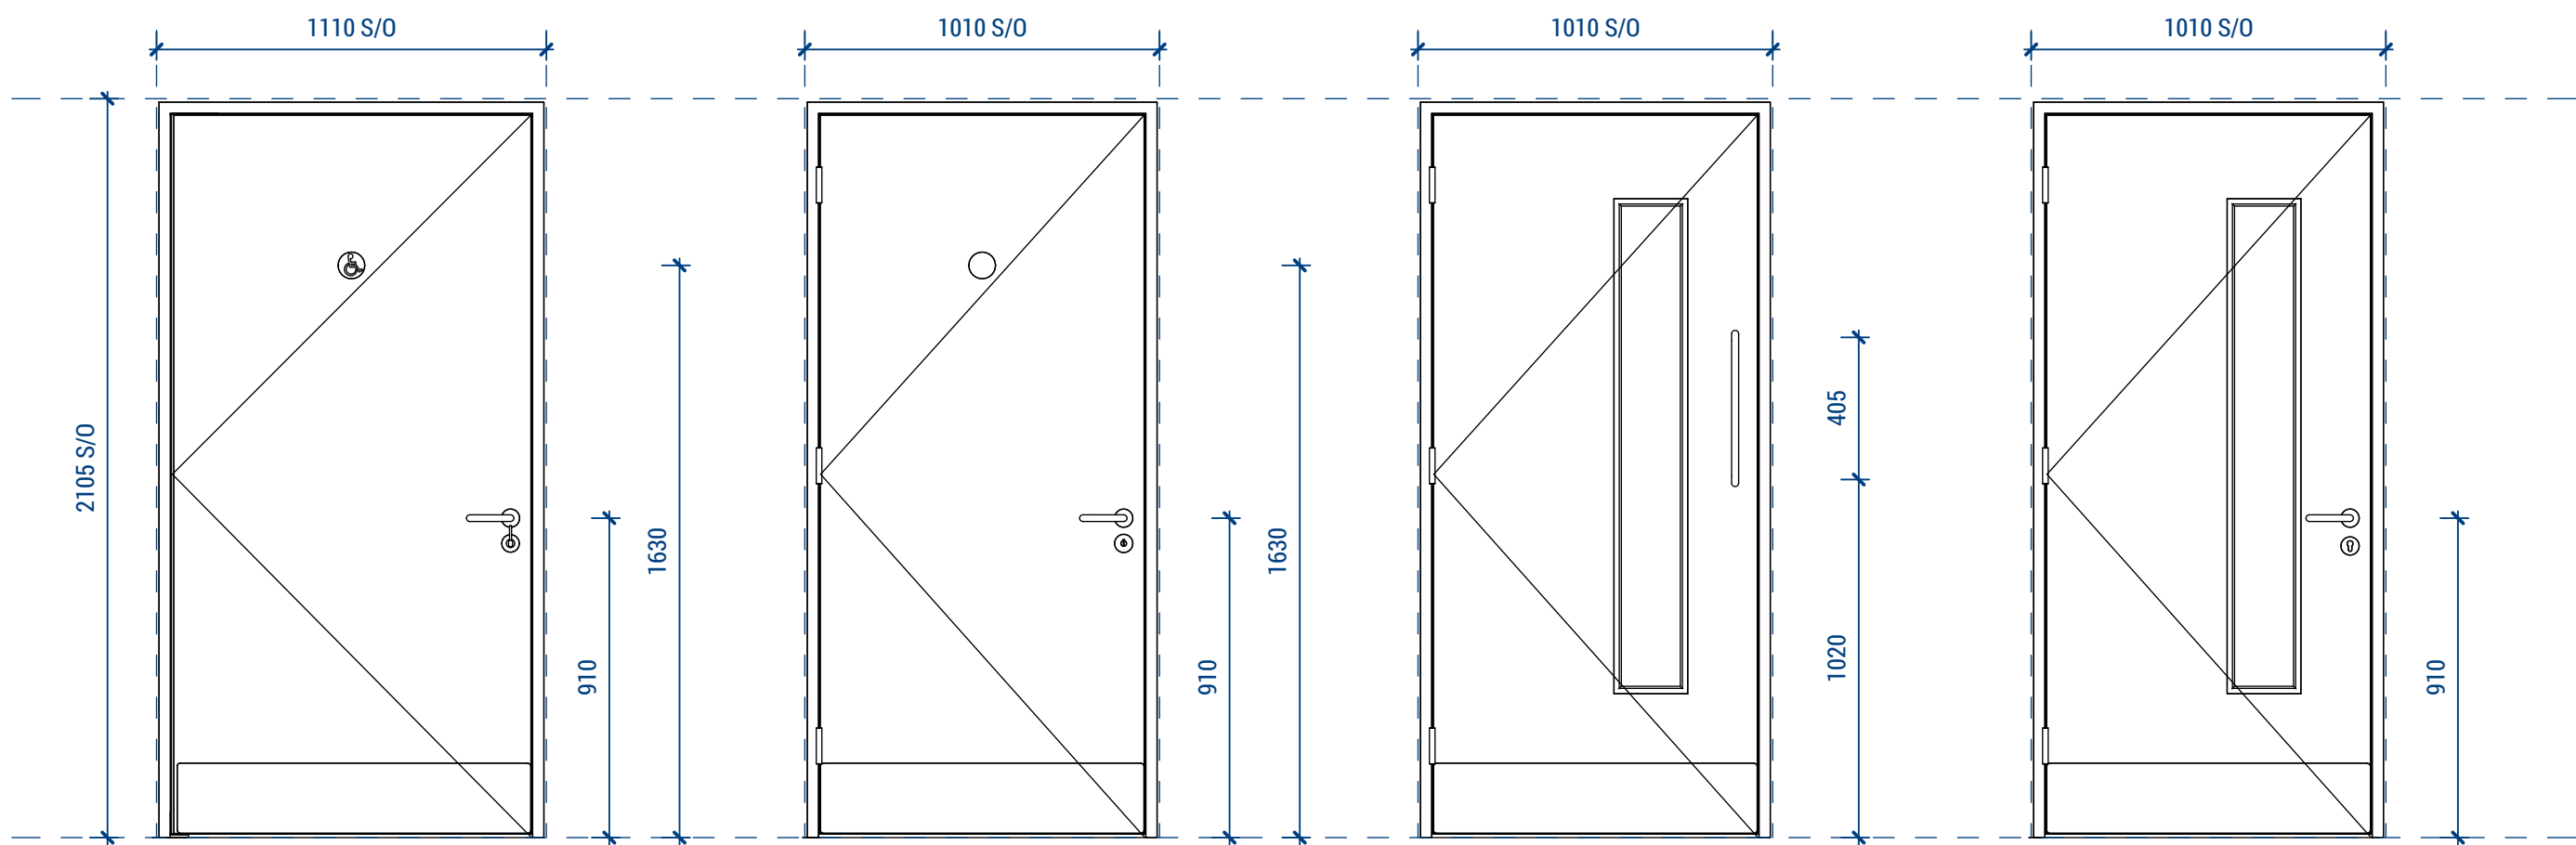


Type A

Type B

Type C

Type D

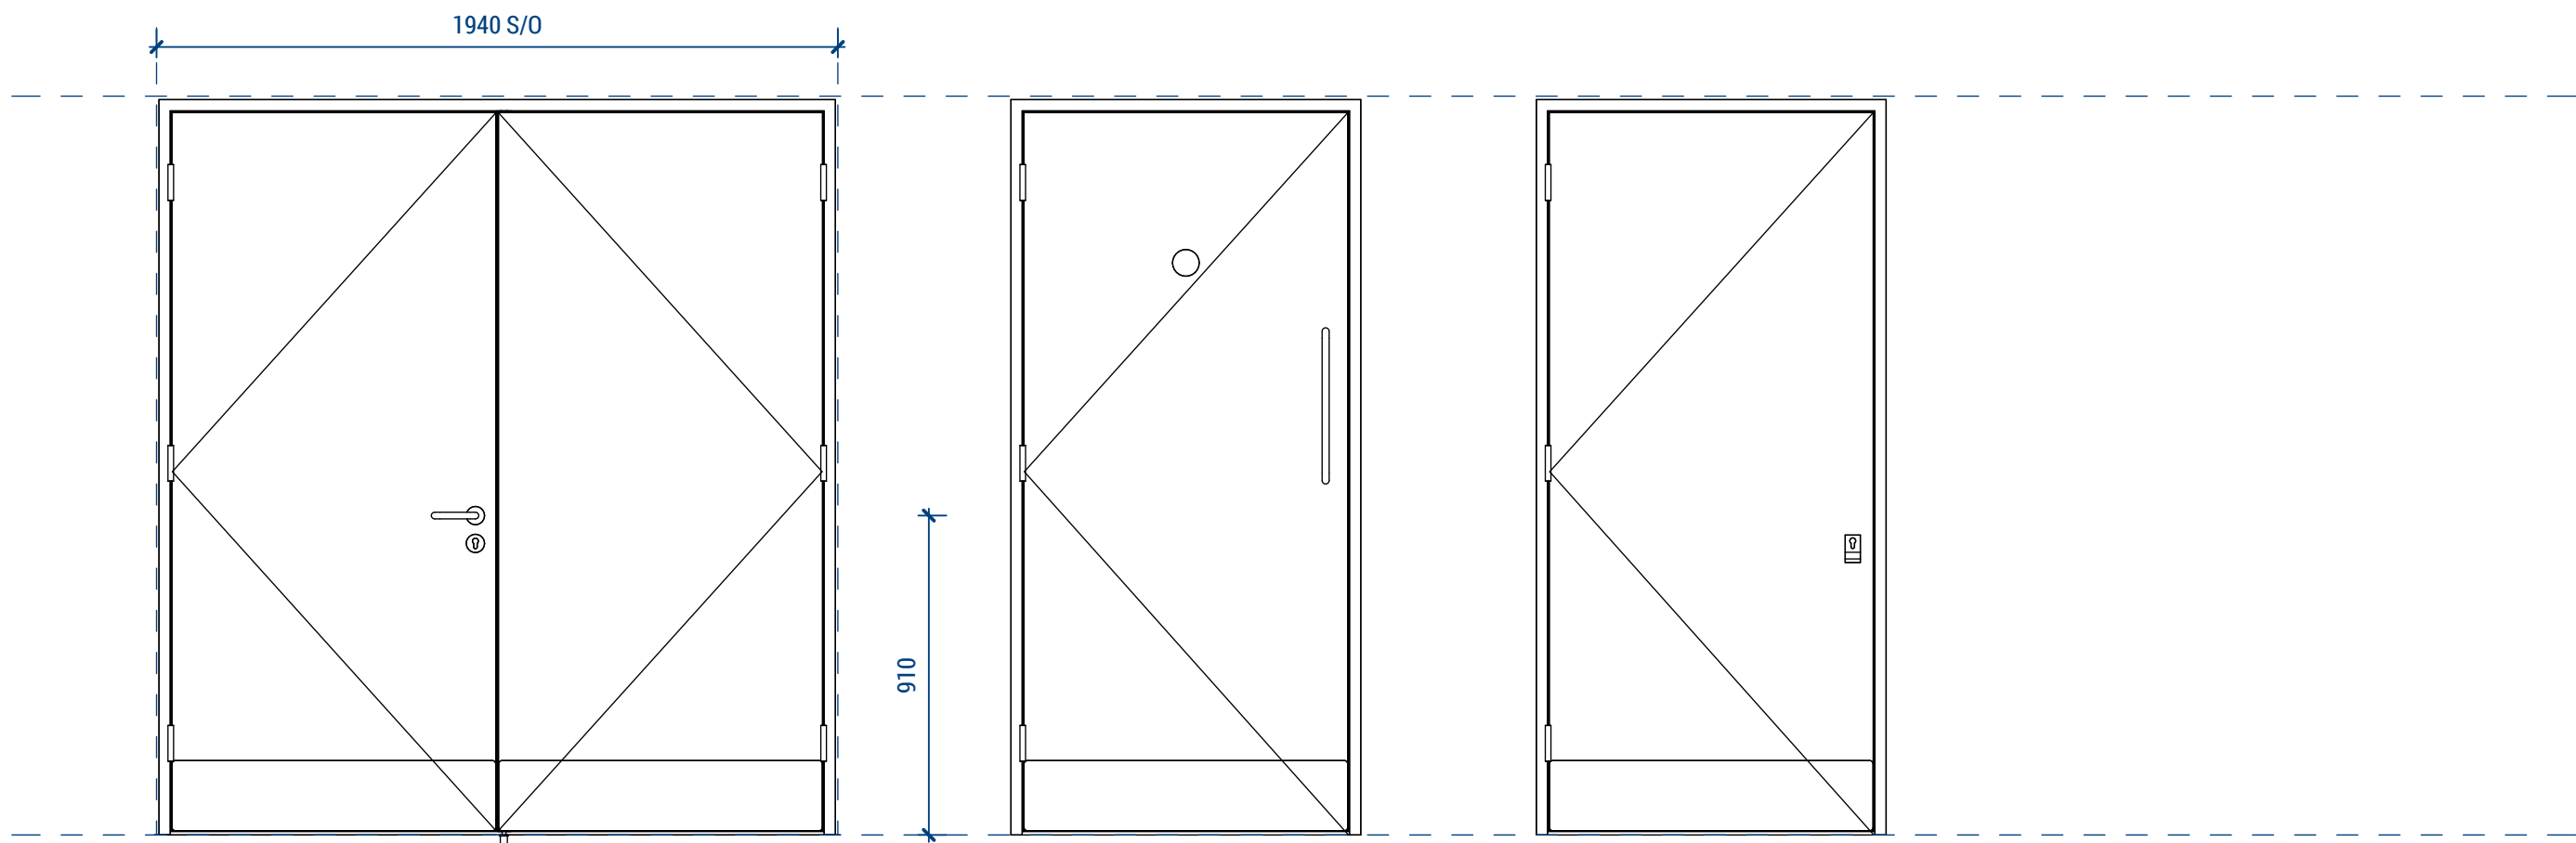

Type E


Type F

Type G

Internal doors															
Door Number	Type	Location	Fire Rating	Clear Open Width		Structural Opening		Door Leaf Width		Undercut	Wall Thickness	Handing	Acoustic Rating	Architrave	
				Single door	Both Leaves Open	Width	Height	Main	Second					Back Required	Front Required
ID01	D	Lobby	FD30s	756	0	910	2105	826	0	10	95	RH	-	Yes	Yes
ID02	D	Office	FD30s	756	0	910	2105	826	0	10	120	RH	-	Yes	Yes
ID03	C	Gym	FD30s	756	0	910	2105	826	0	10	120	RH	-	Yes	Yes
ID04	F	Female Changing	FD30s	777	0	931	2105	847	0	10	120	RH	-	Yes	Yes
ID05	F	Changing Corridor	FD30s	756	0	910	2105	826	0	10	120	RH	-	Yes	Yes
ID06	C	Changing Corridor	FD30s	756	0	910	2105	826	0	10	120	RH	-	Yes	Yes
ID07	G	Circulation	NFR	856	0	1010	2105	926	0	10	187	RH	-	Yes	Yes
ID08	E	Main Hall	NFR	754	1504	1698	2105	805	805	10	95	RH	-	Yes	Yes
ID09	B	WC	NFR	856	0	1010	2105	926	0	10	120	RH	-	Yes	Yes
ID10	A	Acc WC	NFR	873	0	1010	2105	926	0	10	120	RH	-	Yes	Yes
ID11	E	Store	NFR	875	1746	1940	2105	926	926	10	120	RH	-	Yes	Yes
ID12	A	ACC WC	NFR	873	0	1010	2105	926	0	10	120	RH	-	Yes	Yes
ID13	E	Coats	NFR	605	1206	1400	2105	656	656	10	120	RH	-	Yes	Yes
ID15	A	Accessible / Gender Neutral	FD30s	856	0	1010	2105	926	0	10	120	RH	-	Yes	Yes
ID16	E	Main Hall	NFR	754	1504	1698	2105	805	805	10	95	RH	-	Yes	Yes

Ironmongry Copy 1																																
Mark	Type Mark	Kickplates	Key Suiting	Lock										Finger Protection	Three Hinges Required	Lever Handle Set	Handle		Closer Type	Closer	Privacy Seal	Door Seals					Signage				Q-Mark Certification and Fire Door Plugging Required	
				Sashlock	Nightlatch	Cylinder & Turn	Cylinder Pul	Deadlock	Bathroom Lock	Bathroom Turn/Release	Escutcheons	Escape Lock	Double Cylinder				Flush Bolts	EC Floor Socket				Pull Handle	Push Plate	Perimeter Smoke/Acoustic Seal Required	Doorset - Seals - or Inserts - Door	Doorset - Seals - or Inserts - Frame	Dropsal Rule (Acoustic Only)	Dropsal Rule (Fire/Smoke Too)	Fire Door/Keep Shut	Fire Door Keep Locked		Automatic Fire Door Keep Clear
ID01	D	●		●		●							●		●			Scissor Arm Closer TS72V BC		●		●	●		●					Yes		
ID02	D	●		●		●							●		●			Scissor Arm Closer TS72V BC		●		●	●		●					Yes		
ID03	C	●											●			●		Please Select Options 2 or 3		●		●	●							Yes		
ID04	F	●											●			●		Scissor Arm Closer TS72V BC		●		●	●		●			Please Select Signage		Yes		
ID05	F	●											●			●		Scissor Arm Closer TS72V BC		●		●	●		●			Please Select Signage		Yes		
ID06	C	●											●			●		Please Select Options 2 or 3		●		●	●		●					Yes		
ID07	G	●				●	●	●					●			●						●									Yes	
ID08	E	●		●		●						●	●		●								●								Yes	
ID09	B	●				●			●	●			●			●					●		●					Please Select Signage			Yes	
ID10	A	●							●		●					●					●		●		●						Accessible Symbol	Yes
ID11	E	●		●		●						●	●		●								●		●						Yes	
ID12	A	●							●		●					●					●		●		●						Accessible Symbol	Yes
ID13	E	●		●		●						●	●		●								●		●							Yes
ID14																																
ID15	A	●							●	●					●			Please Select Options 2 or 3		●		●		●							Accessible Symbol	Yes
ID16	E	●													●	●						●			●							Yes

TENDER ISSUE

 

CLIENT
Wickham & Knowle Parish Council

TITLE
Extension at Knowle Village Hall
Knowle Avenue, Fareham PO17 5GR
Door Schedule

Spaces, 4500 Parkway
Solent Business Park
Whitley, Fareham
Hampshire PO15 7AZ
T: 01329832405
e: office@axismail.co.uk
w: axisarchitecture.co.uk



Scale @ A1: 1 : 20
Date : Feb 25
Drawn by : MH
Checked by : -

Drawing No: 24-004 -320

Revision:

Revision Date Initial