


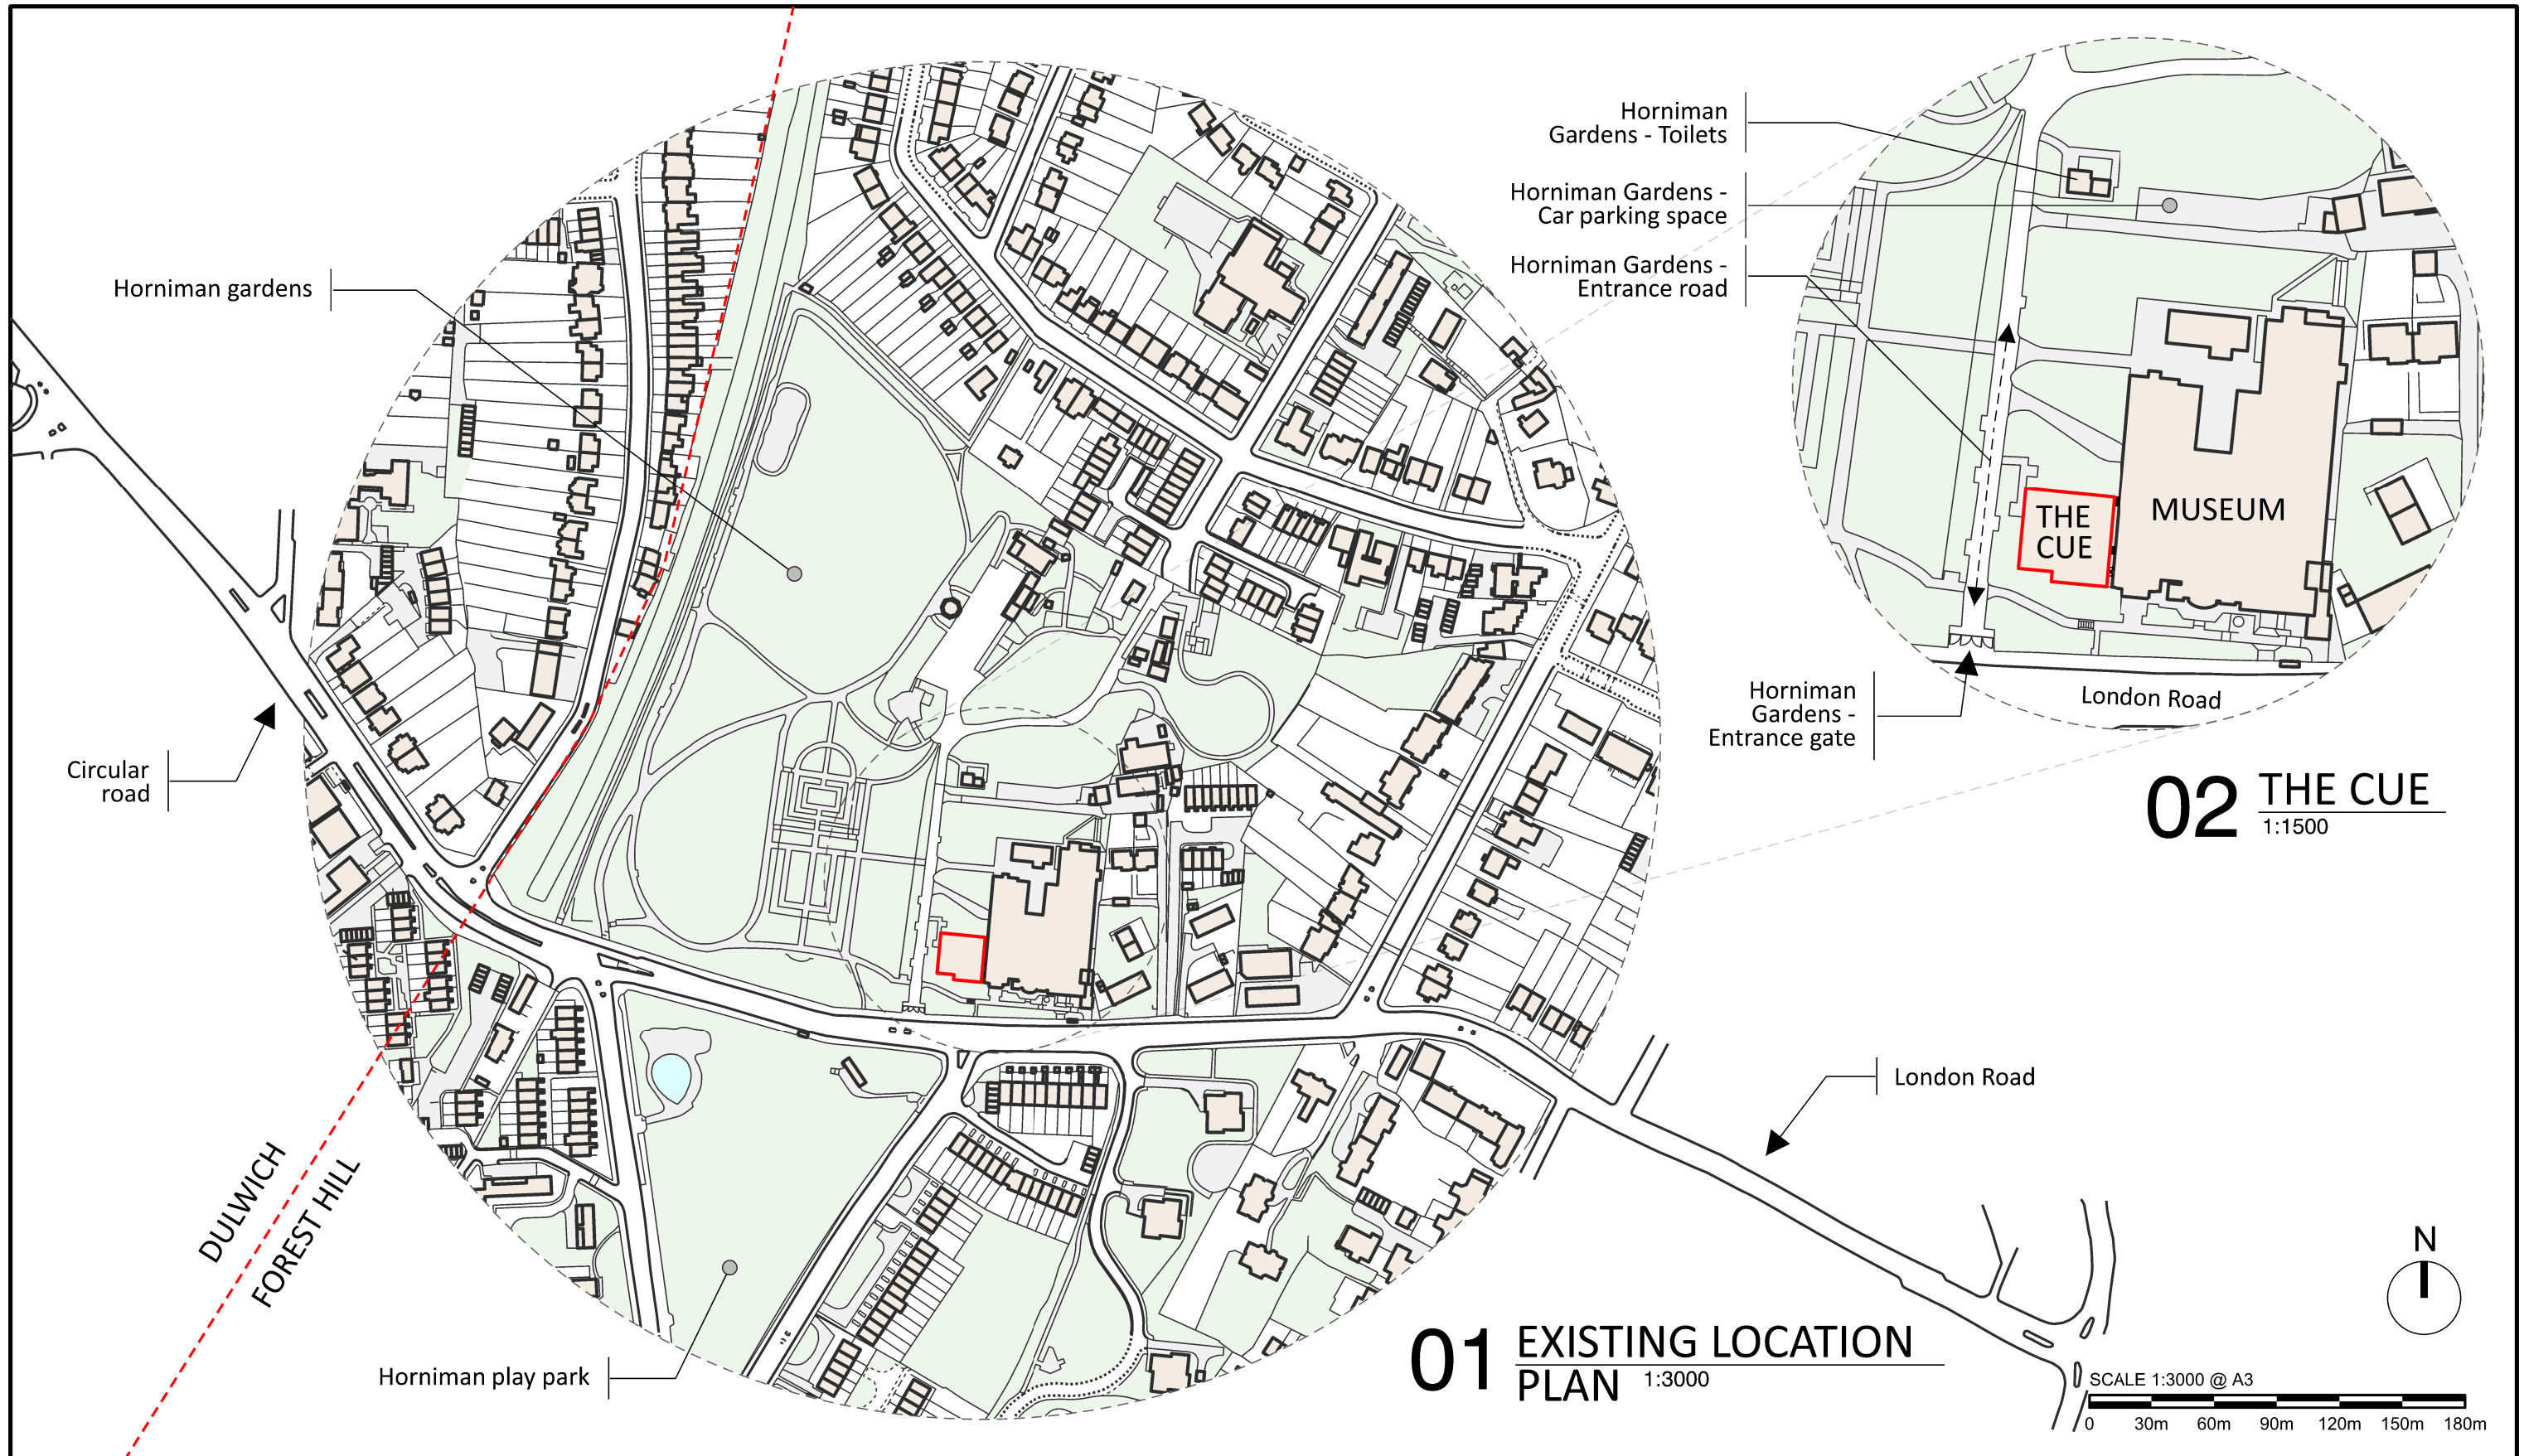

01 EXISTING LOCATION
PLAN 1:3000

02 THE CUE
1:1500

Architects

Landolt
+ Brown

Landolt & Brown
501 Cocoa Studios
The Biscuit Factory
Drummond Road
London SE16 4DG

+44 (0)207 357 9547
www.landoltandbrown.com

00	16.10.23	Construction issue	MA	AB	AB
Rev	Date	Reason For Issue	Dr	Chk	App

Project

Horniman Museum - The CUE

Status

For construction

Title

Existing location plan

Project Number

687

Date

05/06/23

Checked By

AB

Revision

00

Scale @ ISO A3


1:3000

Approved By


AB

Drawing Number

LAB-687-DR-0101

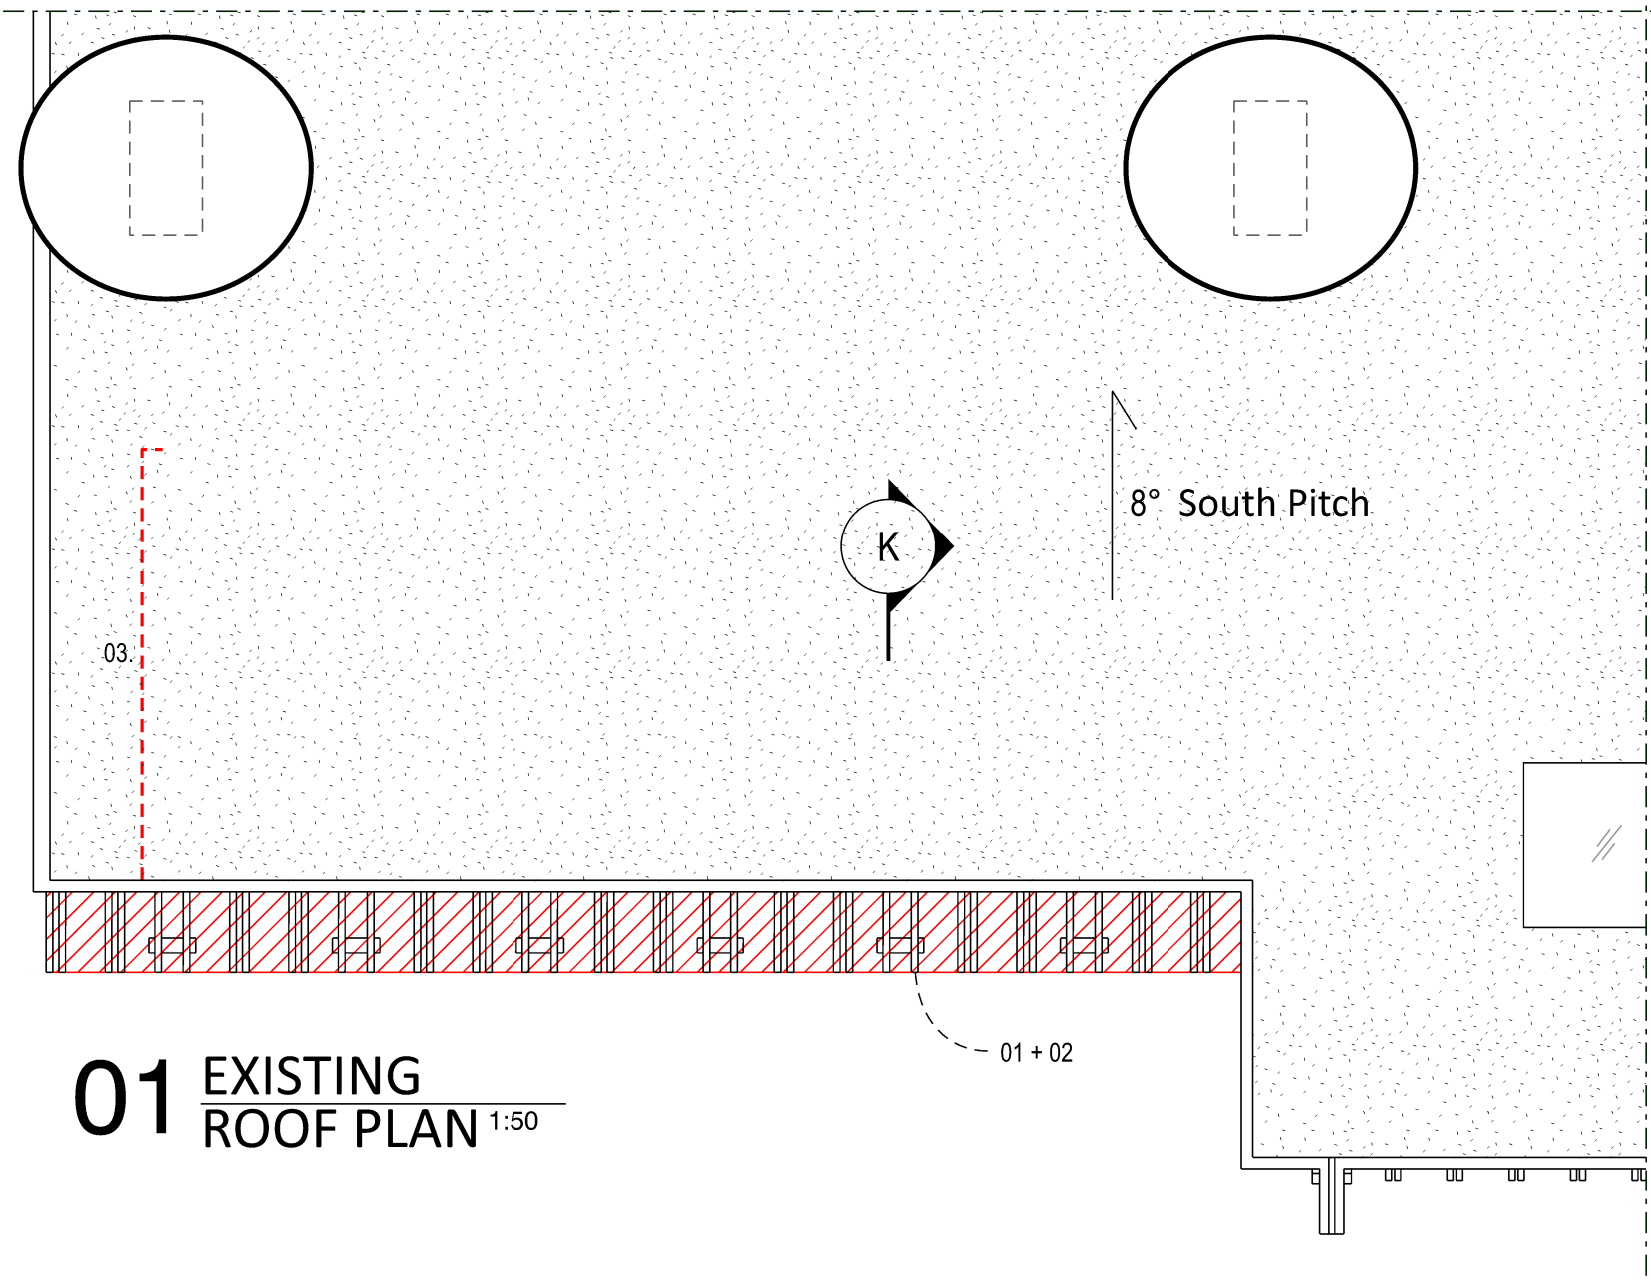

01 EXISTING ROOF PLAN 1:50

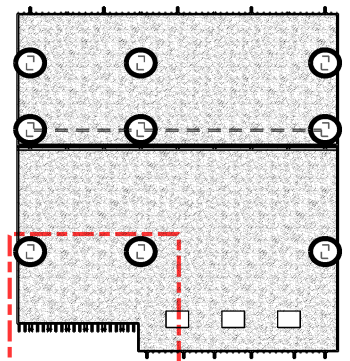


N

SCALE 1:50 @ A3

0 1m 2m 3m

General Notes

- All dimensions are to be re-measured on site
- All dimensions are shown in millimetres unless otherwise noted
- Do not scale

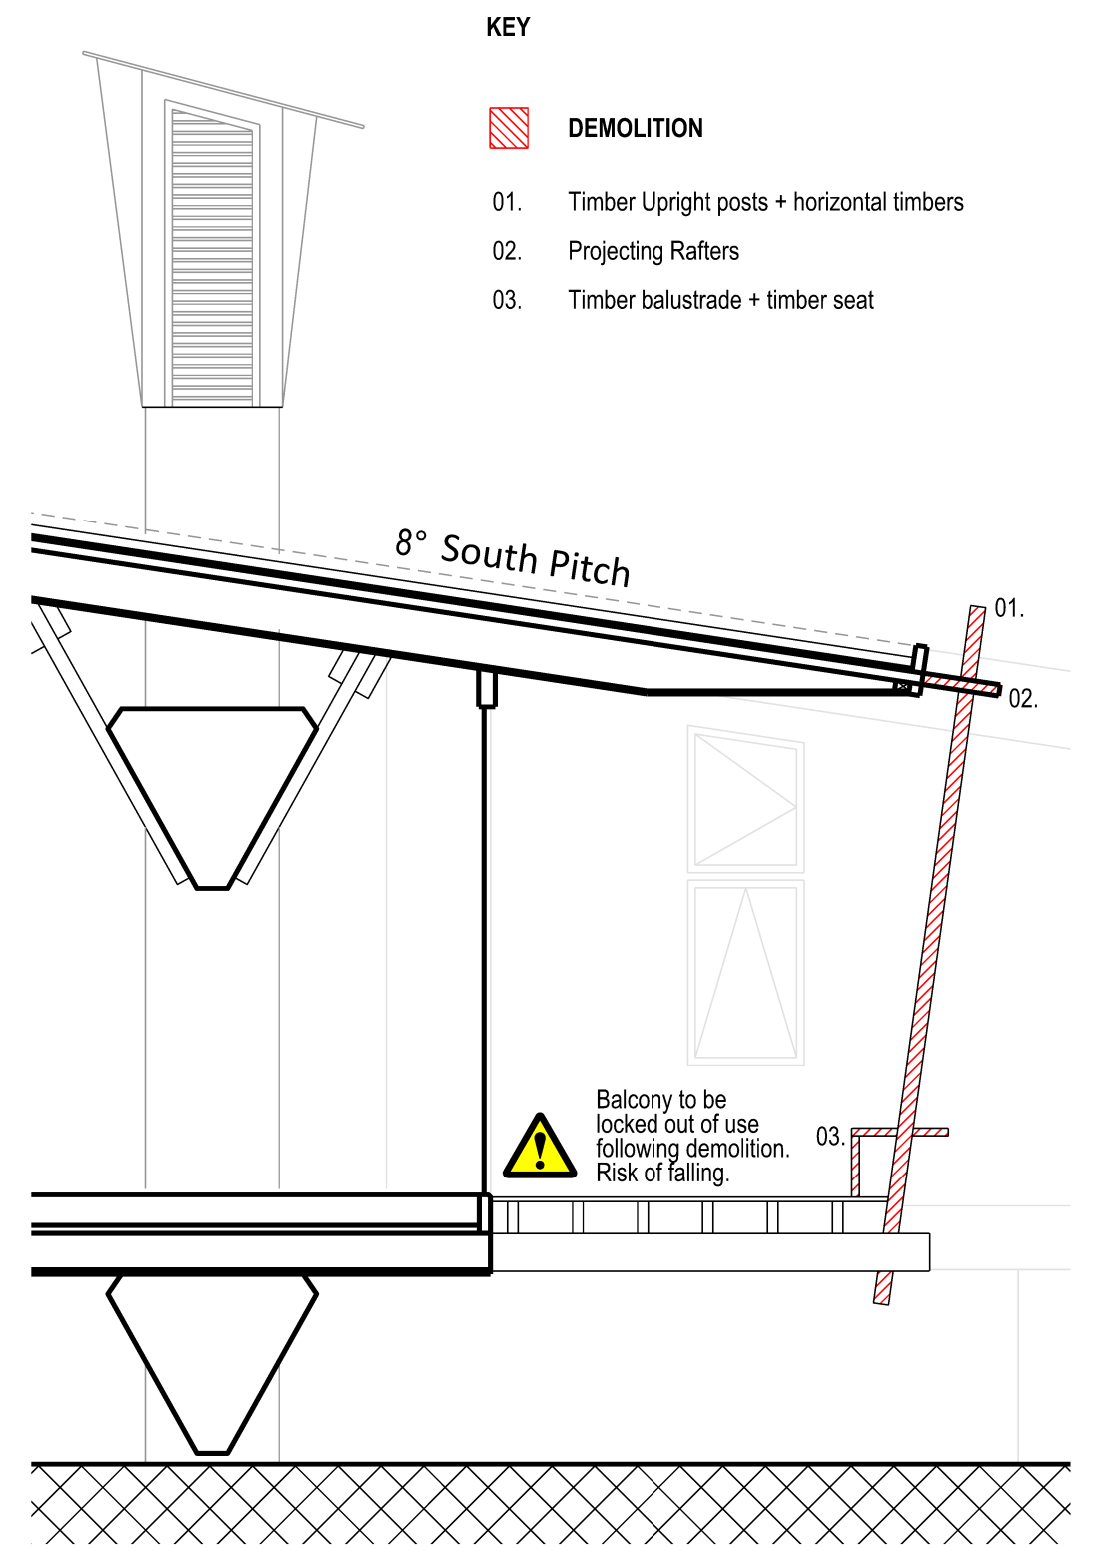

02 EXISTING SECTION K 1:50

- KEY
- DEMOLITION
 - 01. Timber Upright posts + horizontal timbers
 - 02. Projecting Rafters
 - 03. Timber balustrade + timber seat

Architects Landolt + Brown Landolt & Brown 501 Cocoa Studios The Biscuit Factory Drummond Road London SE16 4DG +44 (0)207 357 9547 www.landoltandbrown.com								Project	Project Number	Date	Checked By	
									Horniman Museum - The CUE	687	12/09/23	AB
									Status			
									For construction			
									Title			
									Existing Balcony	Revision	Scale @ ISO A3	Approved By
									Demolition Drawing	00	1:50	AB