




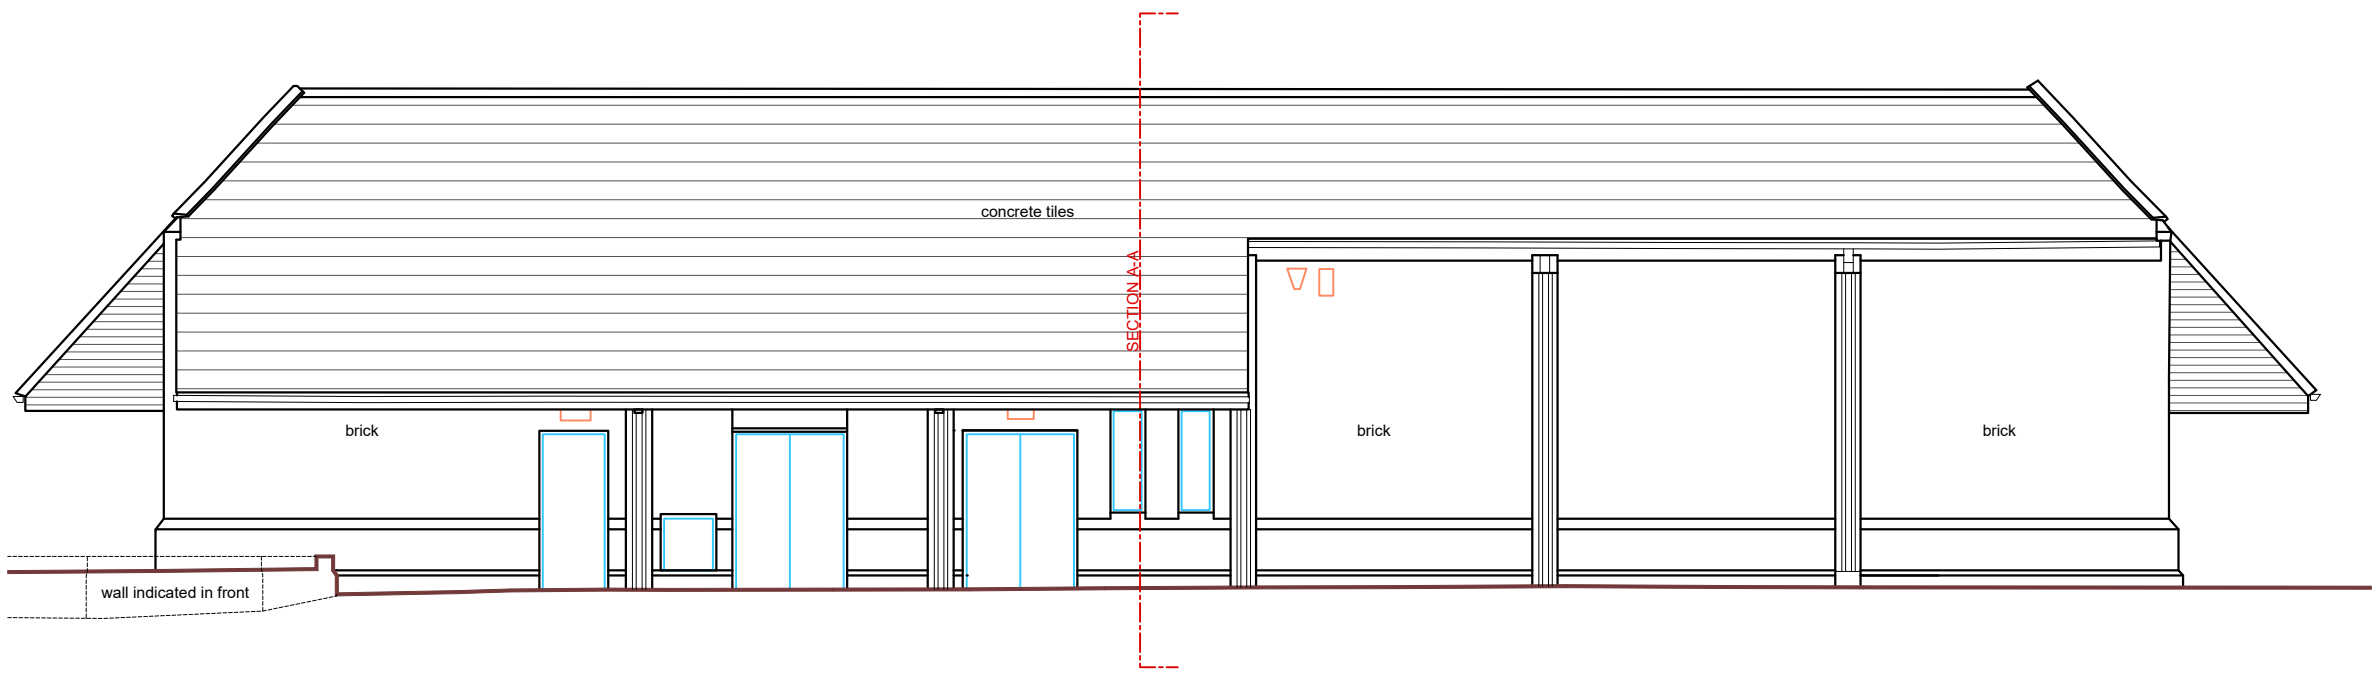


Datum 10.00m
NORTH ELEVATION

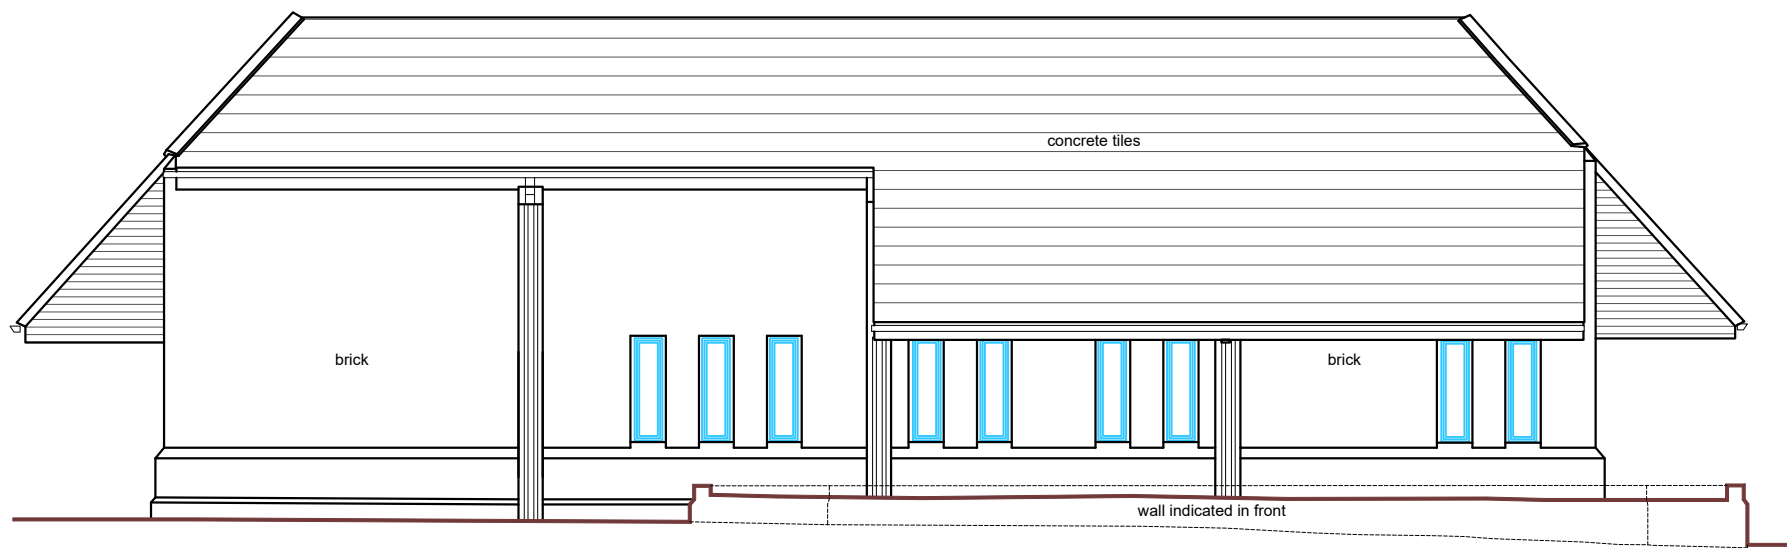


Datum 10.00m
EAST ELEVATION

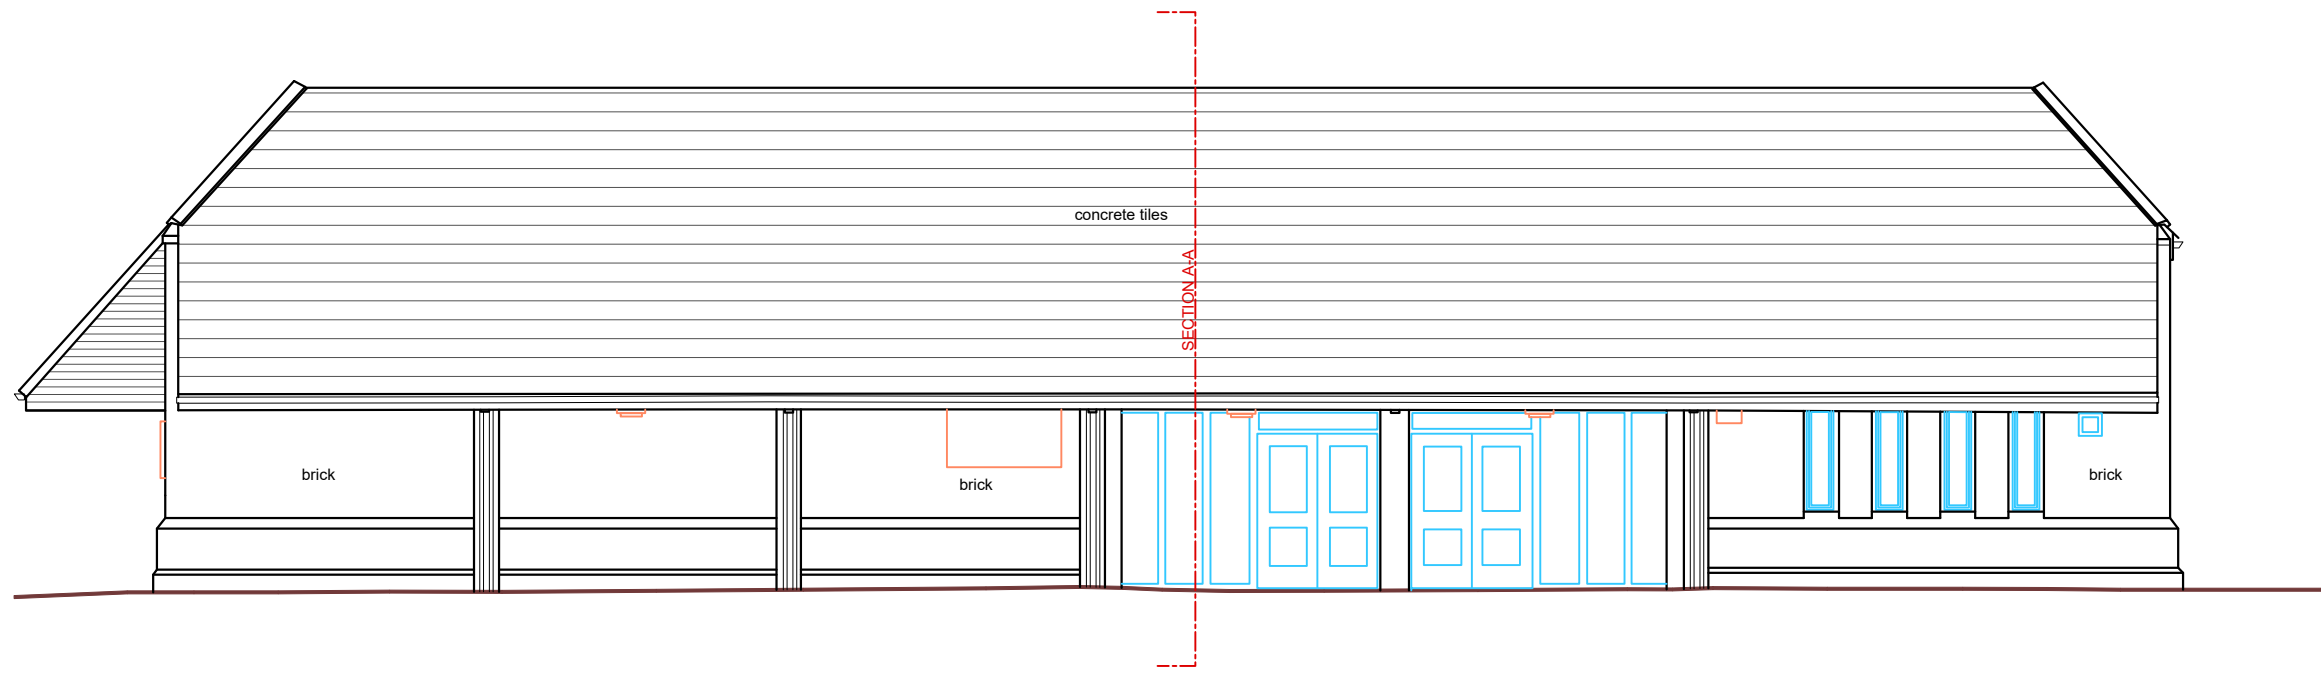

Datum 10.00m
SOUTH ELEVATION

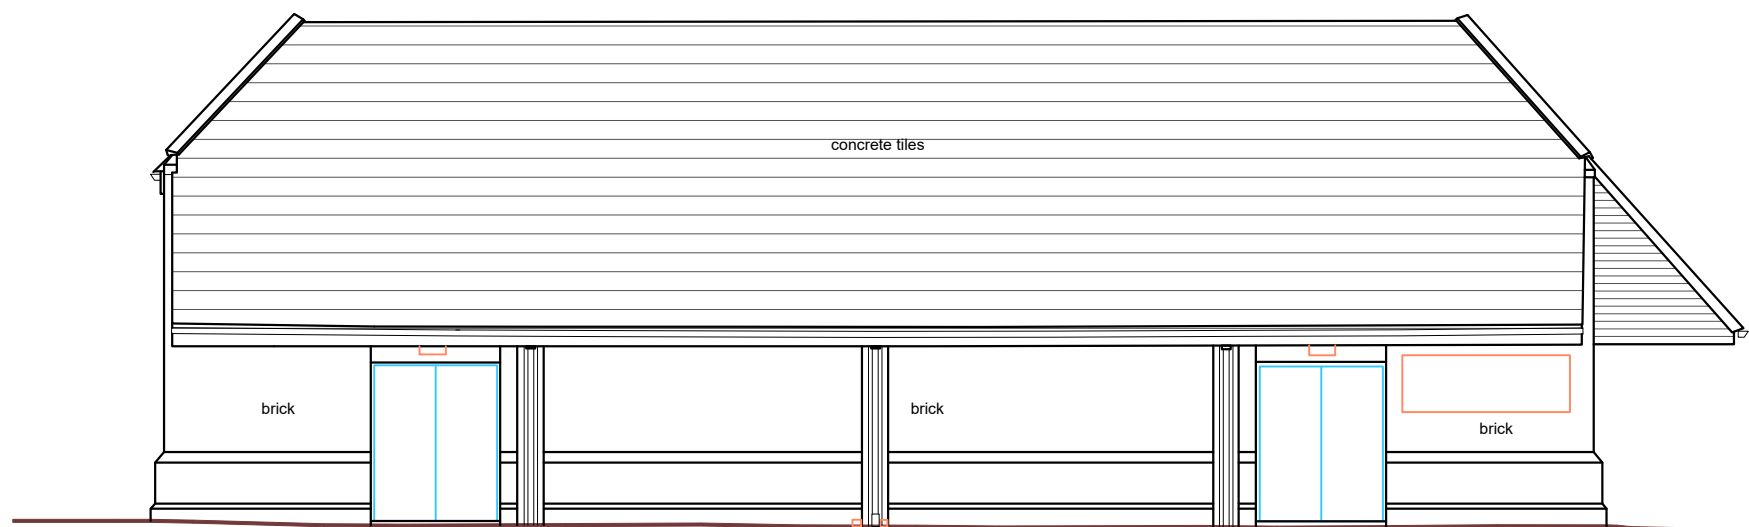

Datum 10.00m
WEST ELEVATION

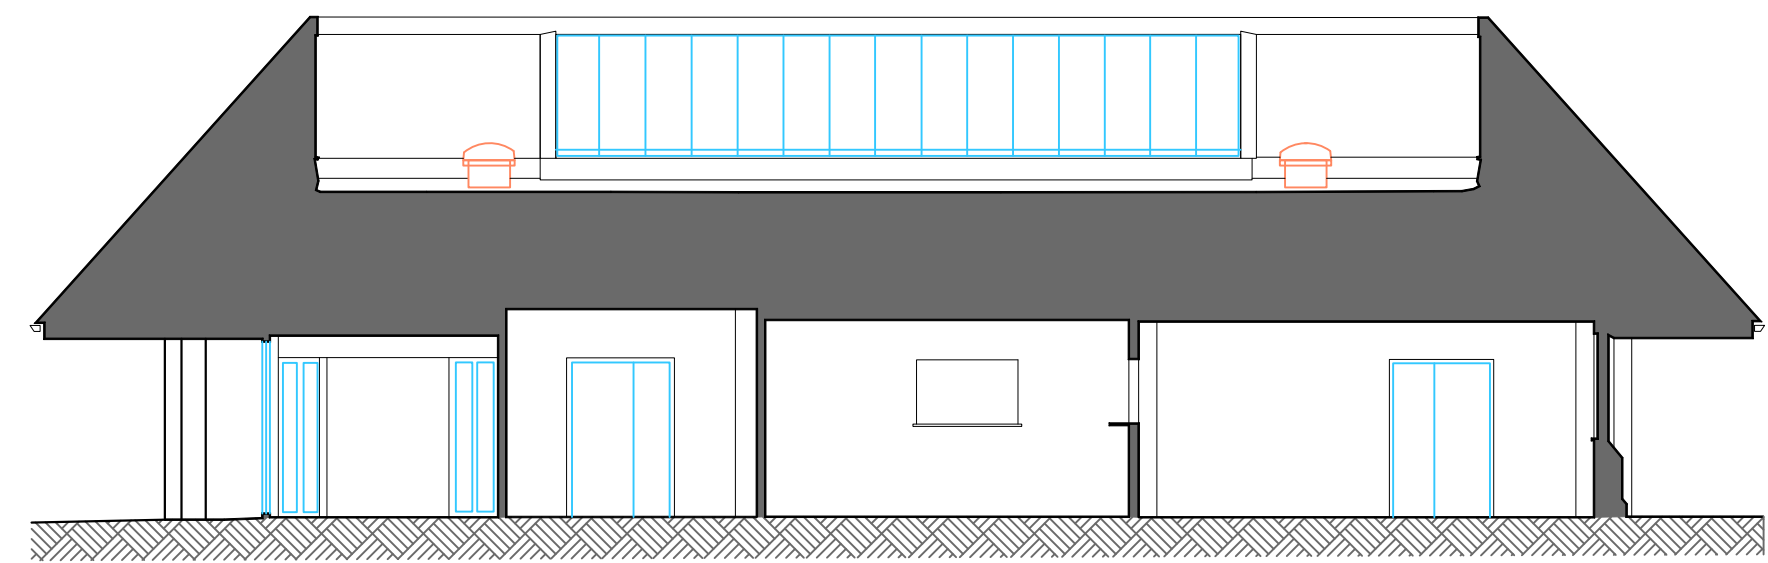

Datum 10.00m
SECTION AA

- LEGEND
- FH Fire hydrant
 - MH Manhole
 - SC Stop cock
 - WM Water meter
 - BT Telecom manhole
 - LP Lamp post
 - RG Road gully
 - SP Sign post
 - ELP Electricity pole
 - TP Telephone pole
 - P/W Post and wire
 - P/R Post and rail
 - C/L Chain Link
 - T/P Timber panel
 - AV Air Valve
 - OHC(s) Overhead Cable(s)

Critical measurements to be checked on site prior to construction
Discrepancies reported to main contractor immediately
Features may not be surveyed if obstructed and not visible at the time of the survey

OS Grid & Level Datum Established using
Leica Smartnet RTK GPS

This Drawing remains the Copyright of CG Surveys LLP



Title:
Existing Elevations/Section

Project: St Johns Community Hall
Whiddon Valley
Barnstaple

Date: 03/2025 Post Code: EX32 8PG

Drawn: CJG Scale: 1:100@A1

Dwg No: 1747 A02 Rev:

