





Site Plan  
Scale 1:1250

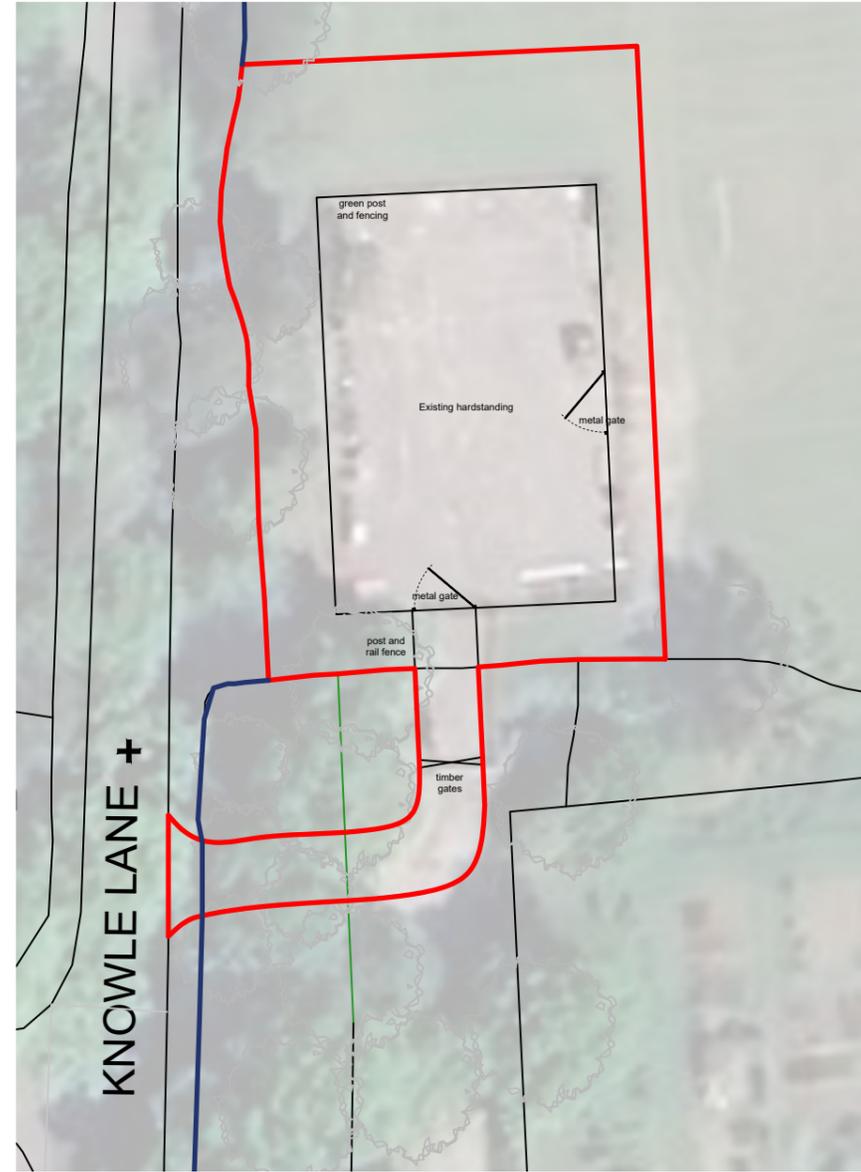

Block Plan  
Scale 1:500

 

SCALE BAR 1:1250



SCALE BAR 1:500

Do not scale from this drawing. Figured dimensions only to be taken. Check all dimensions prior to setting out. Report all discrepancies to the Architect.

Revisions

**Robin Nugent Architects**  
Chartered Architects ©  
Castle Barn Sedgwick Horsham  
West Sussex RH13 6QJ

T: 01403 734858 F: 01403 738368  
E: robin@robinnugentarchitects.co.uk  
W: www.robinnugentarchitects.co.uk

**Client:**  
Cranleigh Parish Council

**Project:**  
Snoxhall Machine Sheds, Land at  
Snoxhall Fields, Knowle Lane, GU6  
8JN

**Drawing Title:**  
Existing Site Plan and Block Plan

**Scale:** 1:1250 & 1:500  
**Date:** Jan 25  
**Drawn by:** CLB  
@ A3

**Drawing No:** 24866/100  
**Revision:** --

< Original size 60mm - A3 at full size >