




Proposed Front South Elevation

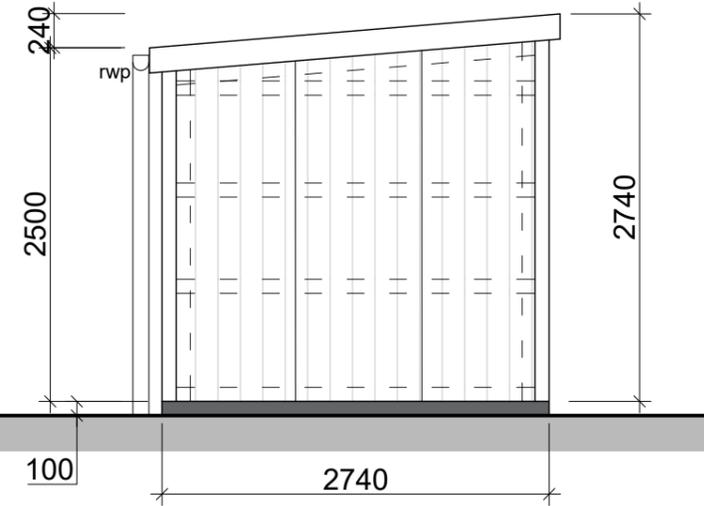

Proposed Side West Elevation

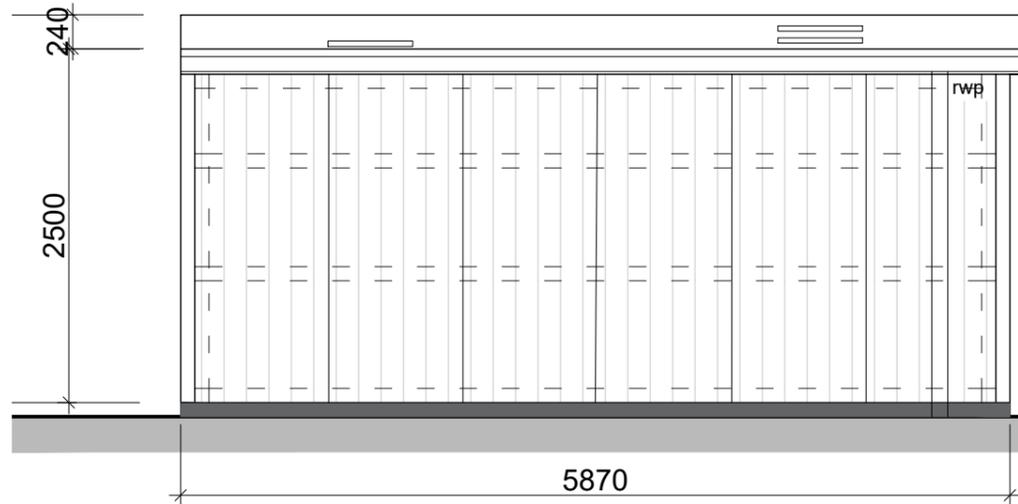

Proposed Rear North Elevation

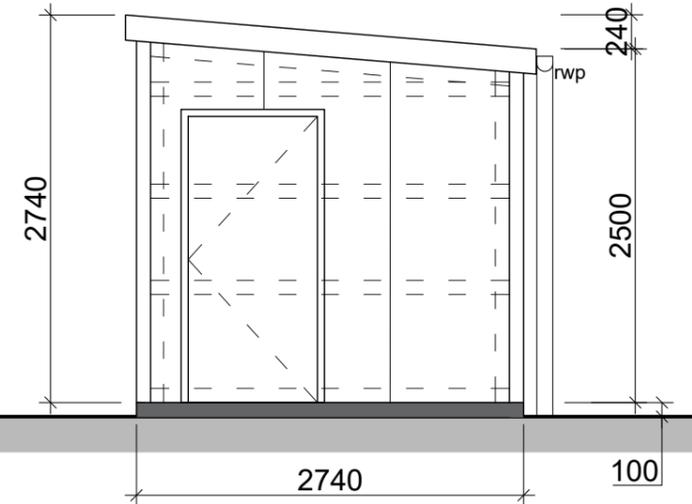

Proposed Side East Elevation (connecting to Building 3)

BUILDING 2 - Welfare Unit
Scale 1:100



For Construction: Do not scale from this drawing. Figured dimensions only to be taken. Check all dimensions prior to setting out. Report all discrepancies to the Architect.

Revisions

CARTER DAVEY Architects LLP

T. 07525643101
E. chelsey.cda@gmail.com
davey.cda@gmail.com

Client.
Cranleigh Parish Council

Project.
Snoxhall Machine Sheds, Land at
Snoxhall Fields, Knowle Lane, GU6
8JN

Drawing Title.
BUILDING 2 - Welfare Unit -
Elevations

Scale.
1:50 @ A3

Date.
Sep 25

Drawing No.
25029/413

Revision.
--

< Original size 60mm - A3 at full size >