



ELEVATIONS @ 1:100


NORTH

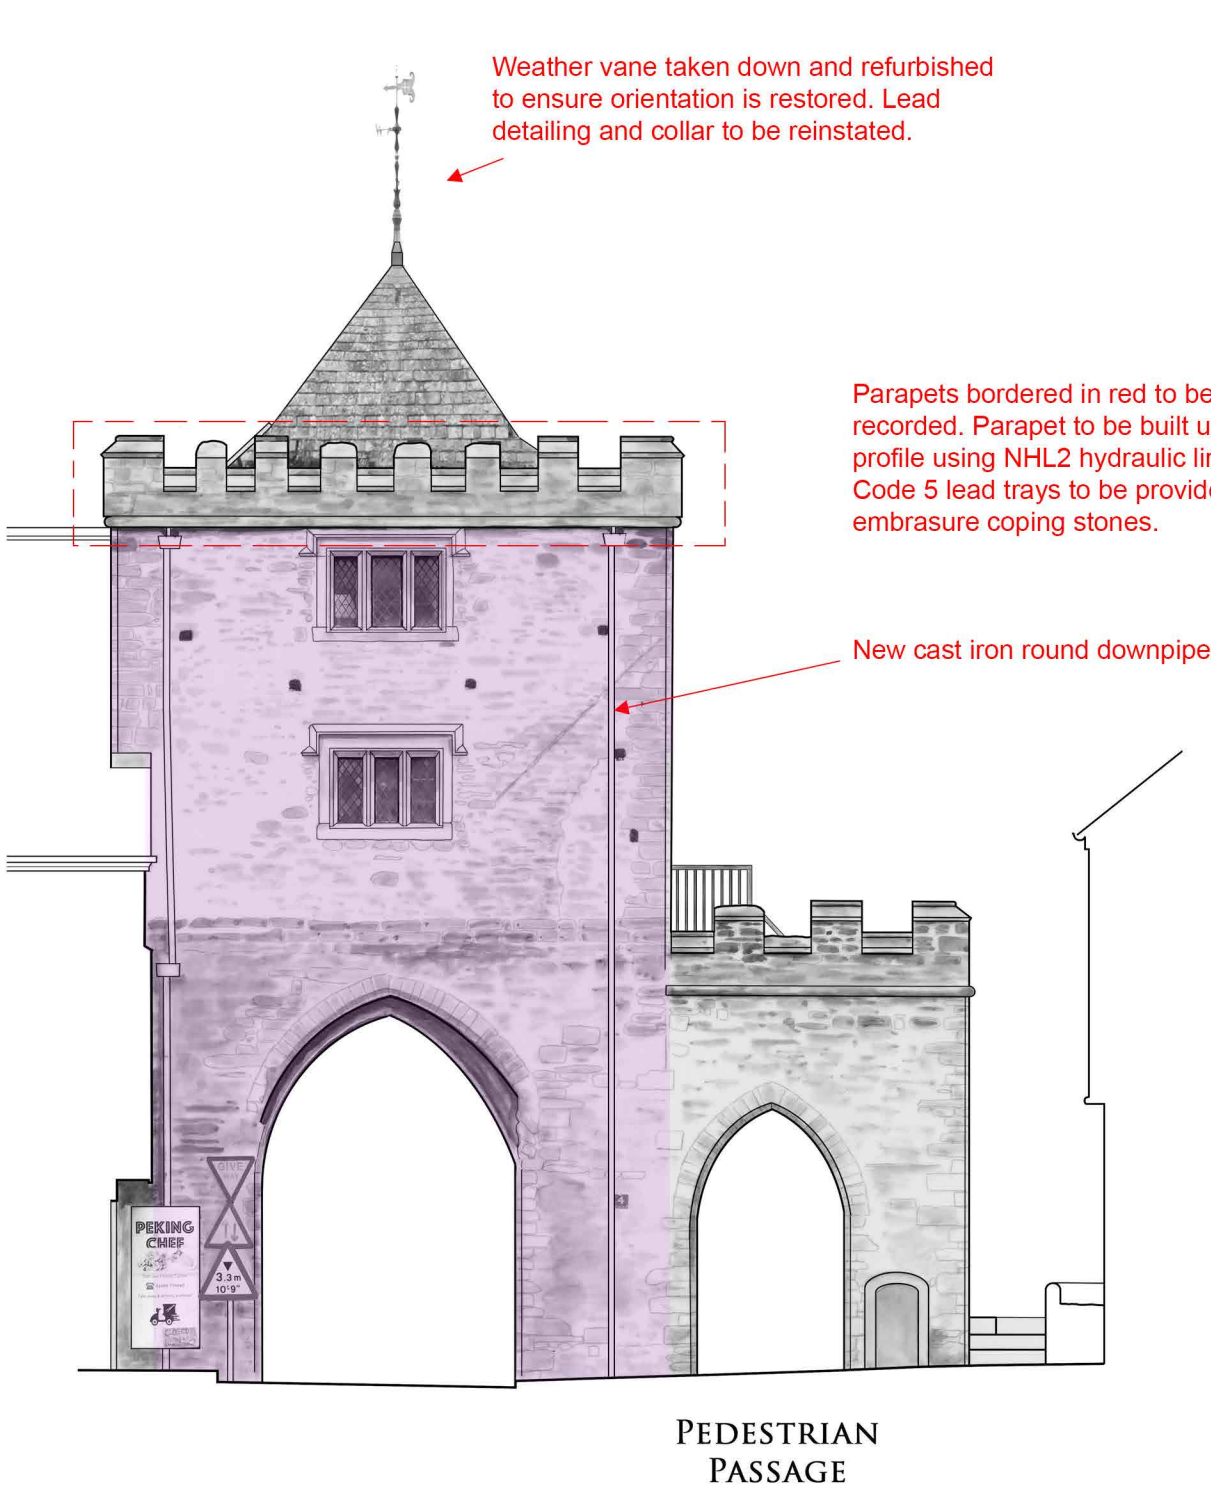


SOUTH

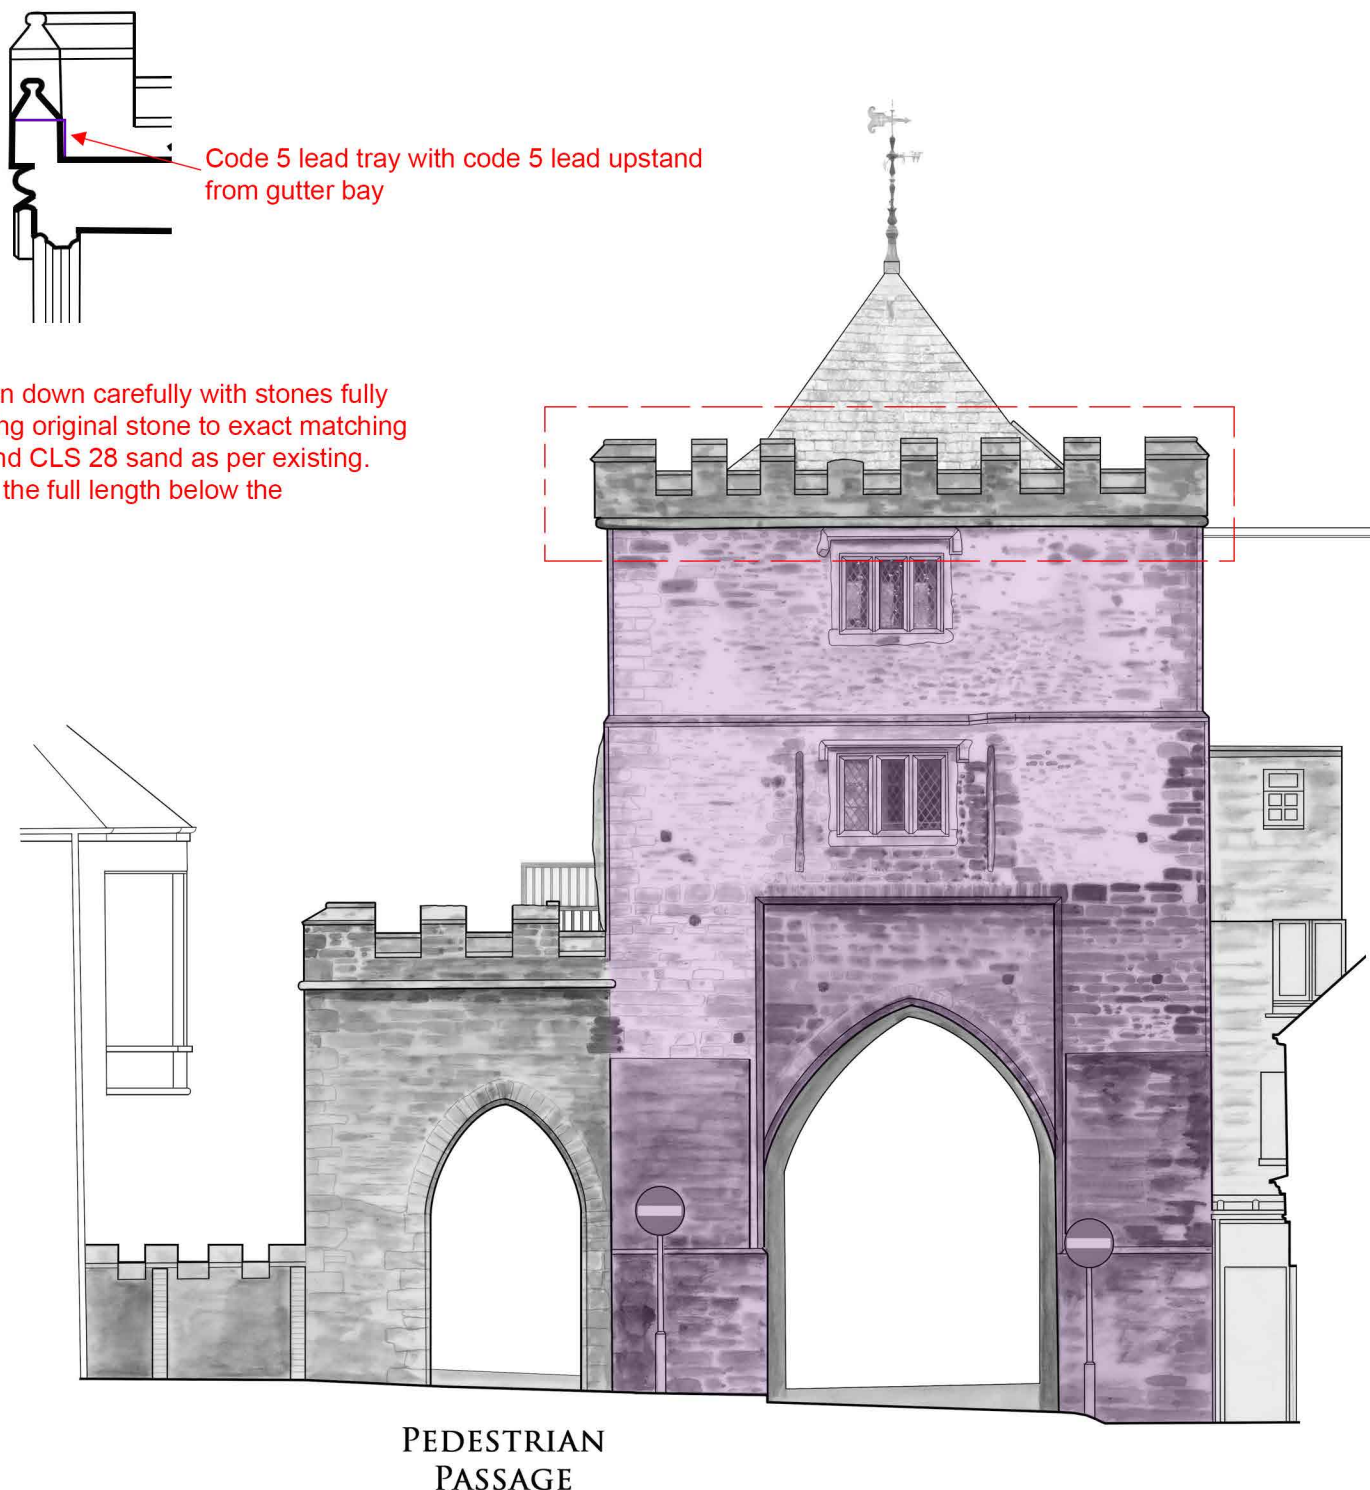


EAST

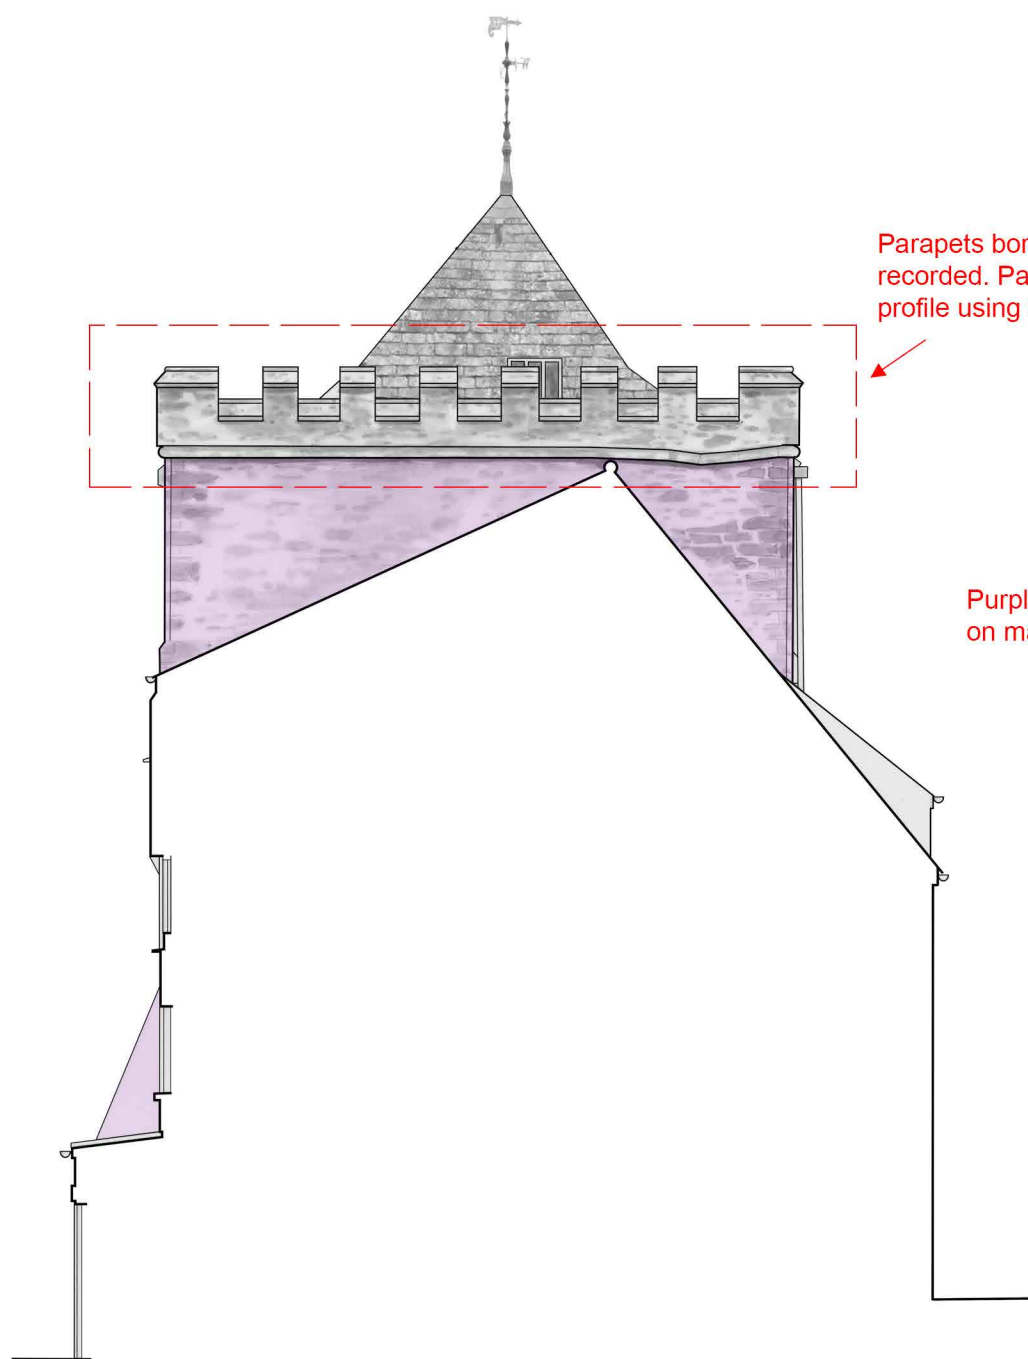

WEST

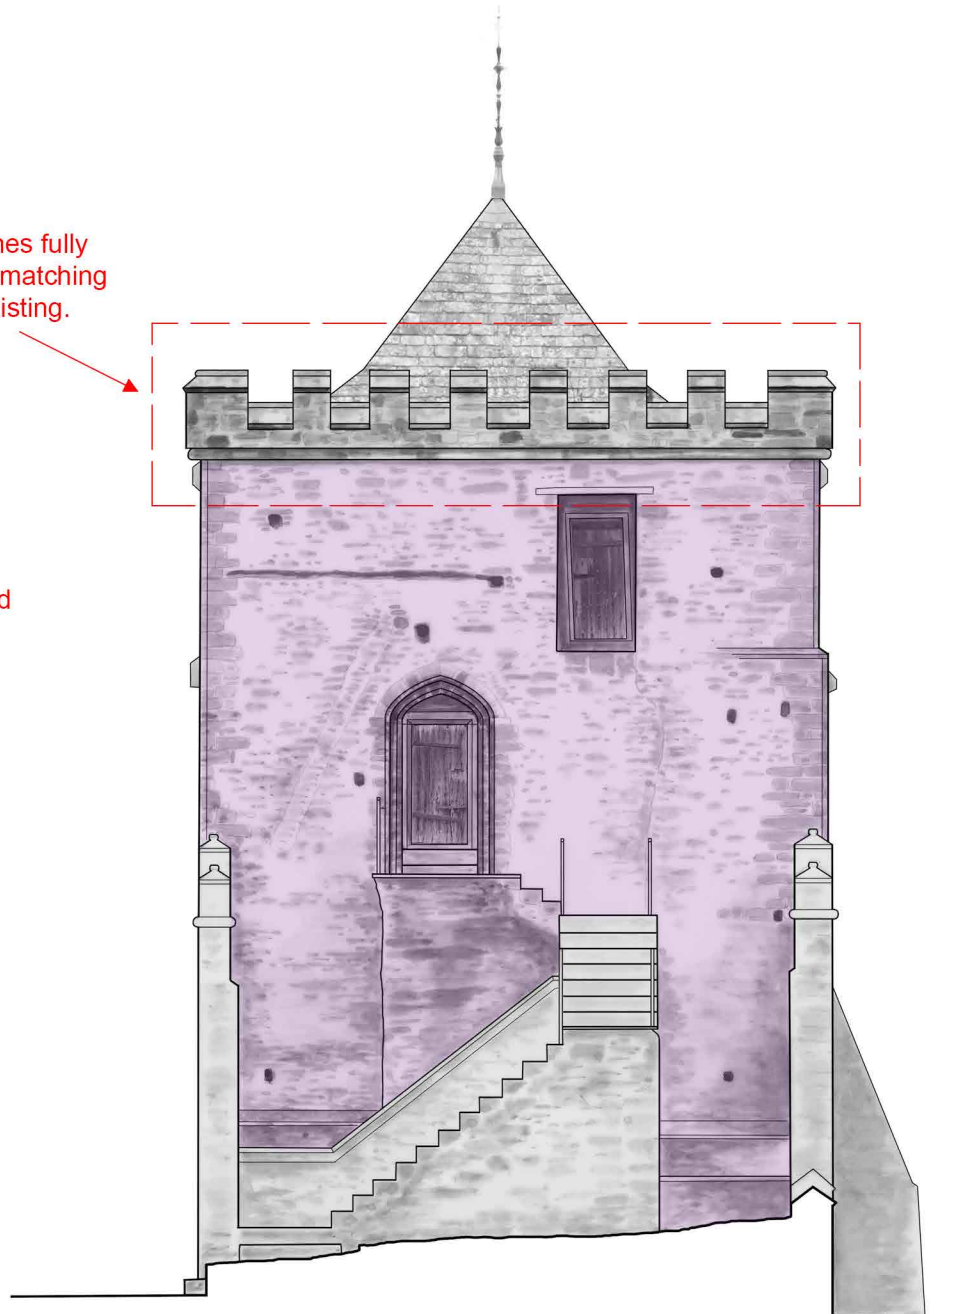

0 METRES 10

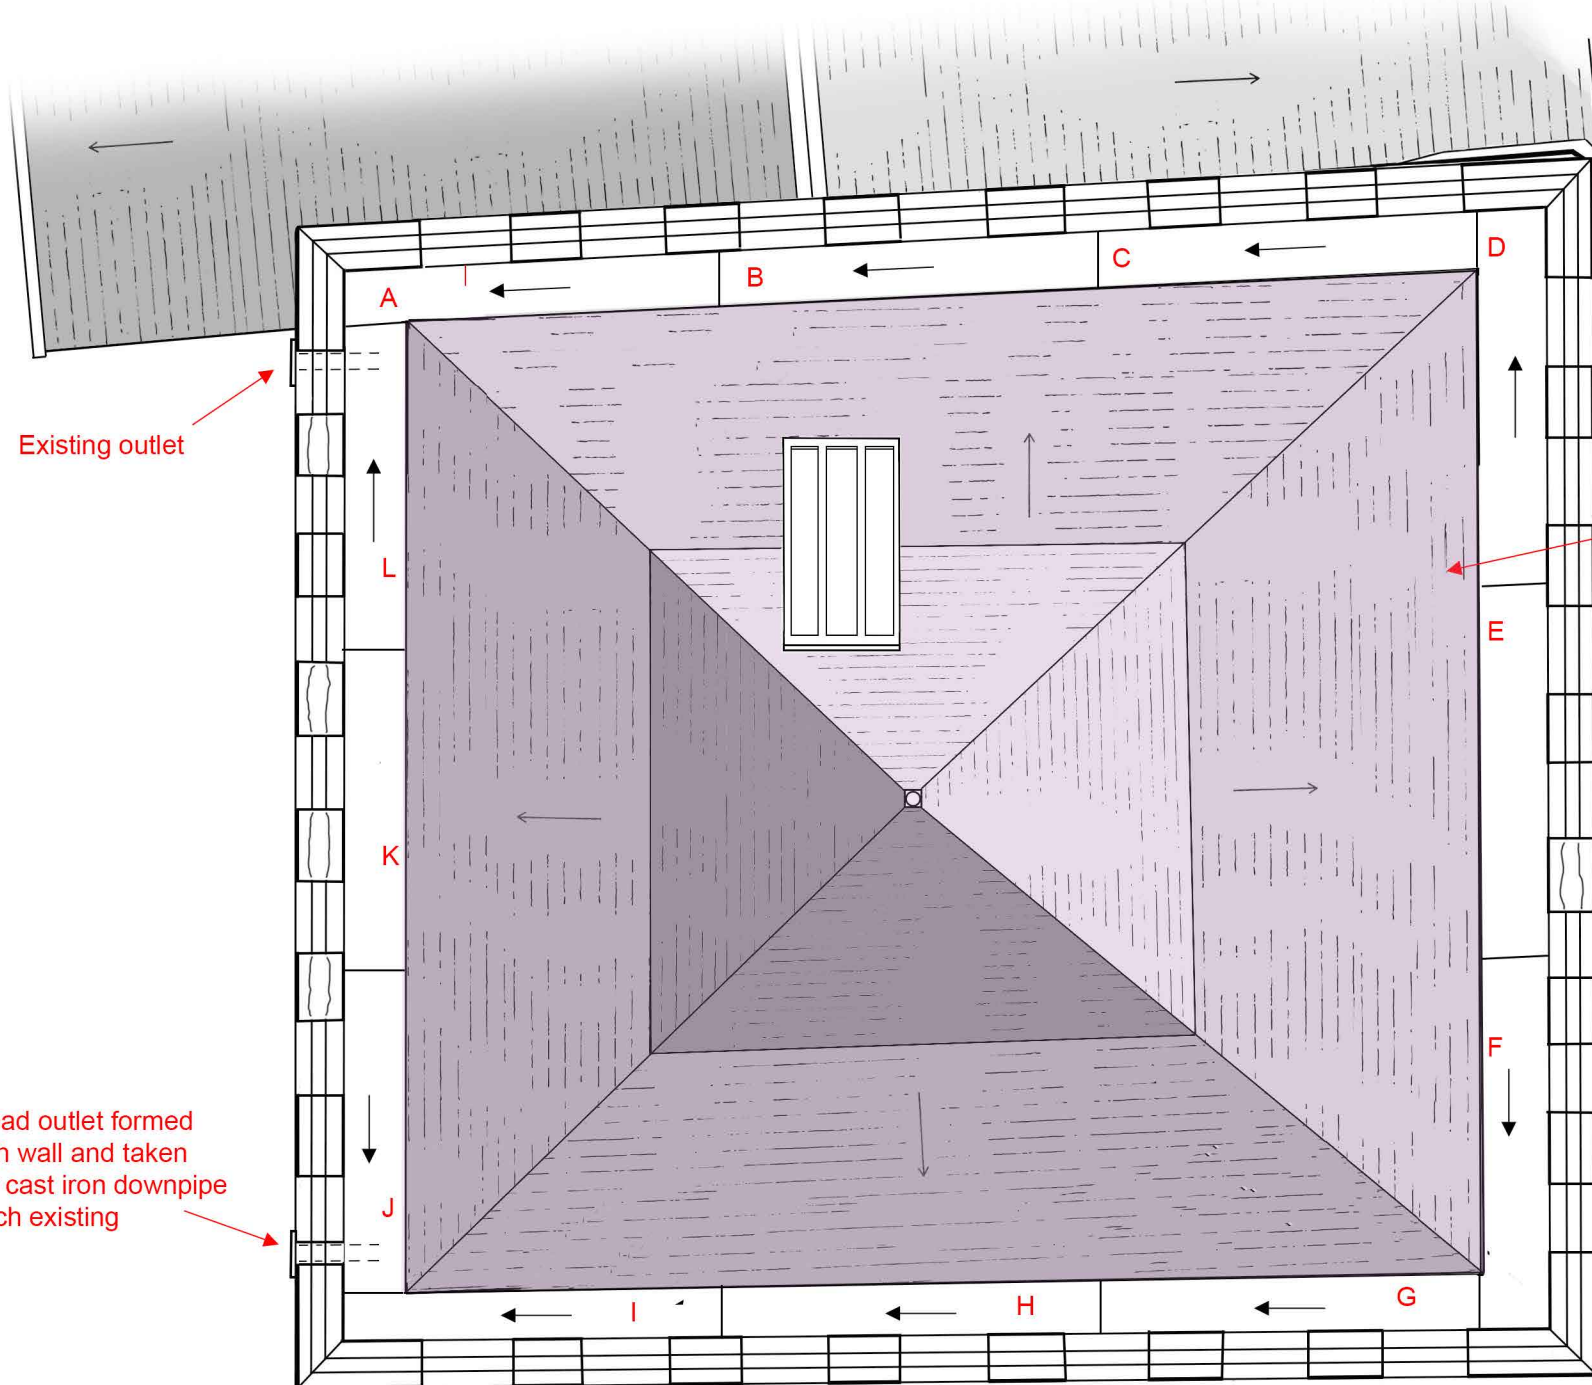

ROOF

ROOF PLAN @ 1:50

Contractors must check all dimensions on site.
Only figured dimensions are to be worked from.
Discrepancies are to be reported immediately.

Date	Revision
A	12-11-25
	Re-pointing zones indicated

SCOTT & CO
Chartered Surveyors and
Historic Building Consultants,
3, Lemon Villas,
Truro,
Cornwall,
TR1 2NX.
Tel: 01872 263939
Email: enquiries@scottandco-buildingconservation.co.uk

Client **LAUNCESTON
TOWN COUNCIL**

Project **LAUNCESTON
SOUTH GATE
TOWER**

Drawing Title
**PROPOSED ROOF PLAN
AND ELEVATIONS**

Scale 1:50 and 1:100

Org. No. S: 1040-05A

File No. 8236

Designed by Drawn by *R. A. P.*

Date July 2025 RES. 300 PIX/INCH

© This drawing is the Copyright of Scott & Company.