
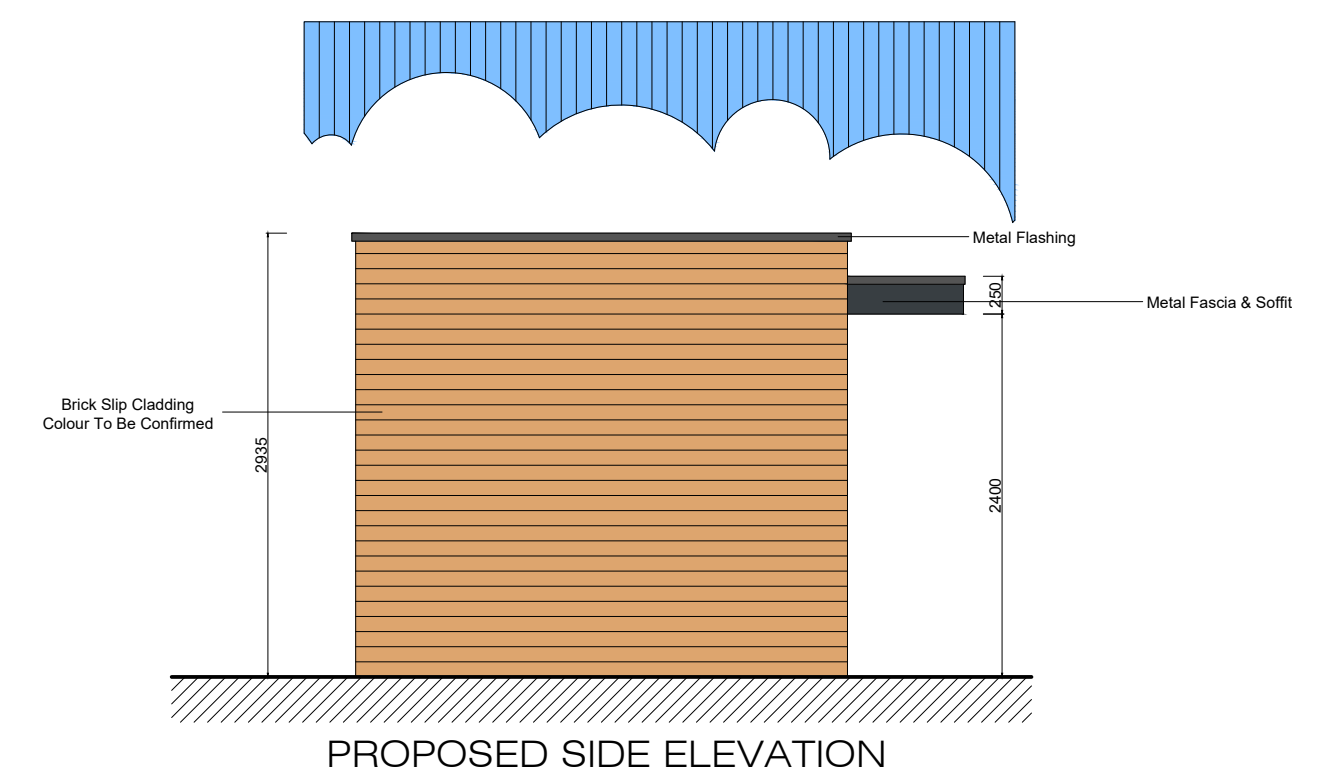
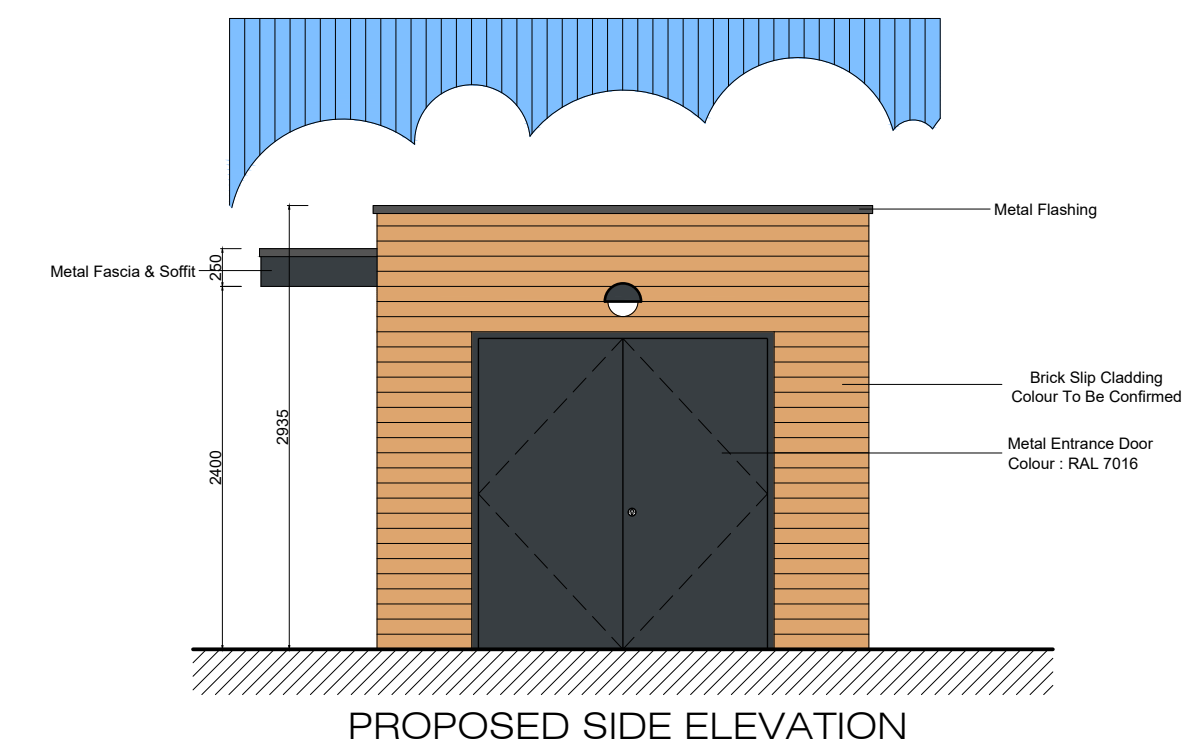
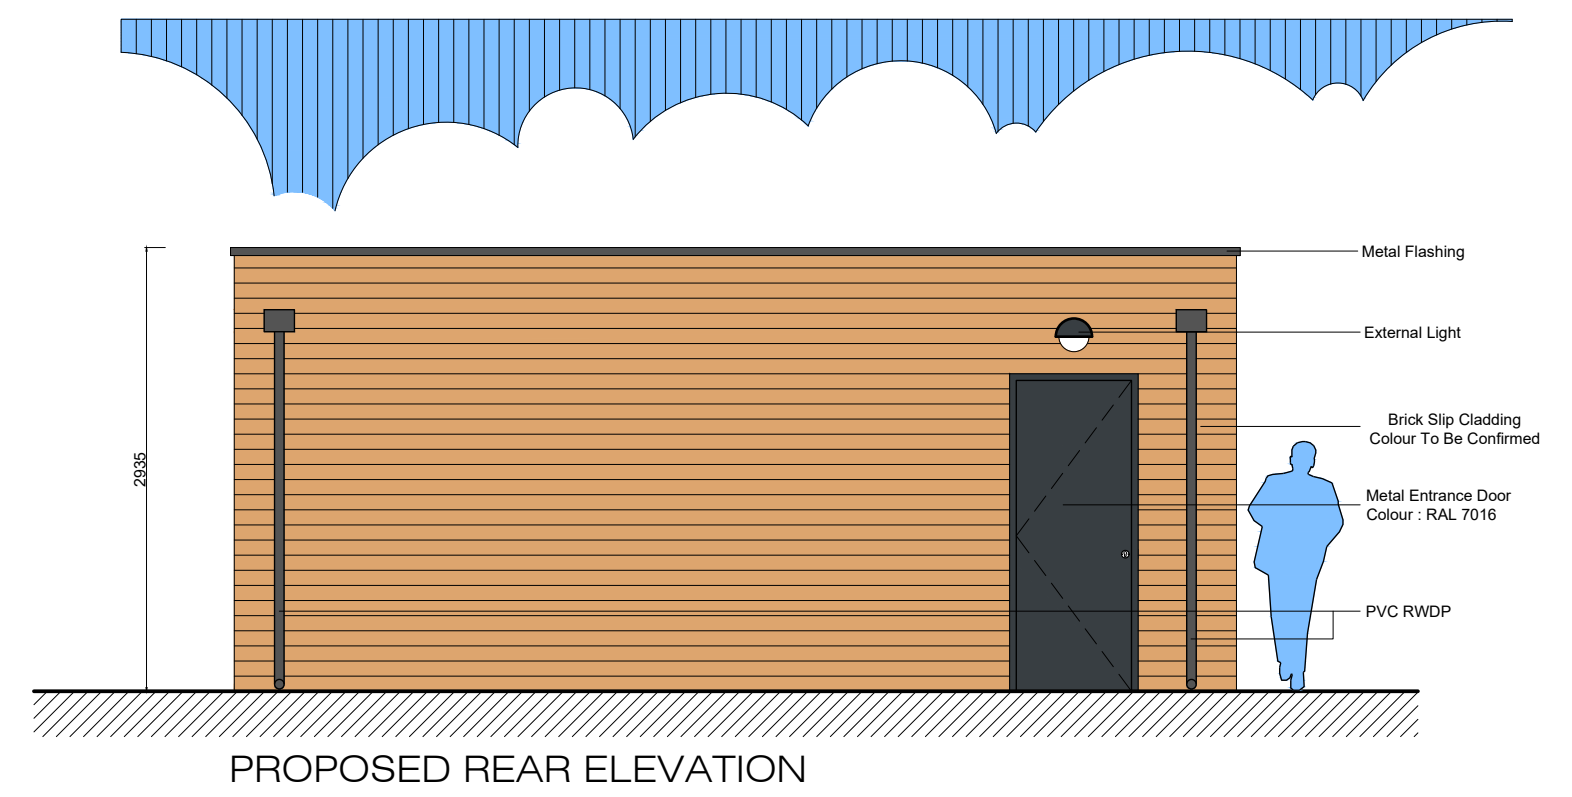


PROPOSED FLOOR PLAN - Scale 1 : 20 @ A1

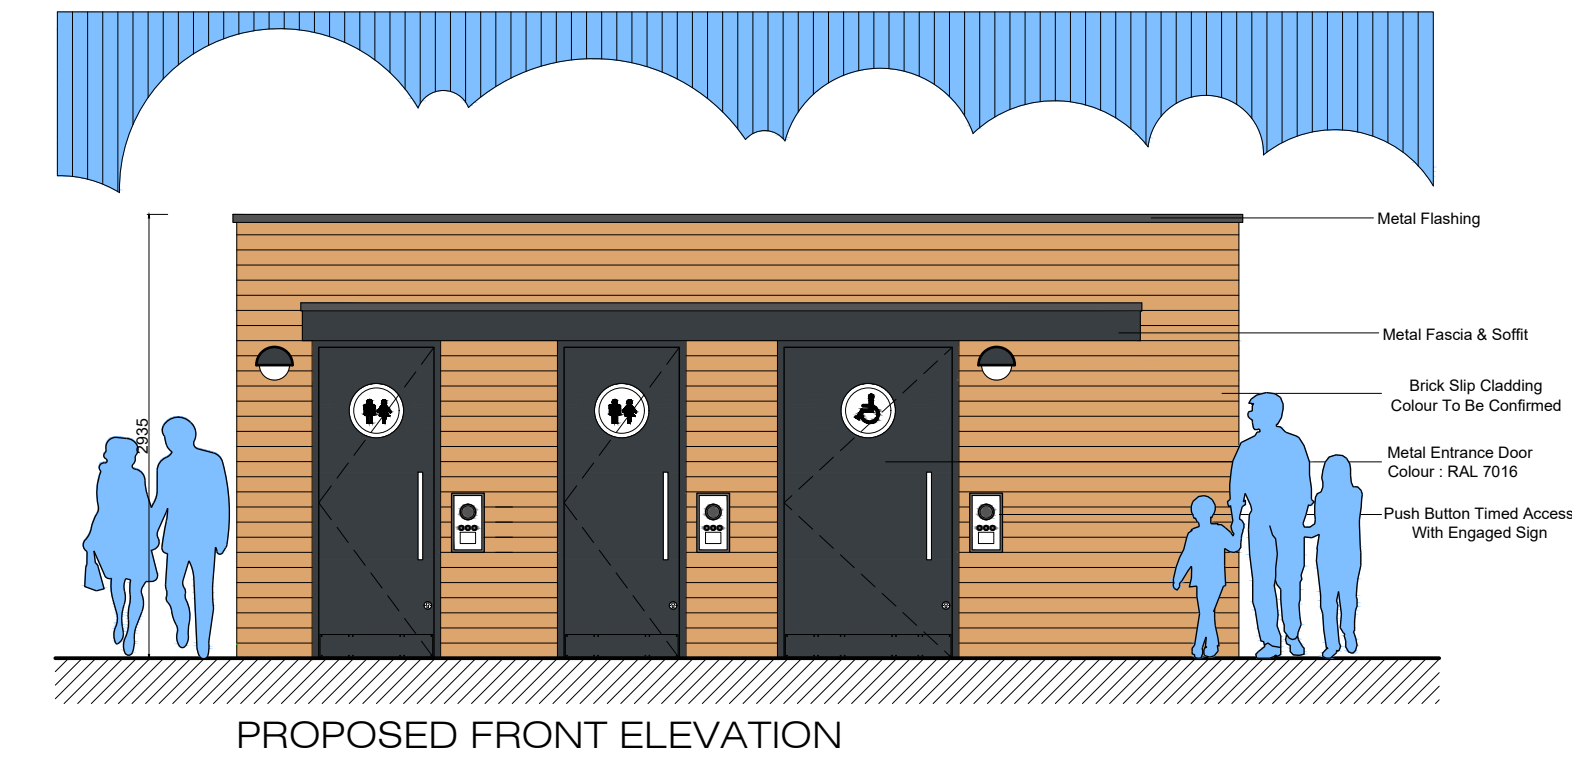

D 17/08/25 "Fascia and Soffit To Canopy Area" To Match "Canopy To WCH Located Behind Internal Wall" Porch Area Added To Front Doors				REV	DATE
E 17/08/25 "Floor Plan And Services Updated"				REV	DATE
F 10/07/25 "Size Of Disabled Toilet And Storage Area Adjusted"				REV	DATE
A 10/07/25 "Final Issue"				REV	DATE
REV				DATE	DESCRIPTION
PROJECT					
Proposed Toilet Block Longforth Road Wellington Somerset TA21 8RQ					
DRAWING TITLE					
General Arrangement Plan & Elevations					
DESIGN	BL	DESIGNED	BL		
SCALE	1/20 & 1/50	DATE	10.07.2025		
NO. OF SHEETS	474	SHEET	OF		
ISSUED	001	REVISION	D		