


DO NOT SCALE

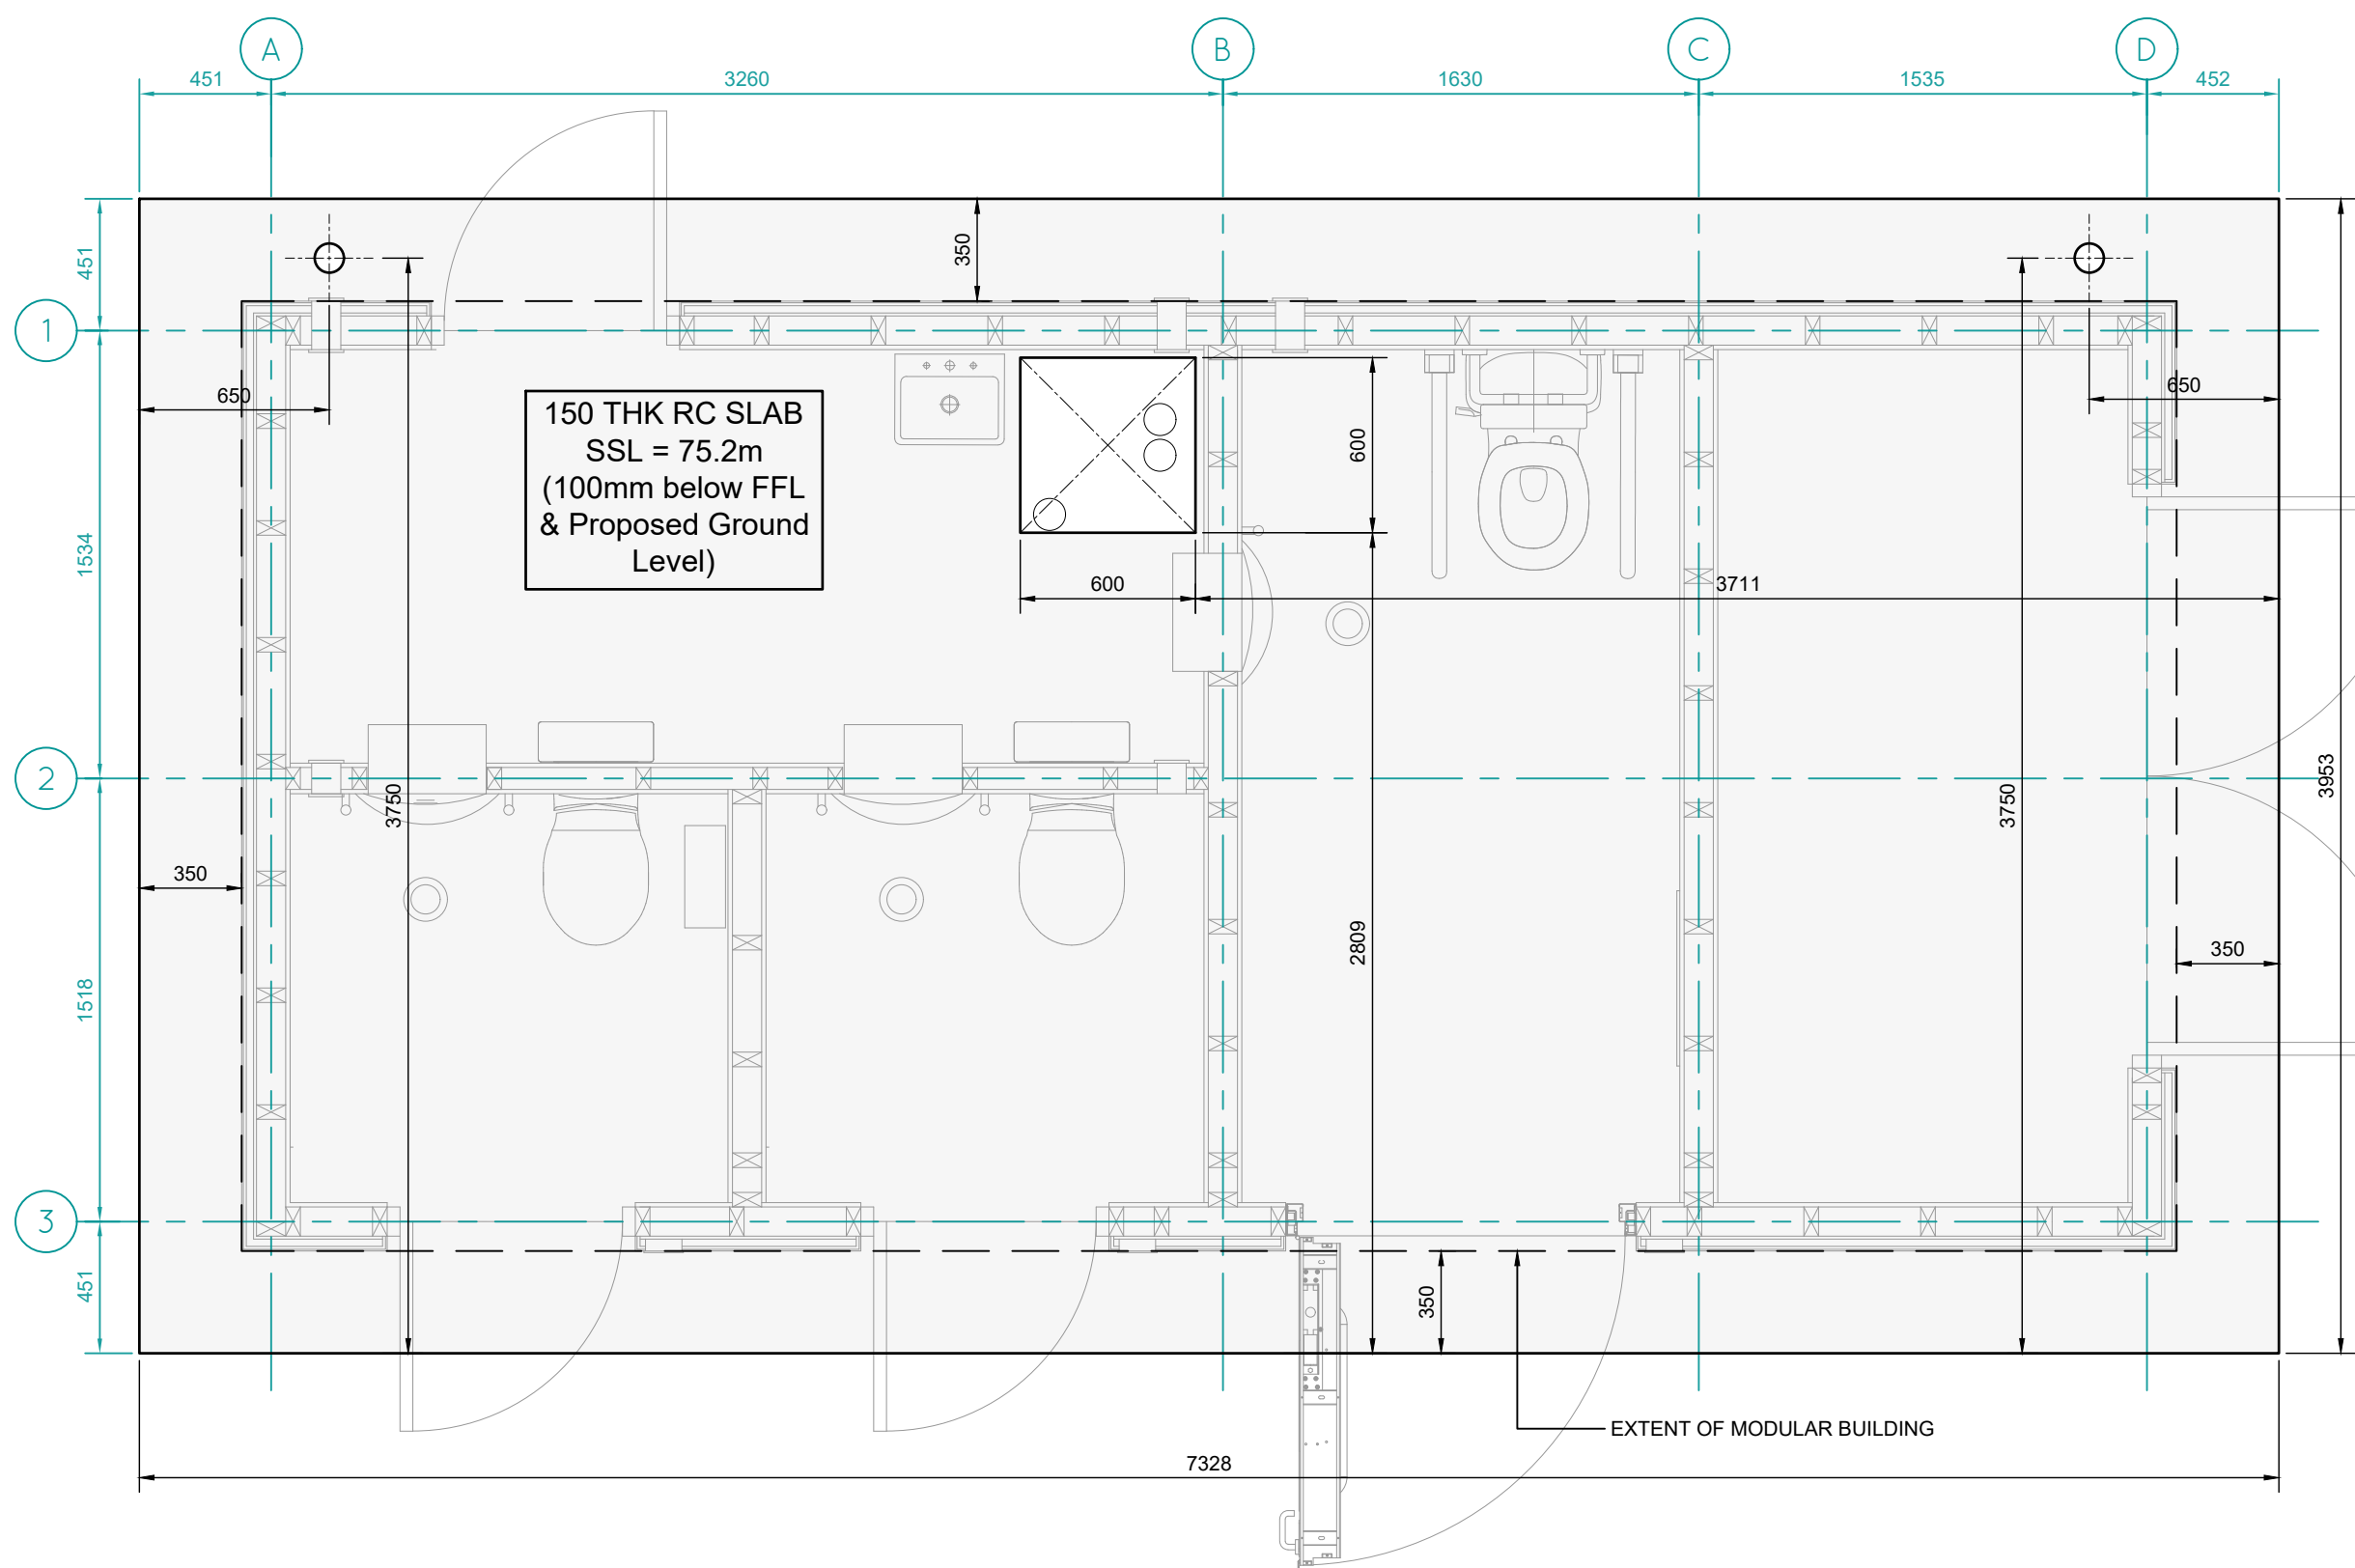

FOUNDATION PLAN
1:25

GRID IS CENTRED ON
TIMBER FRAME OF
TOILET BLOCK

ALL SETTING OUT IS TO
BE CONFIRMED WITH
THE ARCHITECT

ALL LEVELS ARE TO BE
CONFIRMED WITH THE
ARCHITECT

ALL WATERPROOFING,
FINISHES ETC TO
ARCHITECTS DETAILS

LEGEND / KEY	
	DENOTES 110Ø SERVICE HOLES THROUGH RC SLAB, SETTING OUT TO BE CONFIRMED BY DANFO

- GENERAL NOTES:**
1. THE DRAWINGS, DESIGN AND ALL INFORMATION ARE THE SOLE COPYRIGHT OF **SWEET STRUCTURES LTD** AND REPRODUCTION IN ANY FORM IS FORBIDDEN UNLESS PERMISSION IS OBTAINED IN WRITING.
 2. ALL DRAWINGS SHALL BE READ IN CONJUNCTION WITH ALL RELEVANT CIVIL/STRUCTURAL ENGINEERING DRAWINGS, THE PROJECT SPECIFICATION AND DRAWINGS PRODUCED BY THE ARCHITECTS, SERVICES ENGINEERS & LANDSCAPE ARCHITECTS.
 3. FOR ALL SETTING OUT INFORMATION REFER TO THE ARCHITECTS DRAWINGS AND DETAILS.
 4. THE CONTRACTOR SHALL VERIFY ALL SITE AND SETTING OUT DIMENSIONS BEFORE PUTTING WORK IN HAND. WHERE DIMENSIONS ARE SHOWN ON THE ENGINEERS DRAWINGS, ANY DISCREPANCIES SHALL BE REPORTED TO HIM.
 5. DIMENSIONS MUST NOT BE SCALED FROM THE ENGINEERS DRAWINGS.
 6. ALL DIMENSIONS ARE IN MILLIMETERS UNLESS NOTED OTHERWISE.

-	24/10/25	FIRST ISSUE	TDA	AS
REV	DATE	DESCRIPTION	DRAWN	CHKD
REVISIONS				



0778 448 1511
hello@sweetstructuresltd.co.uk
www.sweetstructuresltd.co.uk

Project
PROPOSED TOLIET BLOCK
LONGFORTH ROAD
WELLINGTON
SOMERSET, TA21 8RQ

Title
FOUNDATION SLAB
GENERAL ARRANGEMENT

Client
RAVENSLADE

Architect
DANFO

Scale
AS SHOWN @ A3

Drawn
TDA

Date
22/10/25

Status
CONSTRUCTION

Drawing No.	Revision
24149-SSL-002	-