

RAVENSLADE LIMITED
ENDEAVOUR HOUSE
PYNES HILL
RYDON LANE
EXETER
EX2 5WH
w: www.ravenslade.co.uk



CLIENT:



NOTES:

- 1. THIS DRAWING IS COPYRIGHT TO RAVENSLADE LIMITED AND IS NOT TO BE REPRODUCED WITHOUT EXPRESS PERMISSION
- 2. THIS DRAWING IS NOT TO BE SCALED FOR CONSTRUCTION PURPOSES
- 3. ALL DIMENSIONS TO BE CHECKED AND VERIFIED PRIOR TO CONSTRUCTION
- 4. ANY DISCREPANCIES TO BE IMMEDIATELY NOTIFIED TO RAVENSLADE SURVEYOR
- 5. REFER TO BENCHMARK SURVEYS DRAWING NO. BS3925/09.2023/01/MK Rev A FOR FULL SURVEY INFORMATION

REVISIONS


Rev	By	Rev Description	Check	Date
P1	ST	PRELIMINARY ISSUE	PB	21/06/24
P2	ST	PLANNING ISSUE	PB	11/09/24

SITE LOCATION:
LONGFORTH ROAD
WELLINGTON
SOMERSET
TA21 8RQ


PROJECT:
NEW PUBLIC TOILETS, WELLINGTON

DRAWING TITLE:
EXISTING SITE PLAN

DATE:	11/09/2024	SCALE:	1:100@A3
DRAWN BY:	ST	CHECKED BY:	DF
DRAWING NUMBER:	RS2076 L01.02	REV.	P2

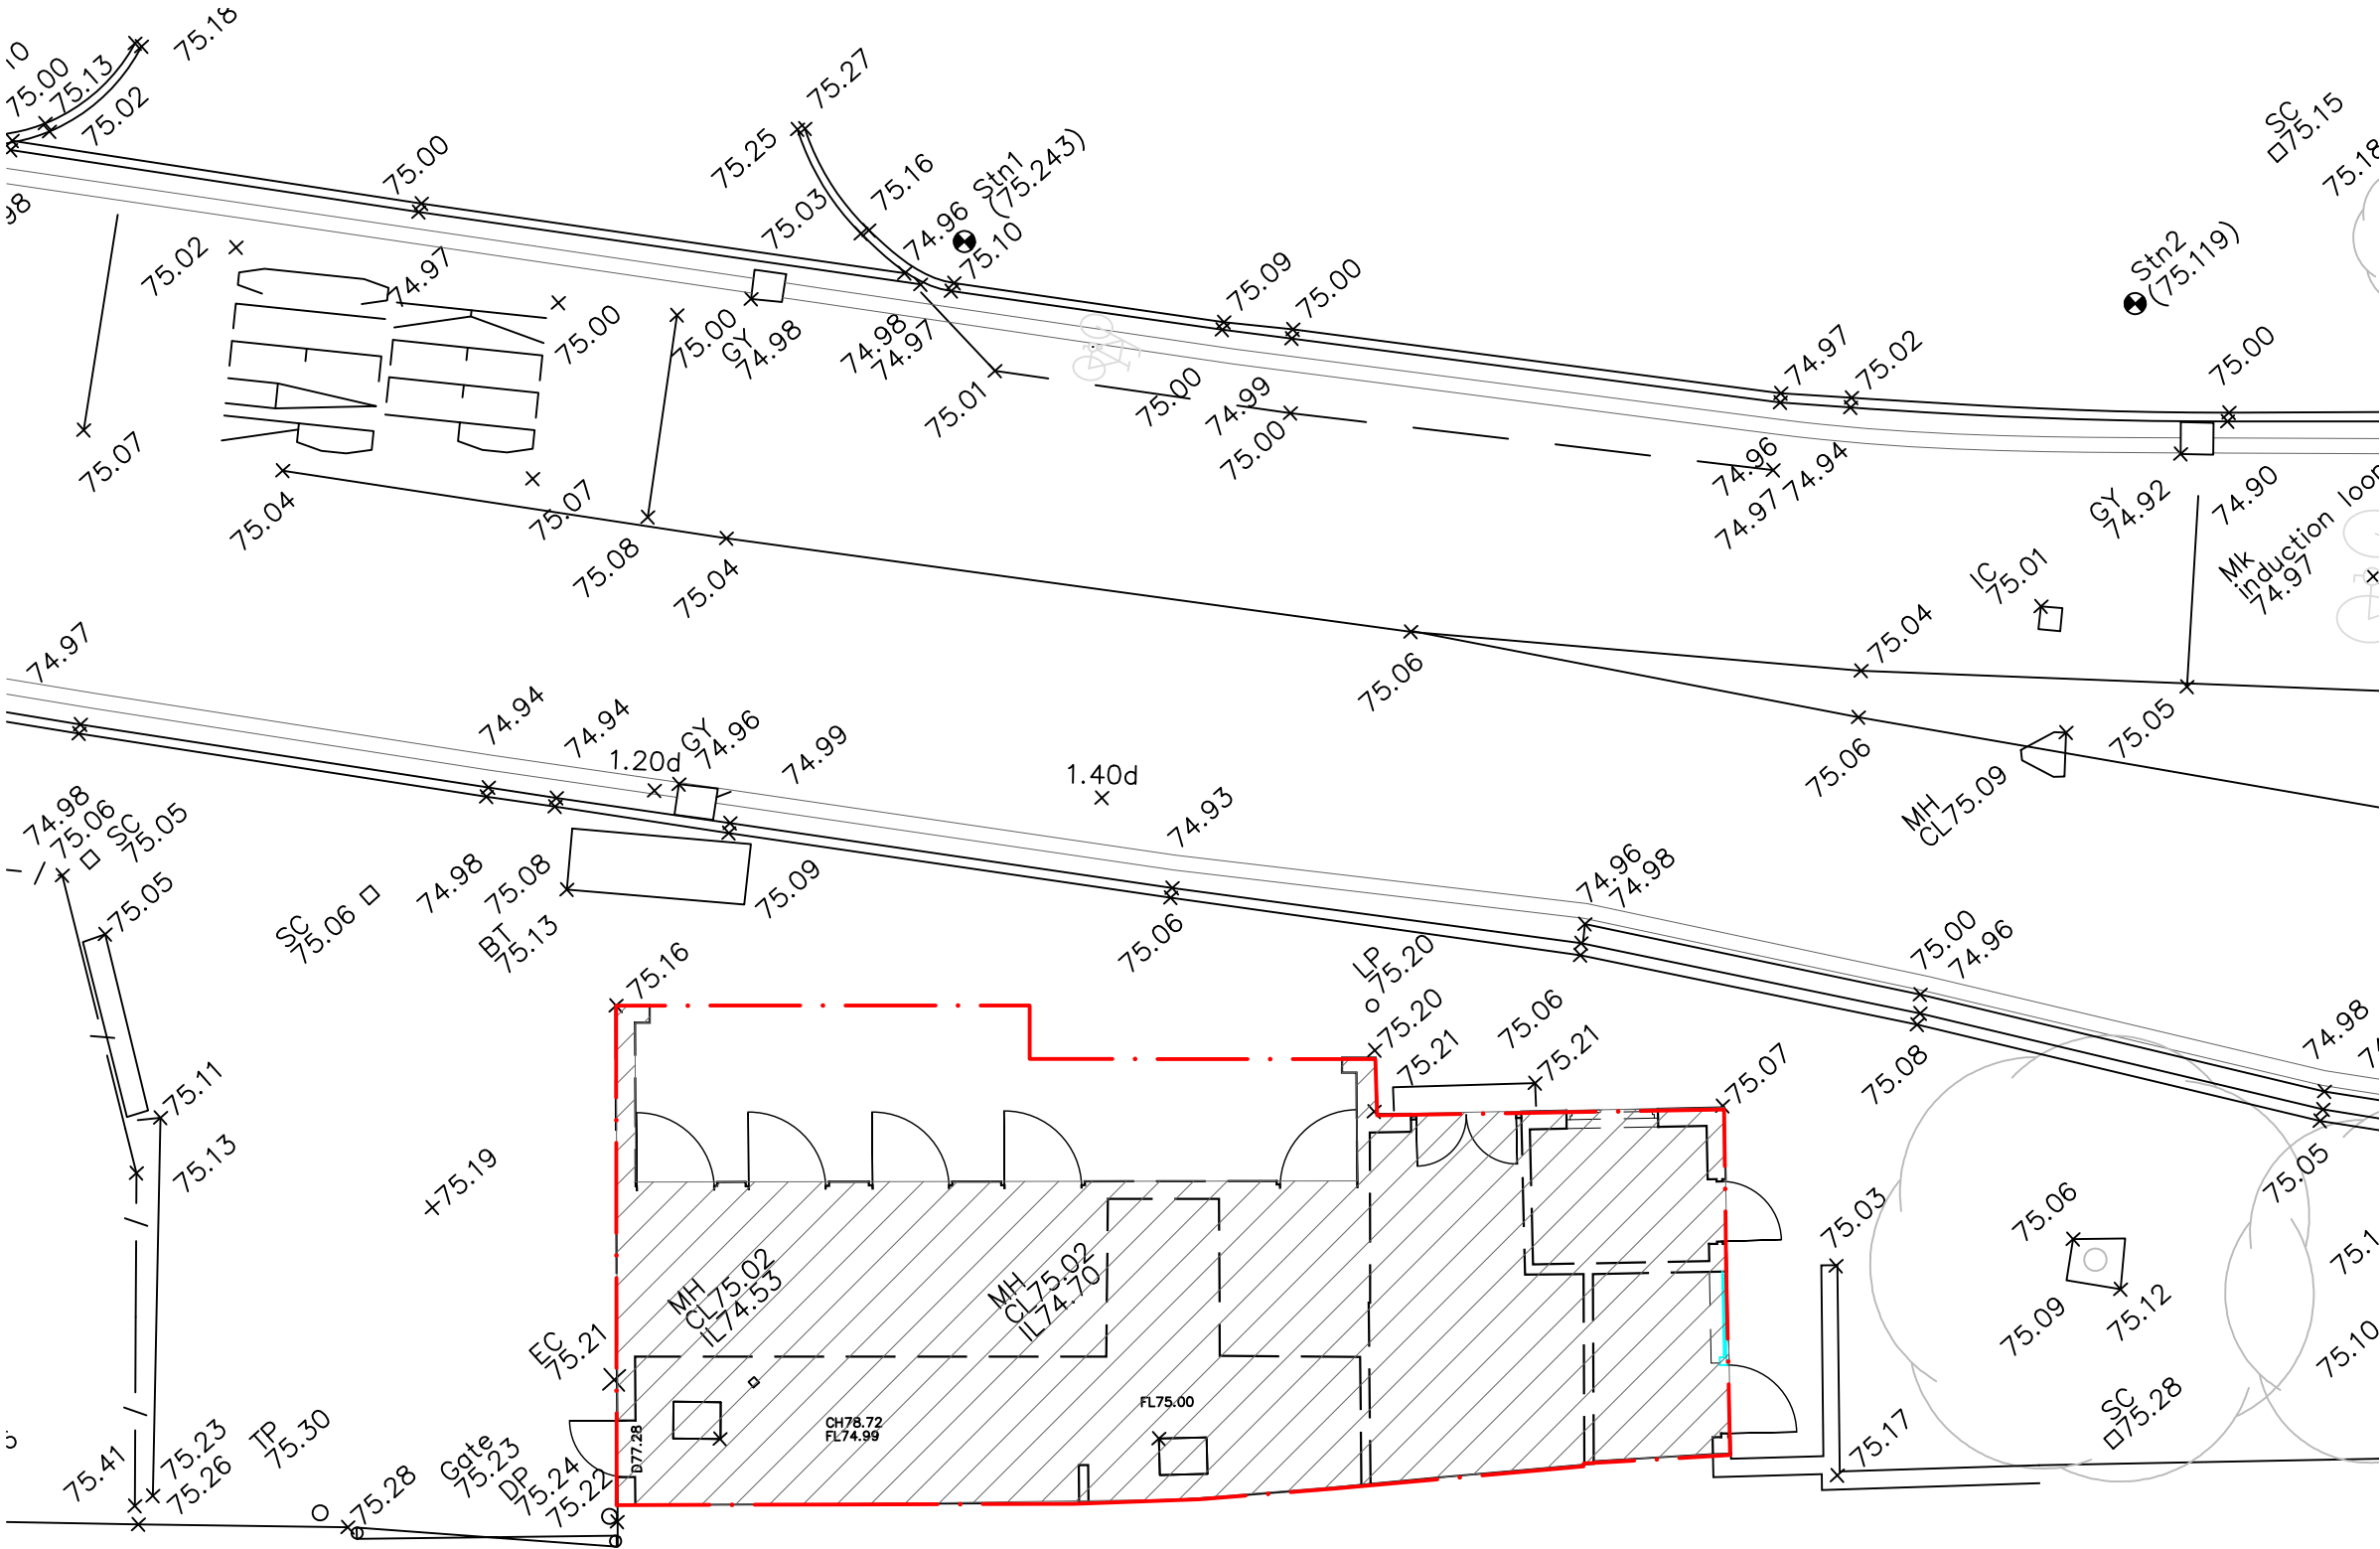

EXISTING SITE PLAN 1:100

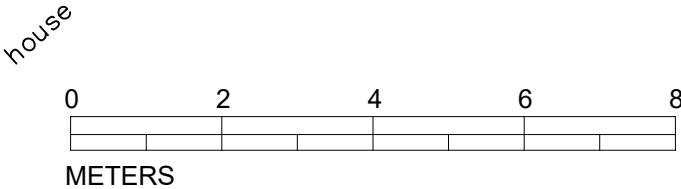

KEY
AREA OF ORIGINAL PUBLIC TOILETS
THAT HAVE BEEN DEMOLISHED