


For Continuation see 02-1132

01
1132
West Elevation
Proposed

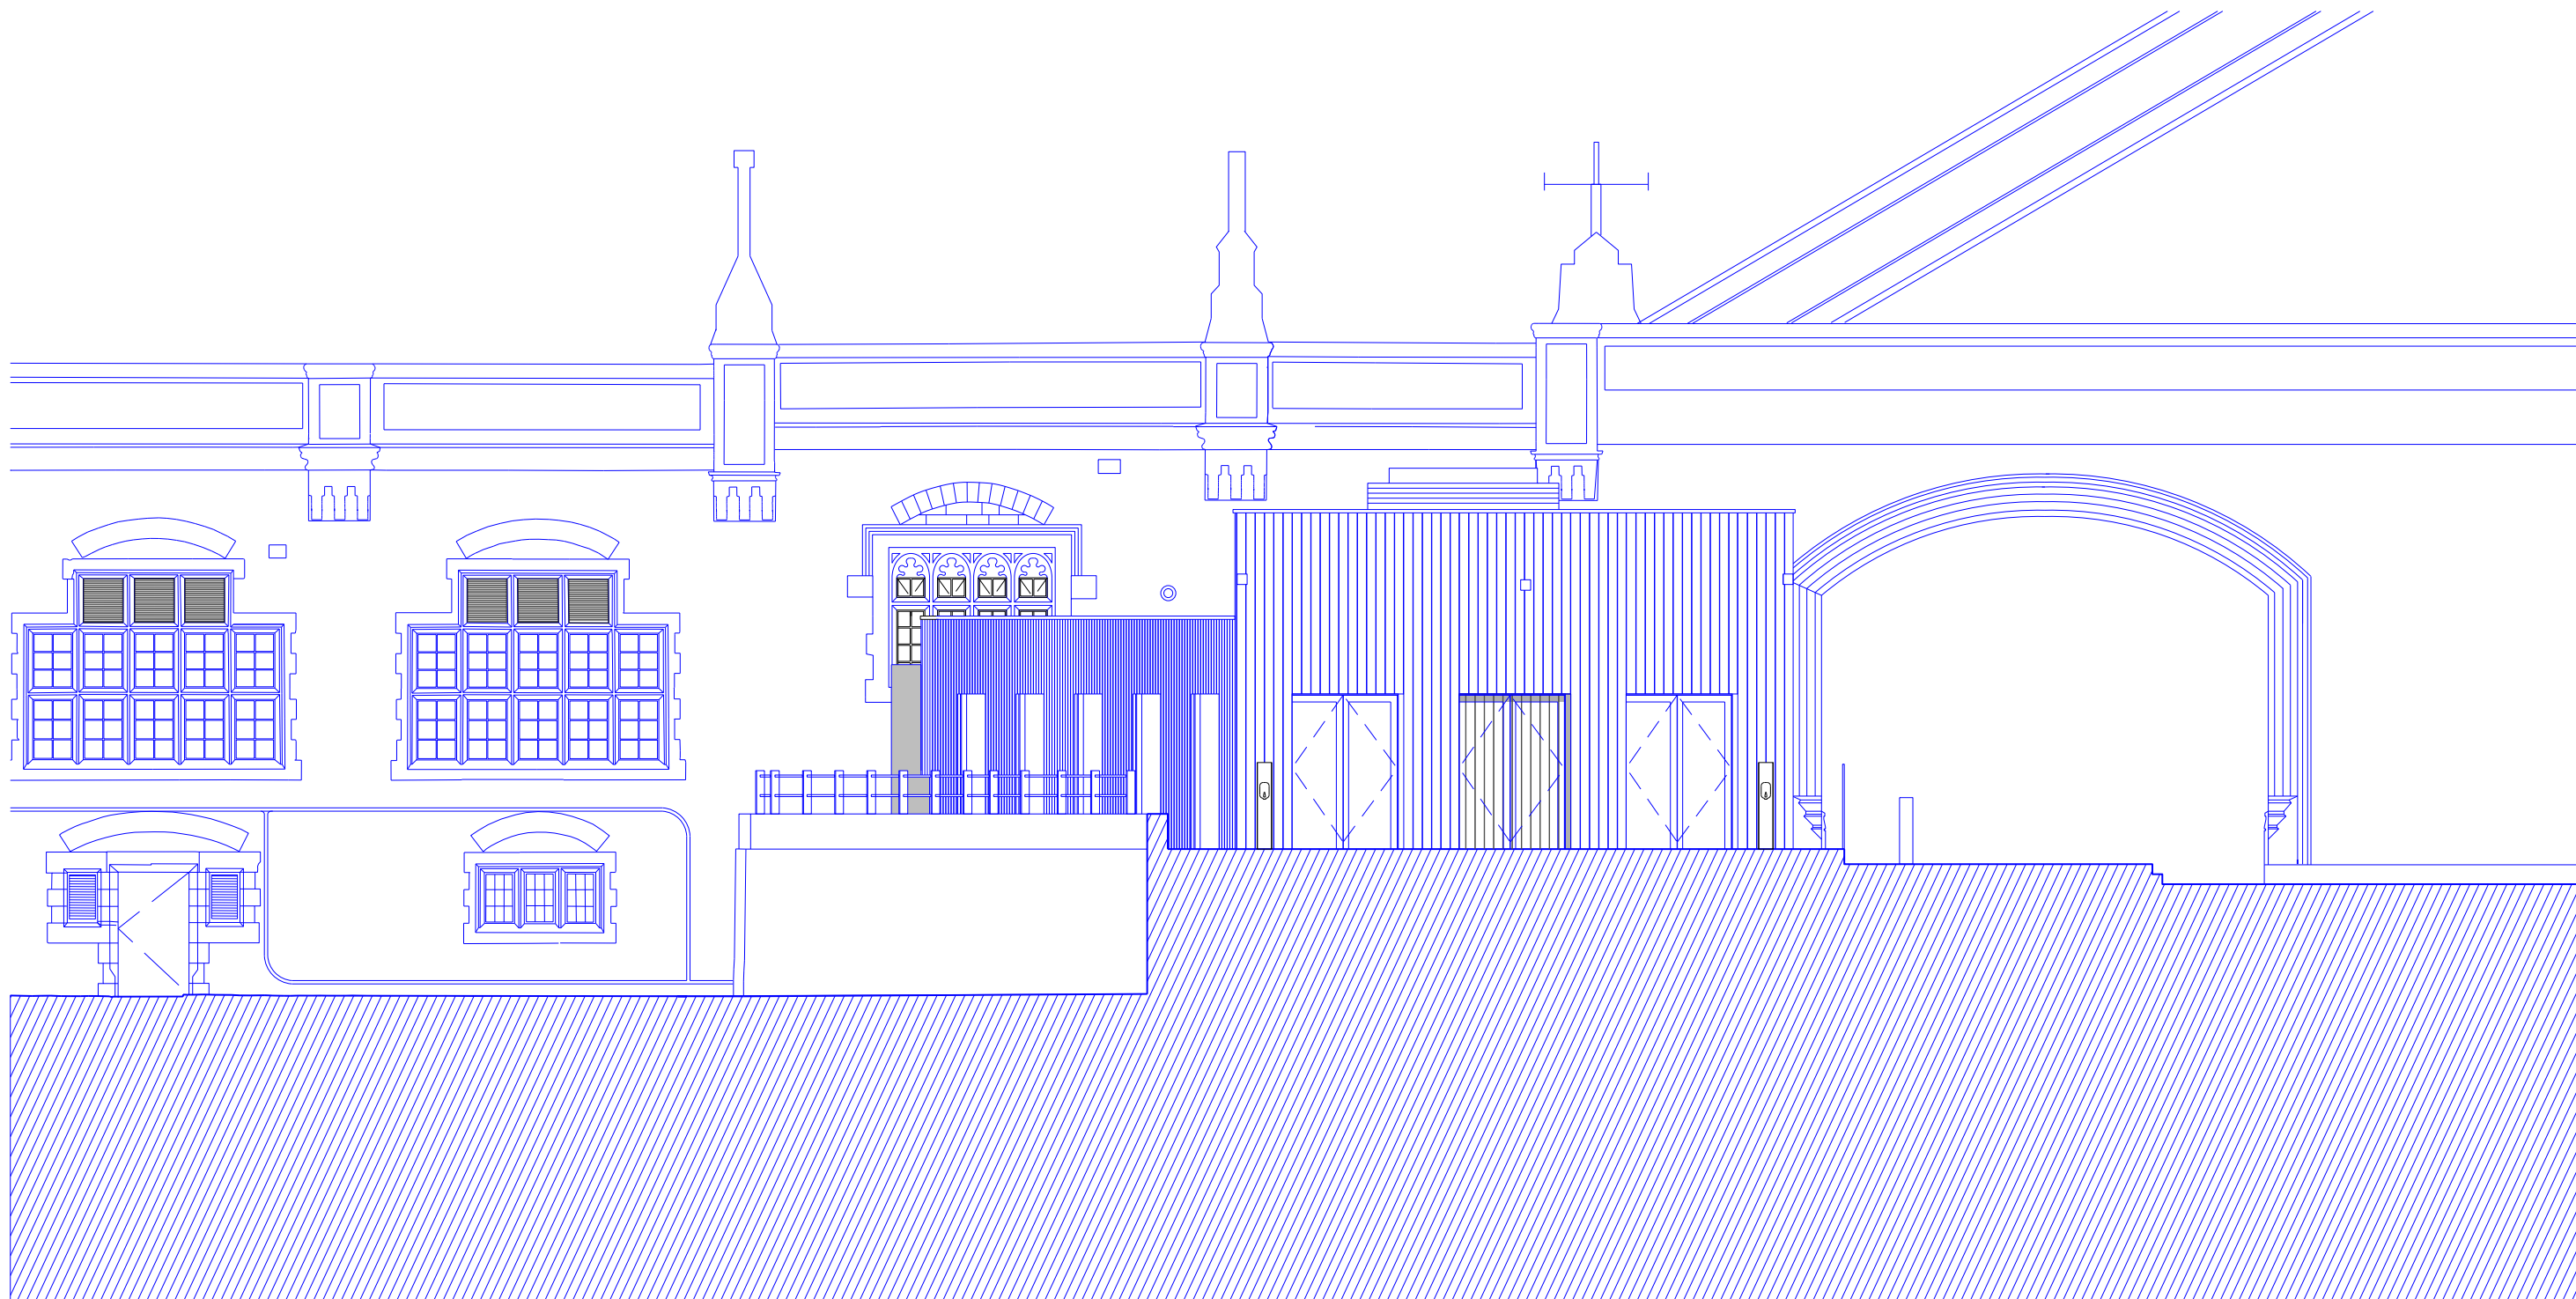

PRP Lantern
Level
+5.892

PRP Wharf
Level
+5.0


PRP OF
Reveller FFL
+5.150

For Continuation see 01-1132

02
1132
West Elevation
Proposed

Tender DRAFT

Existing Fabric

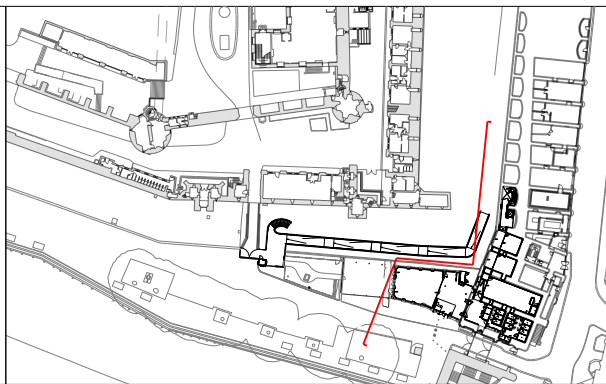

General Notes:
To be read in conjunction with Service Engineer, Structural Engineers and Heritage Architects information.
All demolition and proposed works are to be undertaken in adherence to SMC conditions and Listed Building Consent conditions.

0 5 10m

Jamie Fobert
— Architects
Rochelle, 22 Club Row
London E2 7EY
T: +44 (0) 207 553 6560
mail@jamiefobertarchitects.com

Copyright of Jamie Fobert Architects Ltd 2023

Unless indicated below, this drawing is for information only.
Do not scale. Use figured dimensions only. All dimensions to be checked on site.

Issue/Revision	Date	Rev
Stage 3	03 12 24	A
Stage 4A	17 04 25	B
Stage 4b Design Freeze	06 06 25	C
Stage 4	18 07 25	D
Tender Draft	24 10 25	E

Project	The Tower of London
Subject	Reveller Proposed West Elevation
Scale	1:100
Original Size	A1
Date	15 11 24
Drawing No.	TOL-JFA-01-ZZ-DW-A-1132