




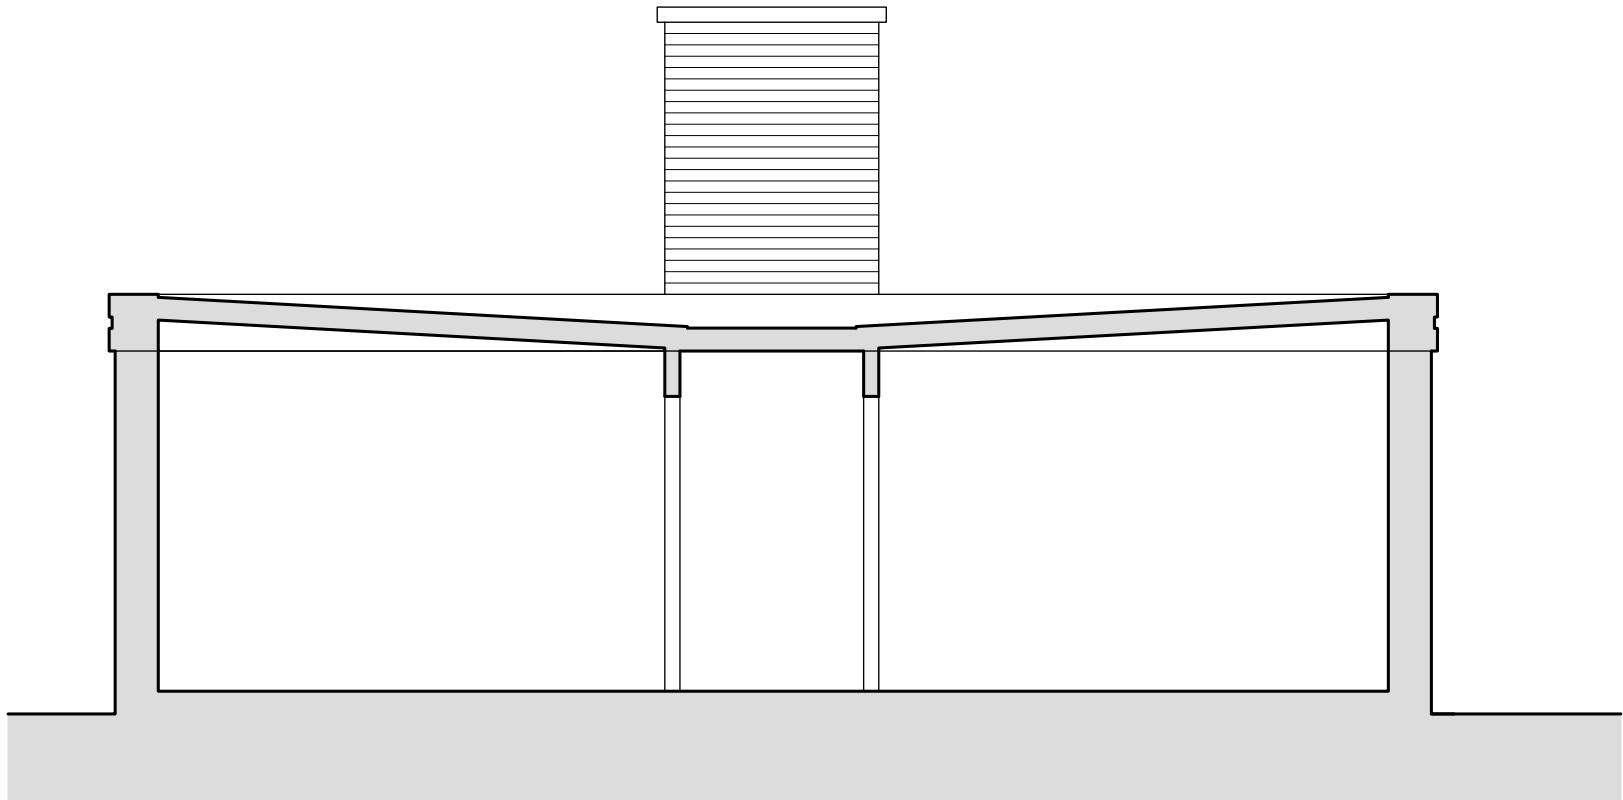


Section AA - As Existing 1:50

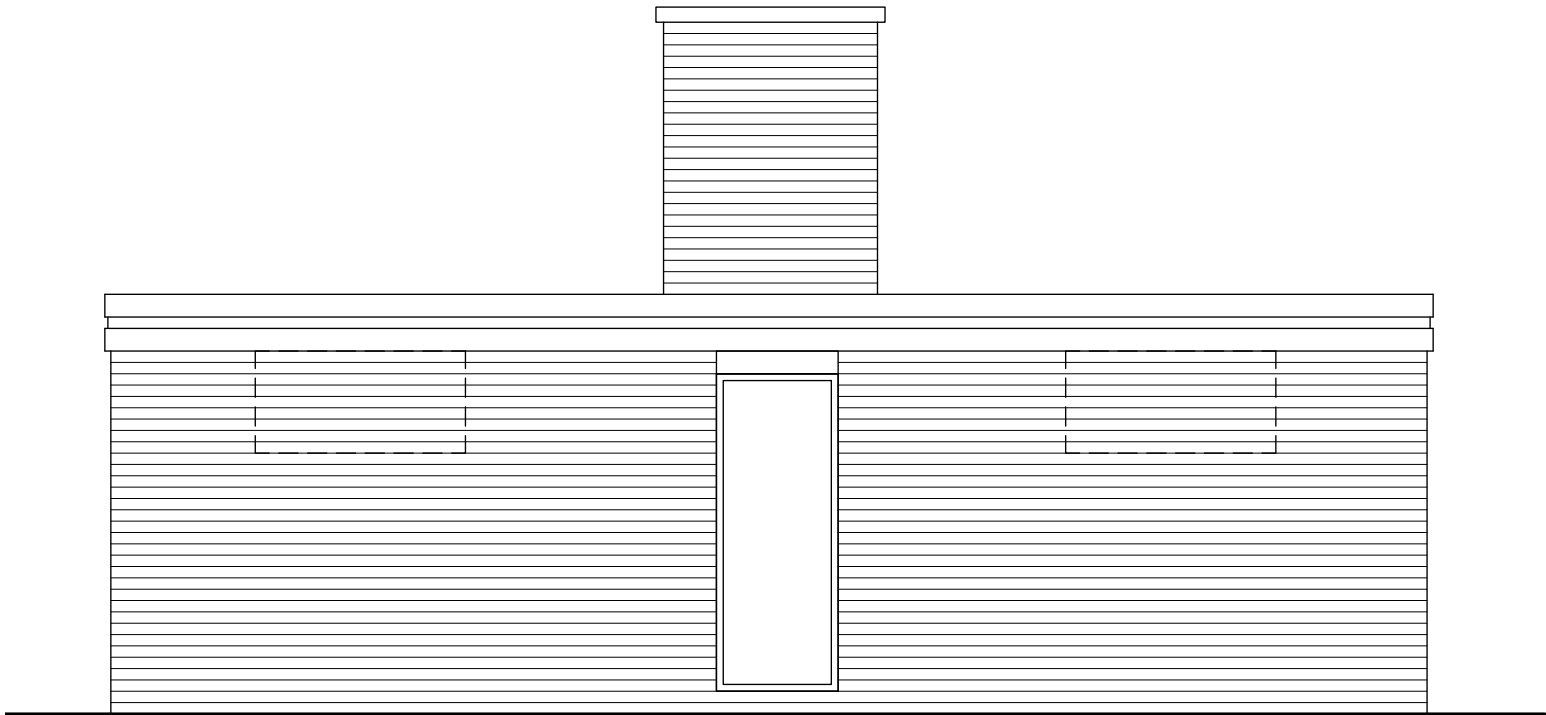

East Elevation - As Existing 1:50

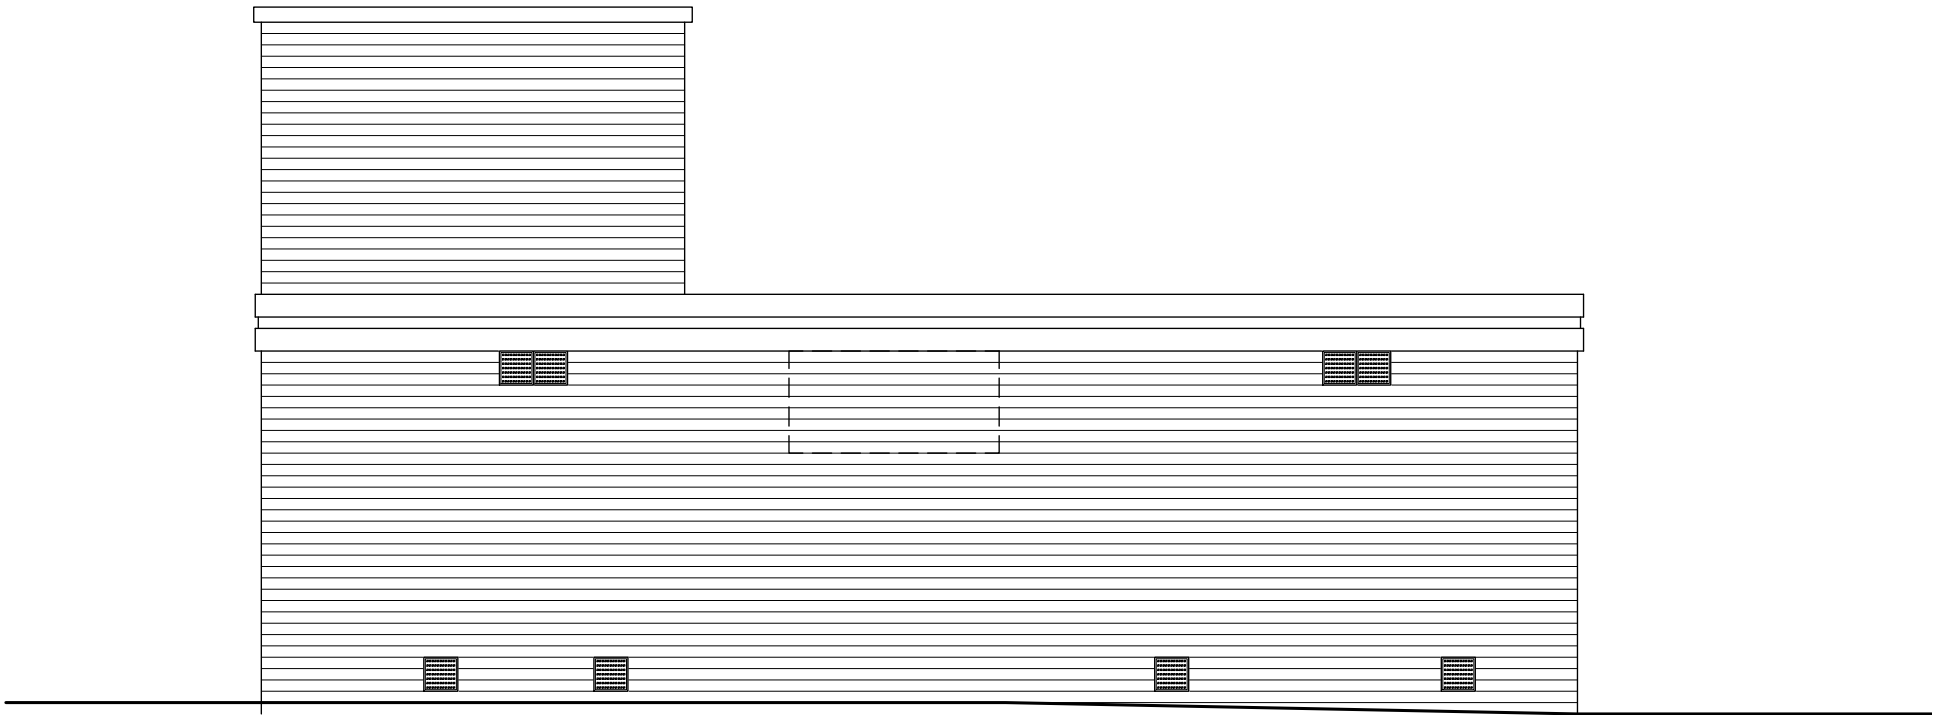


South Elevation - As Existing 1:50

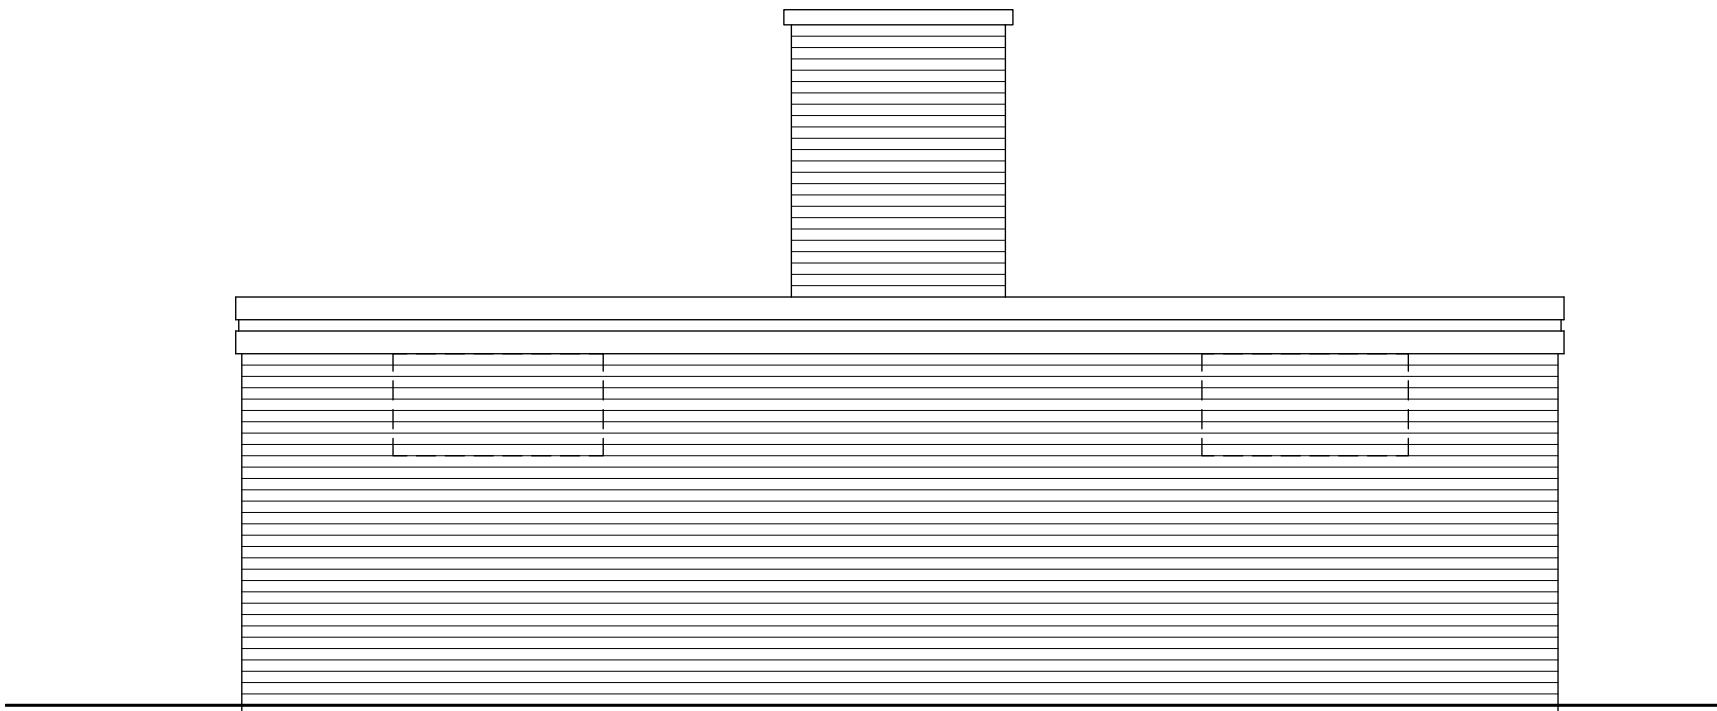

West Elevation - As Existing 1:50




North Elevation - As Existing 1:50

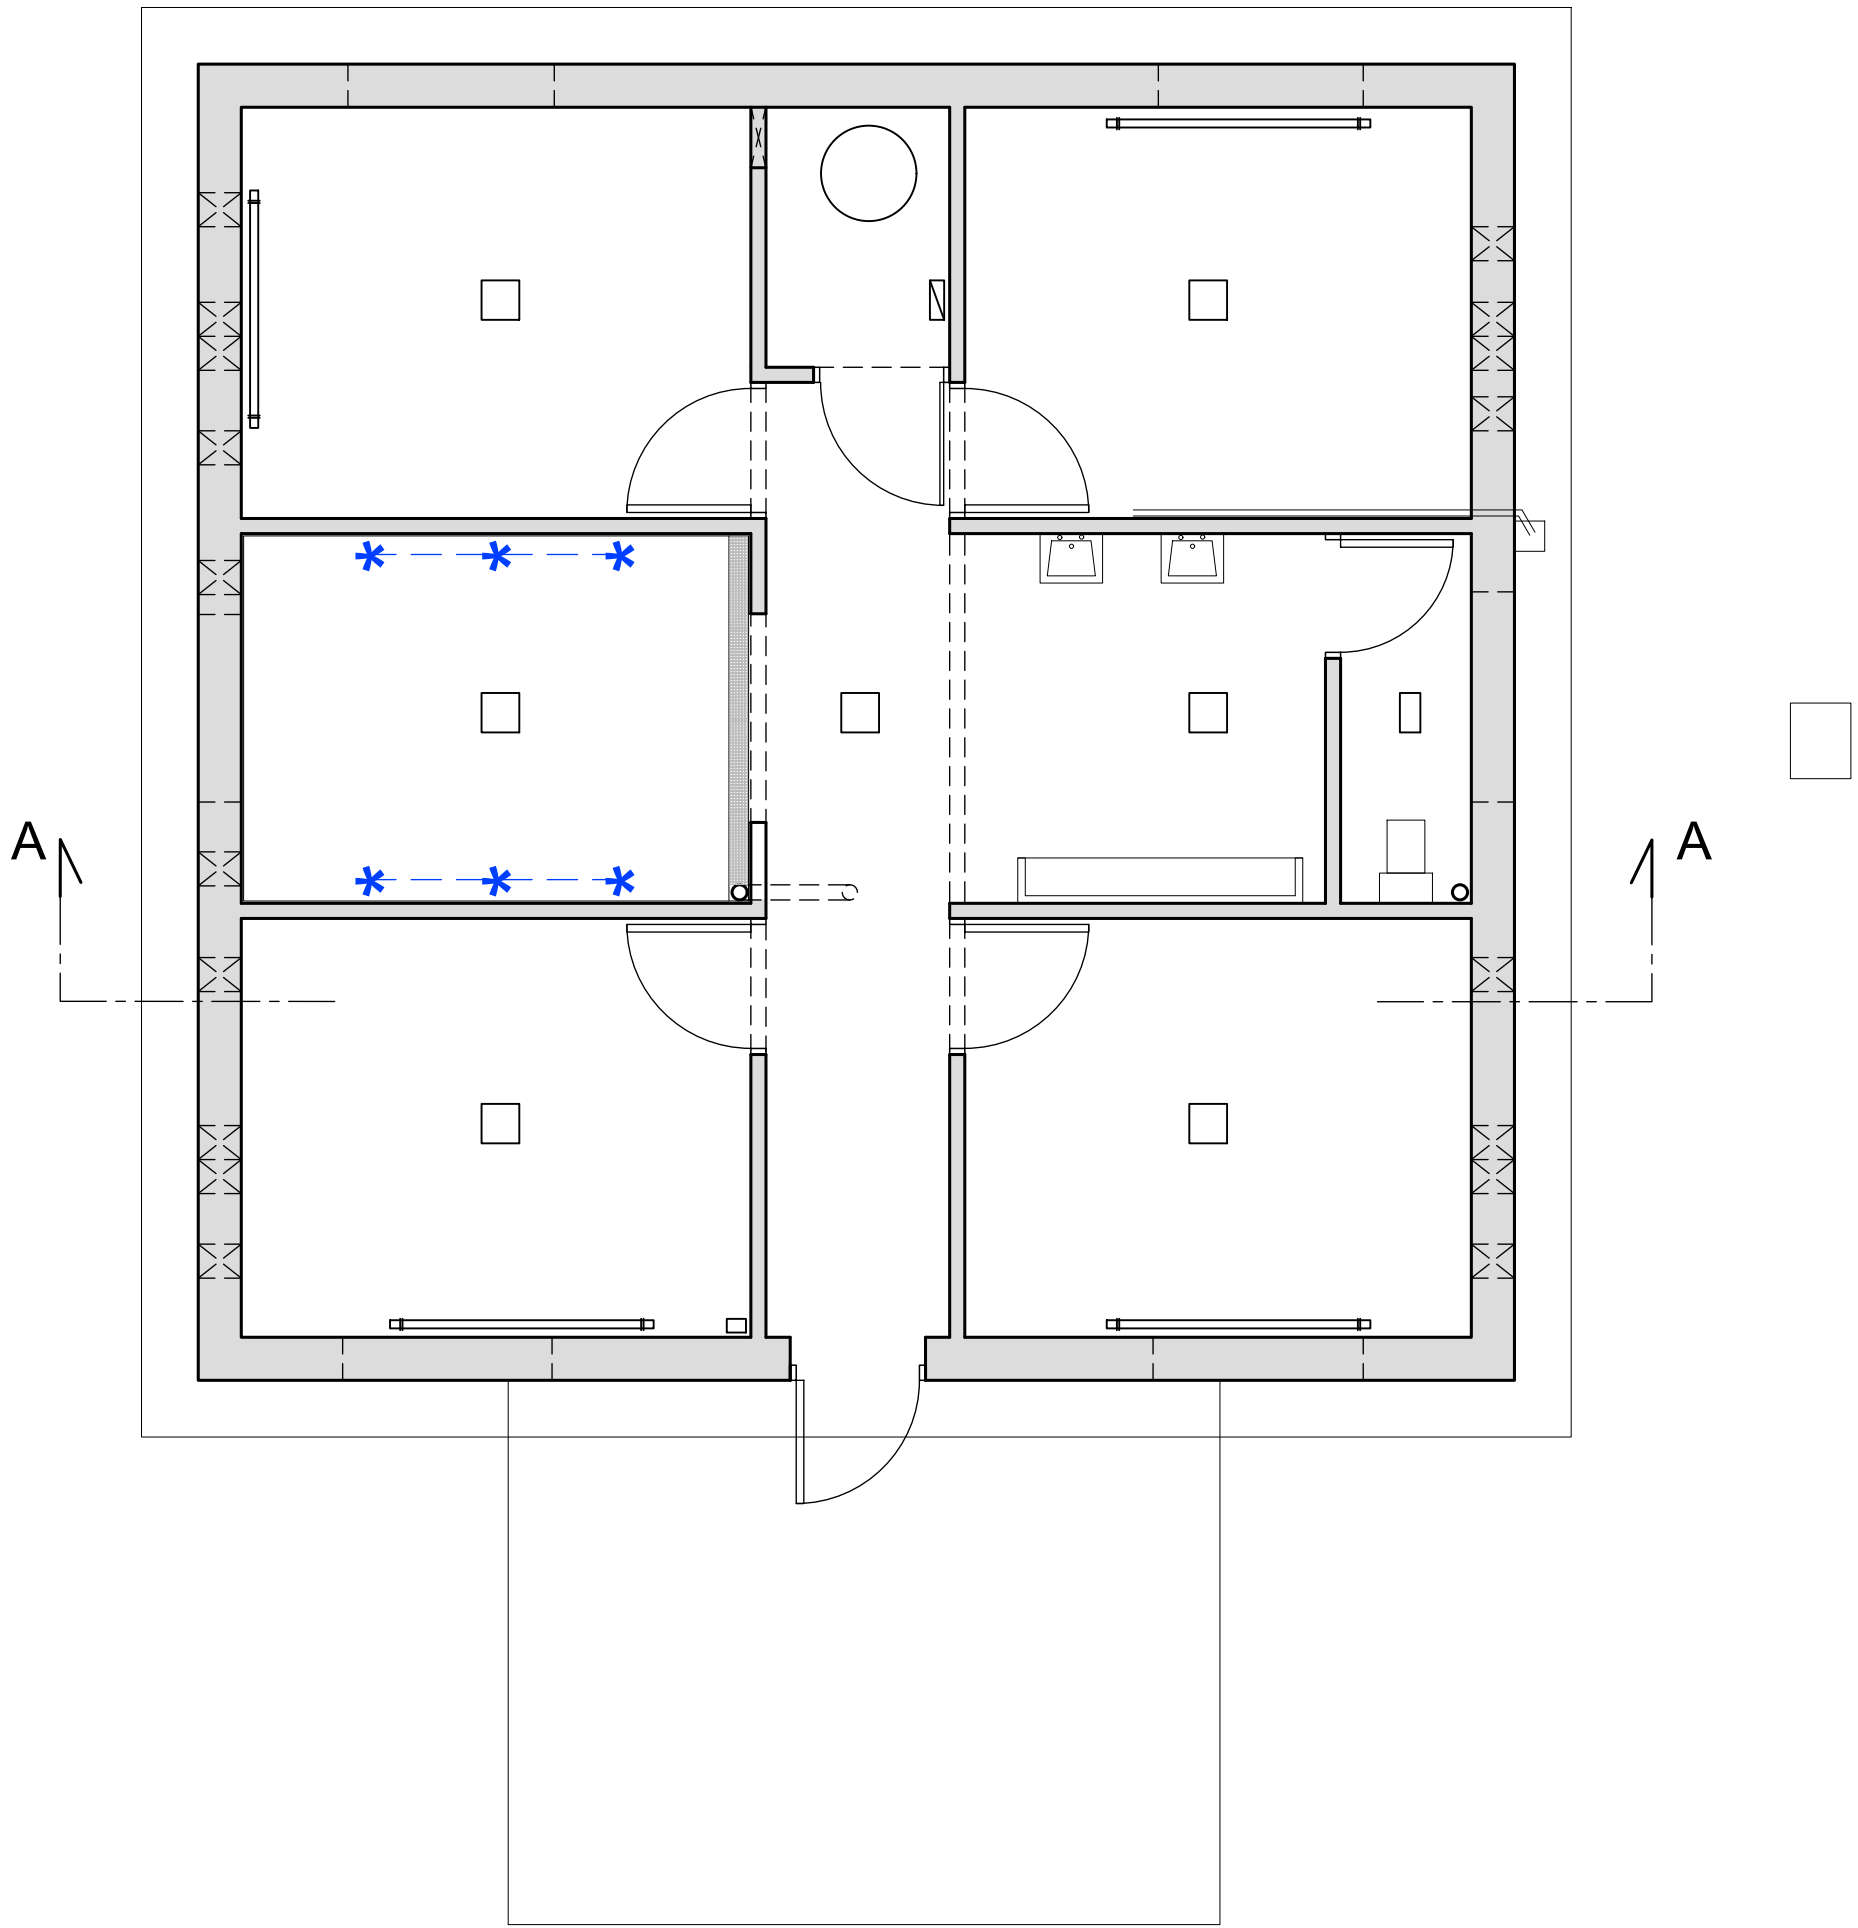

Ground Floor Plan - As Existing 1:50

1:50 Scale
In metres
0 1.0 2.0 3.0 4.0

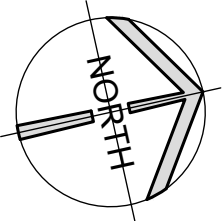

PRELIMINARY

TITLE: Changing Rooms, Pembroke Gardens, Swindon For Affleck Mechanical and Electrical Ltd		HALZAC DESIGN LTD ARCHITECTURAL DESIGN AND TECHNICAL SERVICES e: halzacdesign@icloud.com halzacdesign.co.uk m: 07801 070166	
DRAWING: Plans, Section & Elevations As Existing		JOB NUMBER: DWG NUMBER: REV:	
SCALE: @ A1 As Shown		23/042-04 EX01	
DRAWN: CR		CHECKED: DATE: Jun'25	

REVISIONS (up to the last 4 revisions shown only)