




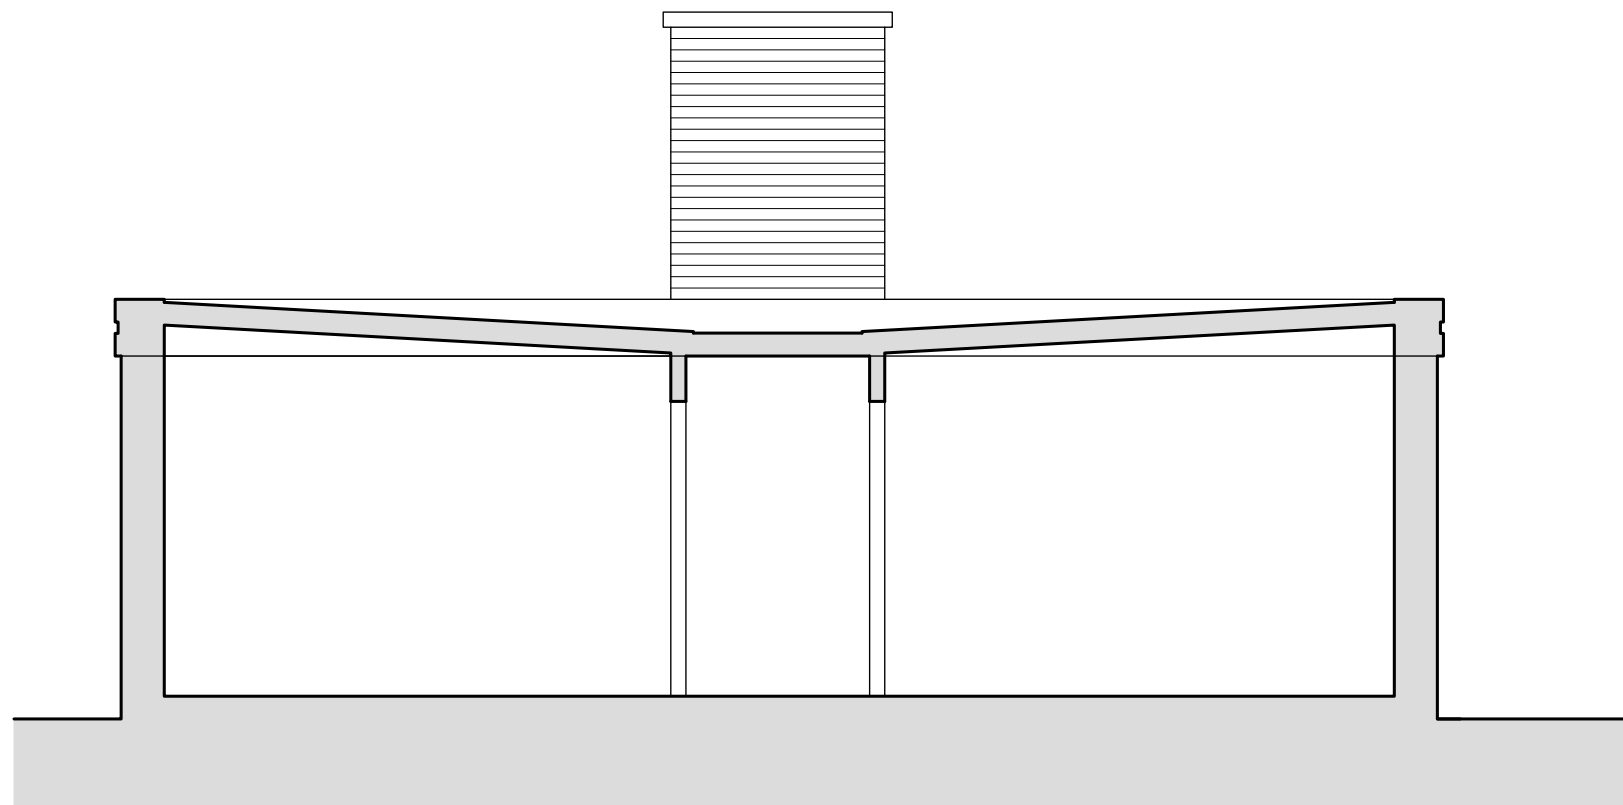


Section AA - As Existing 1:50

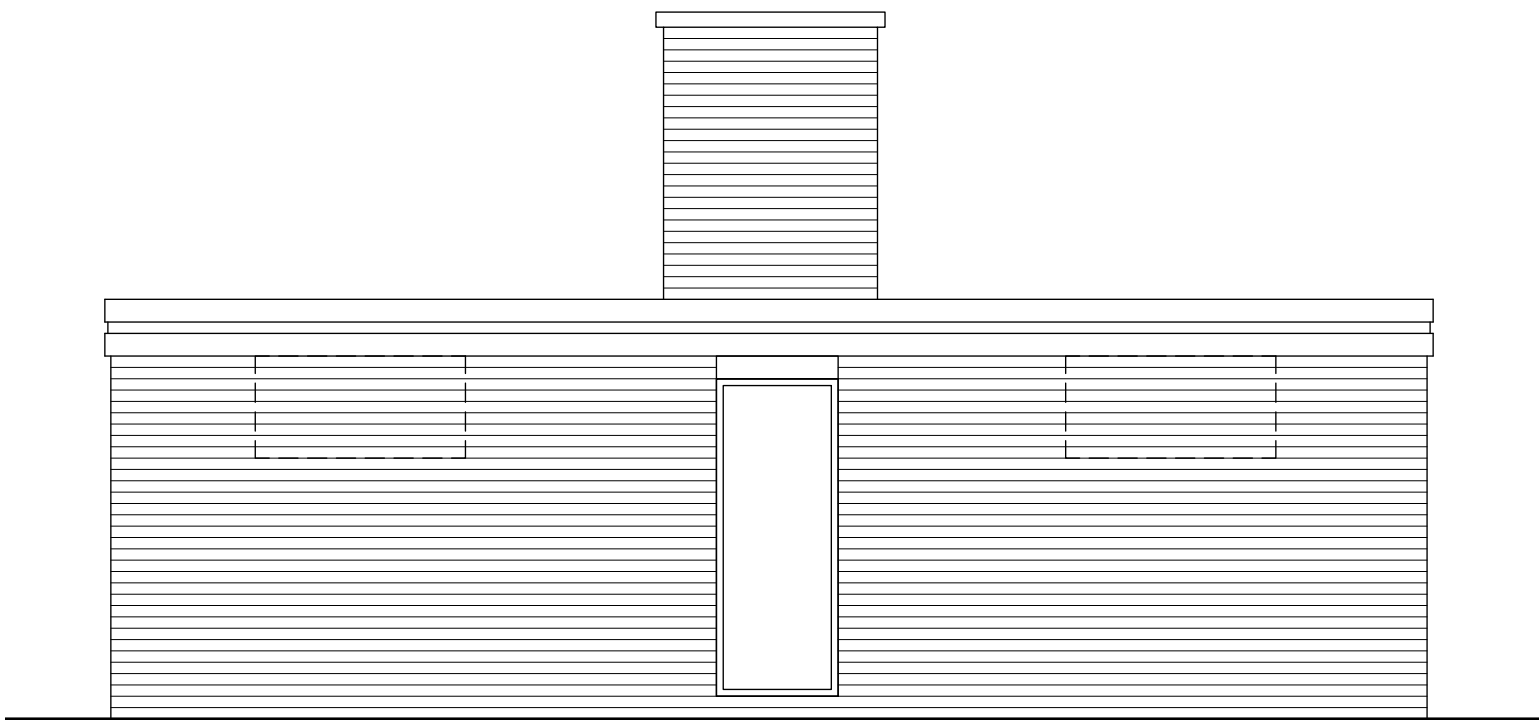


East Elevation - As Existing 1:50

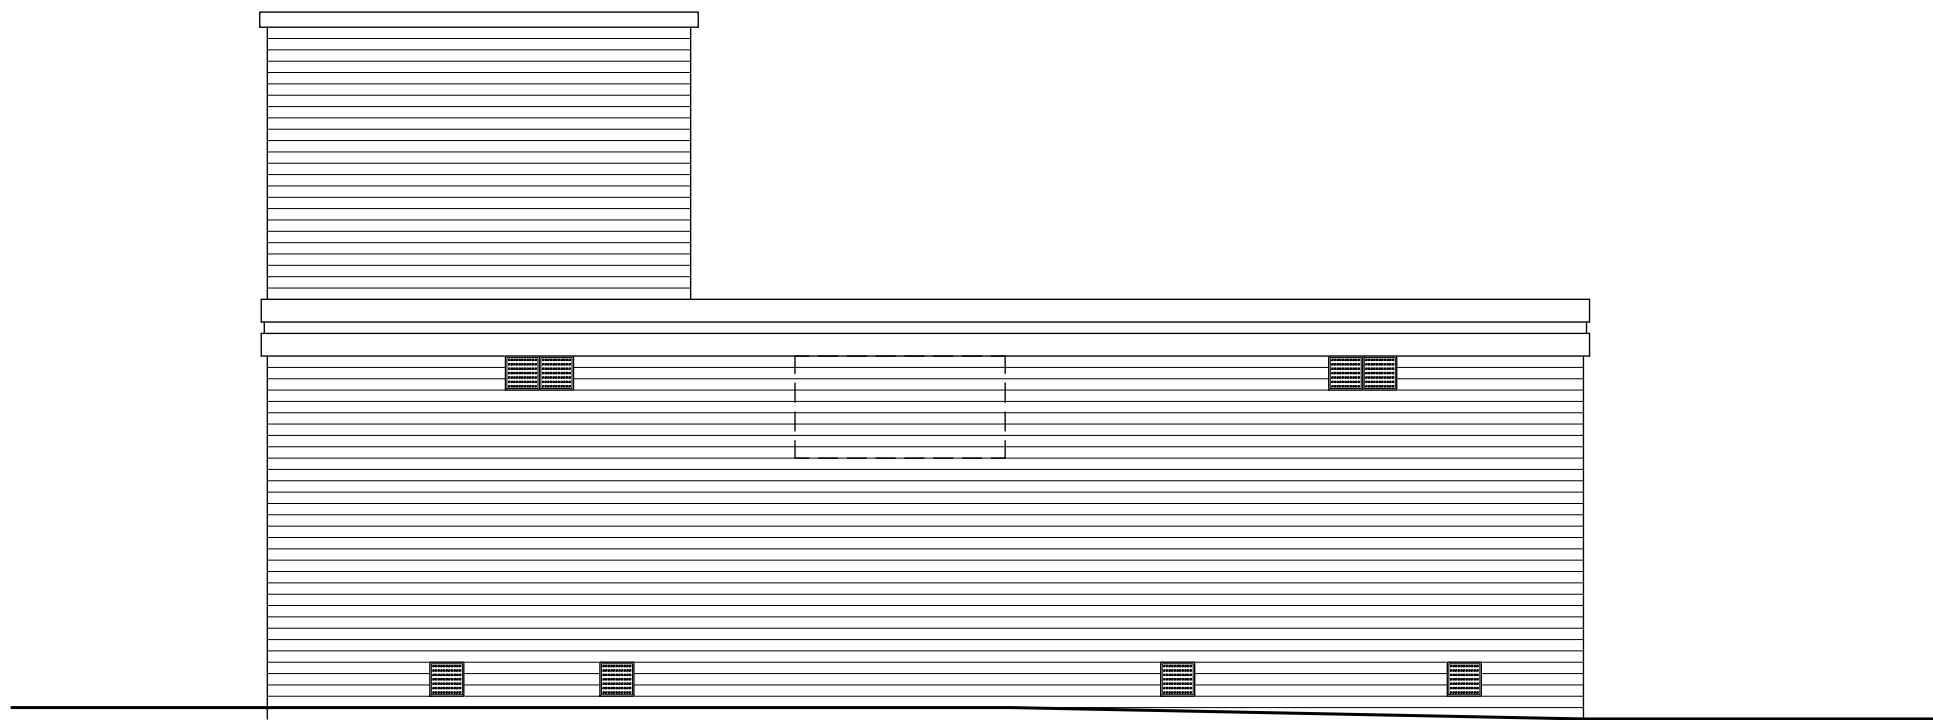


South Elevation - As Existing 1:50

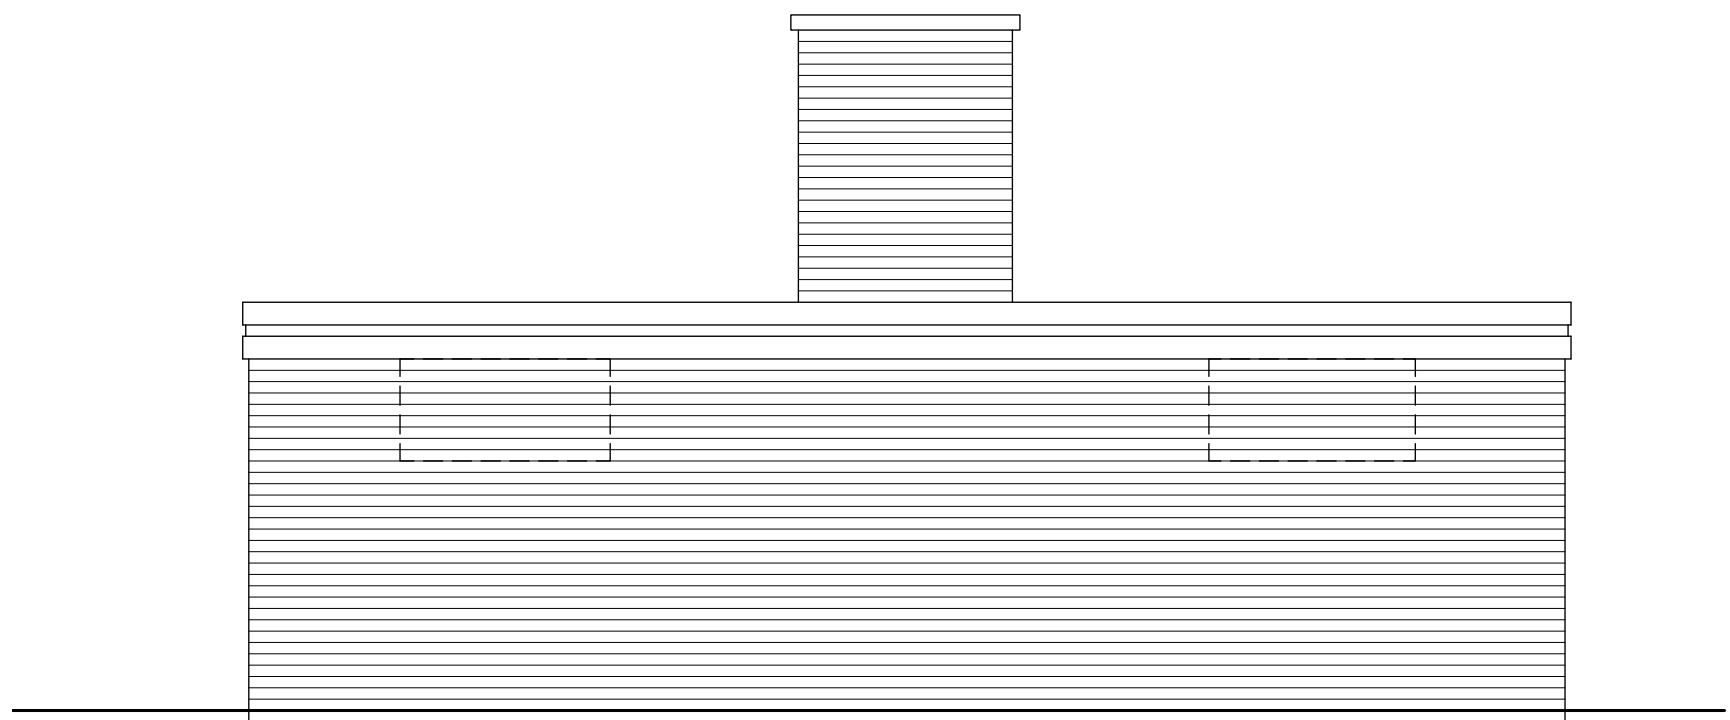


West Elevation - As Existing 1:50

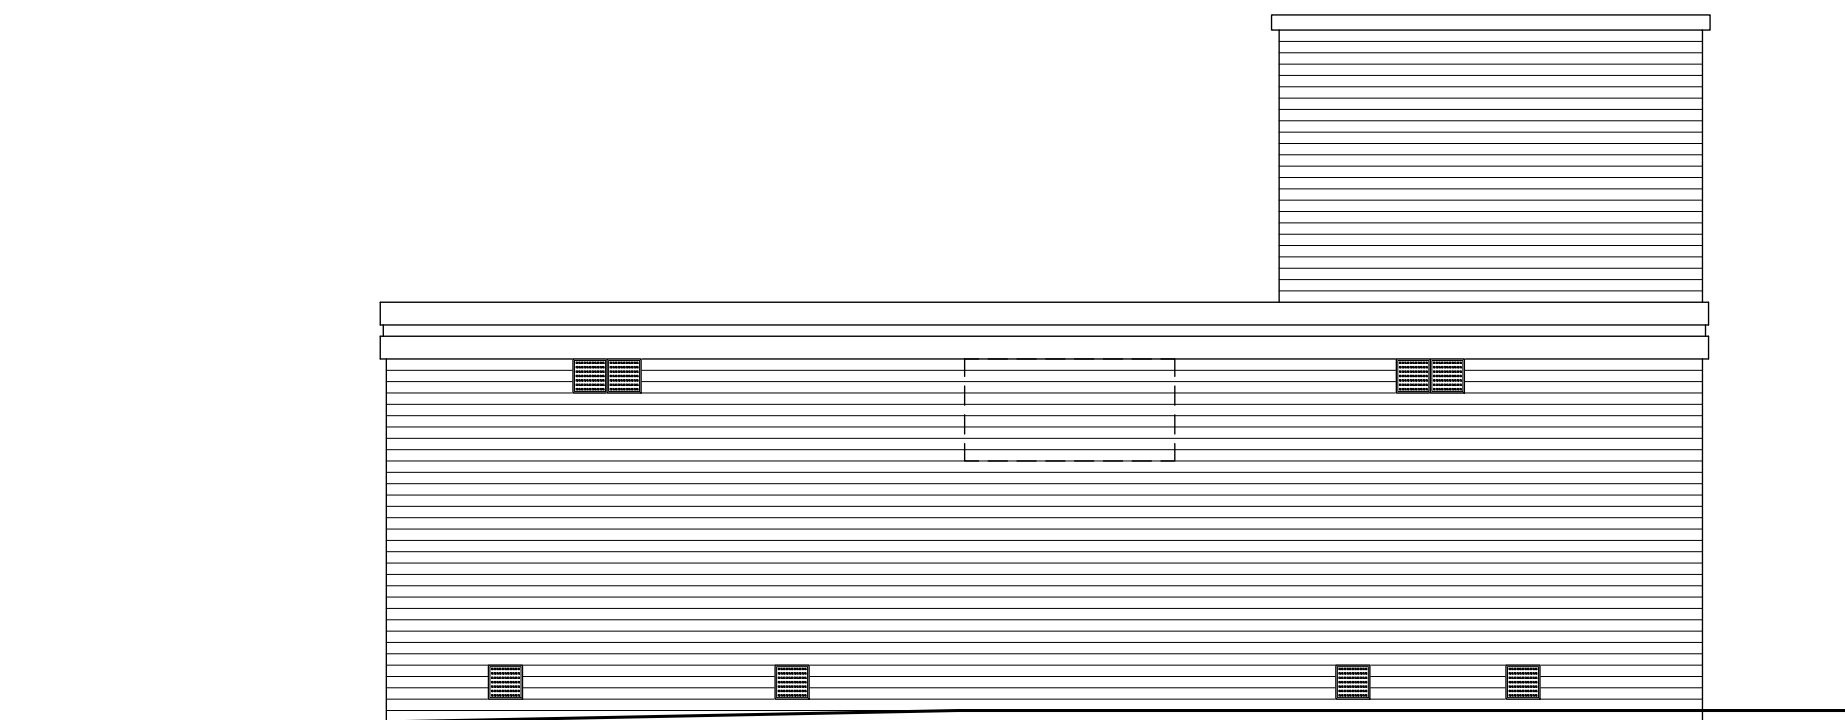


North Elevation - As Existing 1:50

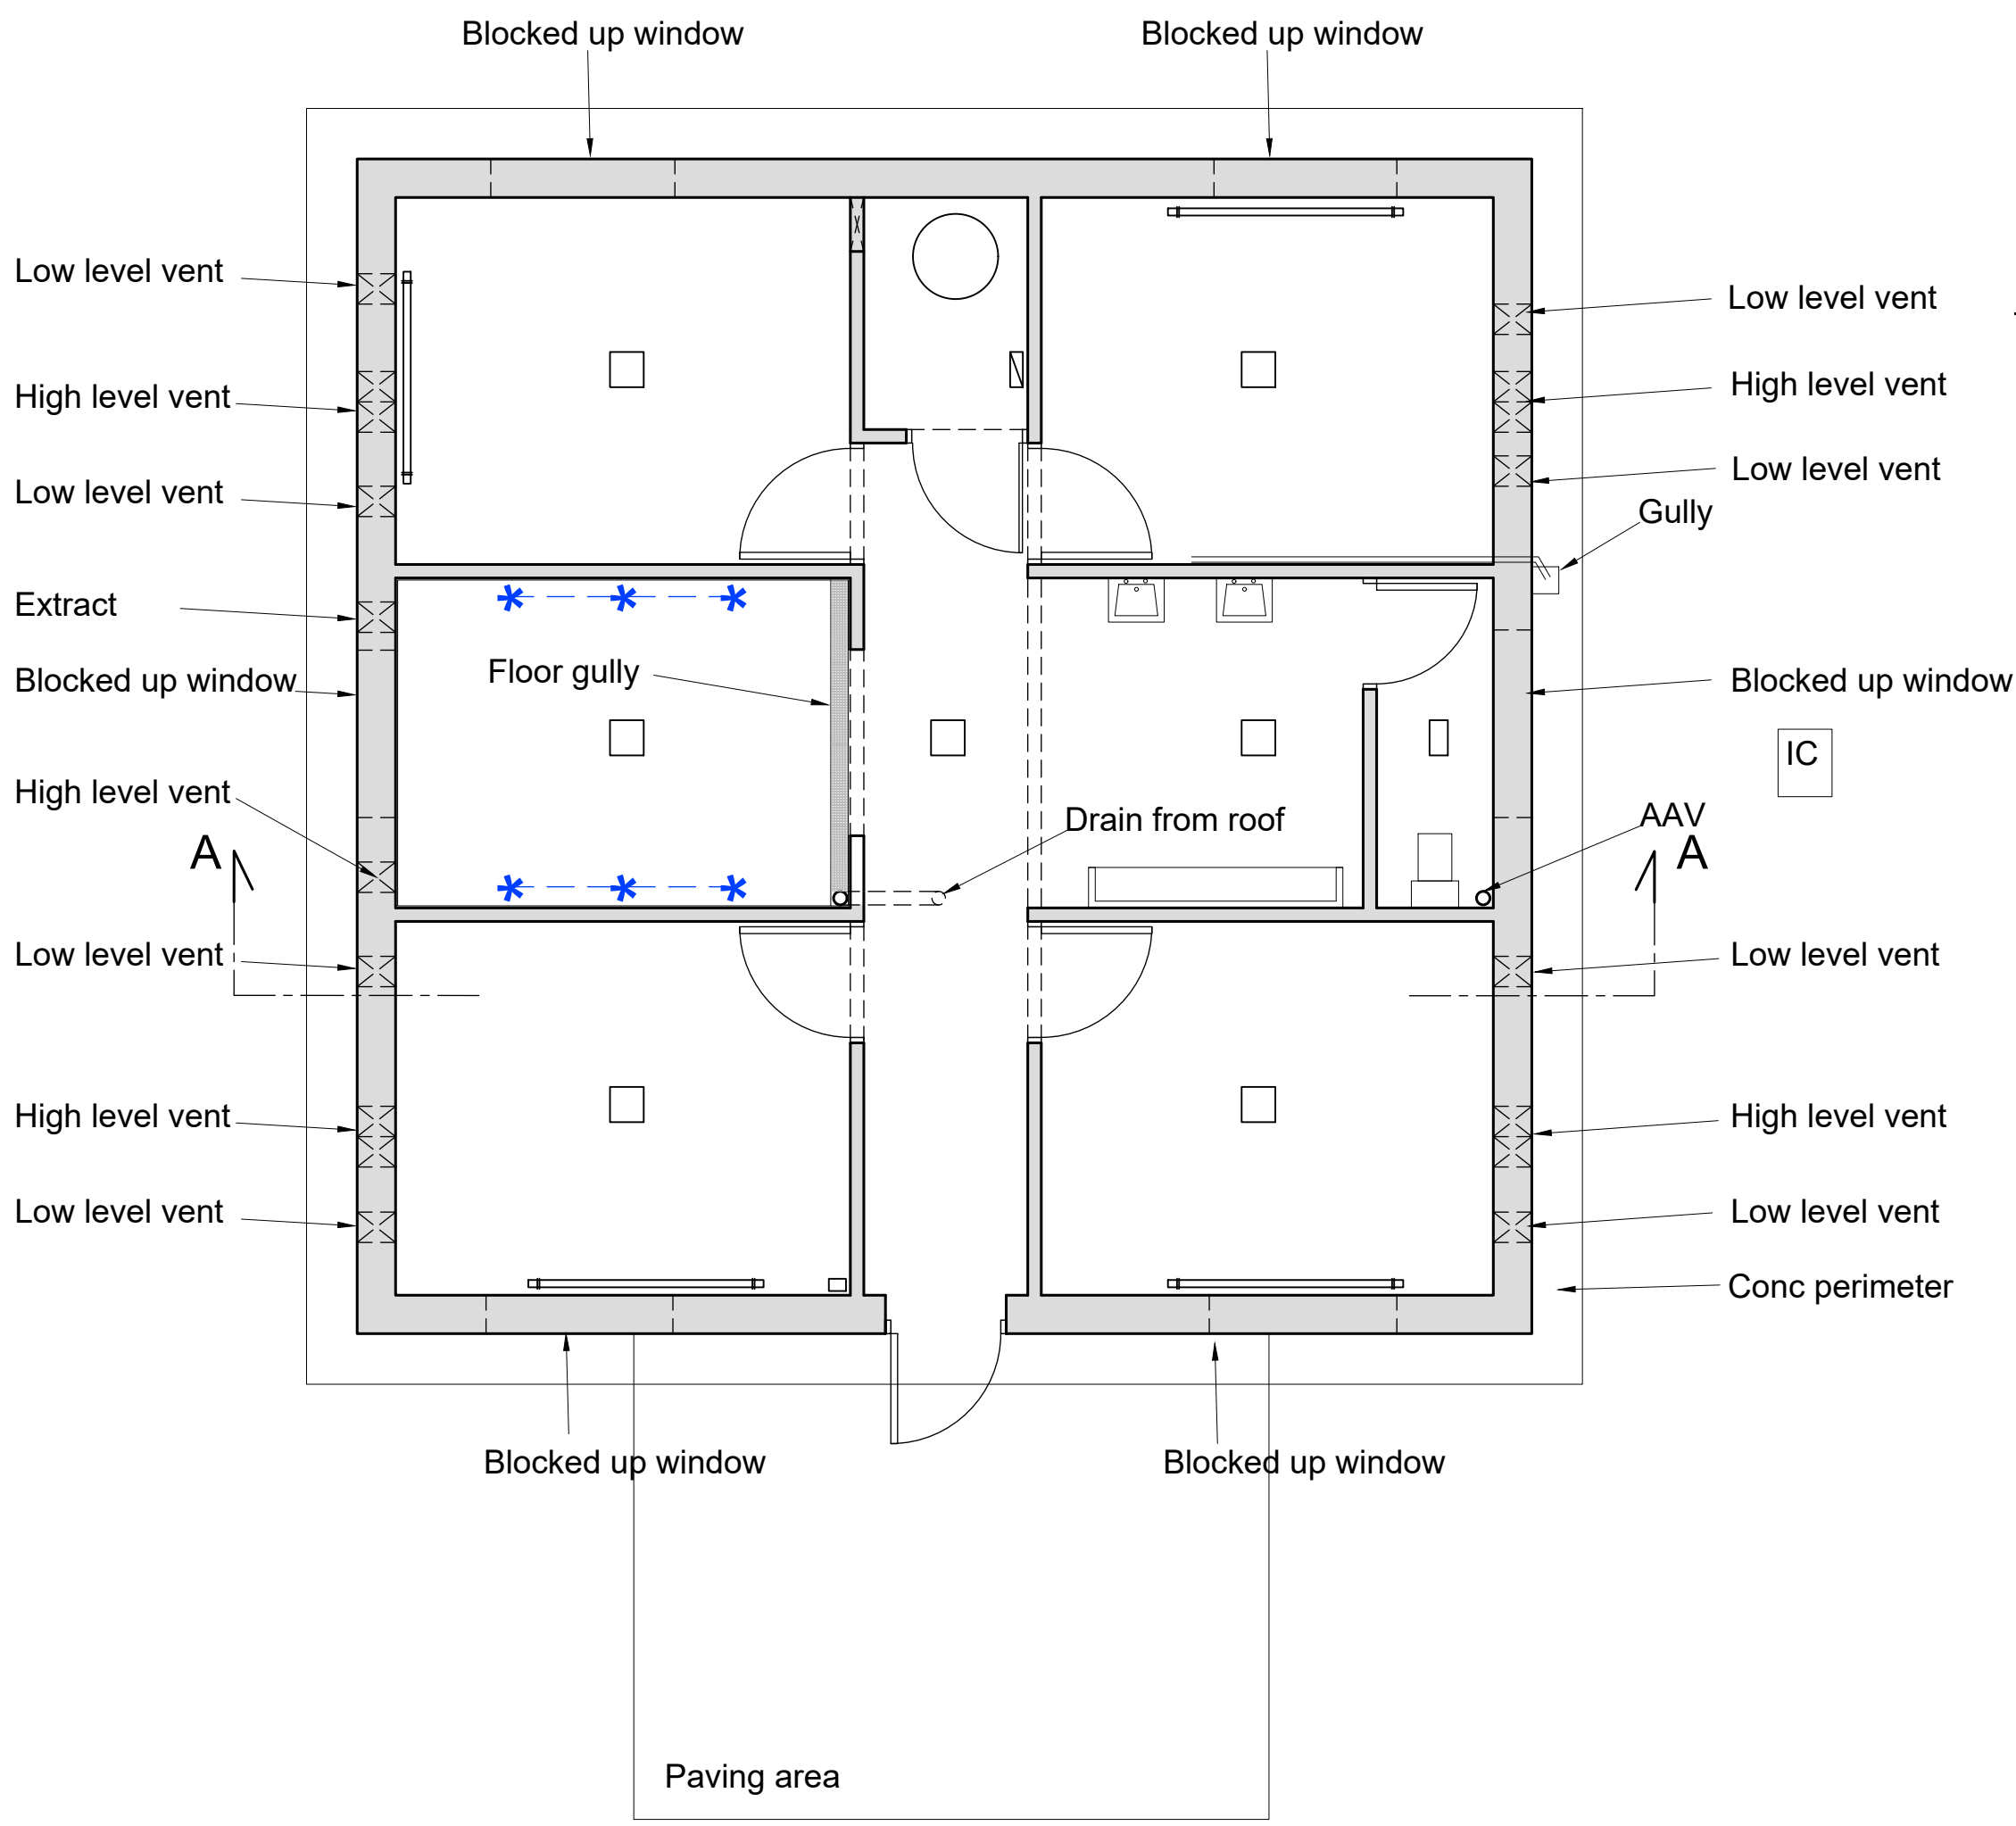

Ground Floor Plan - Services - As Existing 1:50

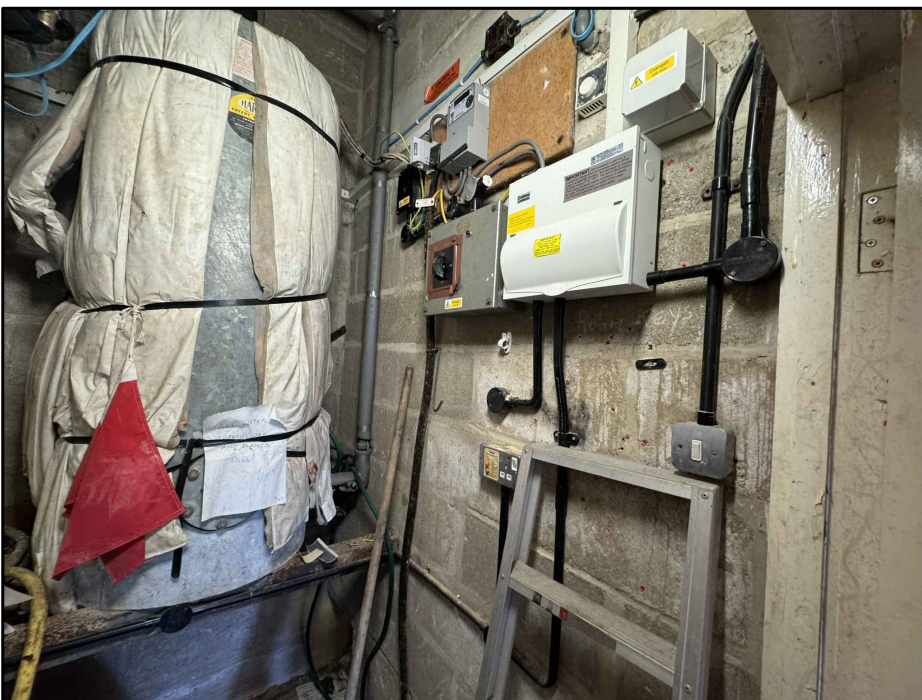

Shower head, extract fan, blocked up window, light

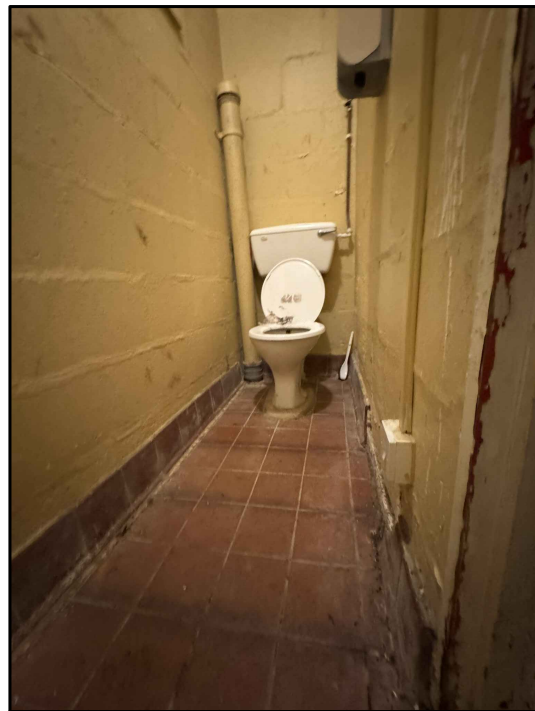

Under bench heater

- Key
- Shower head
 - Cylinder
 - Ceiling lights
 - Electric heater below bench
 - Fuse and switch gear

1:50 Scale
In metres

0 1.0 2.0 3.0 4.0


PRELIMINARY

TITLE:
Changing Rooms, Pembroke
Gardens, Swindon For Affleck
Mechanical and Electrical Ltd
DRAWING:
Plans, Section & Elevations
Services - As Existing
SCALE: @ A1
As Shown

DRAWN:
CR

CHECKED:
DATE:
Jun'25

HALZAC DESIGN LTD
ARCHITECTURAL DESIGN AND TECHNICAL SERVICES
e: halzacdesign@icloud.com halzacdesign.co.uk
m: 07801 070166
JOB NUMBER: DWG NUMBER: REV:
23/042-04 EX01

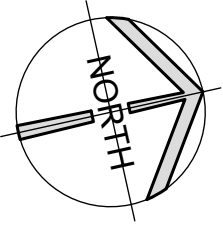

REVISIONS (up to the last 4 revisions shown only)