


NOTES:

1. This drawing is the property of MJF CAD Solutions and must not be copied or disclosed for any purpose except as authorised by MJF CAD Solutions or the client.

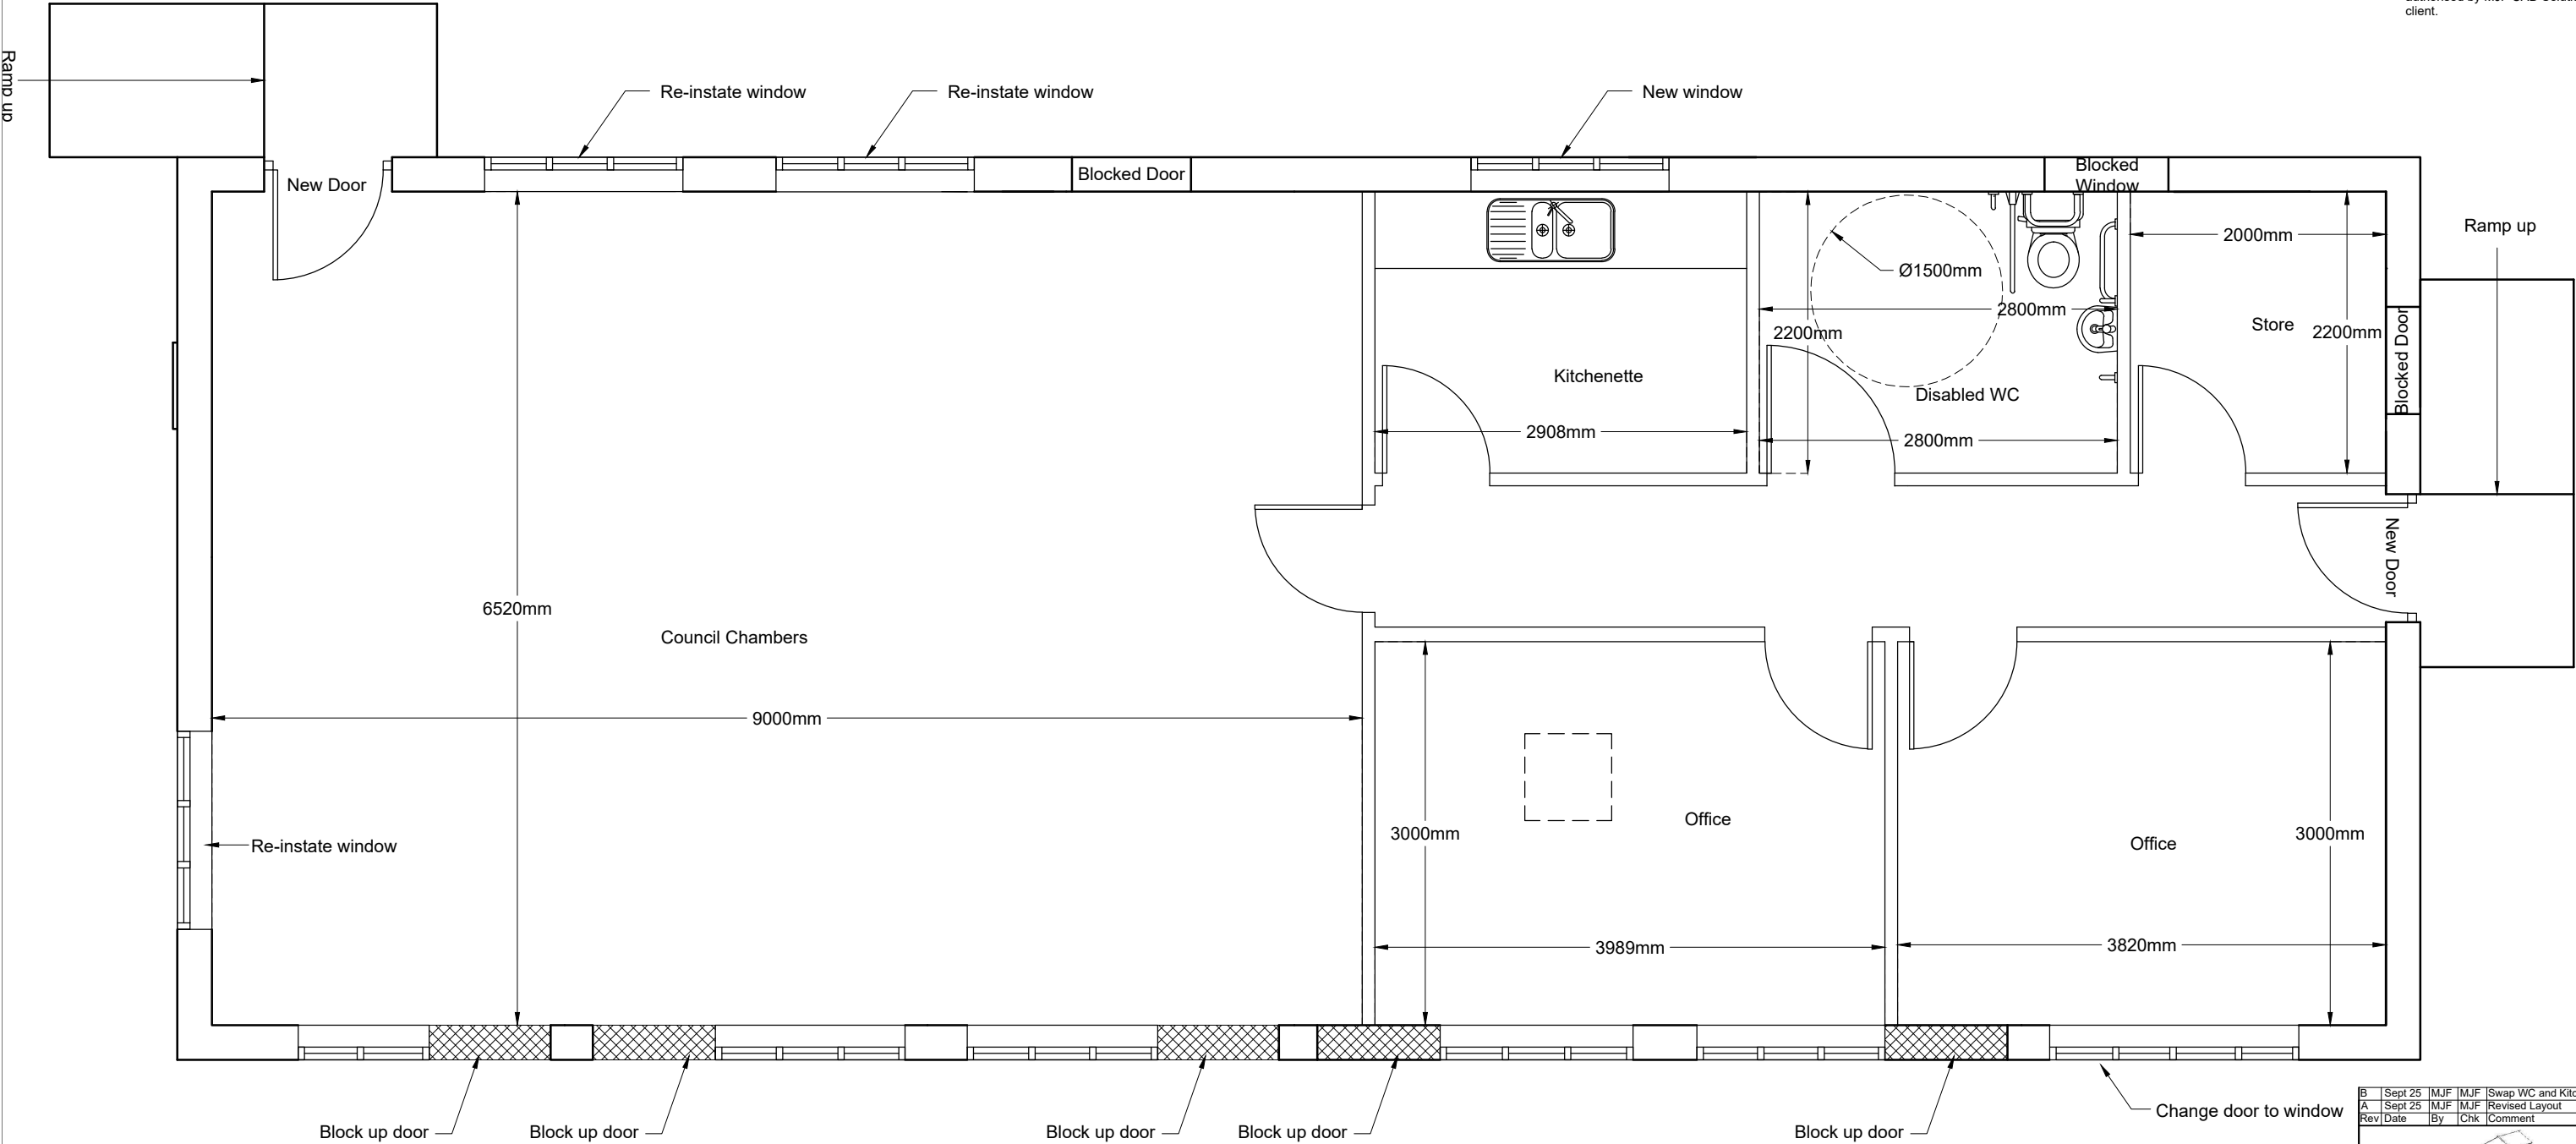

B	Sept 25	MJF	MJF	Swap WC and Kitchen
A	Sept 25	MJF	MJF	Revised Layout
Rev	Date	By	Chk	Comment



MJF CAD SOLUTIONS Ltd.
Basepoint Business Centre, Rivermead Drive
Swindon, SN5 7EX
Tel: 01793 407941 - Mob: 07783 226700
Email: mike@mjfcadsolutions.co.uk
Website: www.mjfcadsolutions.co.uk



Client CSNPC

Project Title Morden Sports Hub
Building 2
Re-furbishment

Drawing Title Proposed Floor Plan

Drawn by: MJF Scale: 1:50 - A3 Date: May 2025

Drawing No. 1308_02 Rev. B

