



West Elevations - Changing 1 1:50


West Elevations - Changing 2 1:50
With veranda

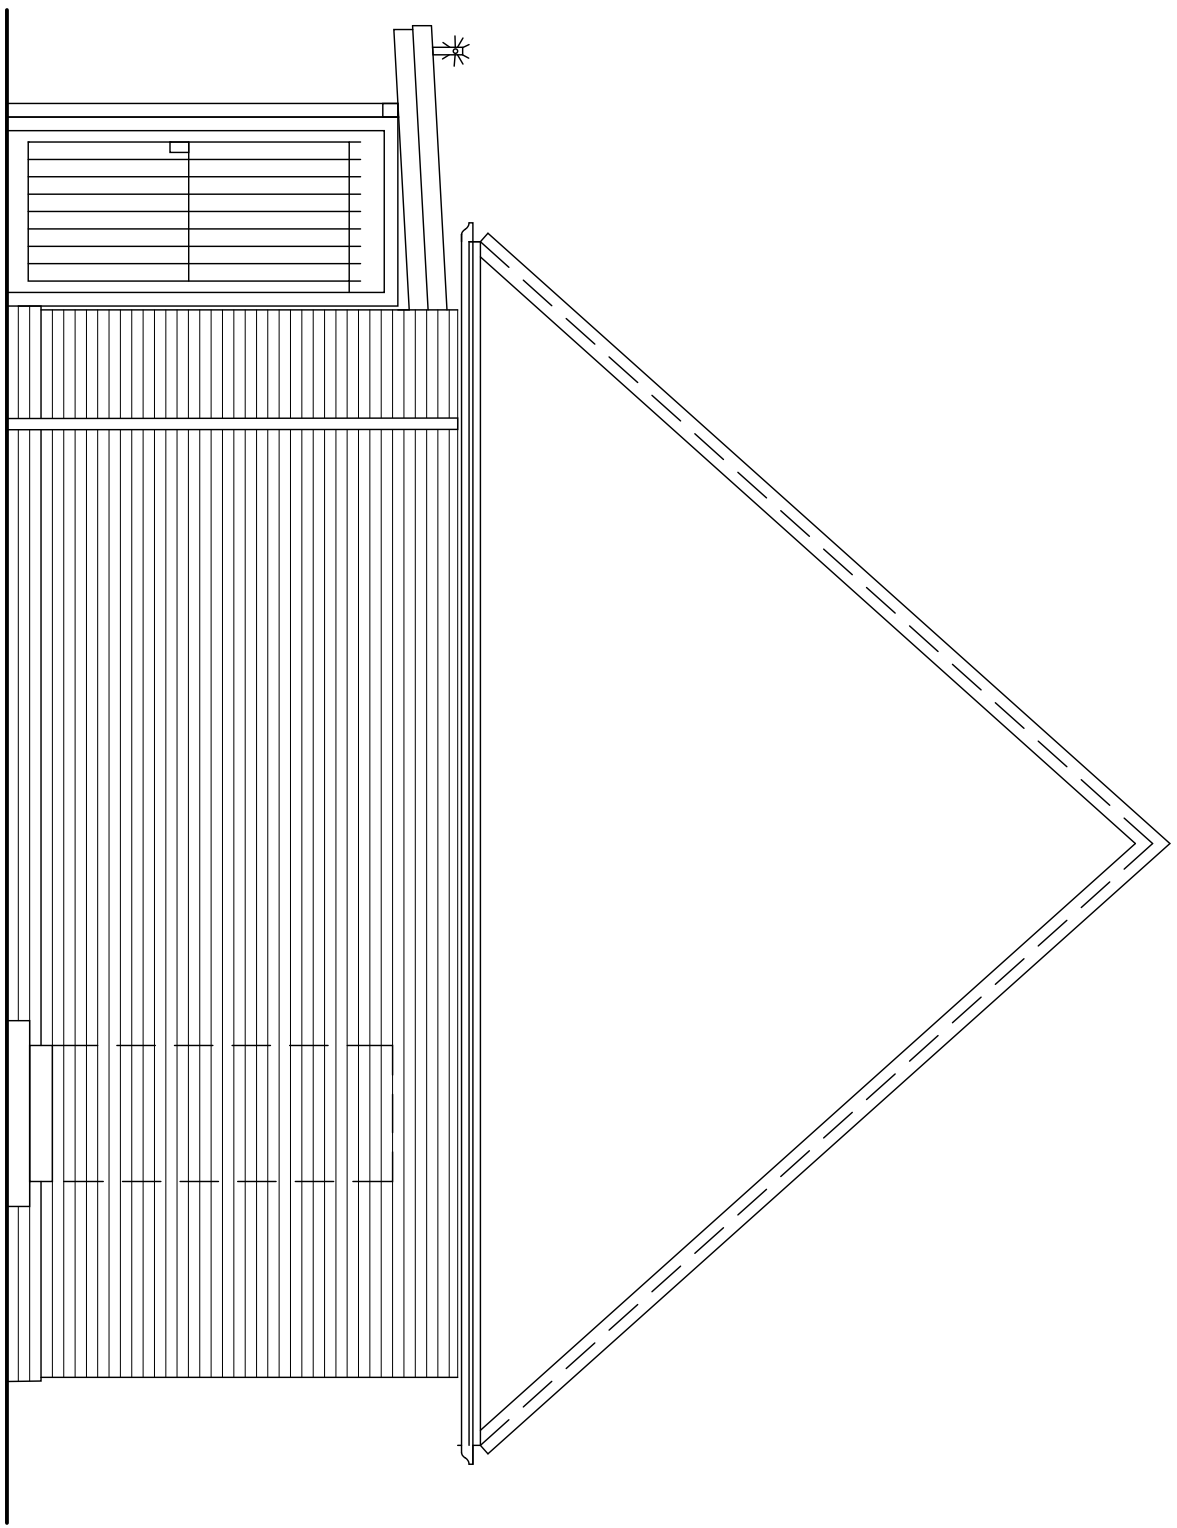

South Elevation - Changing 2 1:50

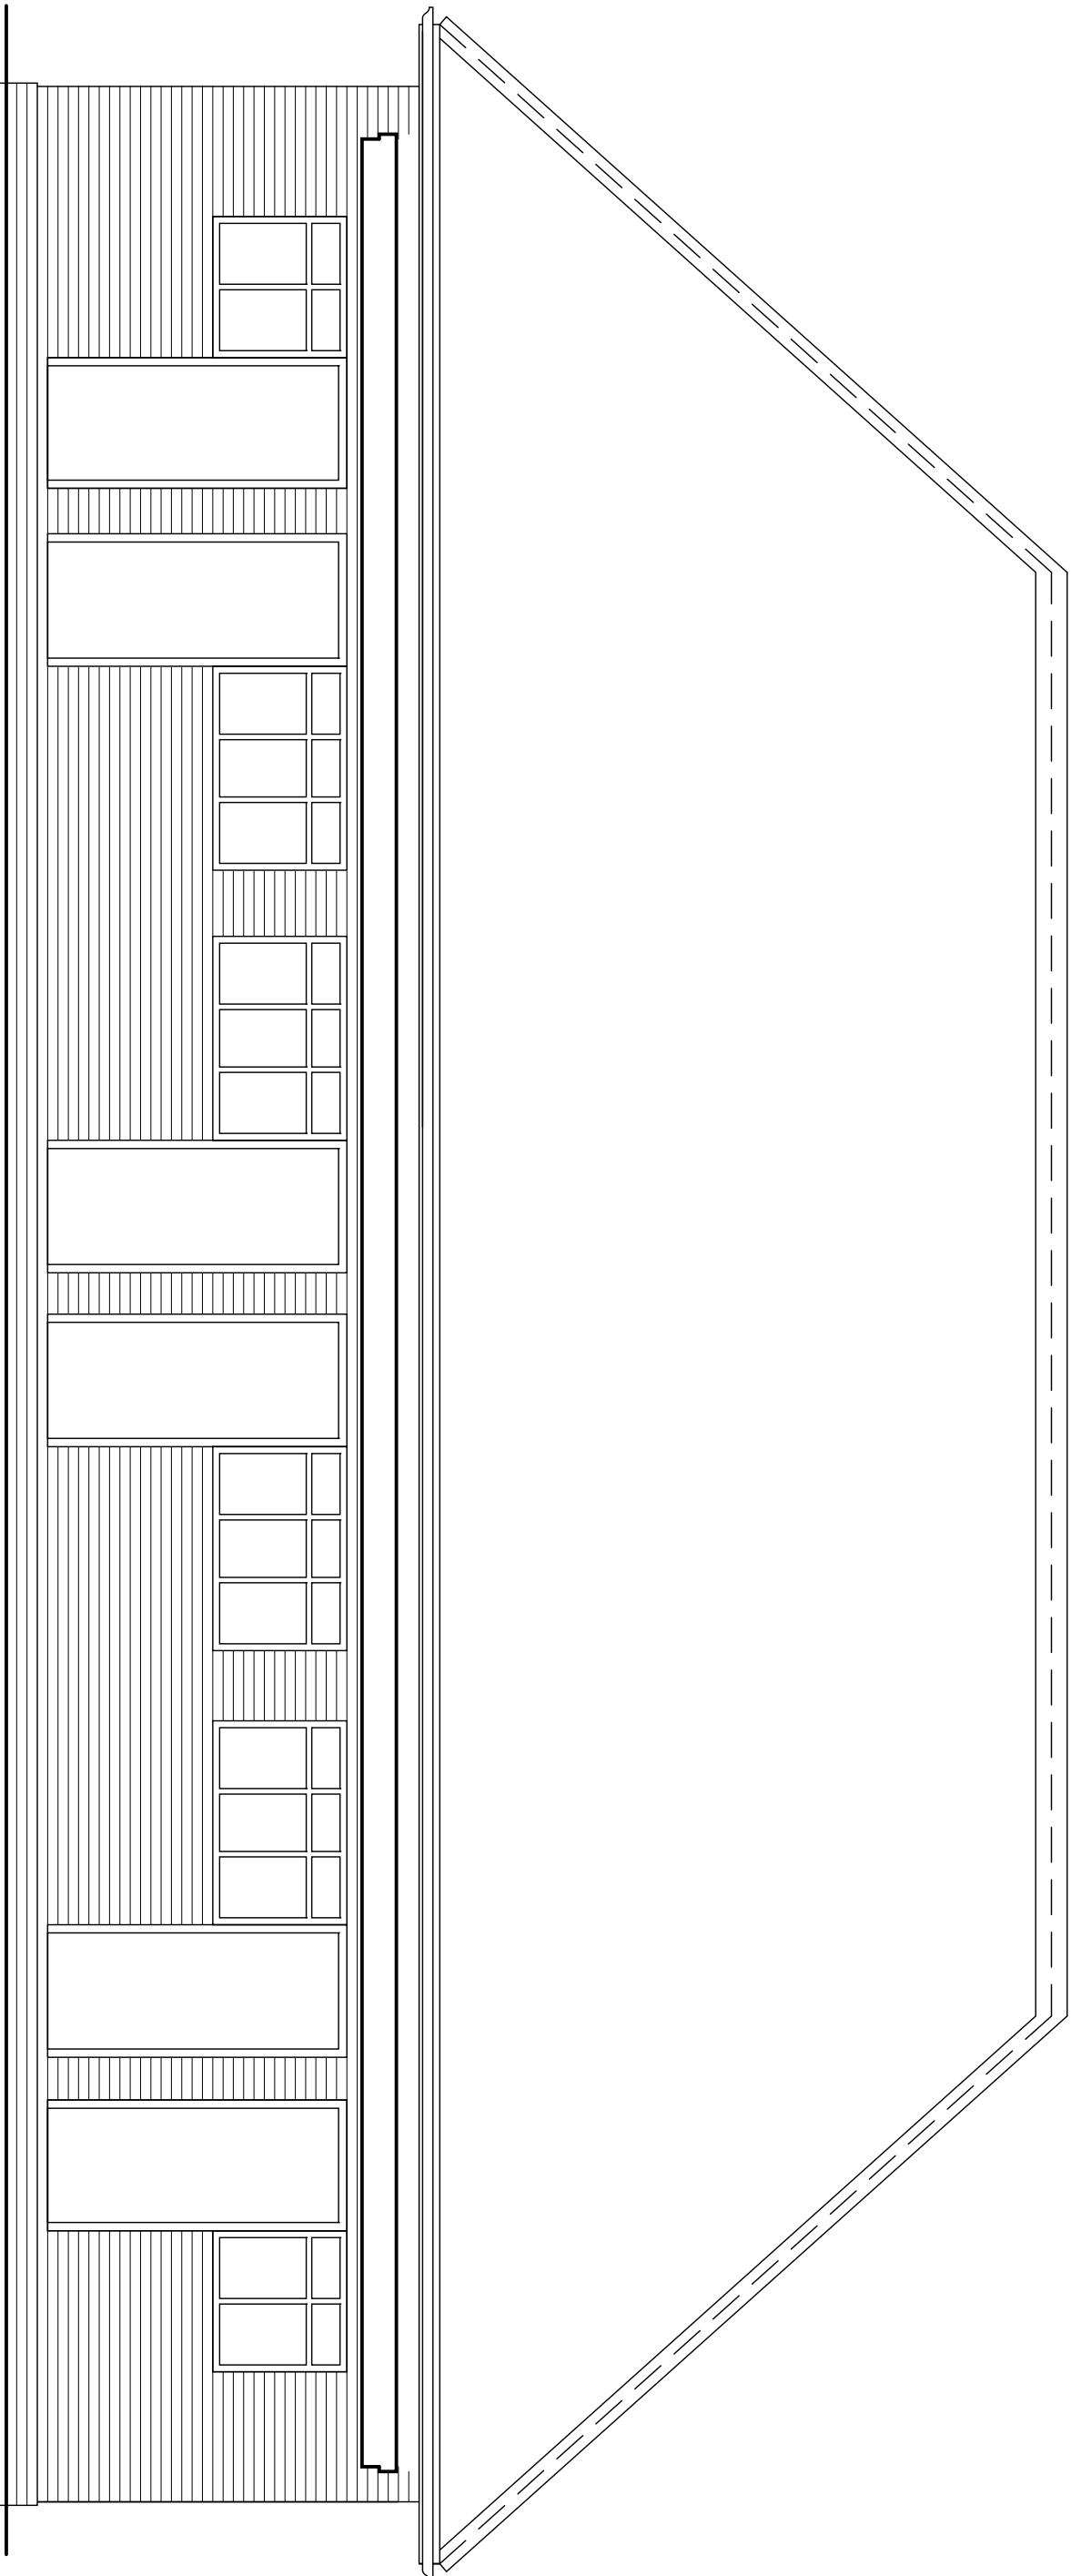

West Elevation - Changing 2 1:50
Without veranda

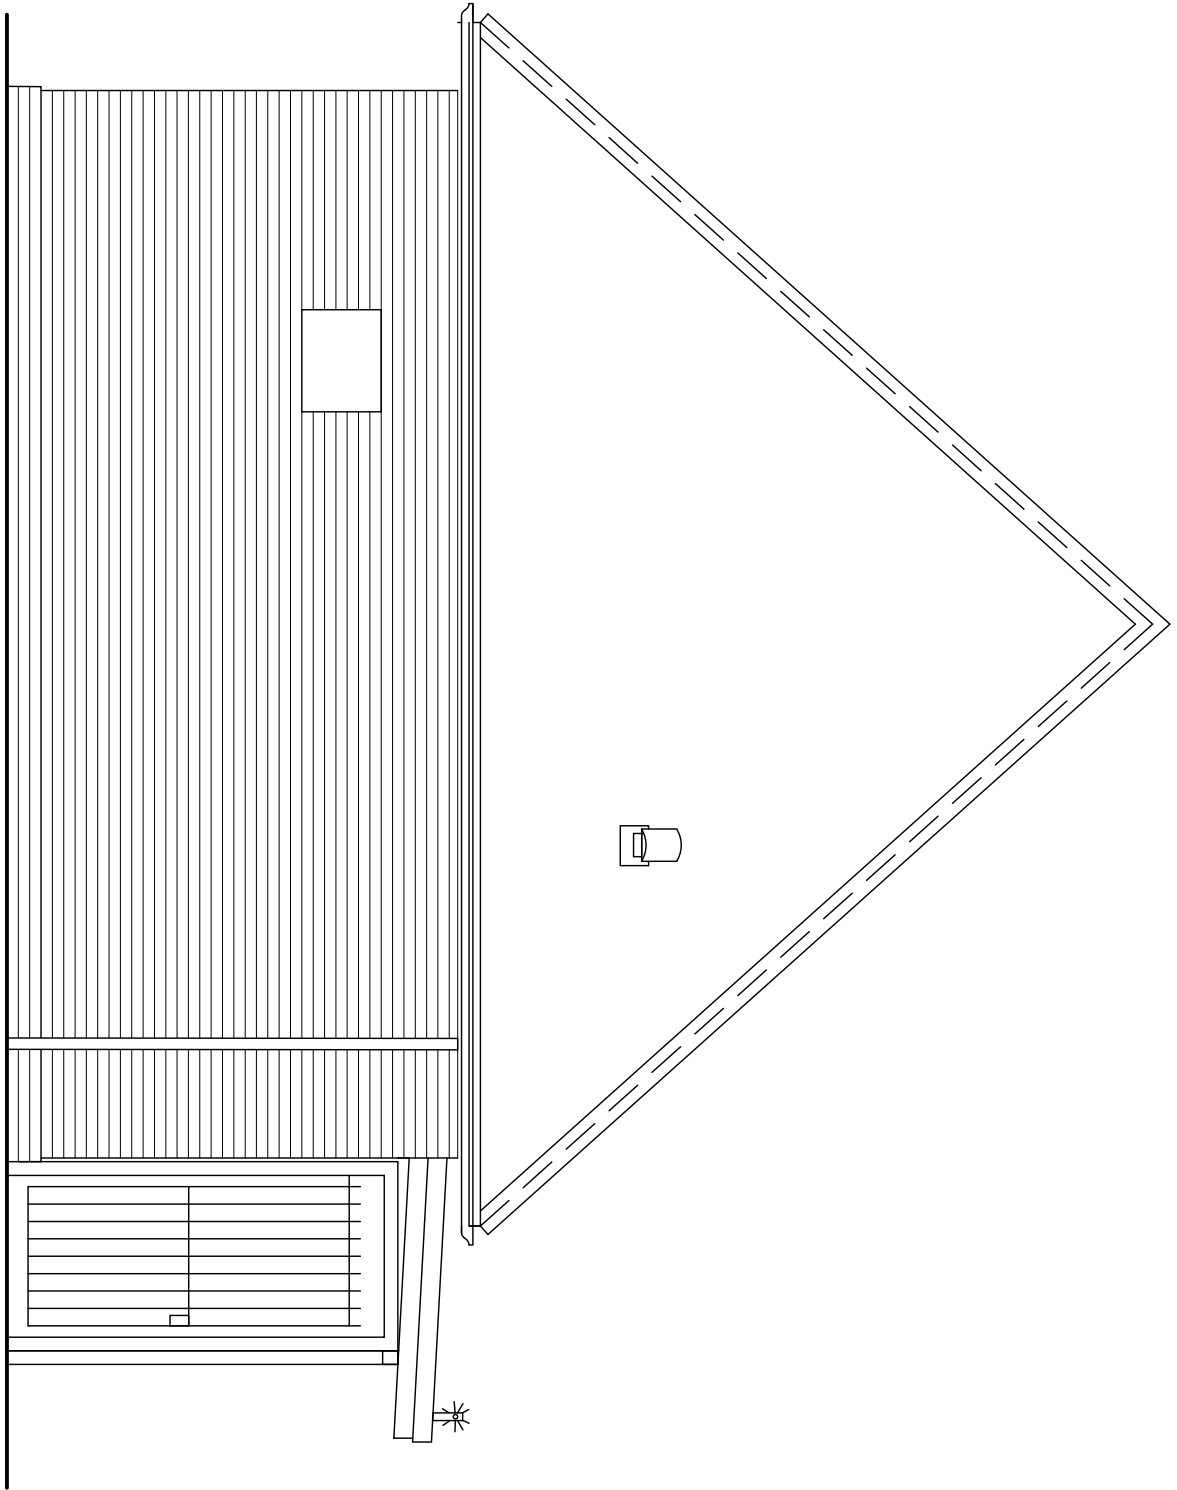

North Elevation - Changing 2 1:50

Elevations - Sheet 1 1:50

1:50 Scale
In metres
0 1.0 2.0 3.0 4.0

PRELIMINARY



THE Moredon Rec, Cherney Manor Industrial Estate, Swindon For Affleck Mechanical and Electrical Ltd Elevations - sheet 1		HALZAC DESIGN LTD ARCHITECTURAL DESIGN AND TECHNICAL SERVICES e: halzacdesign@halzac.com t: 01793 1070166	
SCALE: 8 A1 As Shown	DRAWN: CR	CHECKED:	DATE: Jbr724
JOB NUMBER: 23/042-02		REV: EX04	