





Lower Retaining Wall
To be restrained



Section B-B Existing
Scale 1:100

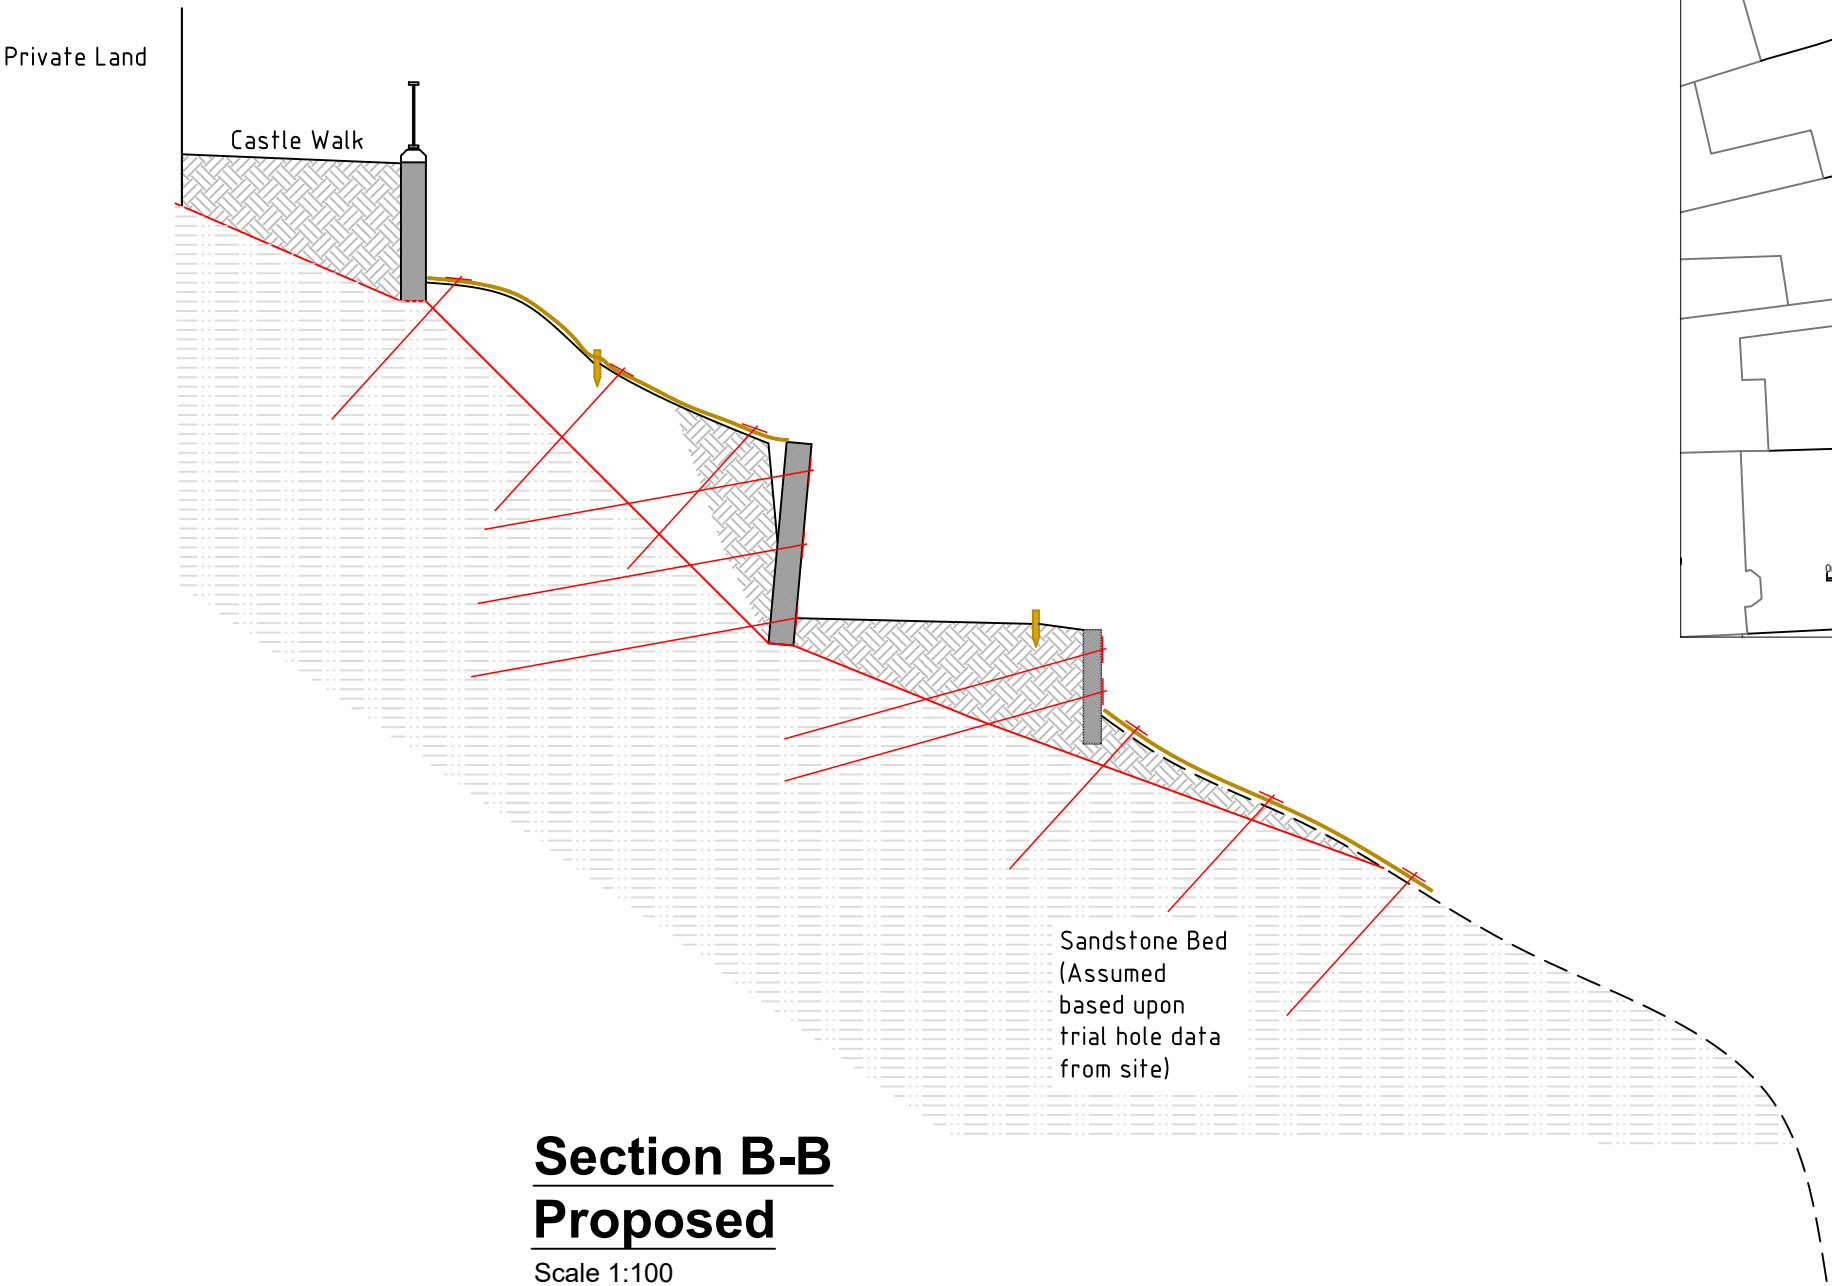

Section B-B Proposed
Scale 1:100

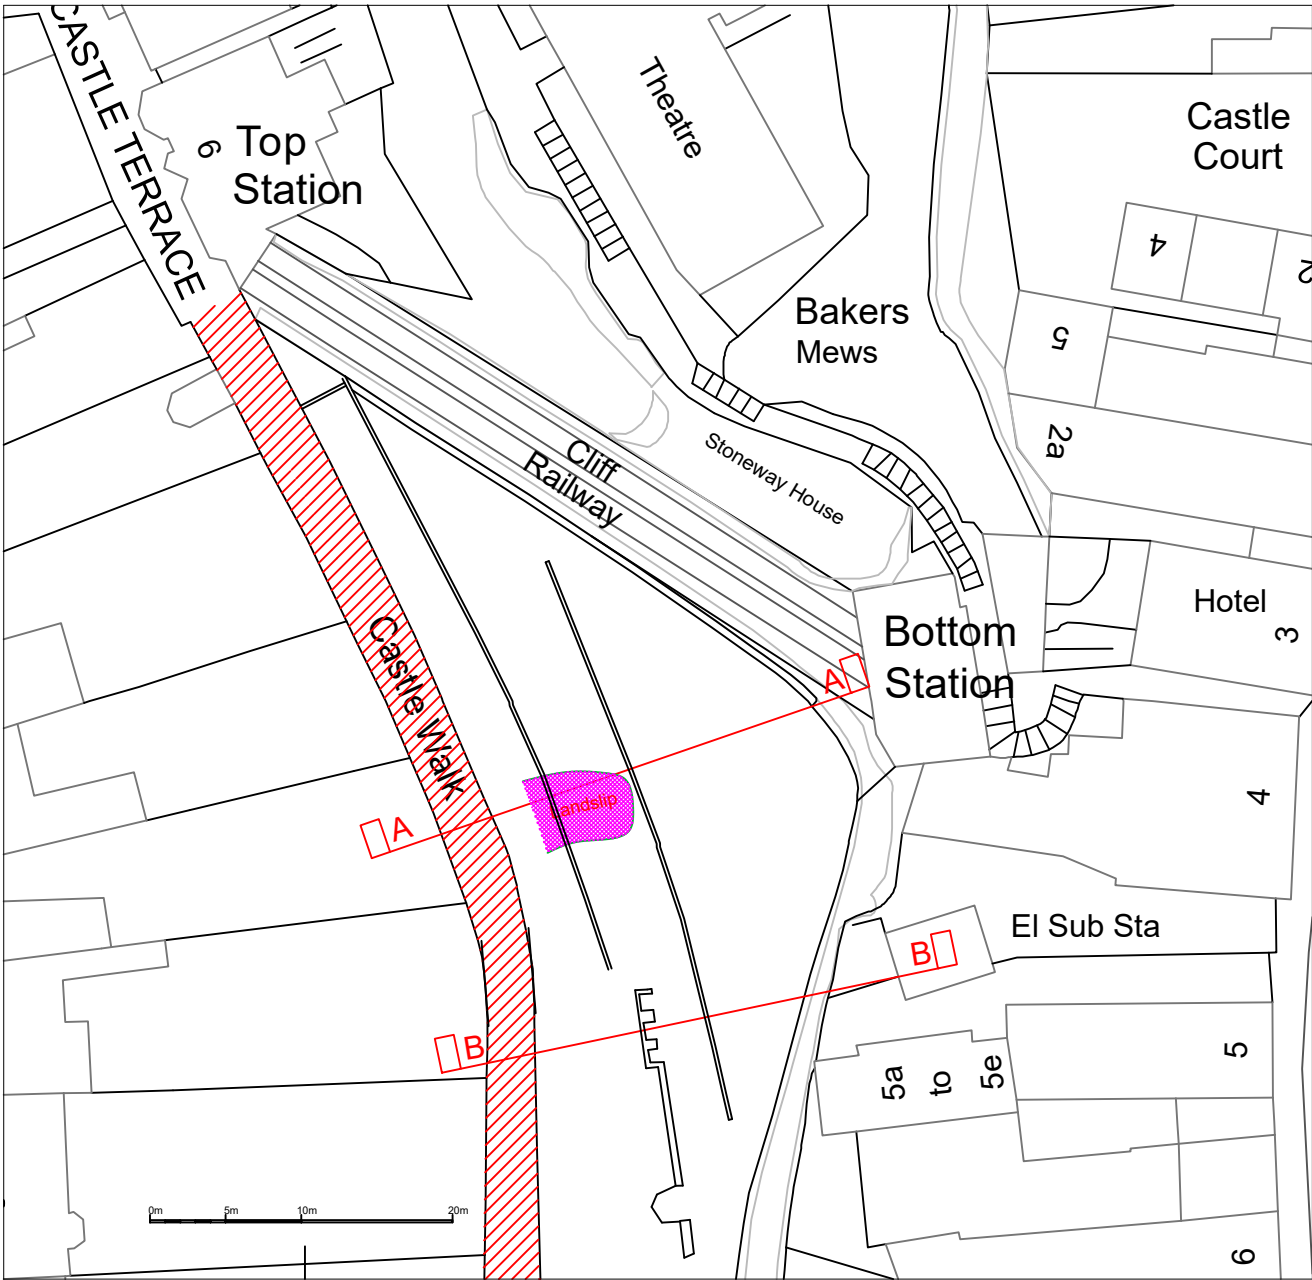


Site Plan
Scale 1:500


- NOTES
- DO NOT SCALE FROM THIS DRAWING.
 - THIS DRAWING IS TO BE READ IN CONJUNCTION WITH ALL OTHER TENDER DRAWINGS REF: 2024-2900-001 TO 2024-2990-004.
 - THIS DRAWING IS TO BE READ IN CONJUNCTION WITH THE GENERAL SPECIFICATION DOCUMENT - APPENDIX 2 - SCOPE 2B.
 - WHERE POSSIBLE, ANY TOPSOIL REMOVED FROM SITE IS TO BE RETAINED READY FOR REUSE.
 - EXISTING SHRUBS & GENERAL VEGETATION TO BE REMOVED FROM SITE, TREES AT THE BASE OF THE SLOPE TO REMAIN IF POSSIBLE.
 - KNOWN GEOLOGY IS TOPSOIL OVER THE "BRIDGNORTH SANDSTONE FORMATION".



Landslip Zone
Area of movement due to failed lower retaining wall

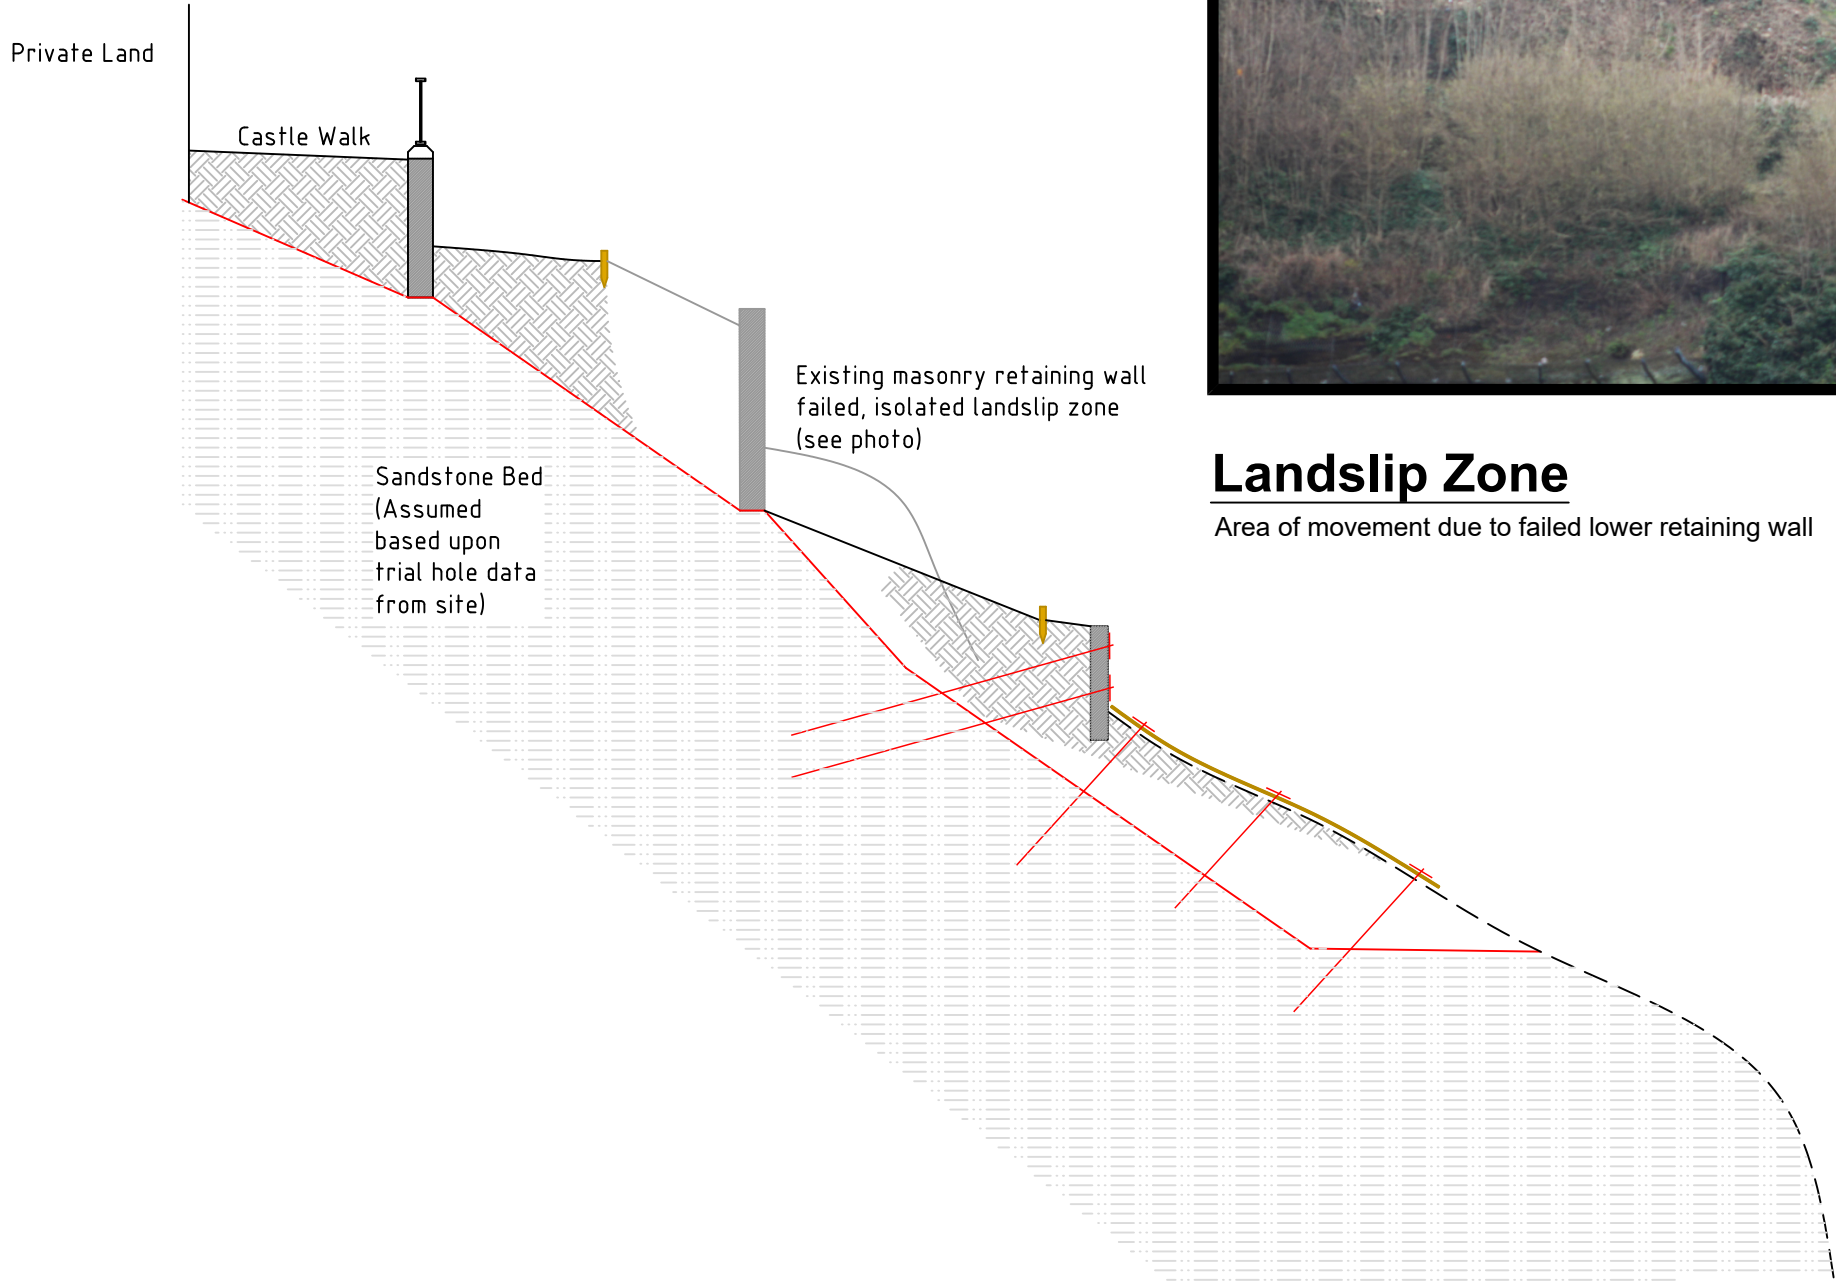

Section A-A Existing
Scale 1:100

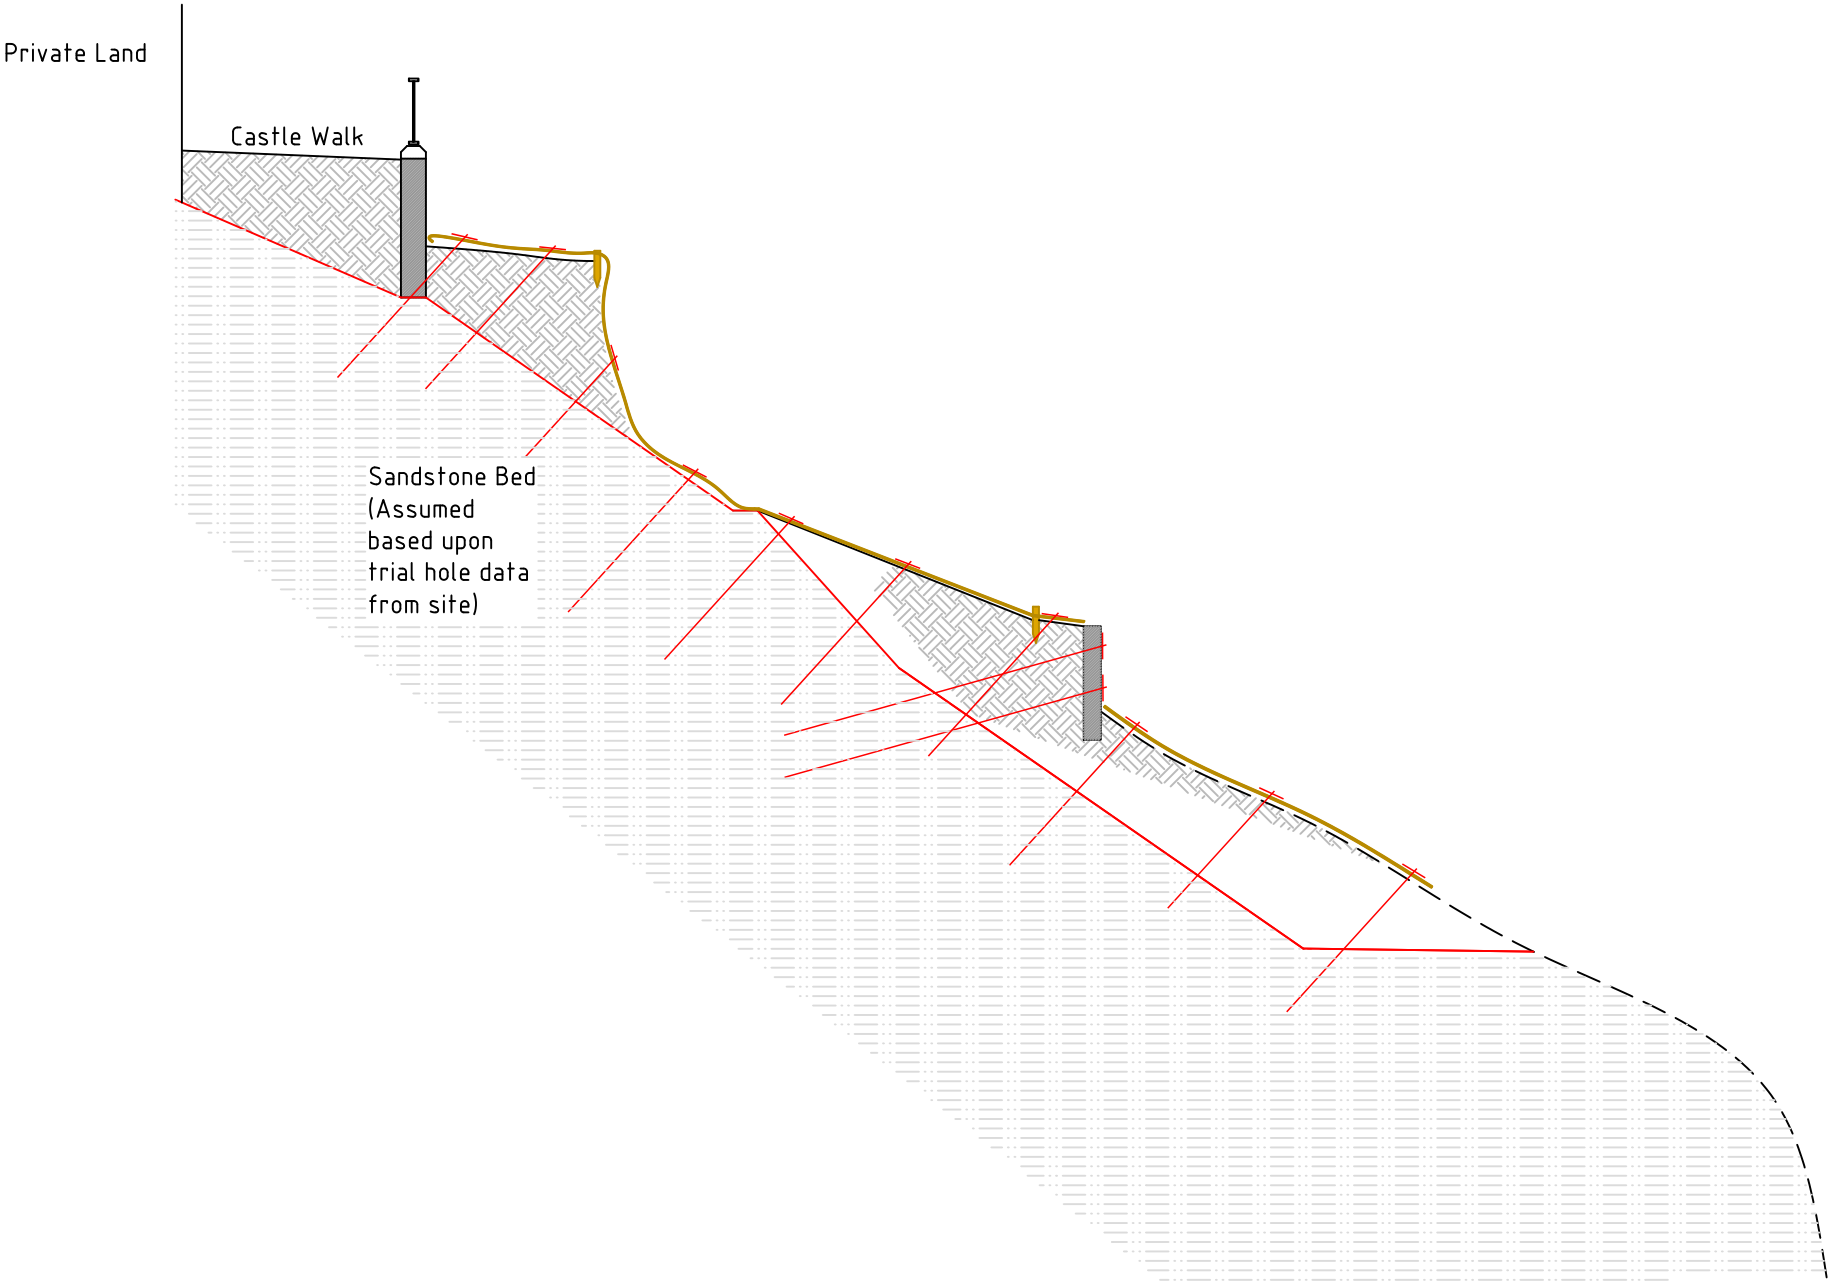

Section A-A Proposed
Scale 1:100

ADM

Structural Ltd

project:

Castle Walk
Bridgnorth
Slope Stabilisation

drg. title

Proposed Works

drg. status

☐ consultation issue

☐ comment issue

☐ construction issue

☐ measurement issue

☒ tender issue

☐ as-built issue

scale:

Var.

drawn by:

ADM

approved by:

IPB

date:

Aug 2024

checked by:

IPB

drg. no


2024-2990-003

rev

*

original drawing size A1

T: 07799 140838 — E: andy@admstructural.co.uk
1 Keswick Grove — Streetly — Sutton Coldfield — B74 3LA



Bridgnorth

Town Council

Working with the community

Produced on 21 February 2025 from the Ordnance Survey National Geographic Database and incorporating surveyed revision available at this date.
This map shows the area bounded by 371680 292945,371822 292945,371822 293087,371680 293087,371680 292945
Crown copyright and database rights 2025 OS 100054135. Supplied by copia ltd trading as UKPlanningMaps.com a licensed Ordnance Survey partner (OS 100054135).
Data licence expires 21 February 2026. Unique plan reference: v2ff/1214238/1630812