


**Section A-A**  
**Proposed**  
Scale 1:50

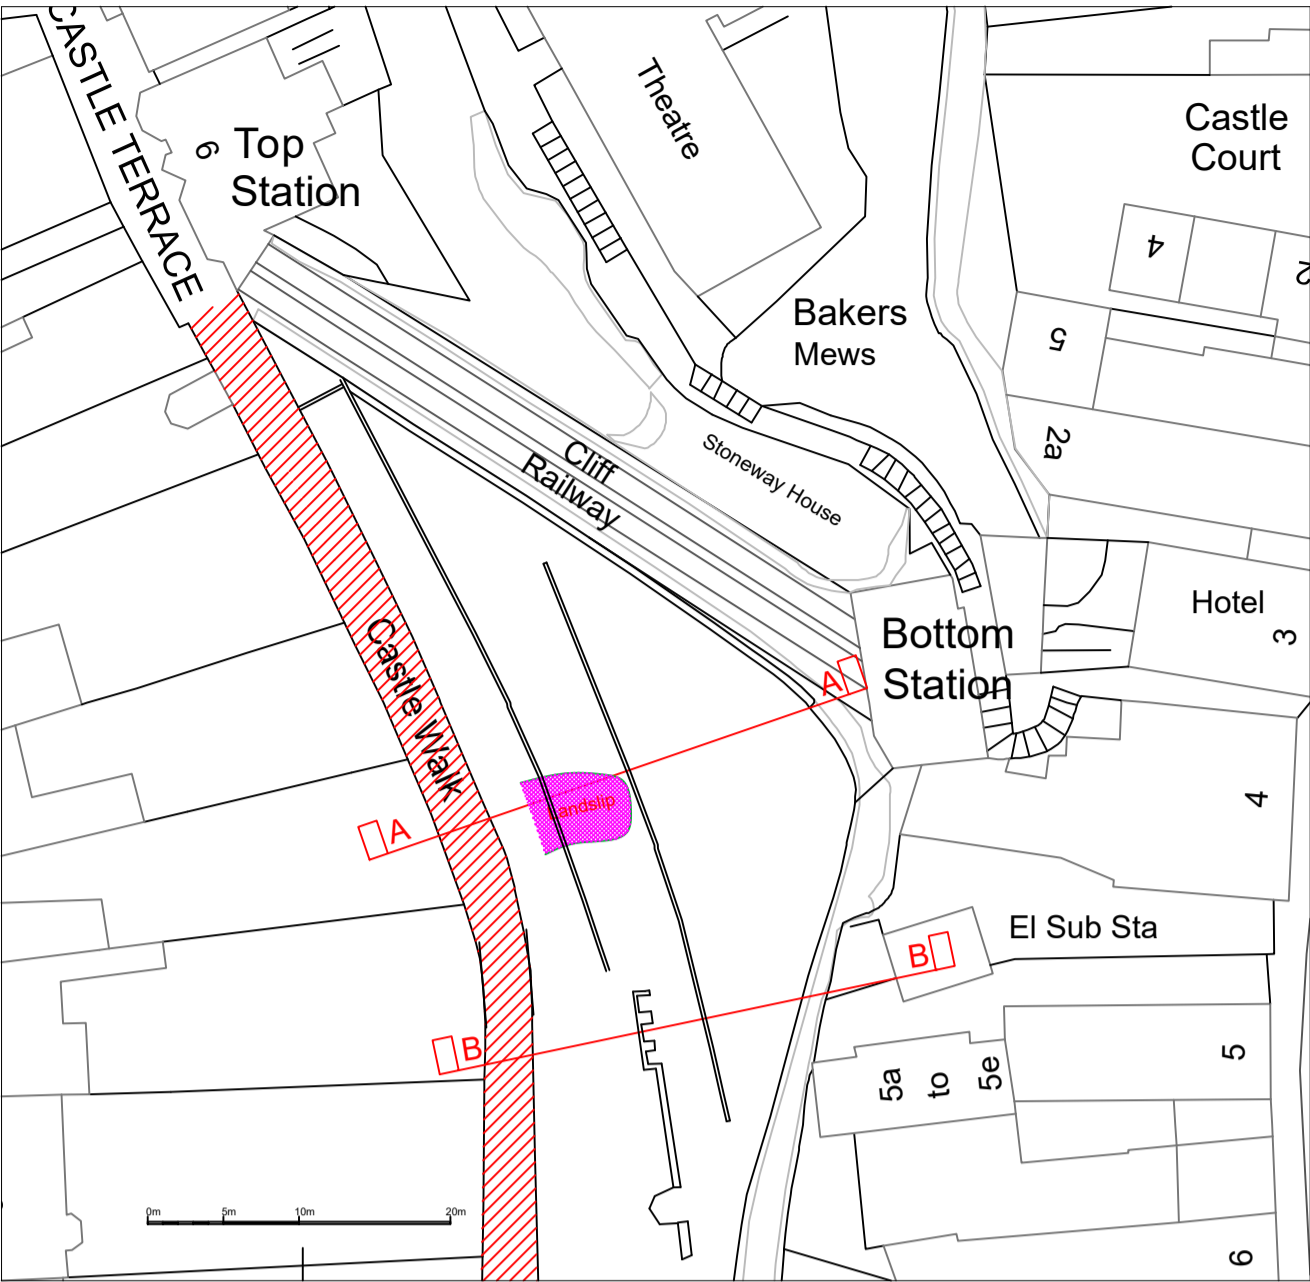

**Site Plan**  
Scale 1:500

**NOTES**

1. DO NOT SCALE FROM THIS DRAWING.
2. THIS DRAWING IS TO BE READ IN CONJUNCTION WITH ALL OTHER TENDER DRAWINGS REF: 2024-2900-001 TO 2024-2990-004.
3. THIS DRAWING IS TO BE READ IN CONJUNCTION WITH THE GENERAL SPECIFICATION DOCUMENT - APPENDIX 2 - SCOPE 2B.
4. WHERE POSSIBLE, ANY TOPSOIL REMOVED FROM SITE IS TO BE RETAINED READY FOR REUSE.
5. EXISTING SHRUBS & GENERAL VEGETATION TO BE REMOVED FROM SITE, TREES AT THE BASE OF THE SLOPE TO REMAIN IF POSSIBLE.
6. KNOWN GEOLOGY IS TOPSOIL OVER THE "BRIDGNORTH SANDSTONE FORMATION".

**ADM**  
Structural Ltd

project:  
Castle Walk  
Bridgnorth  
Slope Stabilisation

drg. title  
Typical Soil Nailing  
Details

drg. status ☐ consultation issue ☐ measurement issue  
☐ comment issue ☒ tender issue  
☐ construction issue ☐ as-built issue

scale: Var. drawn by: ADM approved by: IPB

date: Aug 2024 checked by: IPB

drg. no 2024-2990-004 rev \*

original drawing size A1

T: 07799 140838 – E: andy@admstructural.co.uk  
1 Keswick Grove – Streetly – Sutton Coldfield – B74 3LA

