



Site Location Plan
Scale: 1:1250

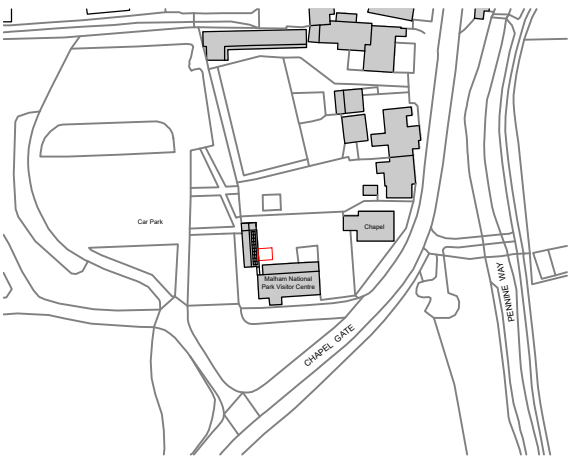

Site Location Plan
Scale: 1:2500

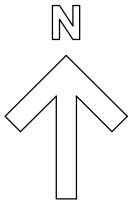

Key

— Proposed Area of Works

This map is reproduced from Ordnance Survey material with the permission of Ordnance Survey on behalf of the Controller of Her Majesty's Stationery Office © Crown copyright. Unauthorised reproduction infringes Crown copyright and may lead to prosecution or civil proceedings. North Yorkshire County Council 100017946 2023

P2	Minor update following client's comments	DS 31.07.25	JA 31.07.25	MR 31.07.25
P1	Planning Issue	DS 28.07.25	JA 28.07.25	MR 28.07.25
Ver.	Details	Author & Date	Checked & Date	Approv'd & Date



White Rose House (2nd Floor), Northallerton Business Park,
Thurston Road, Northallerton, DL6 2NA Tel: 01609 797373

Client
Yorkshire Dales National Park

Project name
Malham Changing Places


Drawing Title
Site Location Plan

Purpose
Planning

Scale 1:1250	Drawn DS	Checked JA	Approved MR
Original Size A3	Date 22/07/25	Date 22/07/25	Date 22/07/25

Drawing Number YD2502-APP-XX-XX-DR-A-100	Version P2
---	---------------




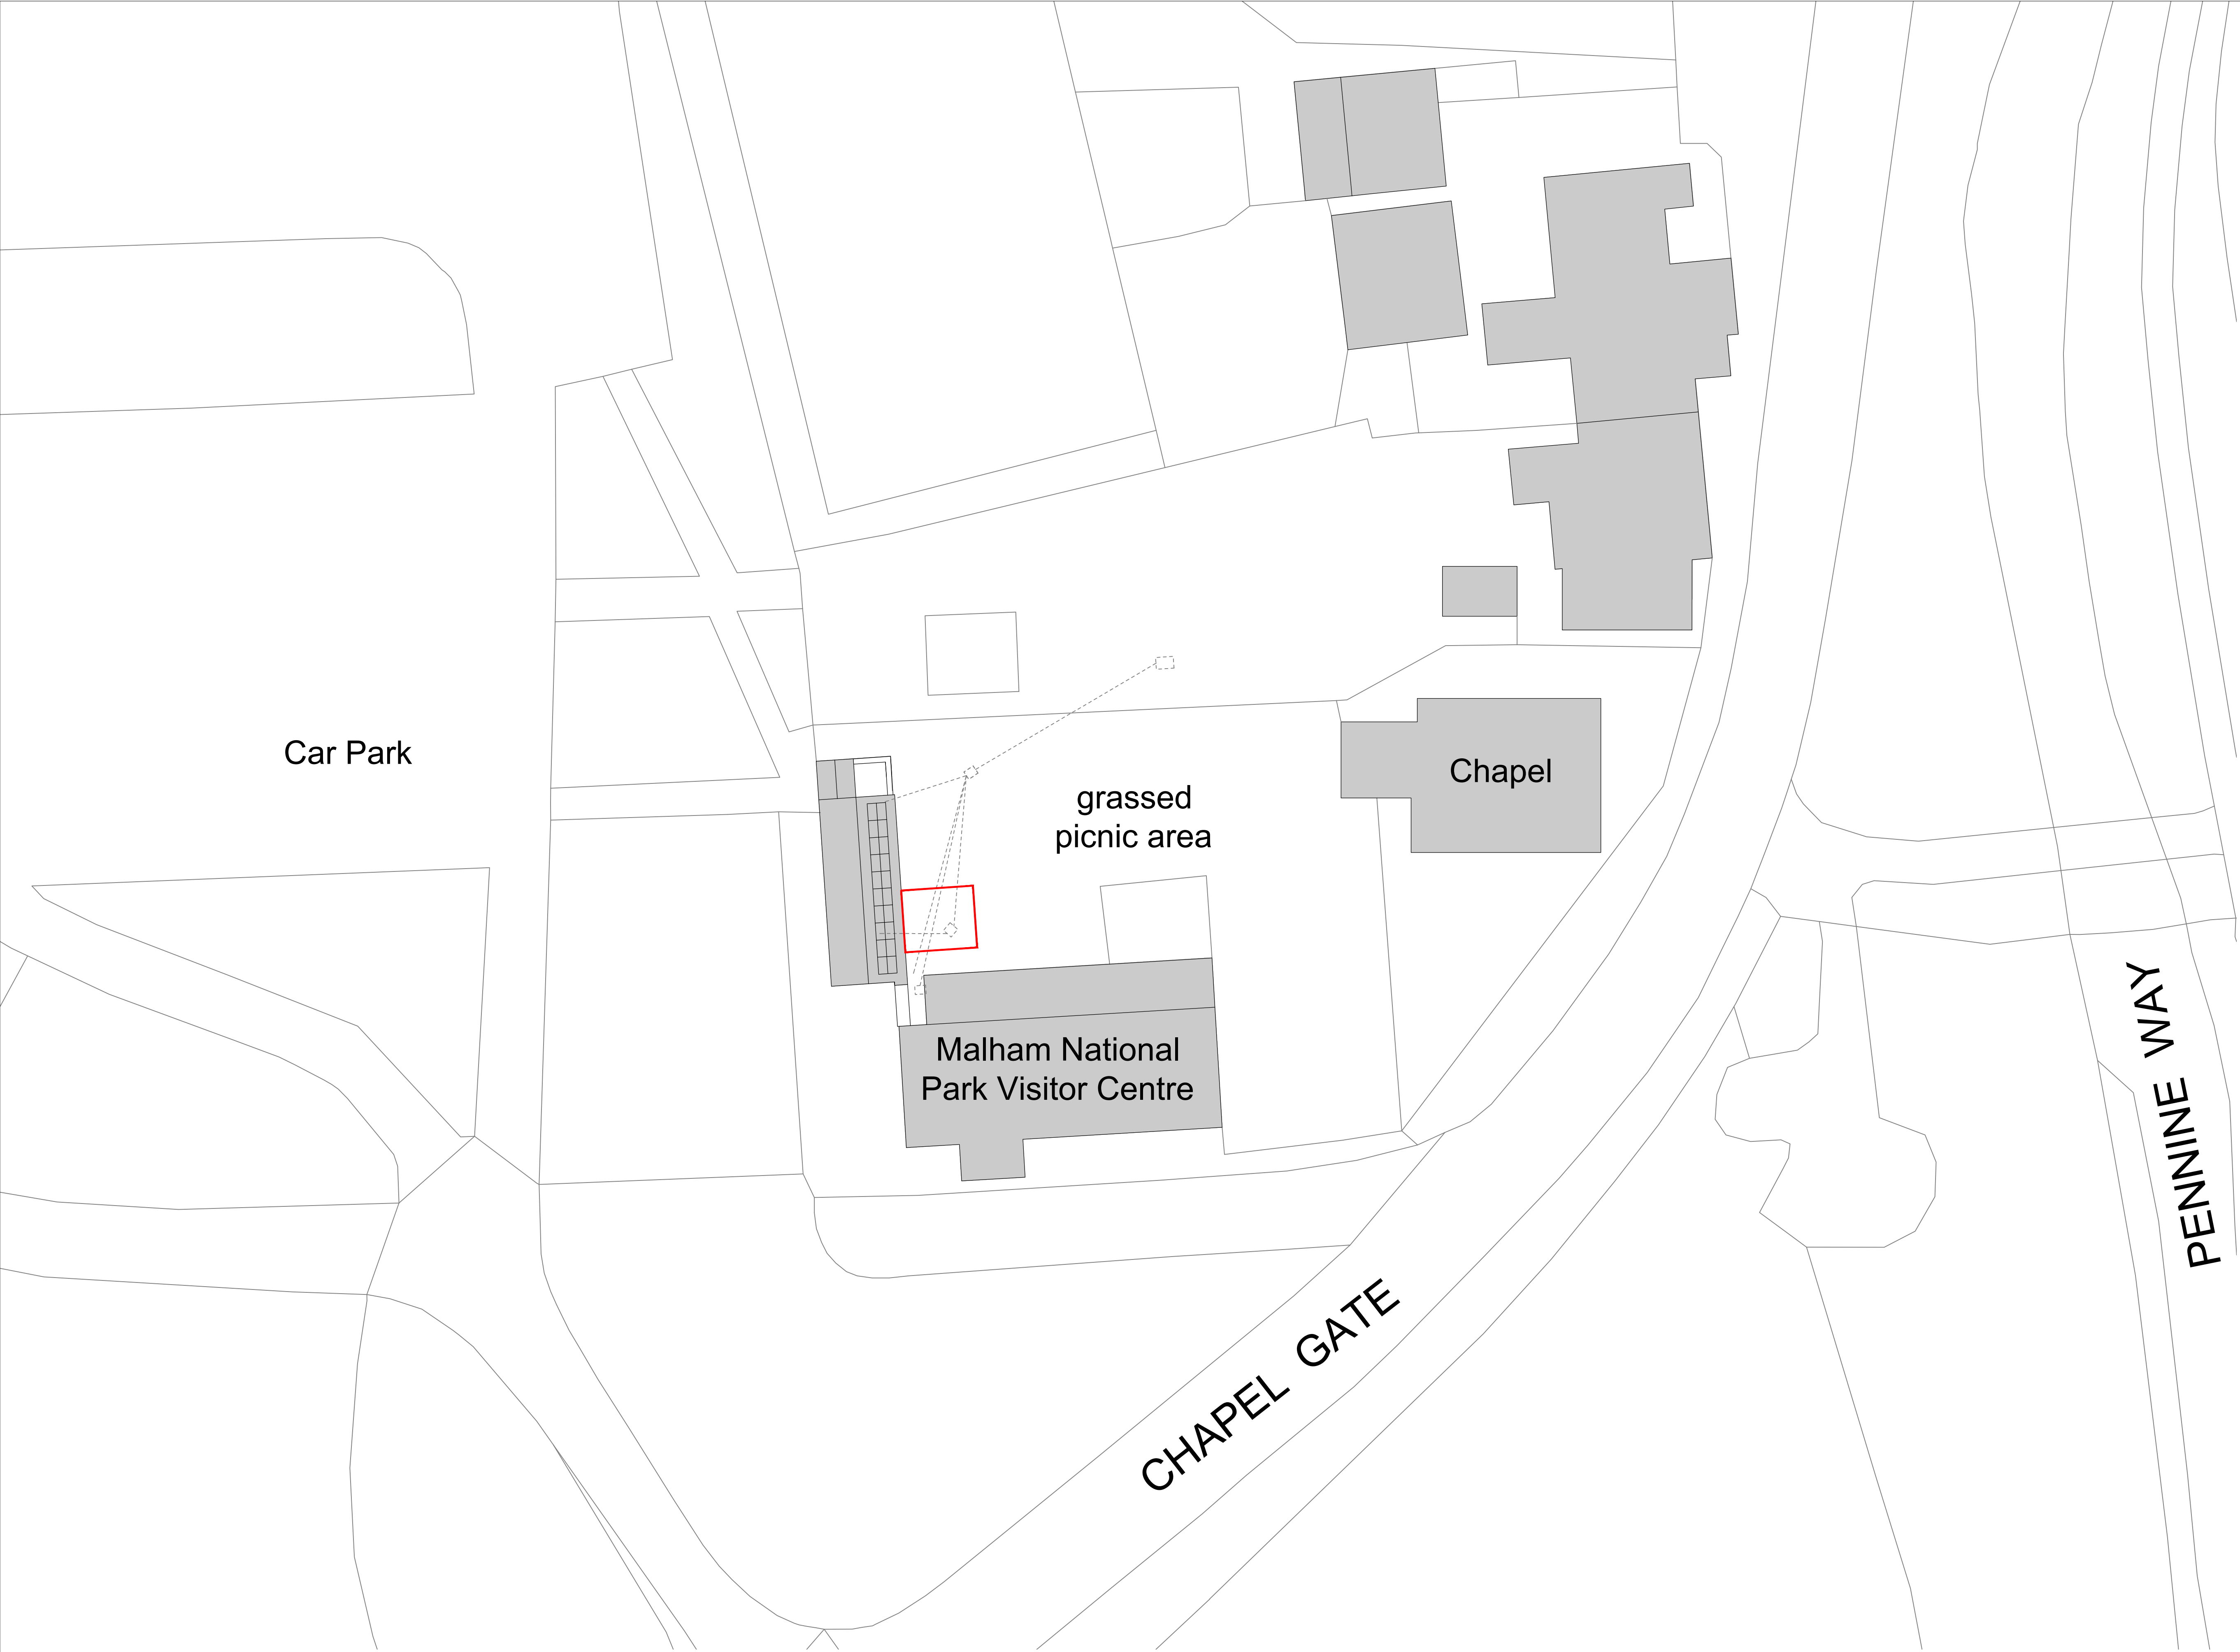

Notes

This Drawing is an instrument of service and shall remain the property of Align Property Partners Ltd copyright ©. It may not be reproduced or copied in any form. It shall not be used for the construction, enlargement or alteration of a building or area other than the said project without the authorisation of the issuing office.

Contractors shall verify and be responsible for all dimensions and conditions and shall report any discrepancies to the issuing office before proceeding with any work. Drawings shall not be scaled.

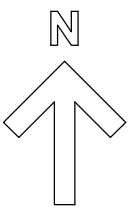

Key


— Proposed Area of Works

This map is reproduced from Ordnance Survey material with the permission of Ordnance Survey on behalf of the Controller of Her Majesty's Stationery Office © Crown copyright. Unauthorised reproduction infringes Crown copyright and may lead to prosecution or civil proceedings.


North Yorkshire County Council 100017946 2023

Existing Site Plan

Scale: 1:200

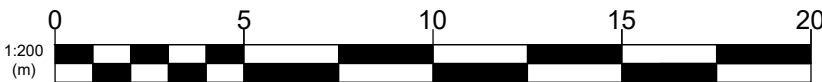


P1	Planning Issue	DS	JA	MR
		28.07.25	28.07.25	28.07.25
Ver.	Details	Author & Date	Checked & Date	Approved & Date
<div></div> <div>White Rose House (2nd Floor), Northallerton Business Park, Thurston Road, Northallerton, DL6 2NA Tel: 01609 797373</div> <div>Client</div> <div>Yorkshire Dales National Park</div> <div>Project name</div> <div>Malham Changing Places</div> <div>Drawing Title</div> <div>Existing Site Plan</div> <div>Purpose</div> <div>Planning</div> <div>Scale</div> <div>Drawn</div> <div>Checked</div> <div>Approved</div> <div>1:200</div> <div>DS</div> <div>JA</div> <div>MR</div> <div>Original Size</div> <div>Date</div> <div>Date</div> <div>Date</div> <div>A1</div> <div>22/07/25</div> <div>22/07/25</div> <div>22/07/25</div> <div>Drawing Number</div> <div>YD2502-APP-XX-XX-DR-A-101</div> <div>Version</div> <div>P1</div>				

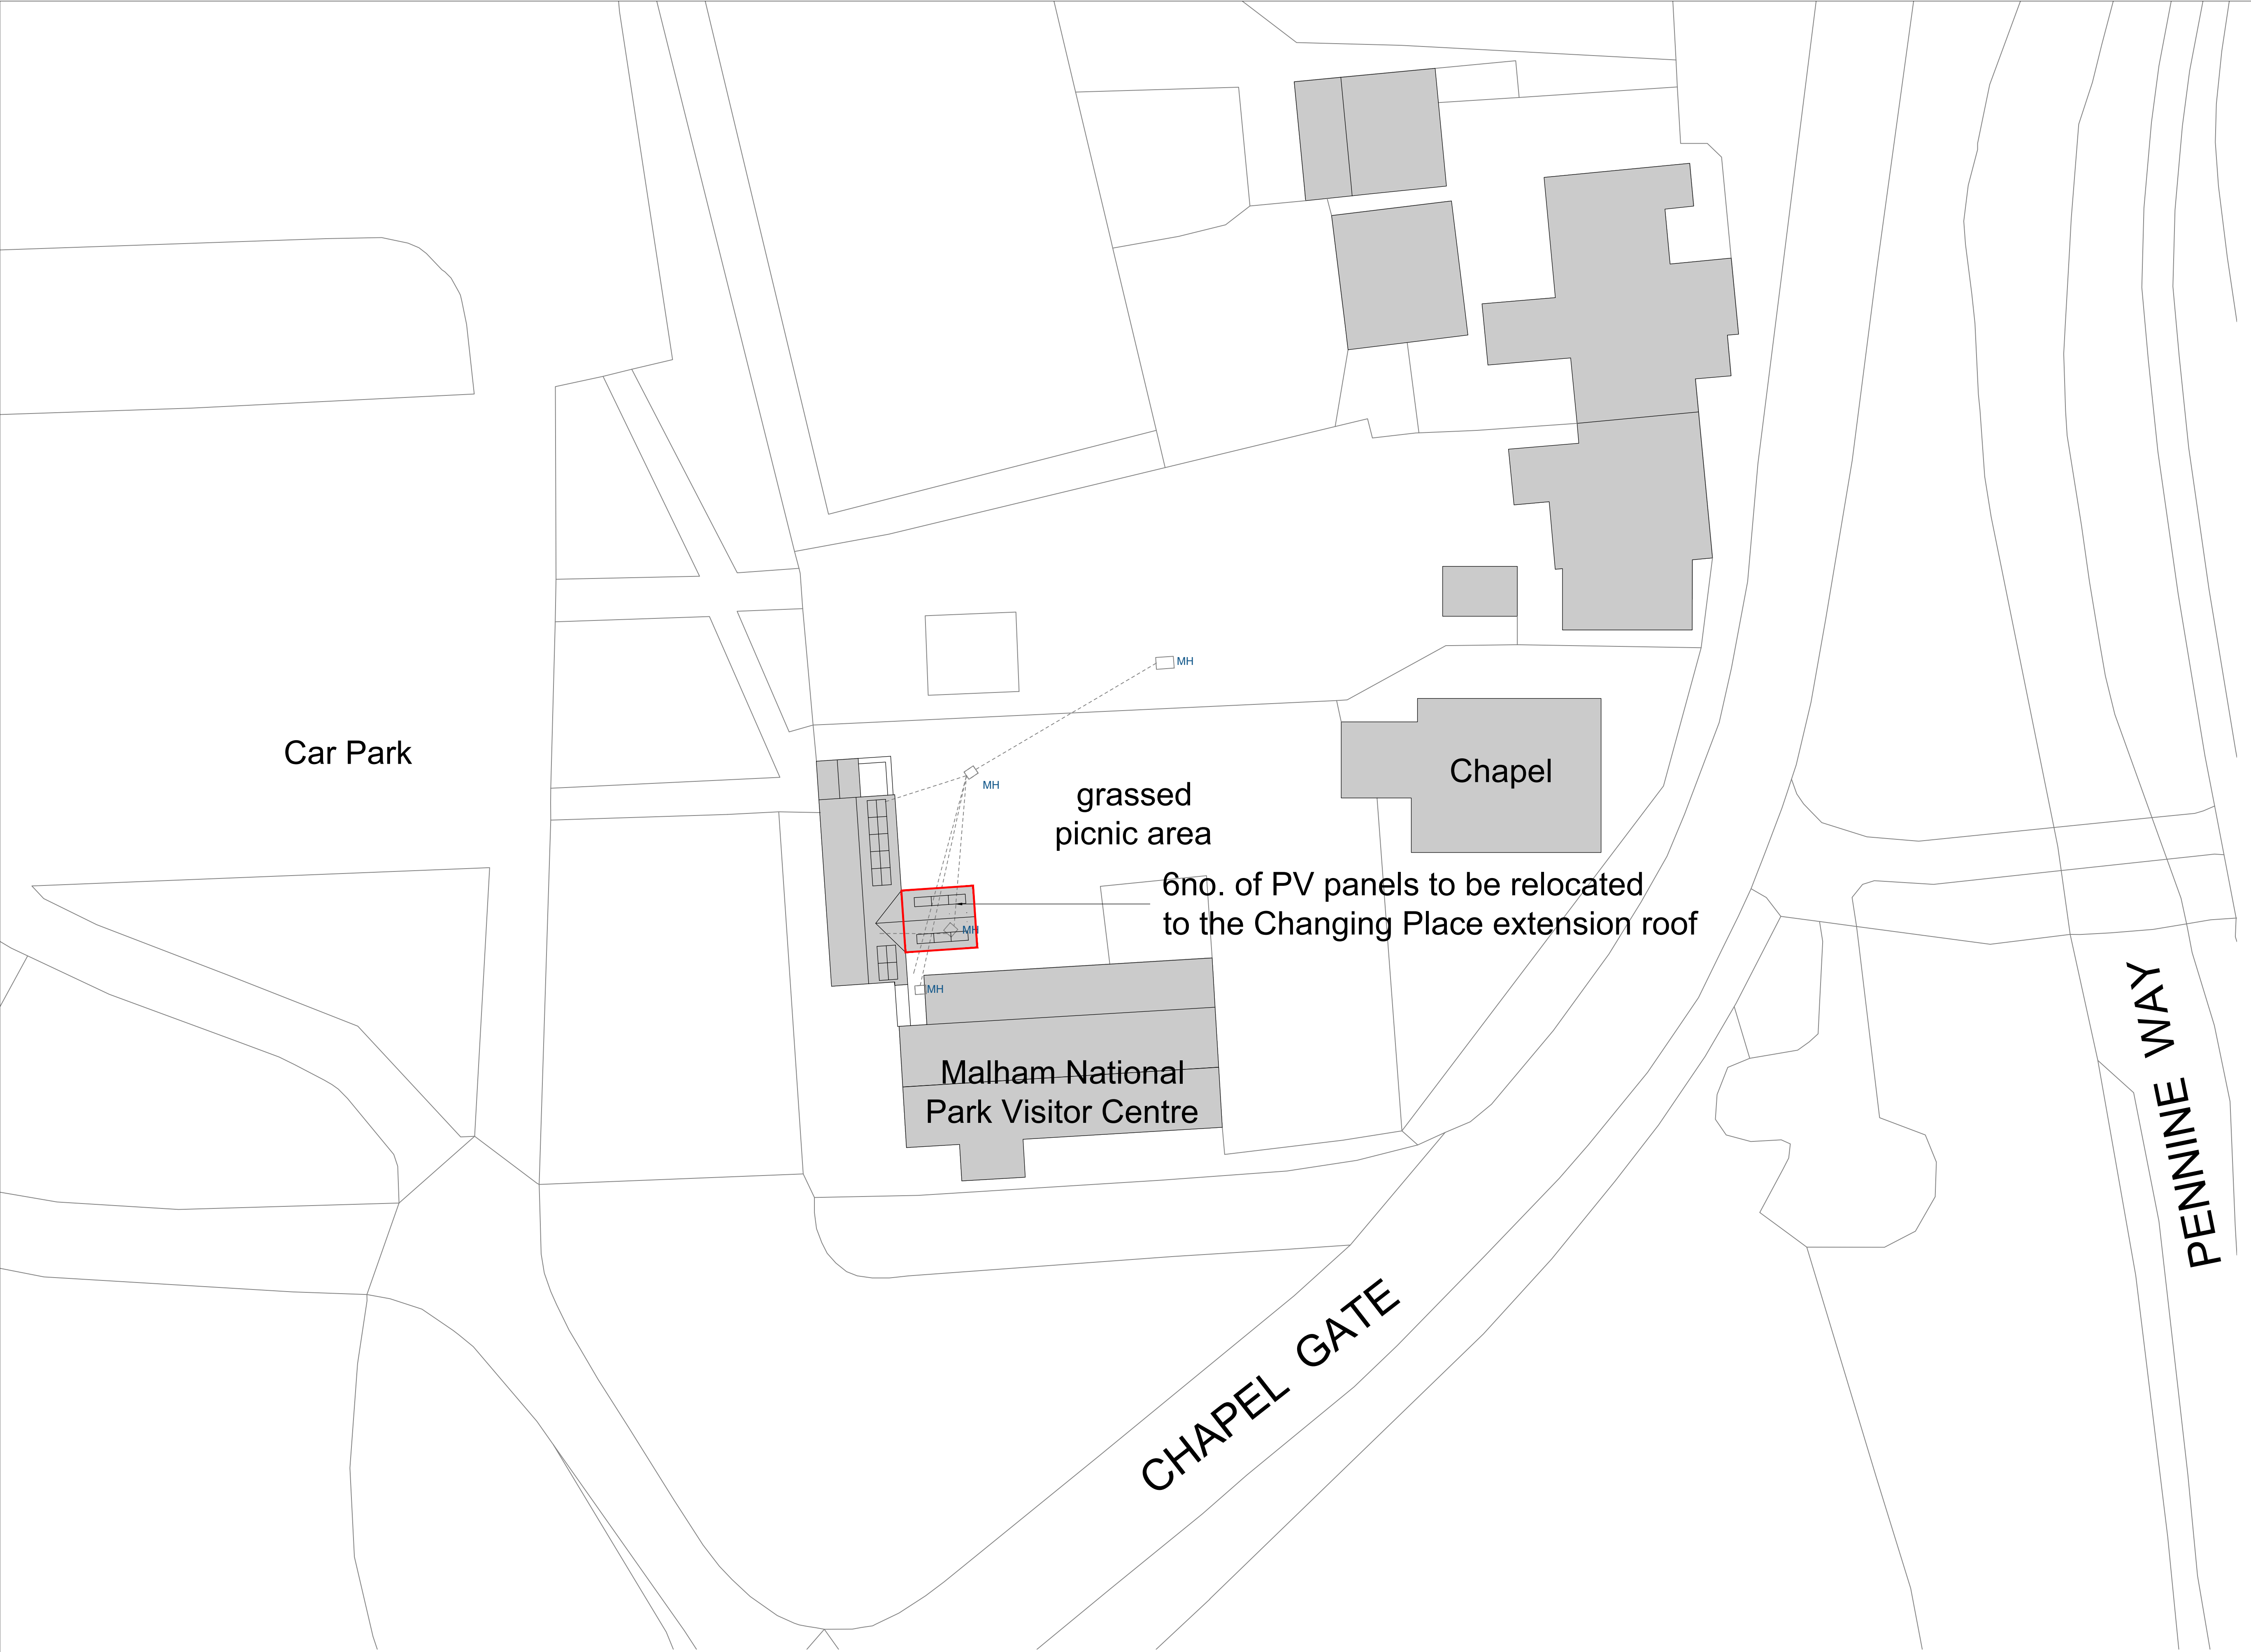

Notes

This Drawing is an instrument of service and shall remain the property of Align Property Partners Ltd copyright ©. It may not be reproduced or copied in any form. It shall not be used for the construction, enlargement or alteration of a building or area other than the said project without the authorisation of the issuing office.

Contractors shall verify and be responsible for all dimensions and conditions and shall report any discrepancies to the issuing office before proceeding with any work. Drawings shall not be scaled.

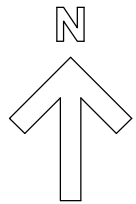

Key

— Proposed Area of Works


This map is reproduced from Ordnance Survey material with the permission of Ordnance Survey on behalf of the Controller of Her Majesty's Stationery Office © Crown copyright. Unauthorised reproduction infringes Crown copyright and may lead to prosecution or civil proceedings.


North Yorkshire County Council 100017946 2023

P2	Minor update	DS	JA	MR
		12.08.25	12.08.25	12.08.25
P1	Planning Issue	DS	JA	MR
		28.07.25	28.07.25	28.07.25
Ver.	Details	Author & Date	Checked & Date	Approved & Date
<div><div><div>align</div><div>PROPERTY PARTNERS</div></div><div>White Rose House (2nd Floor), Northallerton Business Park, Thurston Road, Northallerton, DL6 2NA Tel: 01609 797373</div><div>Client</div><div>Yorkshire Dales National Park</div><div>Project name</div><div>Malham Changing Places</div><div>Drawing Title</div><div>Proposed Site Plan</div><div>Purpose</div><div>Planning</div><div>Scale</div><div>1:200</div><div>Original Size</div><div>A1</div><div>Drawing Number</div><div>YD2502-APP-XX-XX-DR-A-102</div></div> <div><div>Drawn</div><div>JA</div><div>Date</div><div>22/07/25</div><div>Checked</div><div>JA</div><div>Date</div><div>22/07/25</div><div>Approved</div><div>MR</div><div>Date</div><div>22/07/25</div><div>Version</div><div>P2</div></div>				

Proposed Site Plan

Scale: 1:200

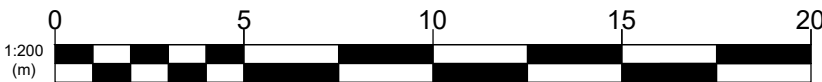


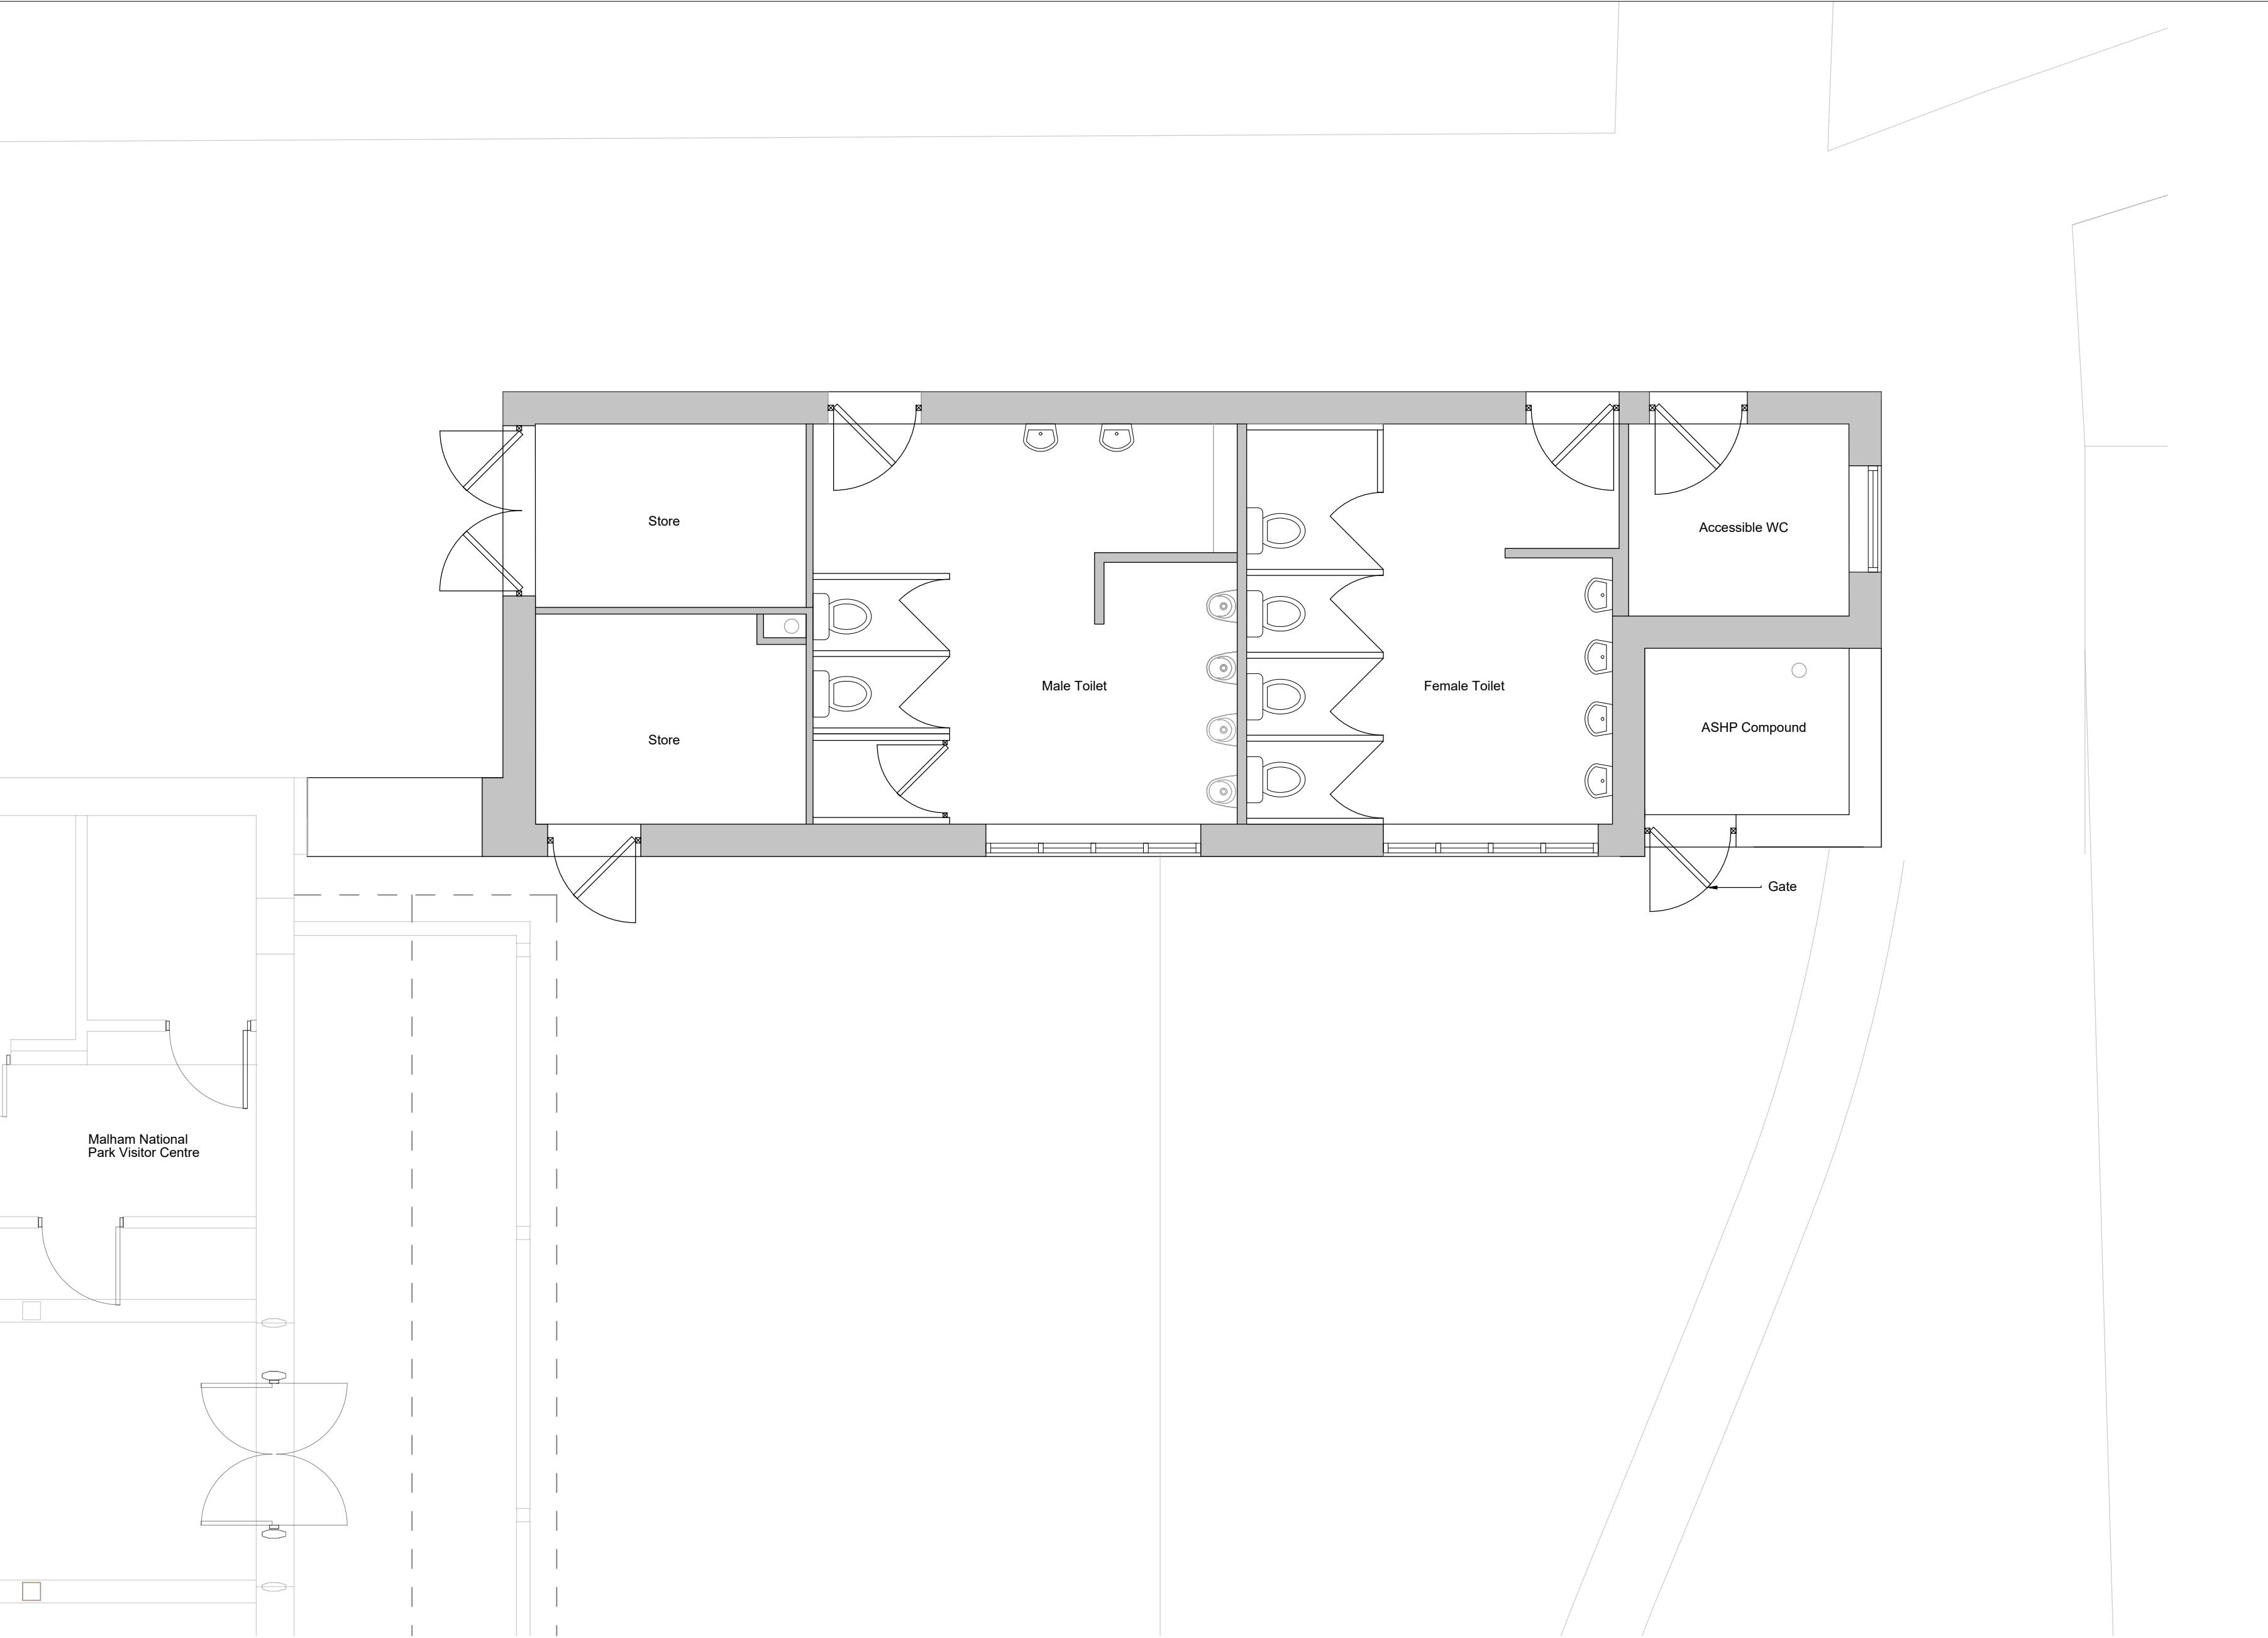

Notes


This Drawing is an instrument of service and shall remain the property of Align Property Partners Ltd copyright ©. It may not be reproduced or copied in any form. It shall not be used for the construction, enlargement or alteration of a building or area other than the said project without the authorisation of the issuing office.

Contractors shall verify and be responsible for all dimensions and conditions and shall report any discrepancies to the issuing office before proceeding with any work. Drawings shall not be scaled.

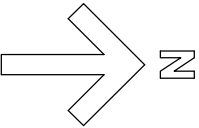

Existing Floor Plan

Scale: 1:50

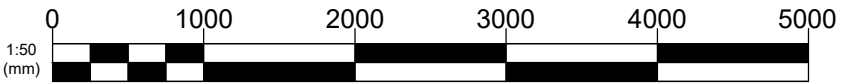

P1	Planning Issue	DS 28.07.25	JA 28.07.25	MR 28.07.25
Ver.	Details	Author & Date	Checked & Date	Approved & Date



White Rose House (2nd Floor), Northallerton Business Park,
Thurston Road, Northallerton, DL6 2NA Tel: 01609 797373

Client
Yorkshire Dales National Park

Project name
Malham Changing Places

Drawing Title
Existing Floor Plan

Purpose
Planning



Scale 1:50	Drawn DS	Checked JA	Approved MR
Original Size A2	Date 22/07/25	Date 22/07/25	Date 22/07/25

Drawing Number YD2502-APP-XX-XX-DR-A-103	Version P1
---	---------------

Notes

This Drawing is an instrument of service and shall remain the property of Align Property Partners Ltd copyright ©. It may not be reproduced or copied in any form. It shall not be used for the construction, enlargement or alteration of a building or area other than the said project without the authorisation of the issuing office.

Contractors shall verify and be responsible for all dimensions and conditions and shall report any discrepancies to the issuing office before proceeding with any work. Drawings shall not be scaled.

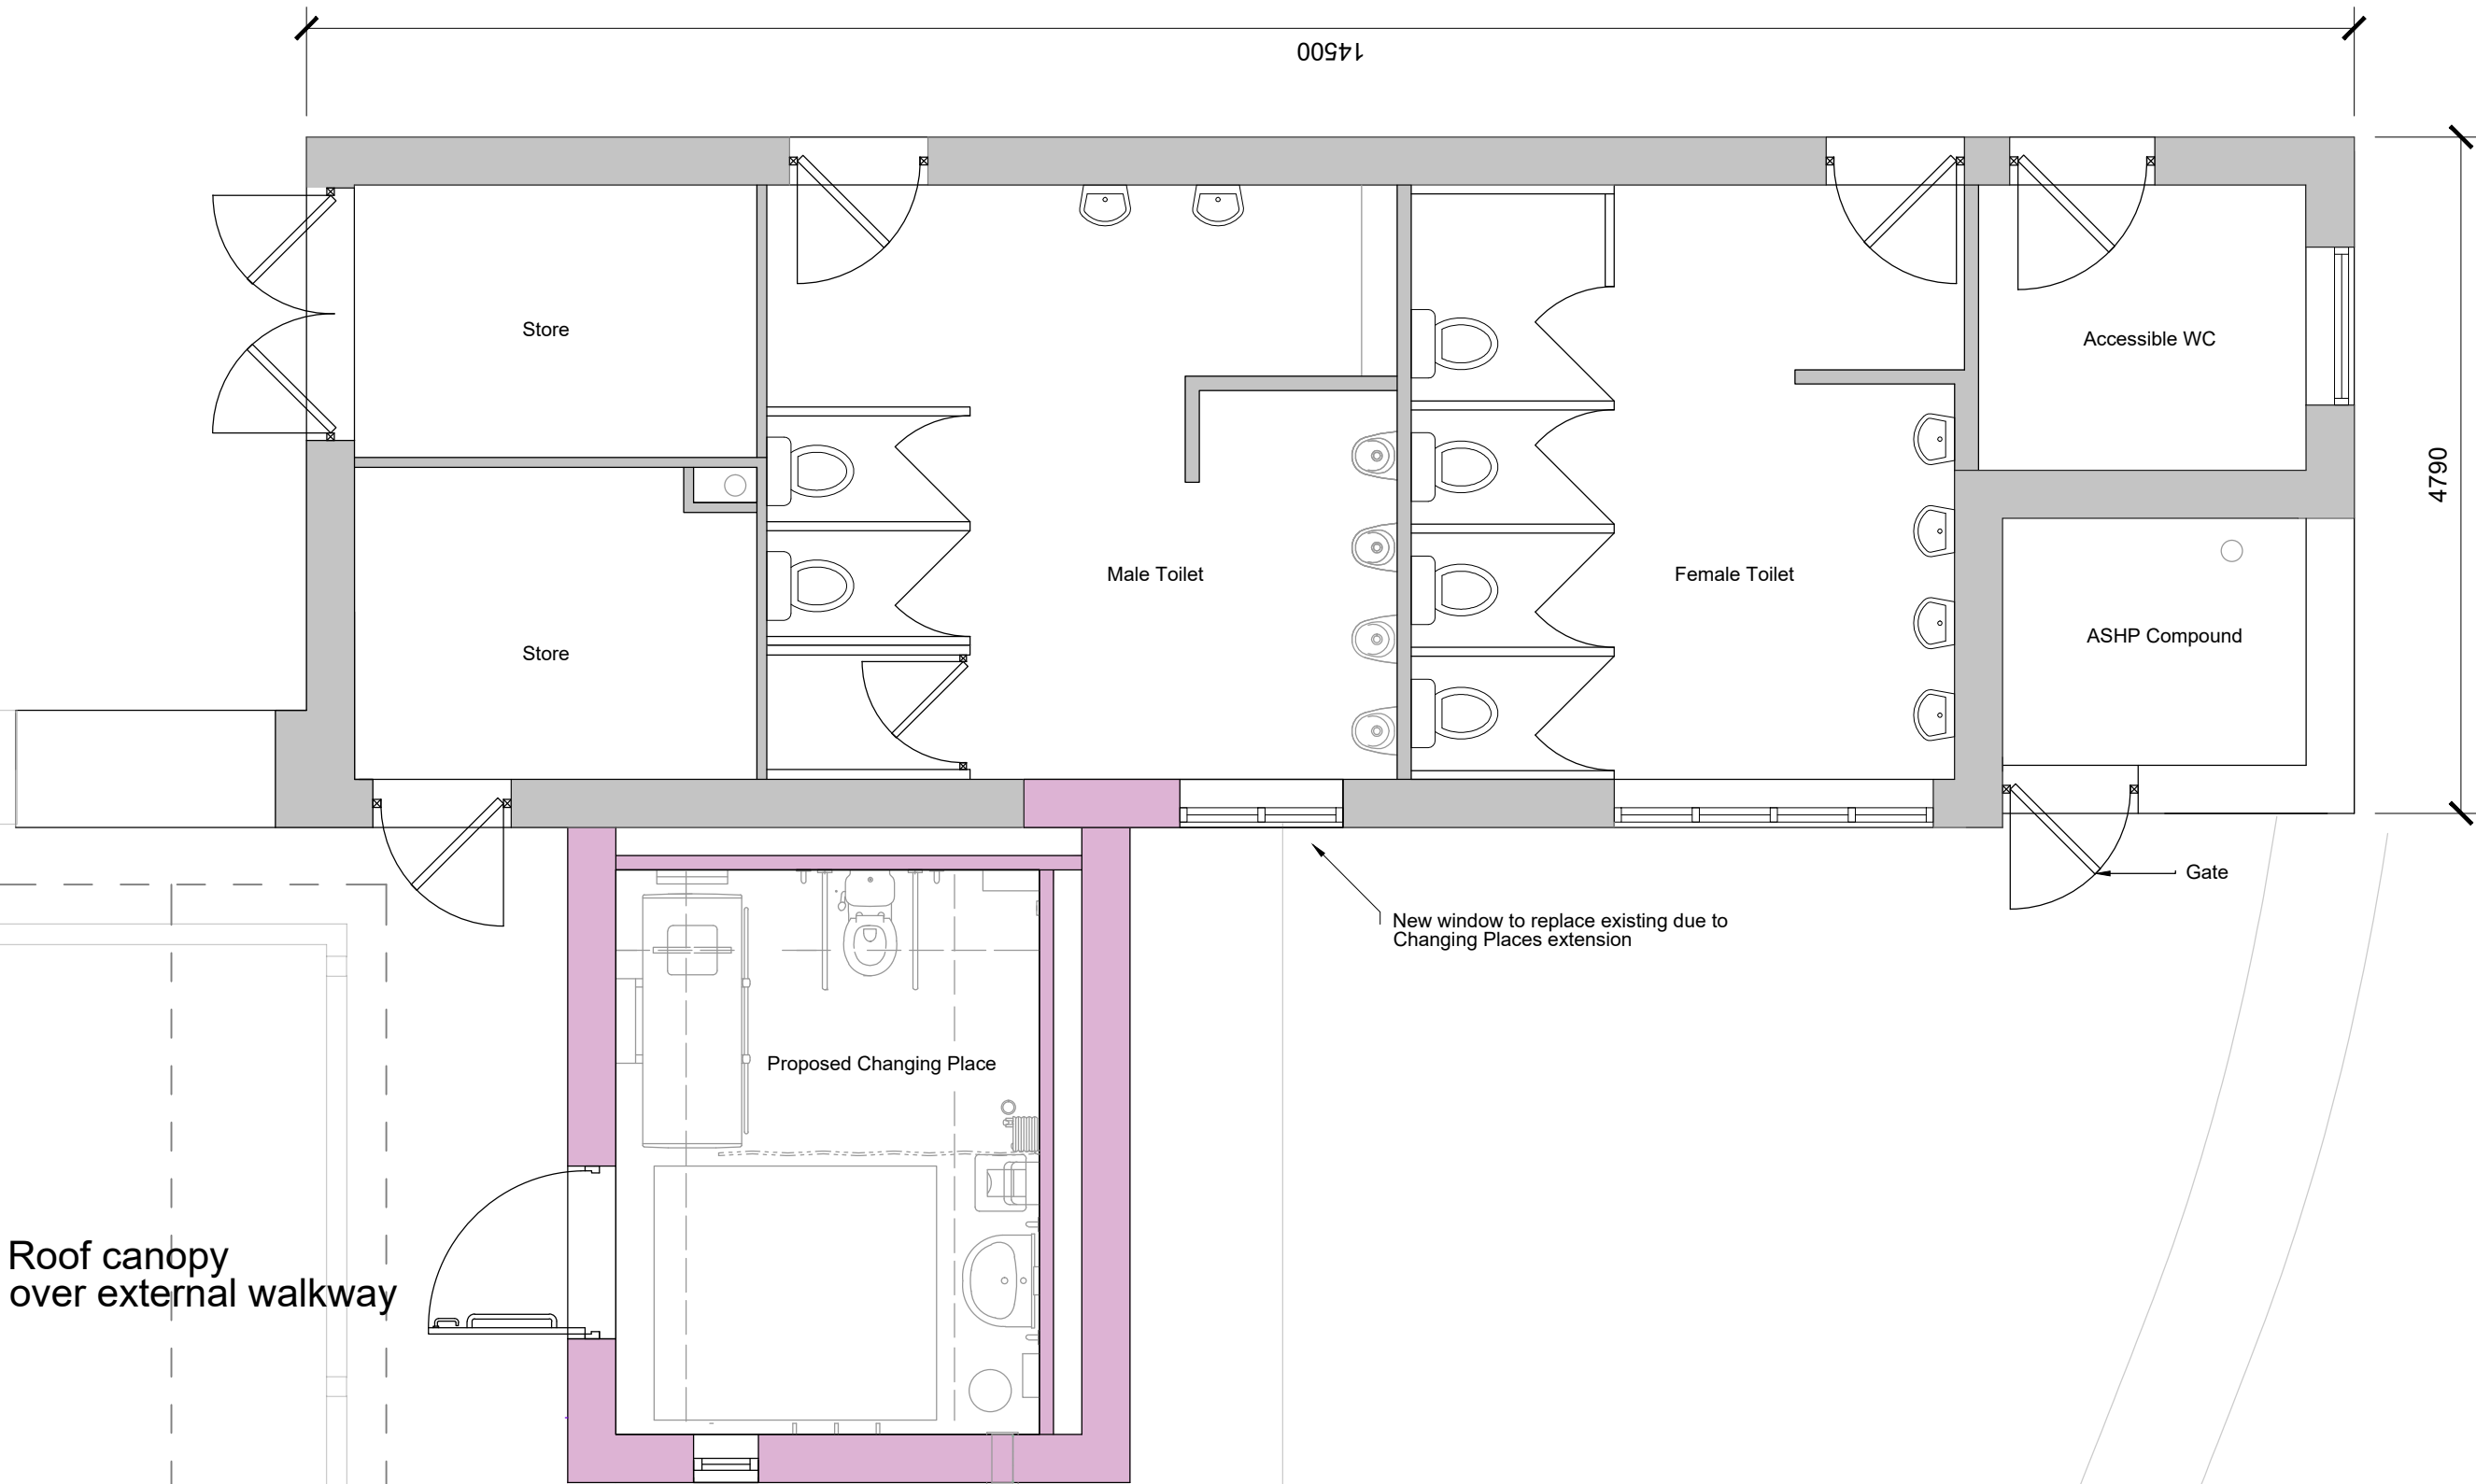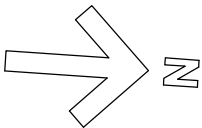


Malham National
Park Visitor Centre

Roof canopy
over external walkway

Proposed Floor Plan

Scale: 1:50

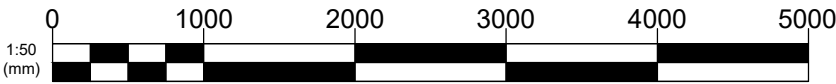

P1	Planning Issue	DS 28.07.25	JA 28.07.25	MR 28.07.25
Ver.	Details	Author & Date	Checked & Date	Approved & Date



White Rose House (2nd Floor), Northallerton Business Park,
Thurston Road, Northallerton, DL6 2NA Tel: 01609 797373

Client

Yorkshire Dales National Park

Project name

Malham Changing Places

Drawing Title

Proposed Floor Plan

Purpose

Planning

Scale	Drawn	Checked	Approved
1:50	DS	JA	MR
Original Size	Date	Date	Date
A2	22/07/25	22/07/25	22/07/25


Drawing Number	Version
YD2502-APP-XX-XX-DR-A-104	P1

Existing Elevations



East Elevation

Scale: 1:50

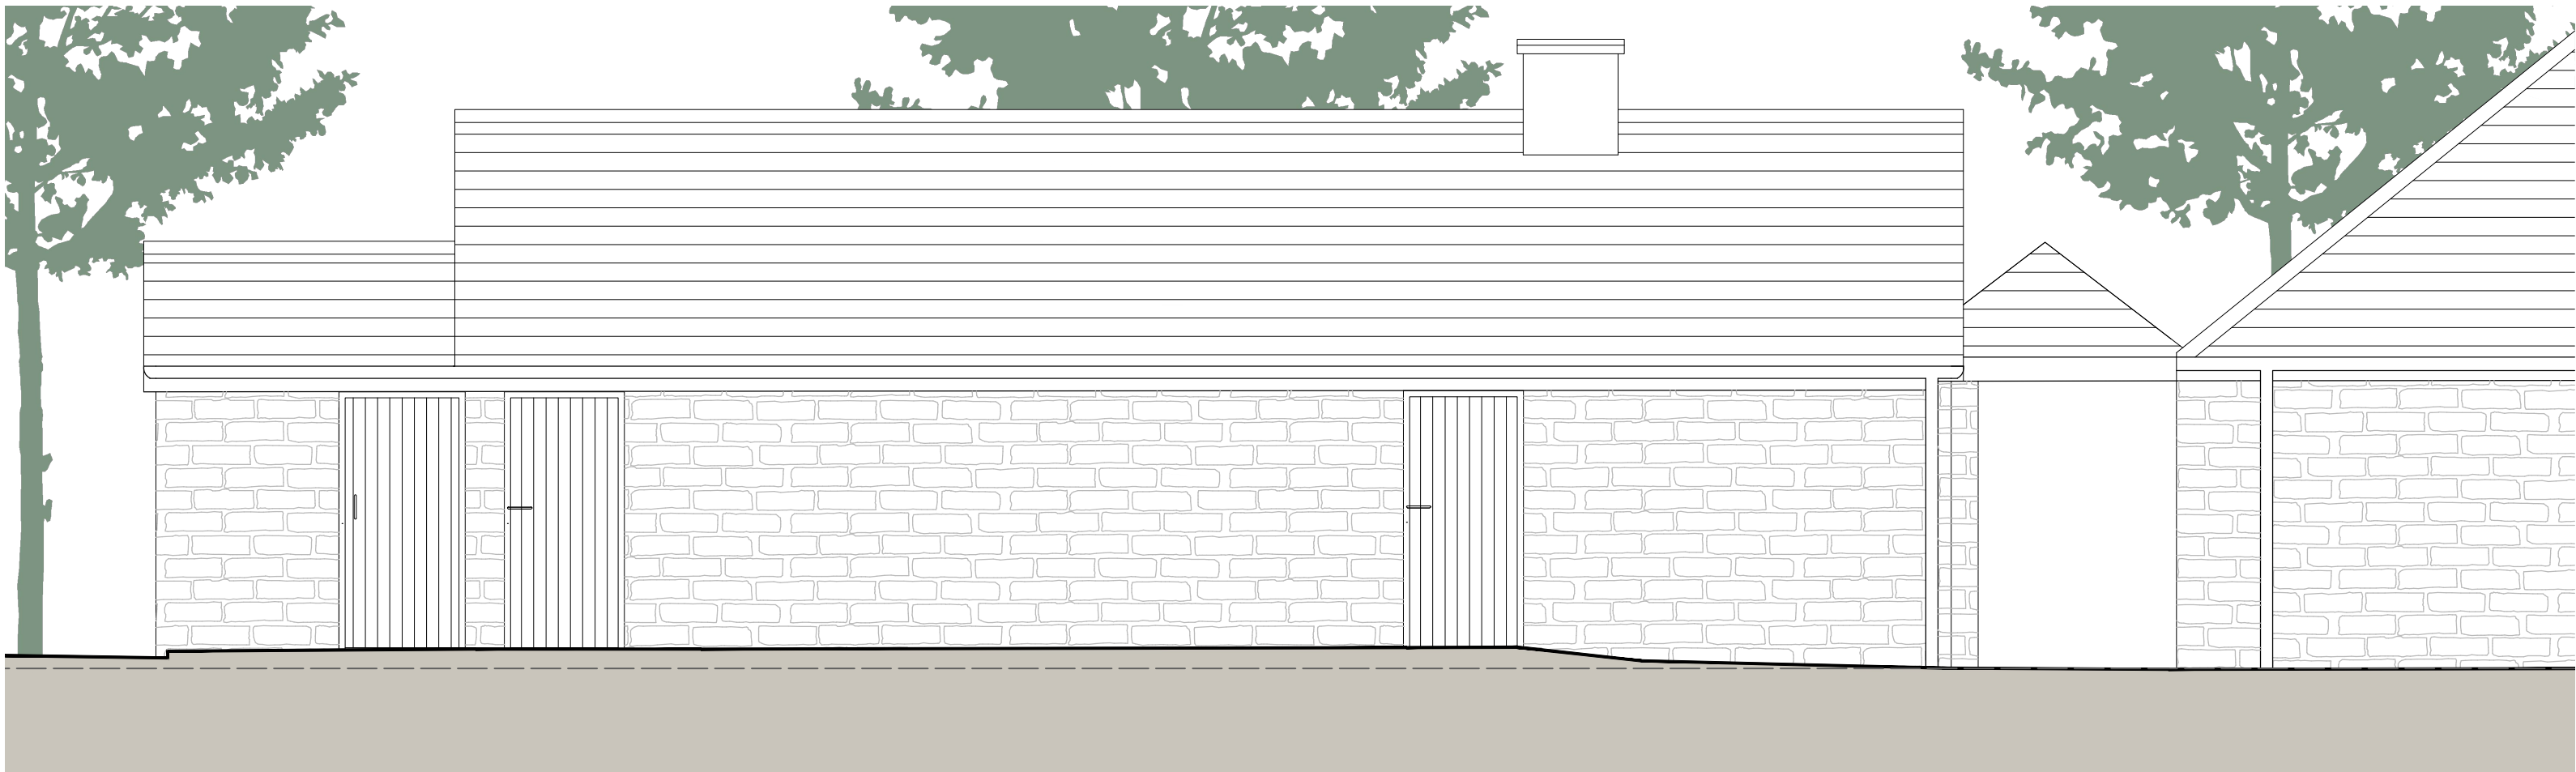

West Elevation

Scale: 1:50



North Elevation

Scale: 1:50




South Elevation

Scale: 1:50

Notes

This Drawing is an instrument of service and shall remain the property of Align Property Partners Ltd copyright ©. It may not be reproduced or copied in any form. It shall not be used for the construction, enlargement or alteration of a building or area other than the said project without the authorisation of the issuing office.
Contractors shall verify and be responsible for all dimensions and conditions and shall report any discrepancies to the issuing office before proceeding with any work. Drawings shall not be scaled.

South Elevation

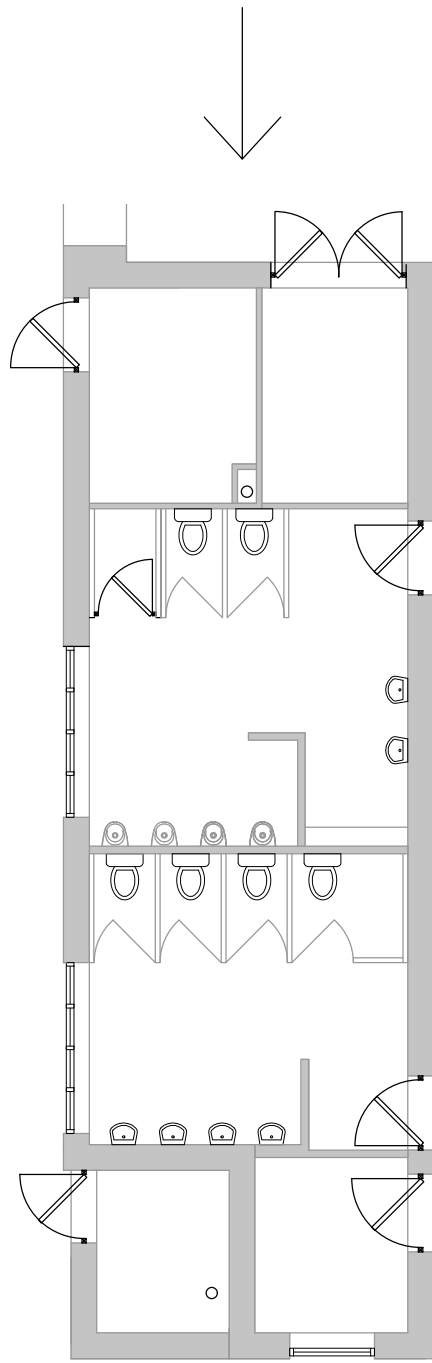


North Elevation

Floor Plan Key

Scale: 1:100




P2	Minor update following client's comments	DS	31.07.25	JA	31.07.25	MR	31.07.25																																				
P1	Planning Issue	DS	28.07.25	JA	MR	28.07.25	28.07.25																																				
Ver.	Details	Author & Date	Checked & Date	Approved & Date																																							
<div><div></div><div>PROPERTY PARTNERS</div></div> <p>White Rose House (2nd Floor), Northallerton Business Park, Thurston Road, Northallerton, DL6 2NA Tel: 01609 797373</p> <p>Client Yorkshire Dales National Park</p> <p>Project name Malham Changing Places</p> <p>Drawing Title Existing Elevations</p> <p>Purpose Planning</p> <table><tr><td>Scale</td><td>Drawn</td><td>Checked</td><td colspan="2">Approved</td></tr><tr><td>1:50</td><td>DS</td><td>JA</td><td colspan="2">MR</td></tr><tr><td>Original Size</td><td>Date</td><td>Date</td><td colspan="2">Date</td></tr><tr><td>A1</td><td>22/07/25</td><td>22/07/25</td><td colspan="2">22/07/25</td></tr><tr><td>Drawing Number</td><td colspan="5"></td><td colspan="2">Version</td></tr><tr><td>YD2502-APP-XX-XX-DR-A-200</td><td colspan="5"></td><td colspan="2">P2</td></tr></table>								Scale	Drawn	Checked	Approved		1:50	DS	JA	MR		Original Size	Date	Date	Date		A1	22/07/25	22/07/25	22/07/25		Drawing Number						Version		YD2502-APP-XX-XX-DR-A-200						P2	
Scale	Drawn	Checked	Approved	
1:50	DS	JA	MR	
Original Size	Date	Date	Date	
A1	22/07/25	22/07/25	22/07/25	
Drawing Number						Version																																					
YD2502-APP-XX-XX-DR-A-200						P2																																					

Proposed Elevations



East Elevation

Scale: 1:50

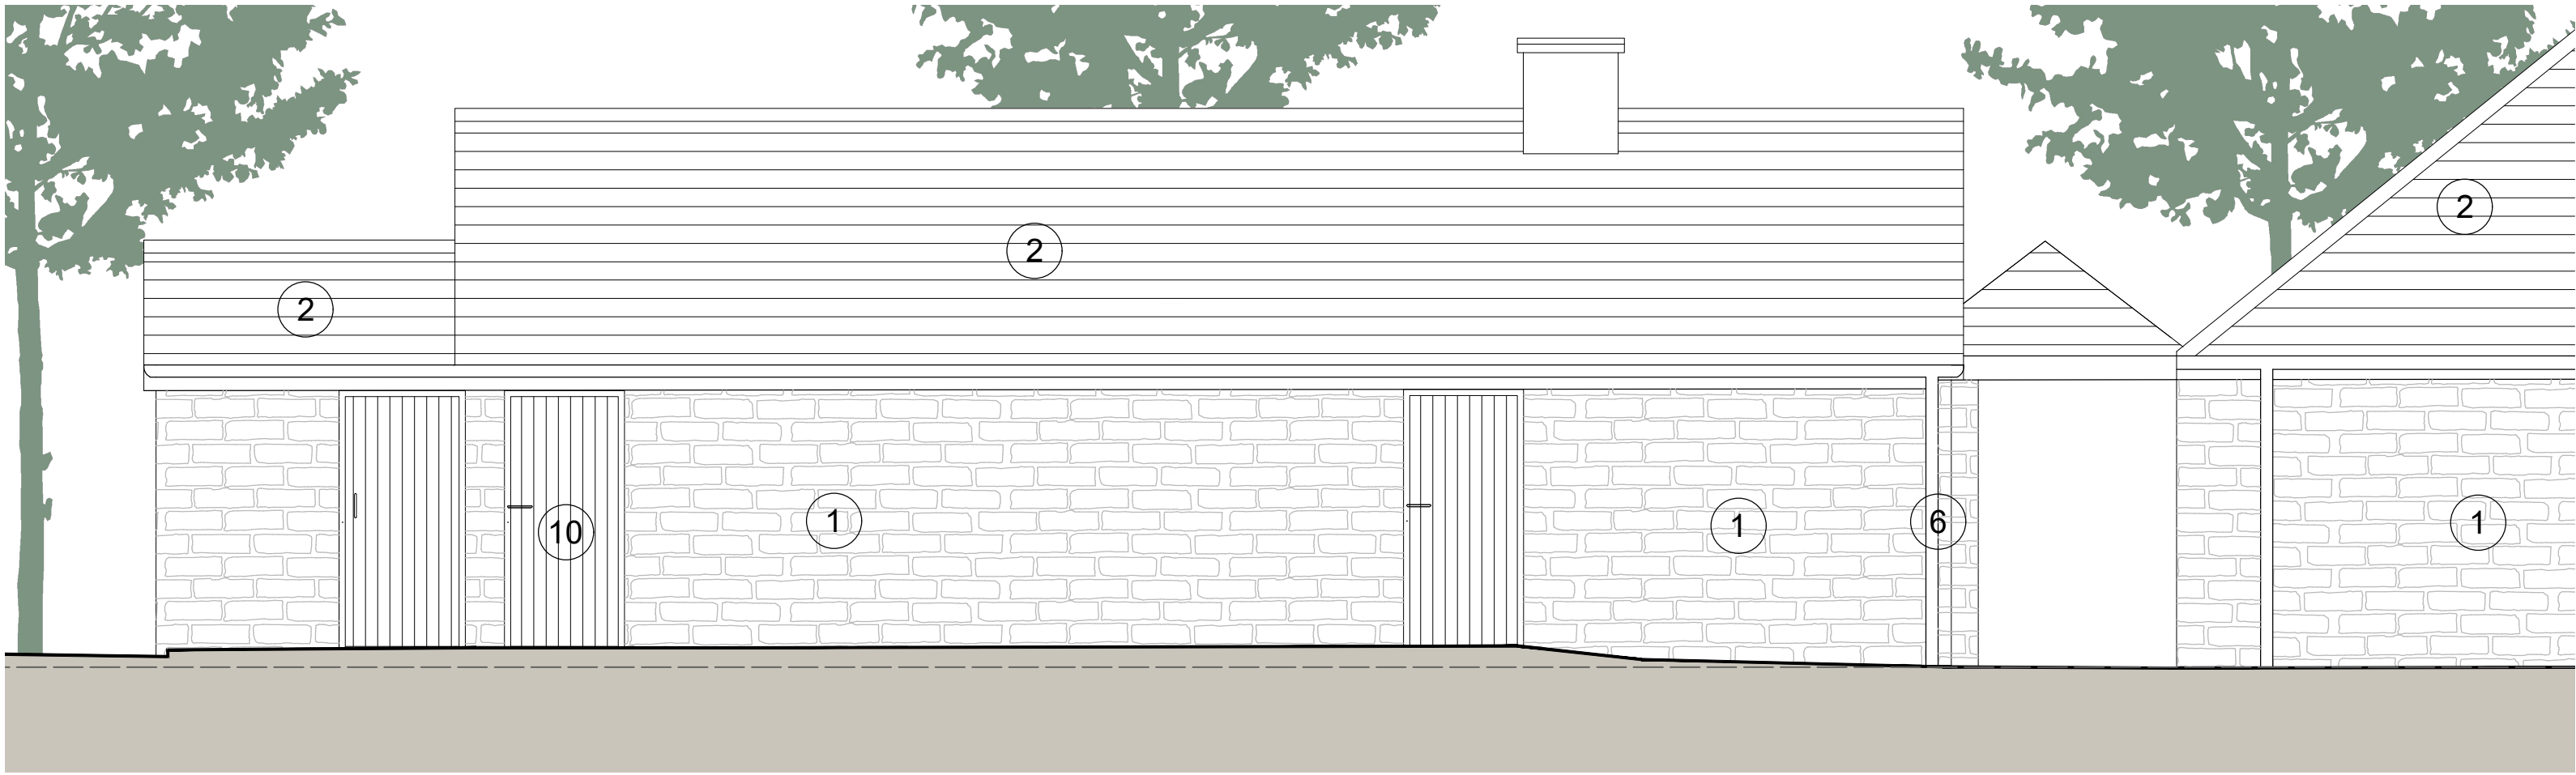


West Elevation

Scale: 1:50



North Elevation


Scale: 1:50

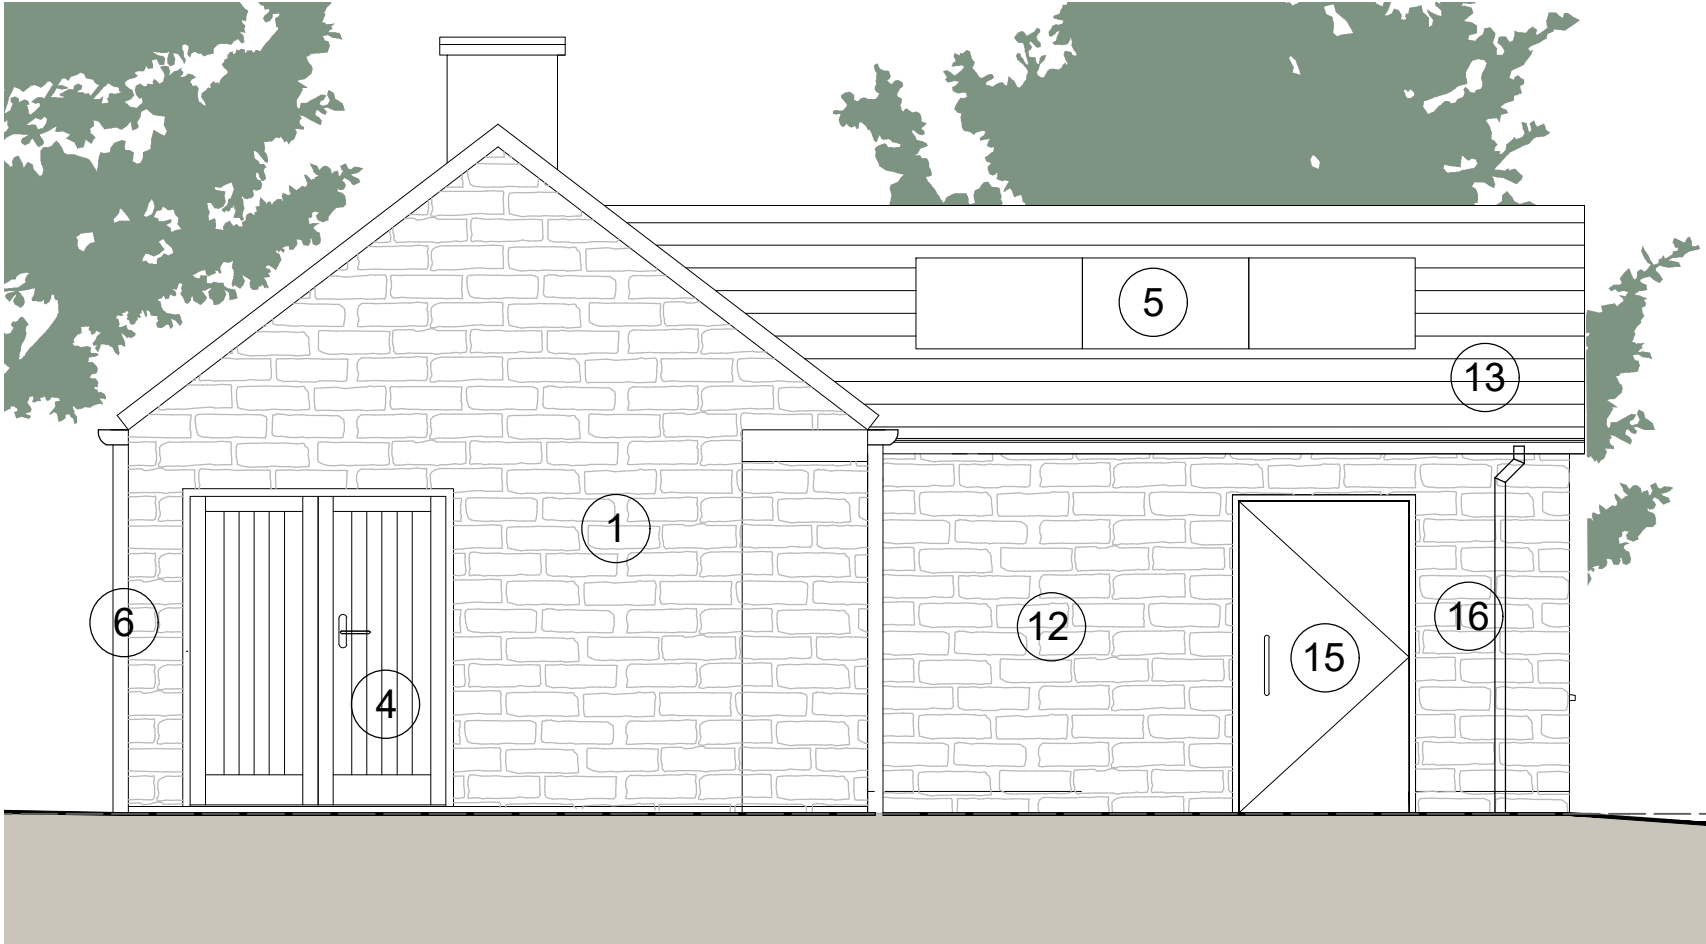

South Elevation

Scale: 1:50

Materials Key:	
①	Existing stone - limestone
②	Existing roof tiles - natural slate, colour grey
③	Existing windows - frame colour white, clear glazing
④	Existing door - frame and leaf colour white
⑤	Existing PV panels - colour black
⑥	Existing rainwater goods - metal painted colour white
⑦	Existing lintels & sills - natural stone
⑧	Existing column - natural timber
⑨	Existing door - frame and leaf - natural timber
⑩	Existing door - frame and leaf colour brown
⑪	Timber ventilated louvered door - frame and leaf - colour black
⑫	Proposed stone to match existing - limestone
⑬	Proposed roof tiles to match existing - natural slate, colour grey
⑭	Proposed PVC window - frame colour white, obscure glazing
⑮	Proposed door - frame and leaf colour blue
⑯	Proposed rainwater goods to match existing - metal painted colour white
⑰	Proposed lintels & sills - natural stone

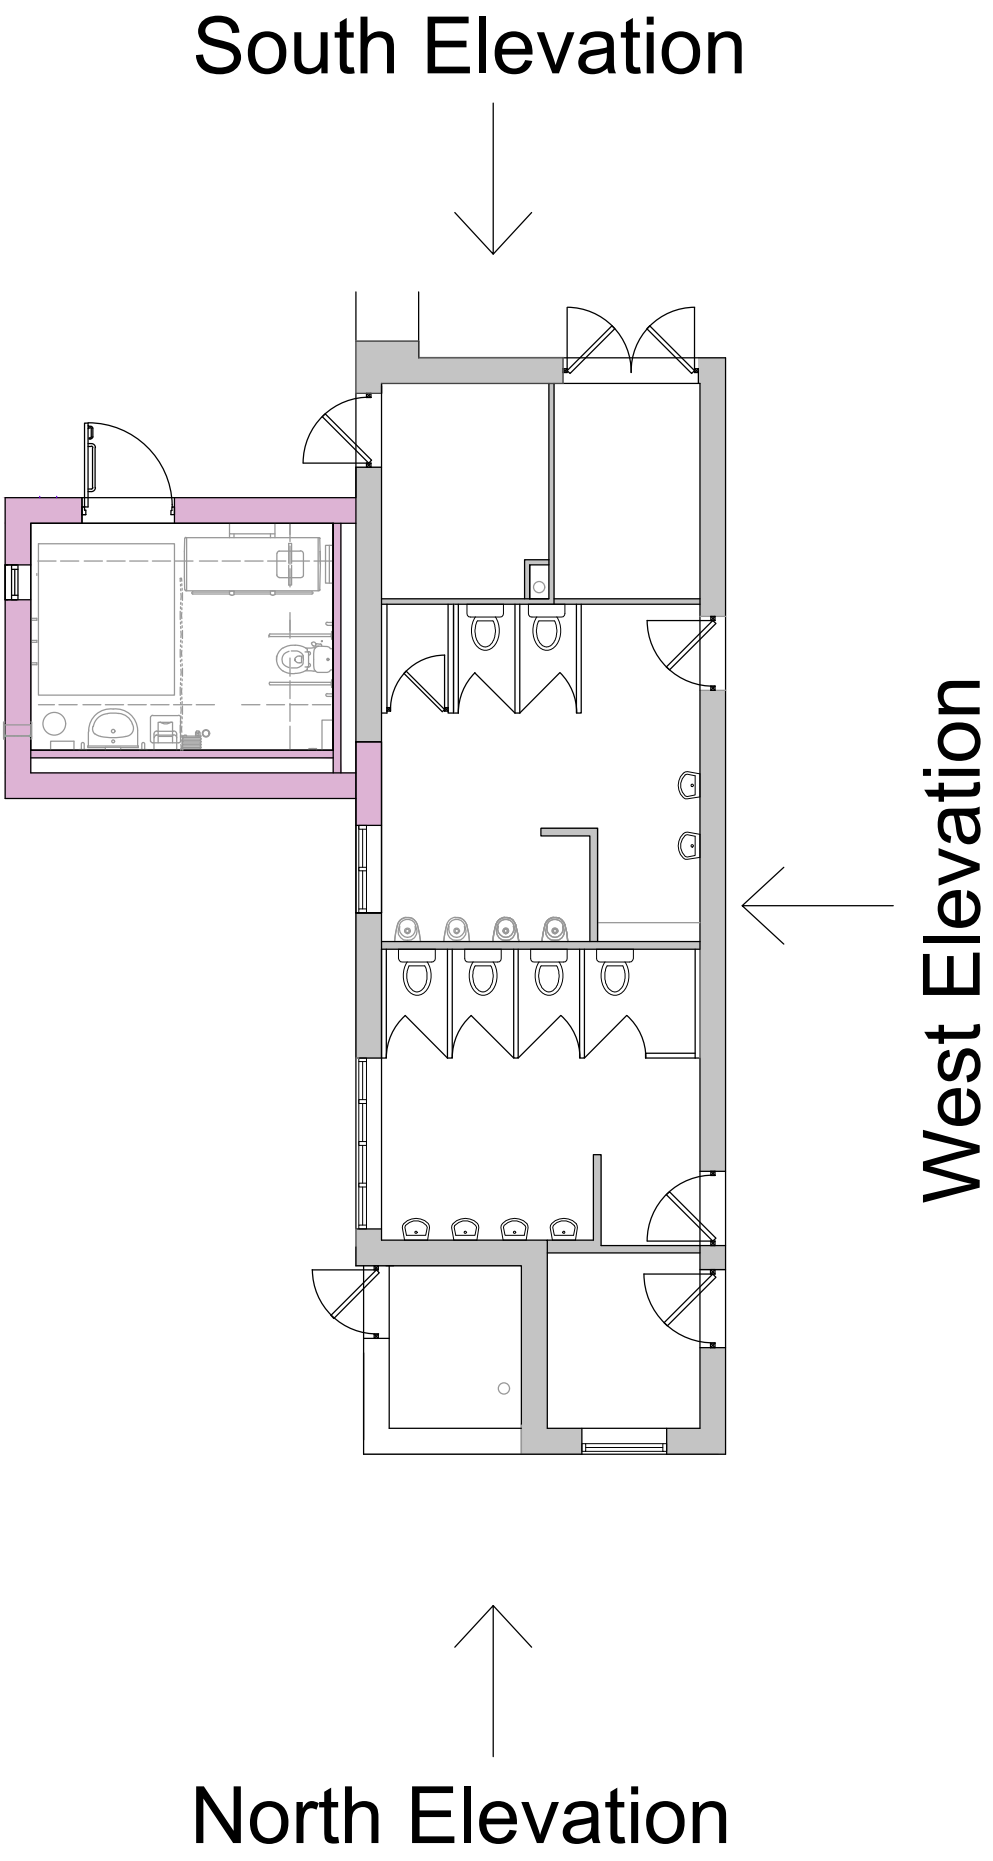

Floor Plan Key

Scale: 1:100

Notes

This Drawing is an instrument of service and shall remain the property of Align Property Partners Ltd copyright ©. It may not be reproduced or copied in any form. It shall not be used for the construction, enlargement or alteration of a building or area other than the said project without the authorisation of the issuing office.
Contractors shall verify and be responsible for all dimensions and conditions and shall report any discrepancies to the issuing office before proceeding with any work. Drawings shall not be scaled.

P2	Minor update following client's comments	DS	JA	MR
P1	Planning Issue	DS	JA	MR
Ver.	Details	Author & Date	Checked & Date	Approved & Date

align PROPERTY PARTNERS

White Rose House (2nd Floor), Northallerton Business Park,
Thurston Road, Northallerton, DL6 2NA Tel: 01609 797373

Client
Yorkshire Dales National Park

Project name
Malham Changing Places

Drawing Title
Proposed Elevations

Purpose
Planning

Scale	Drawn	Checked	Approved
1:50	DS	JA	MR
Original Size	Date	Date	Date
A1	22/07/25	22/07/25	22/07/25
Drawing Number YD2502-APP-XX-XX-DR-A-201	Version P2		

0 1000 2000 3000 4000 5000

1:50 (mm)

Project Information

Project Name	Project Number	Project Date
2020-01-13114 Yorkshire Dales Nat Park Public WC's Malham BD23		04/02/2020

Project Drawing

