




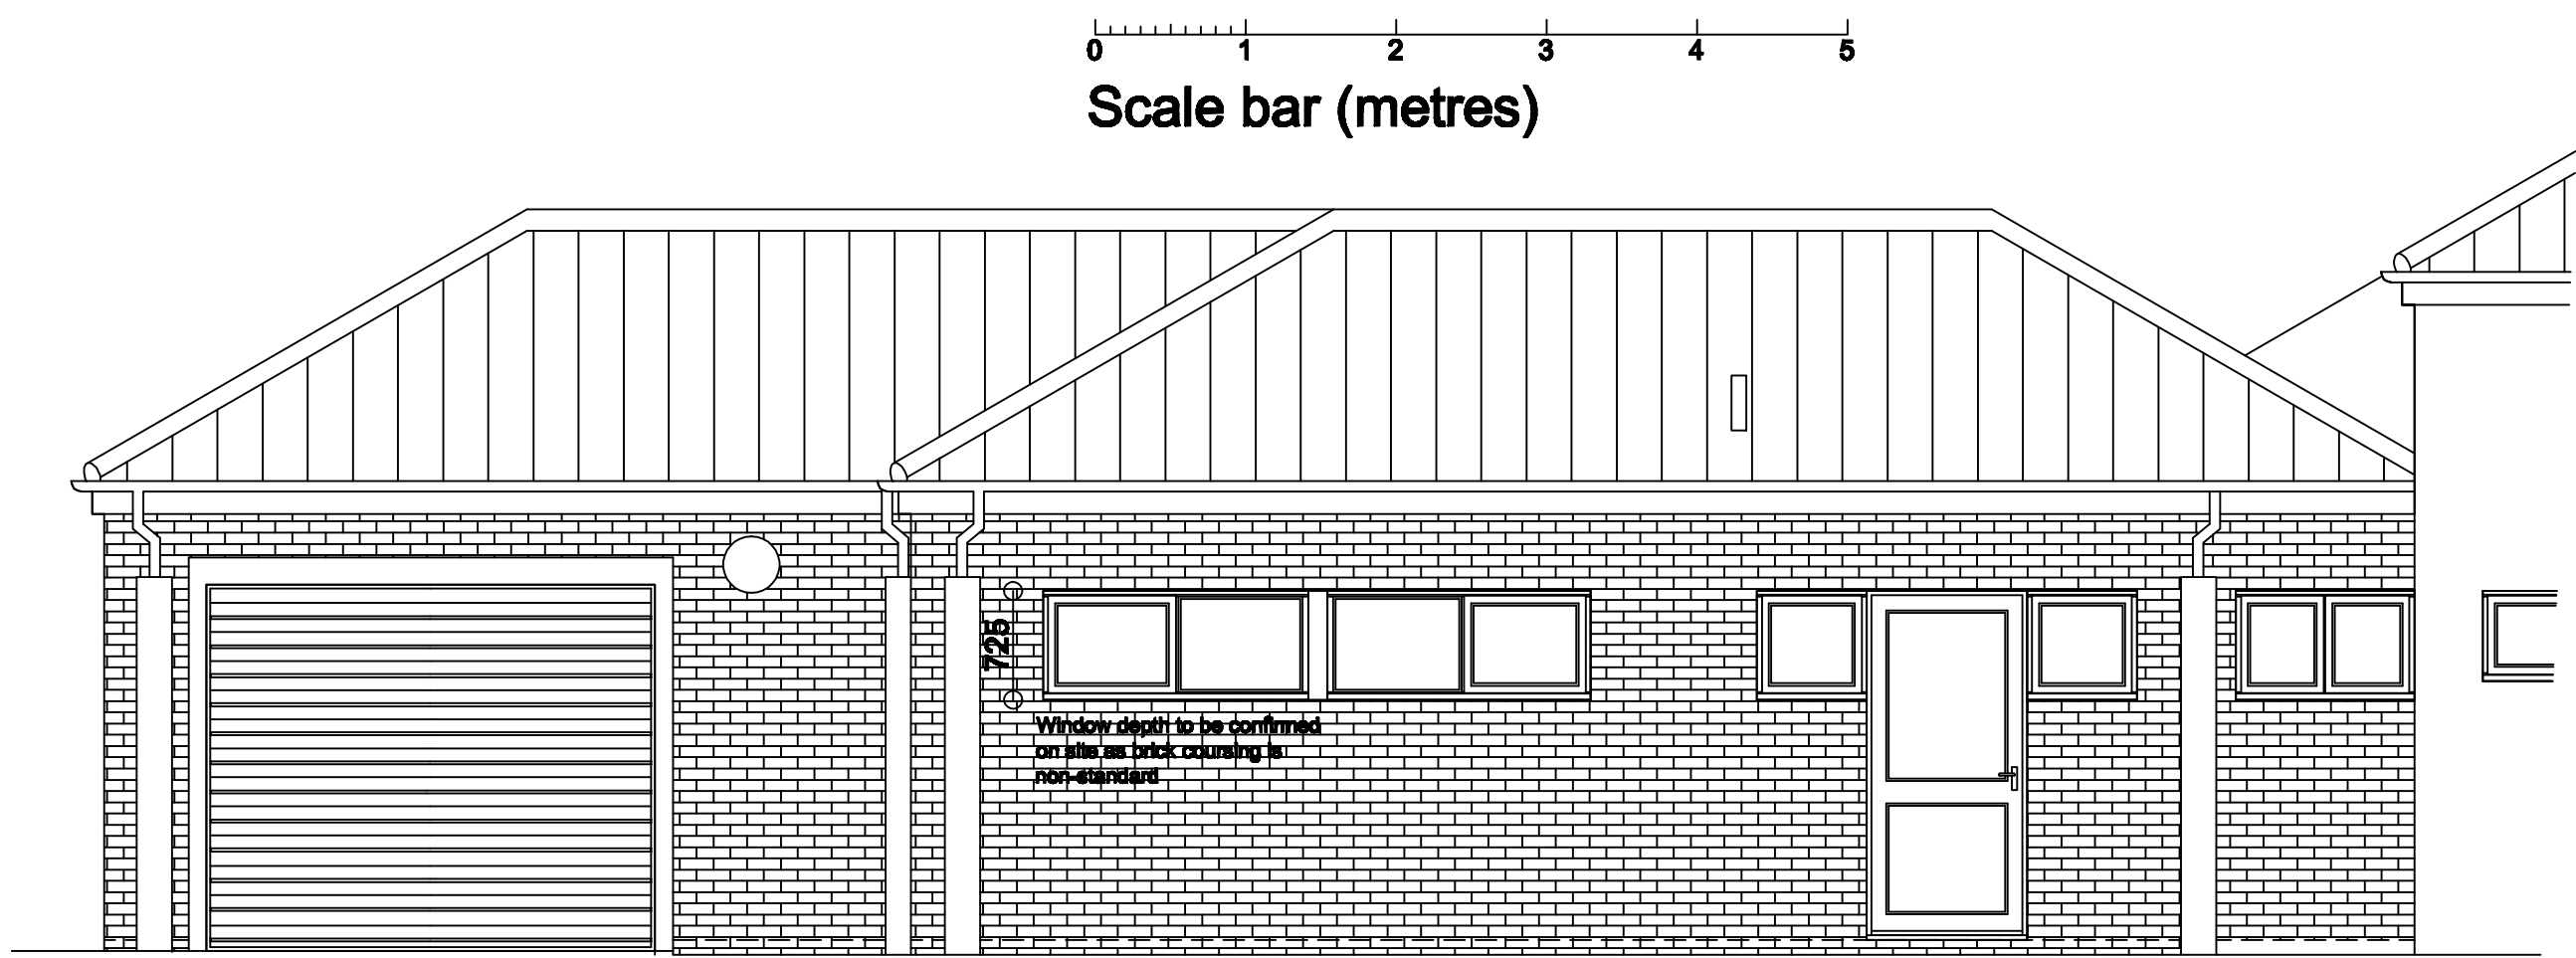


Partial rear (North) elevation

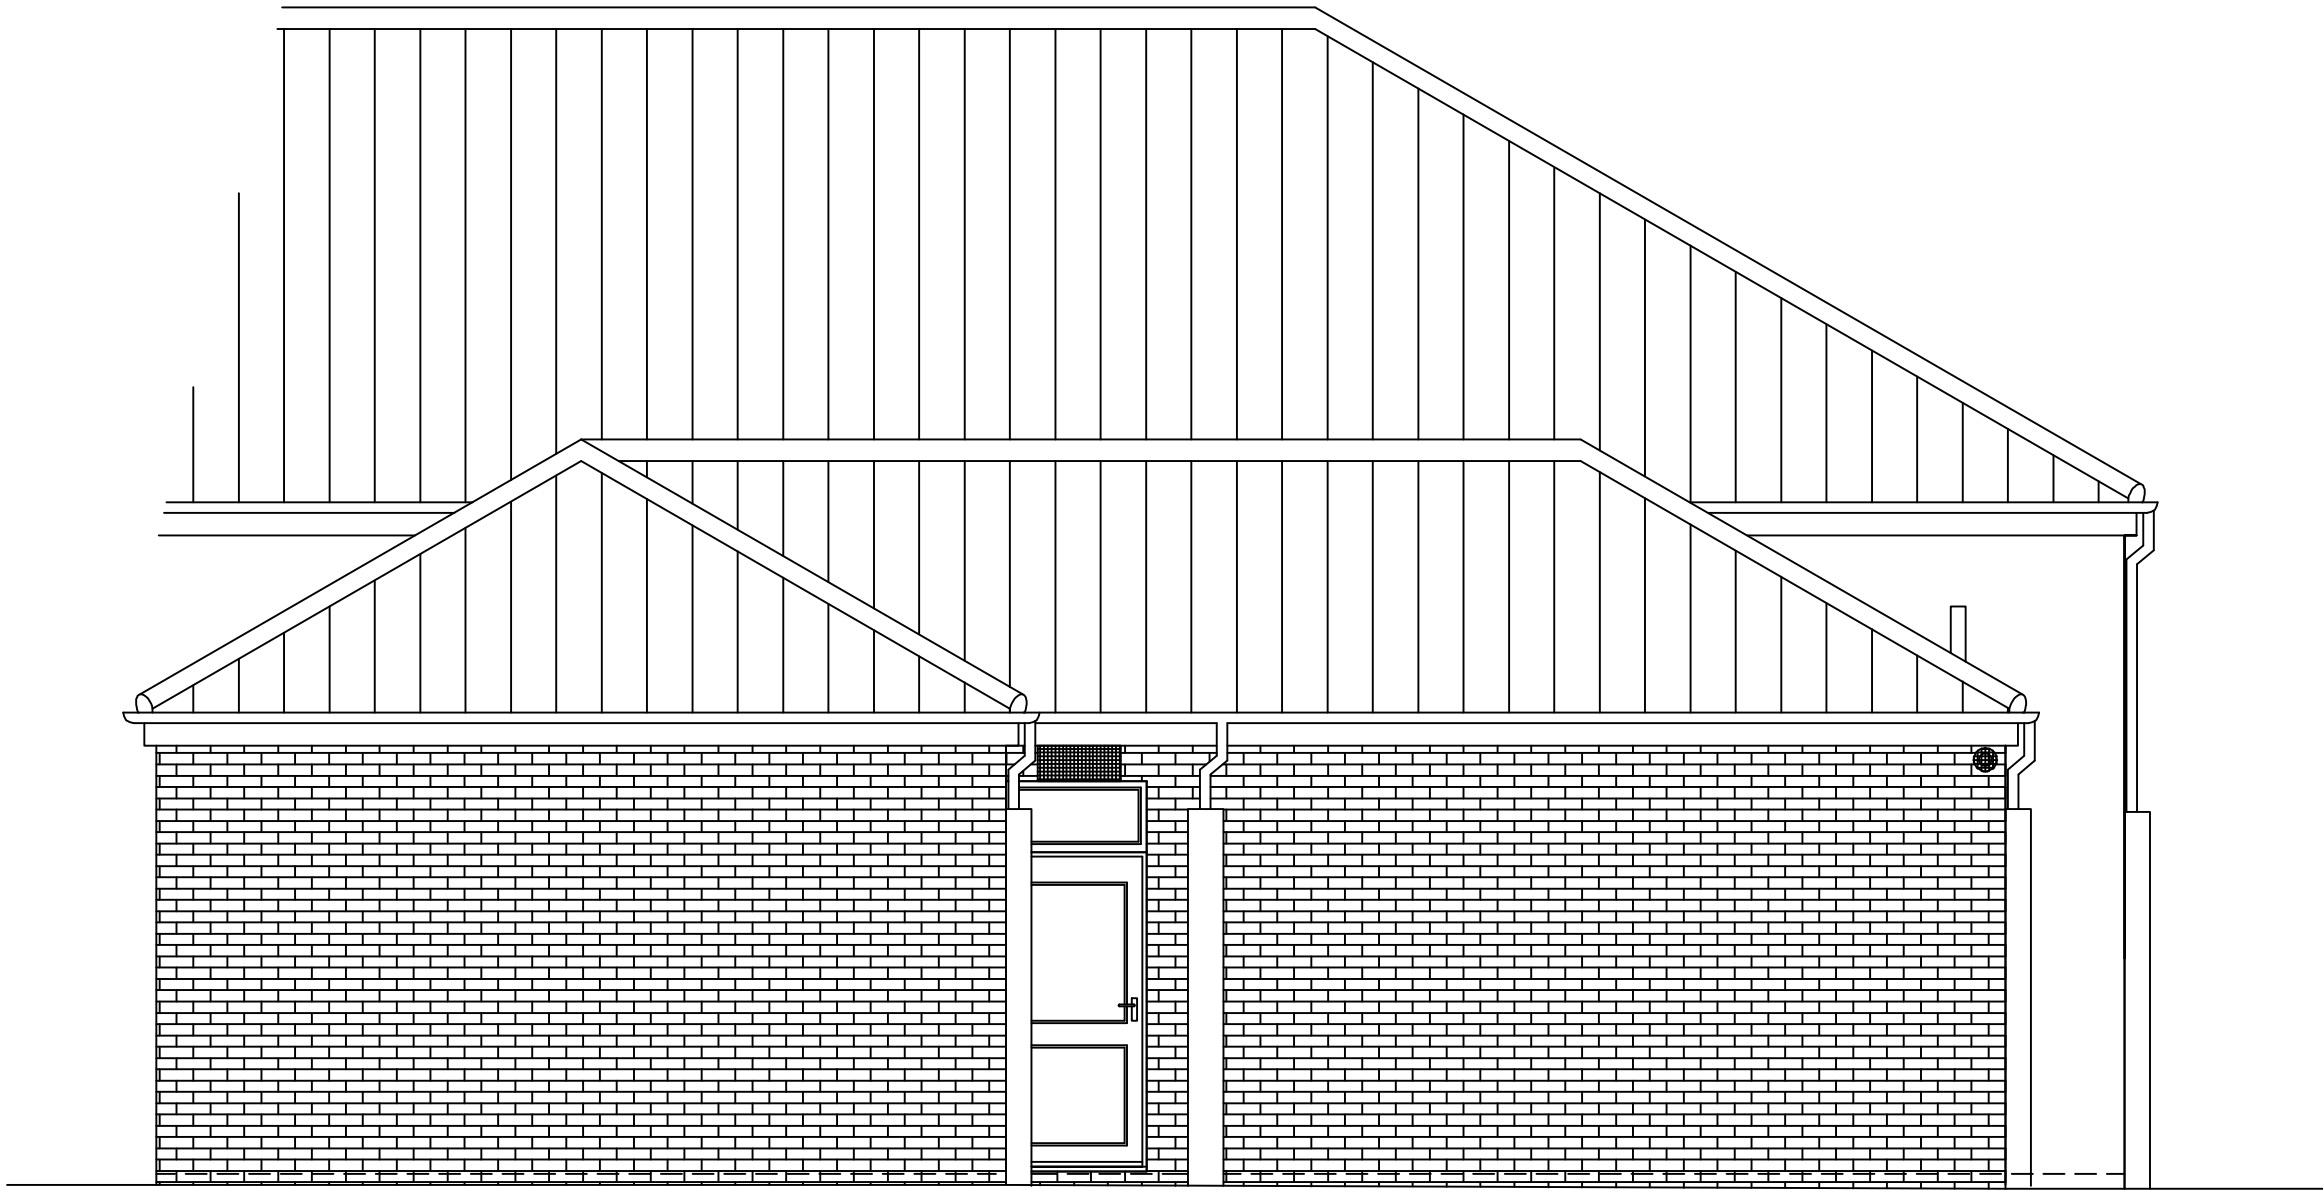


Partial side (East) elevation

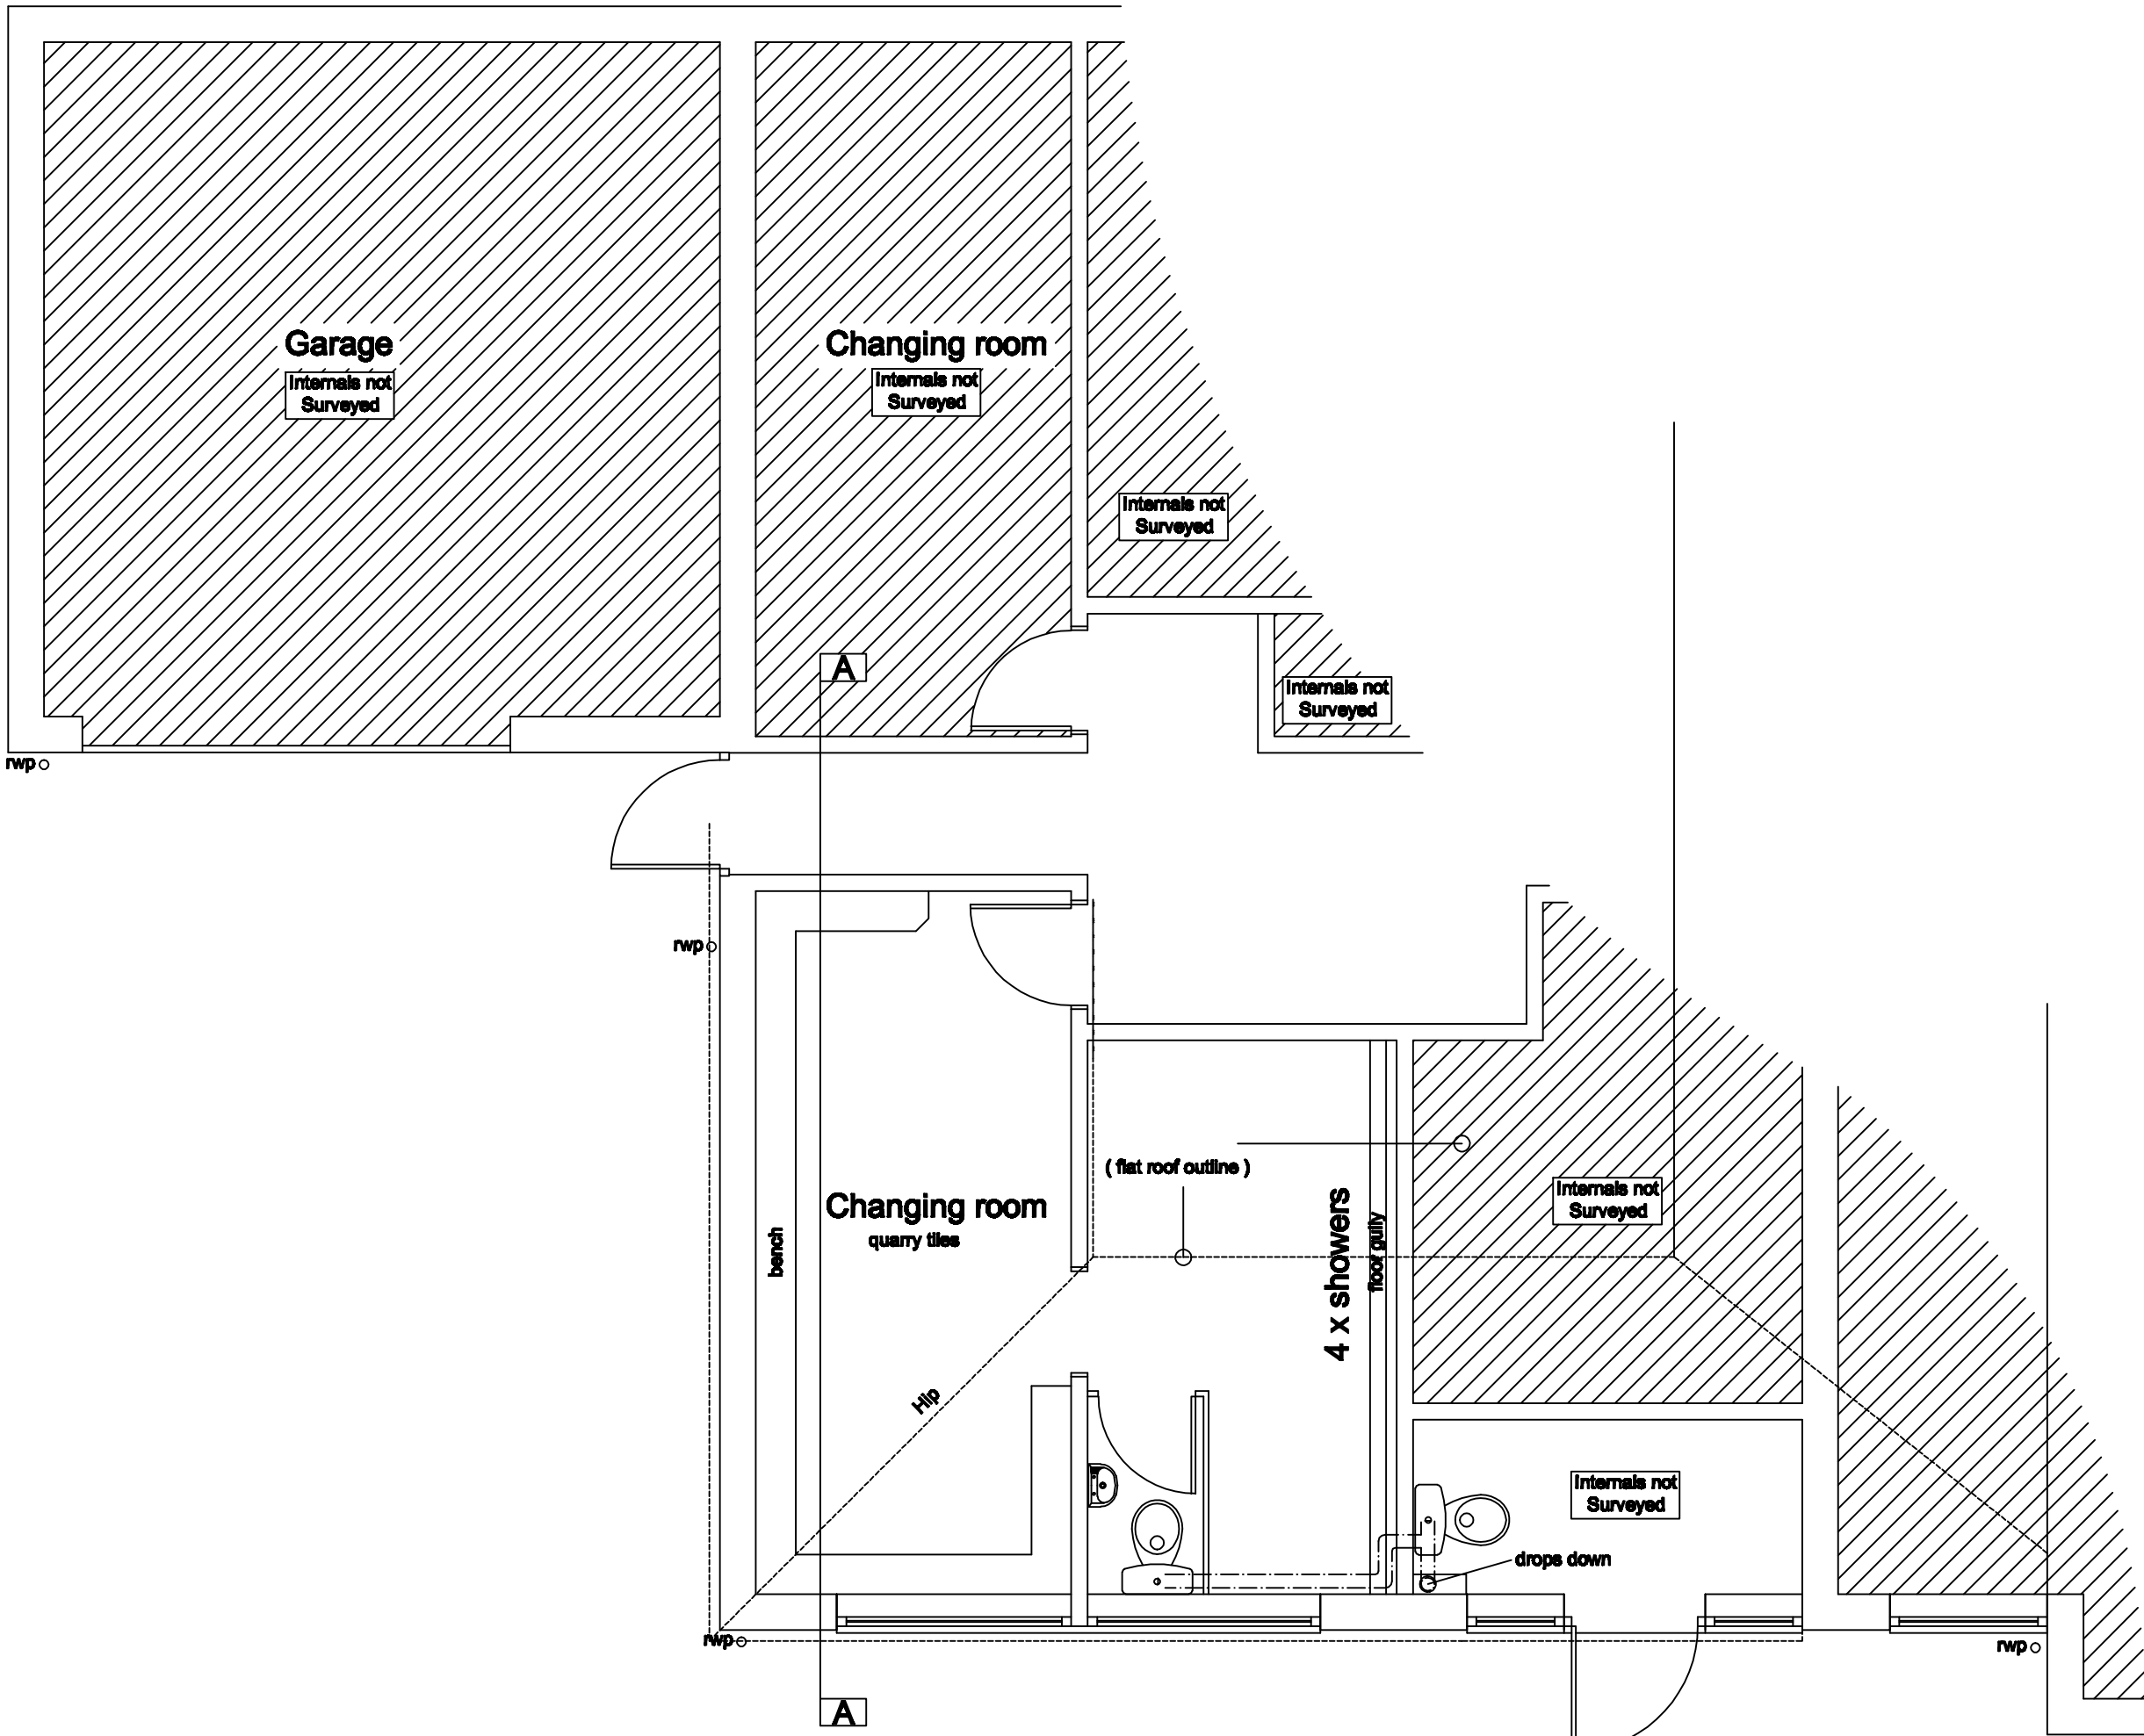

Partial ground floor layout plan

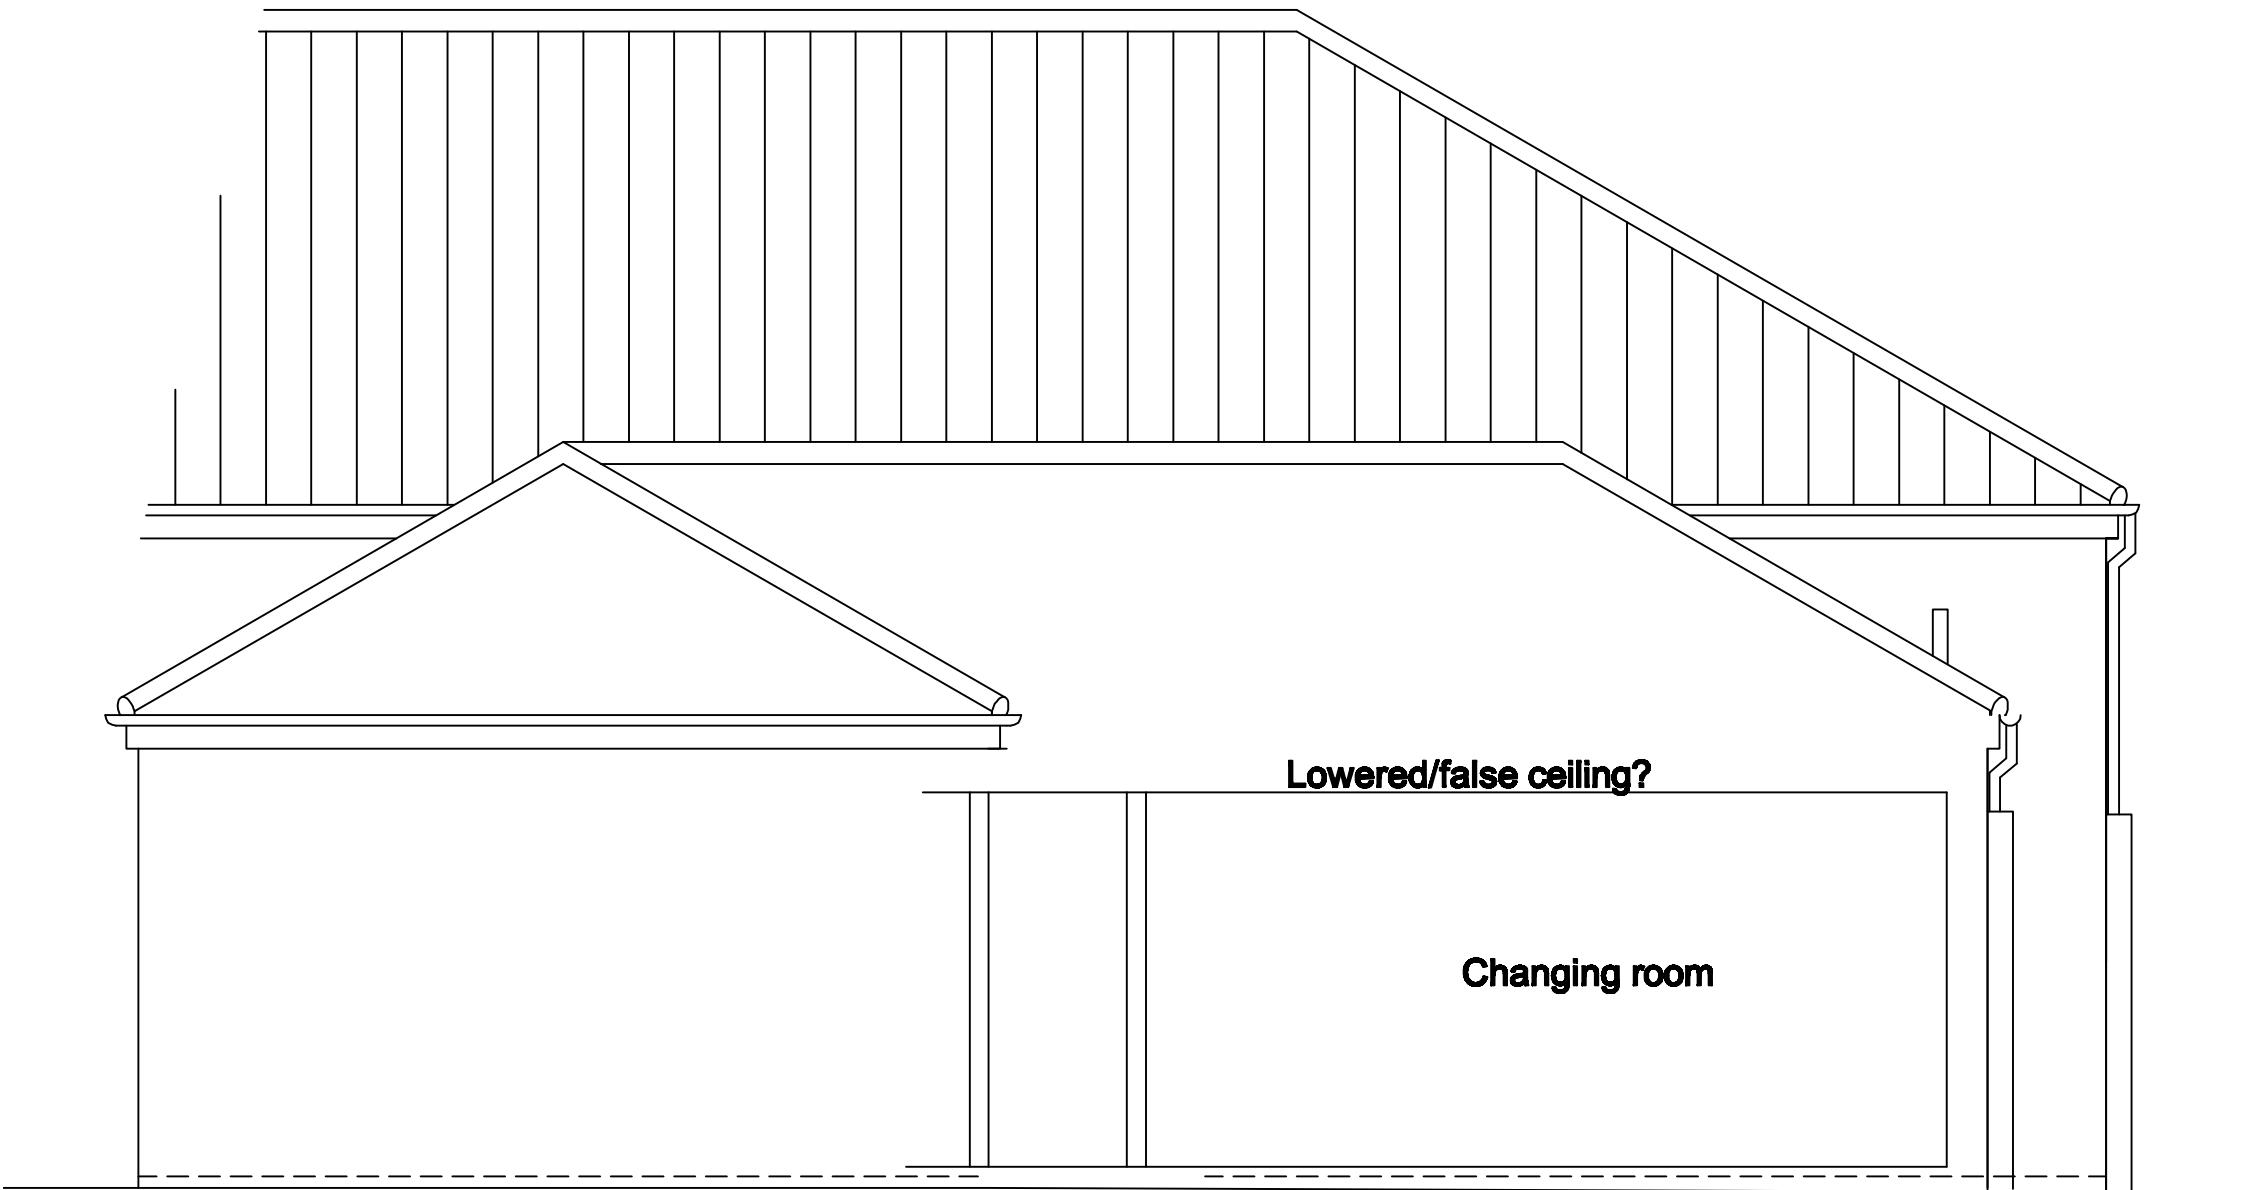

Section A-A

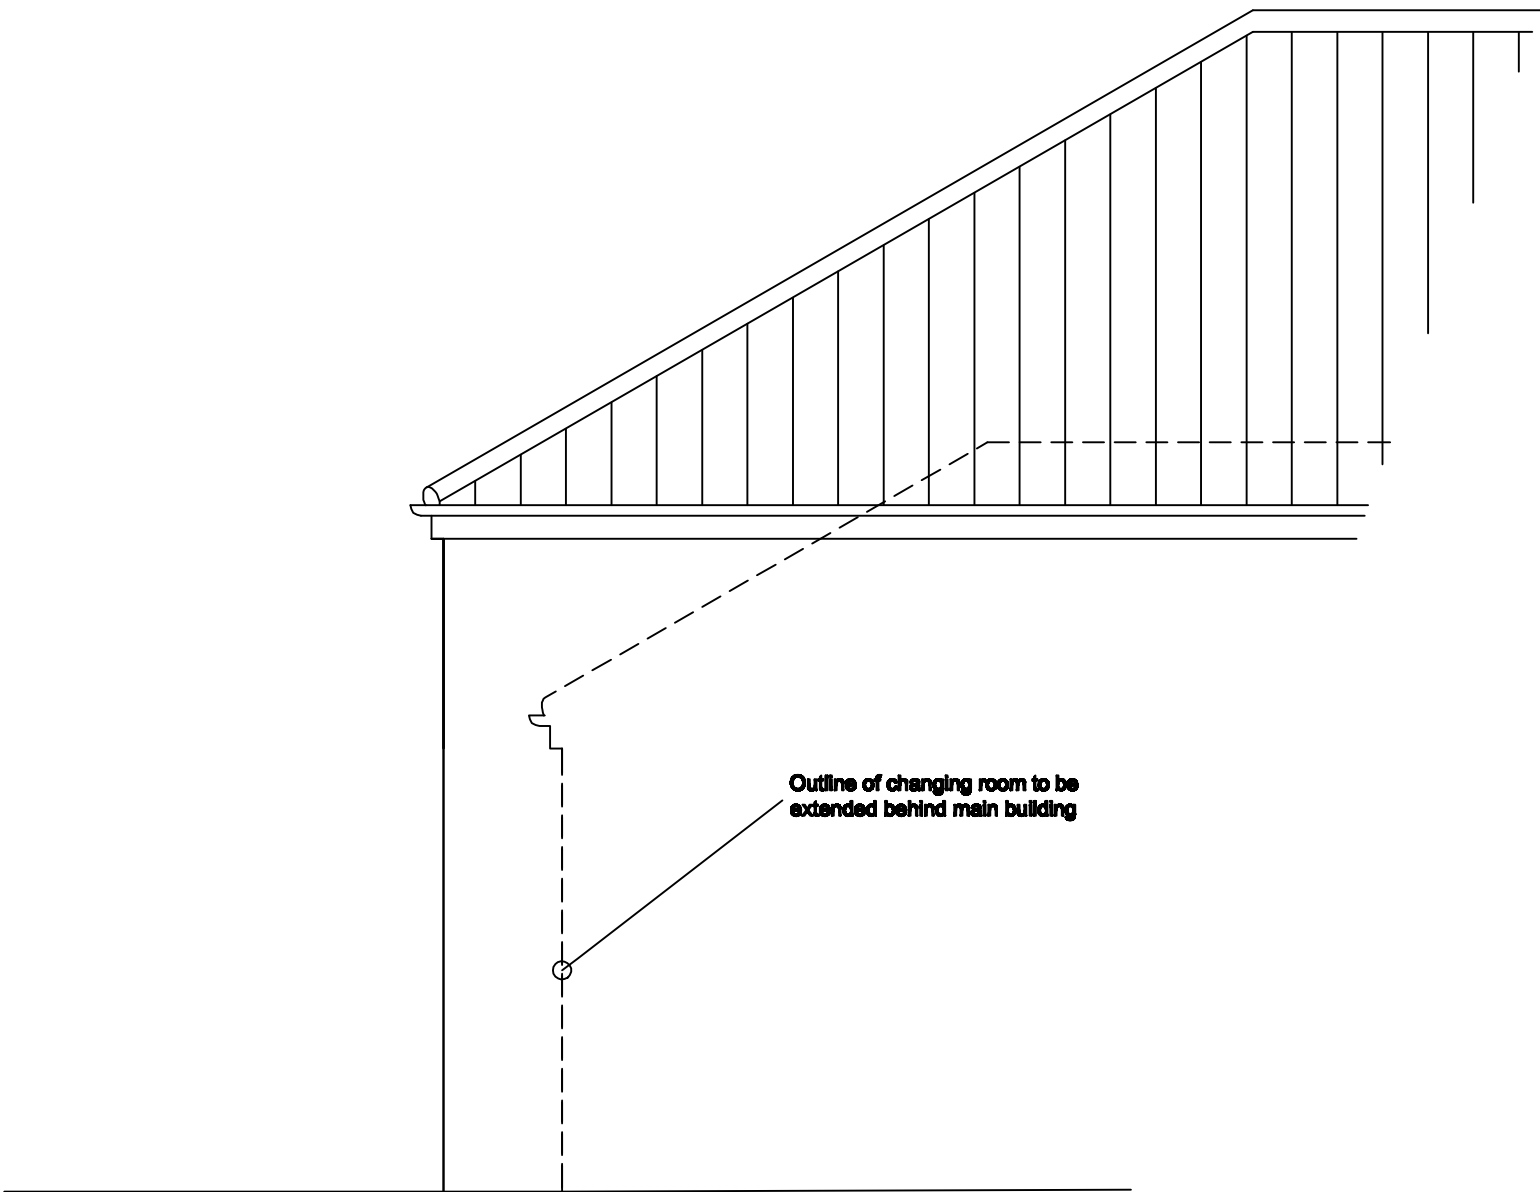

Partial sectional side (West) elevation

Le 1/100
500
(surface
water)

Graham Moir Associates Ltd

Architectural Design Consultants

The Five Business Centre, 6 Beaufighter Road,
Weston-super-Mare, BS24 8EE

Telephone 01634 644418 & 07855 863284

E-mail grahamma@aol.com

Project

Proposed extension to existing
changing rooms at:
Hangstones Pavilion
Stowey Road
Yatton
BS49 4HS

Client

Yatton Parish Council

Drawing

Existing survey

DATE: DEC2025

DRAWN BY: GMM

SCALE: 1:50@A1

REVISION: -

JOB No: 2852

DRAWING No: 01

RESPONSIBILITY IS NOT ACCEPTED FOR ERRORS MADE BY OTHERS IN
RELATION TO THE DRAWING. ALL DIMENSIONS AND LEVELS TO BE
VERIFIED PRIOR TO BUILDING OPERATIONS OR CONSTRUCTION. THE
DRAWING AND THE INFORMATION HEREON IS NOT TO BE REPRODUCED OR
COPIED. NO REPRODUCTION OF THE DRAWING OR PART THEREOF CAN
BE CARRIED OUT WITHOUT THE WRITTEN PERMISSION OF GRAHAM MOIR
ASSOCIATES.