
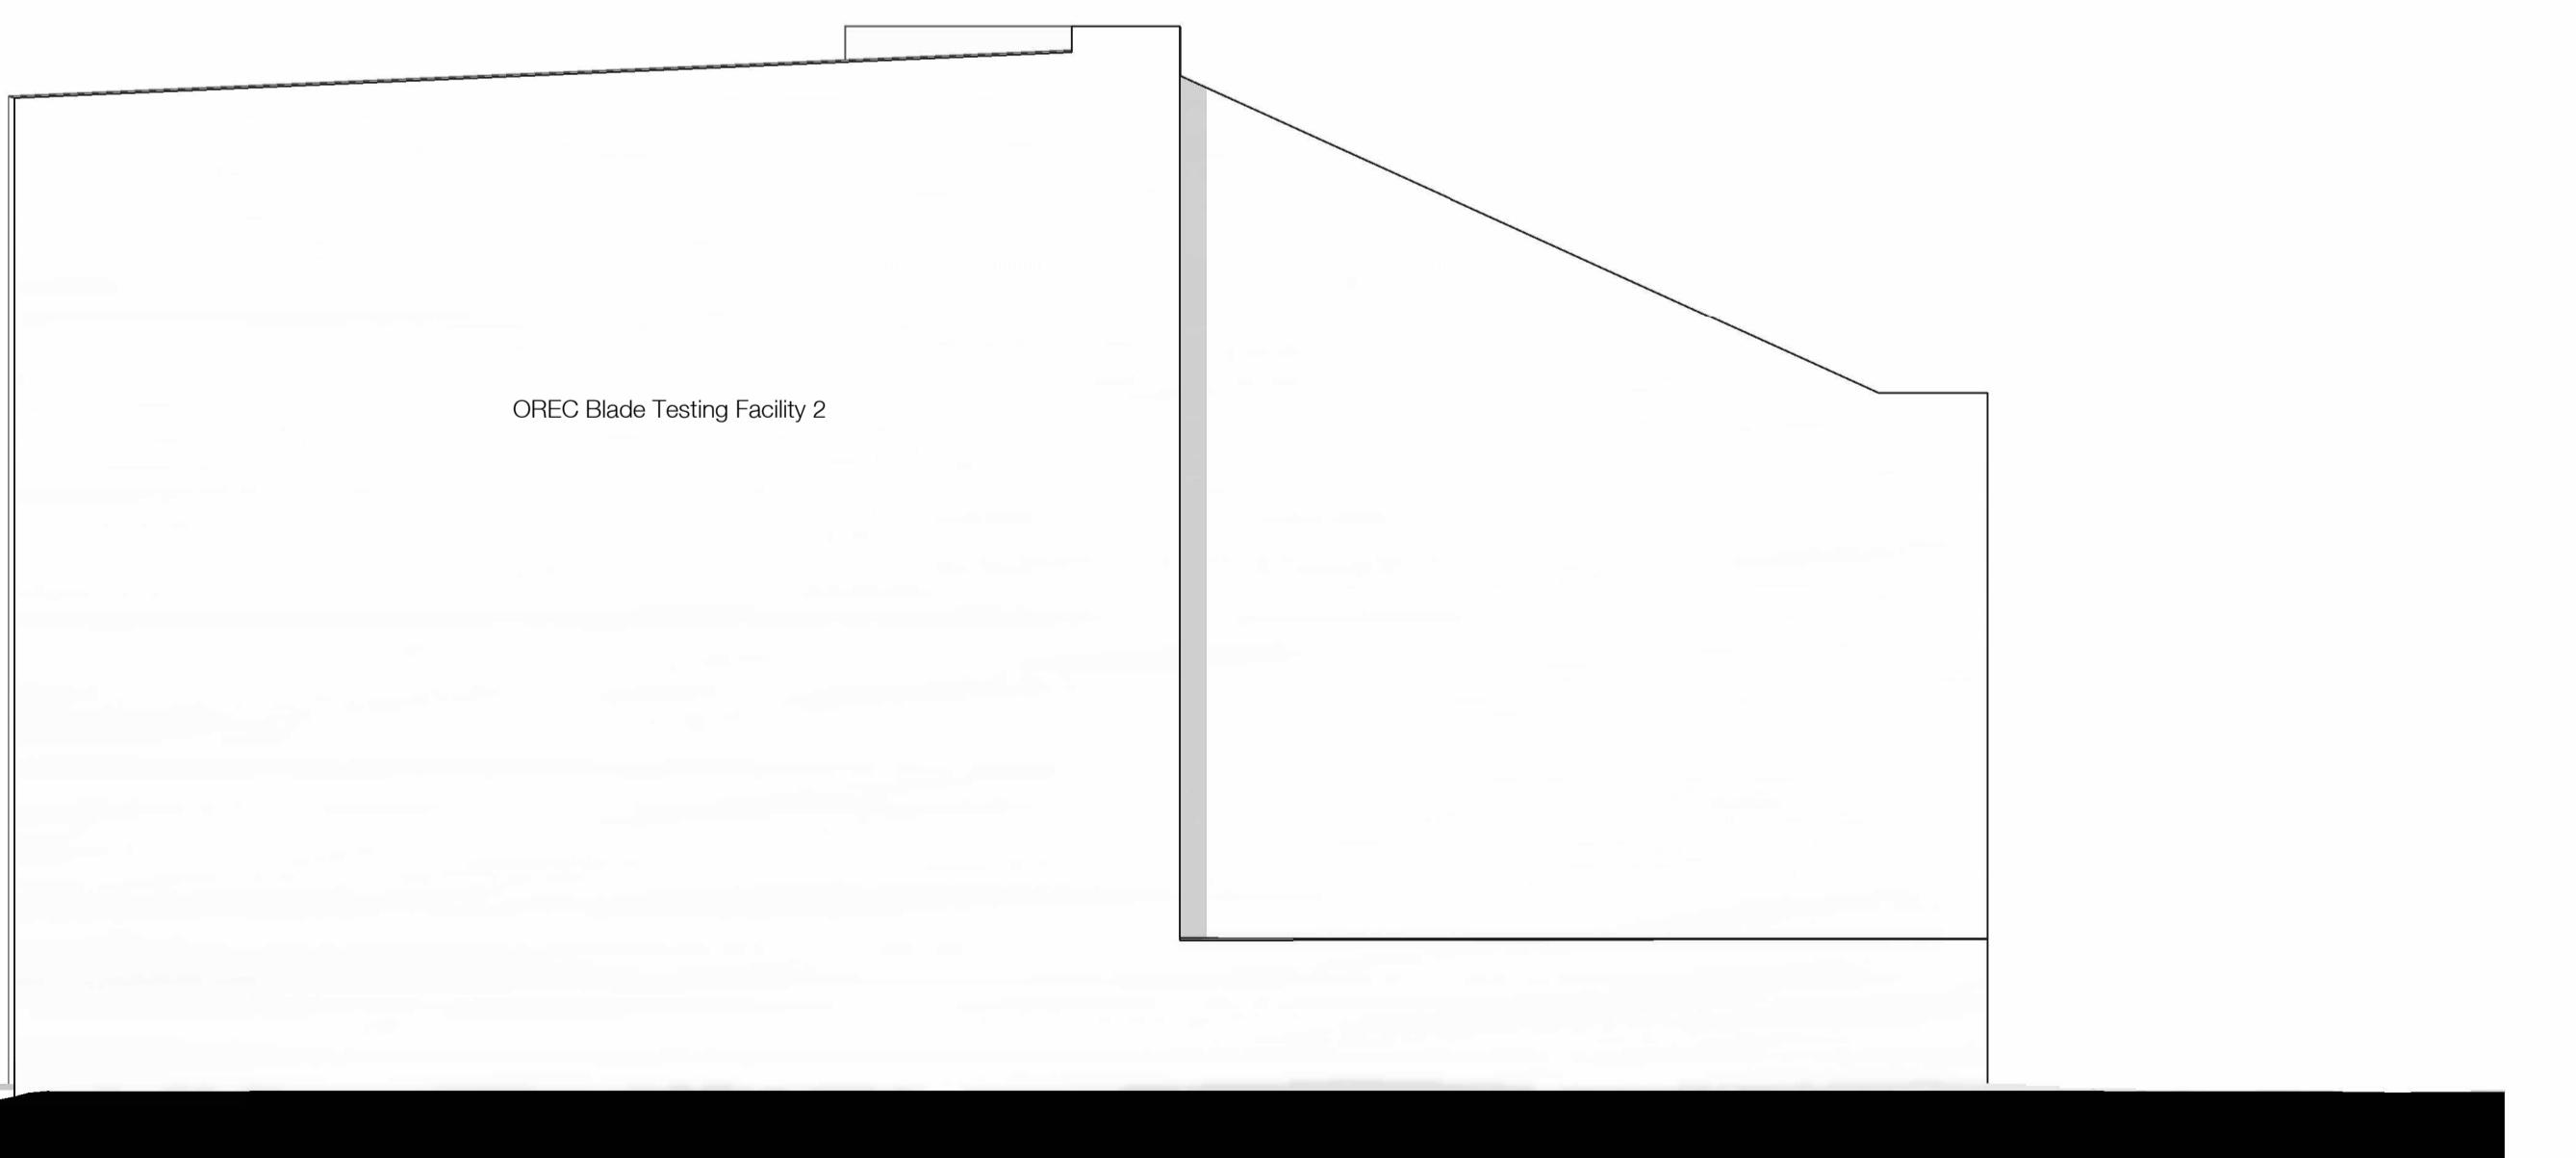
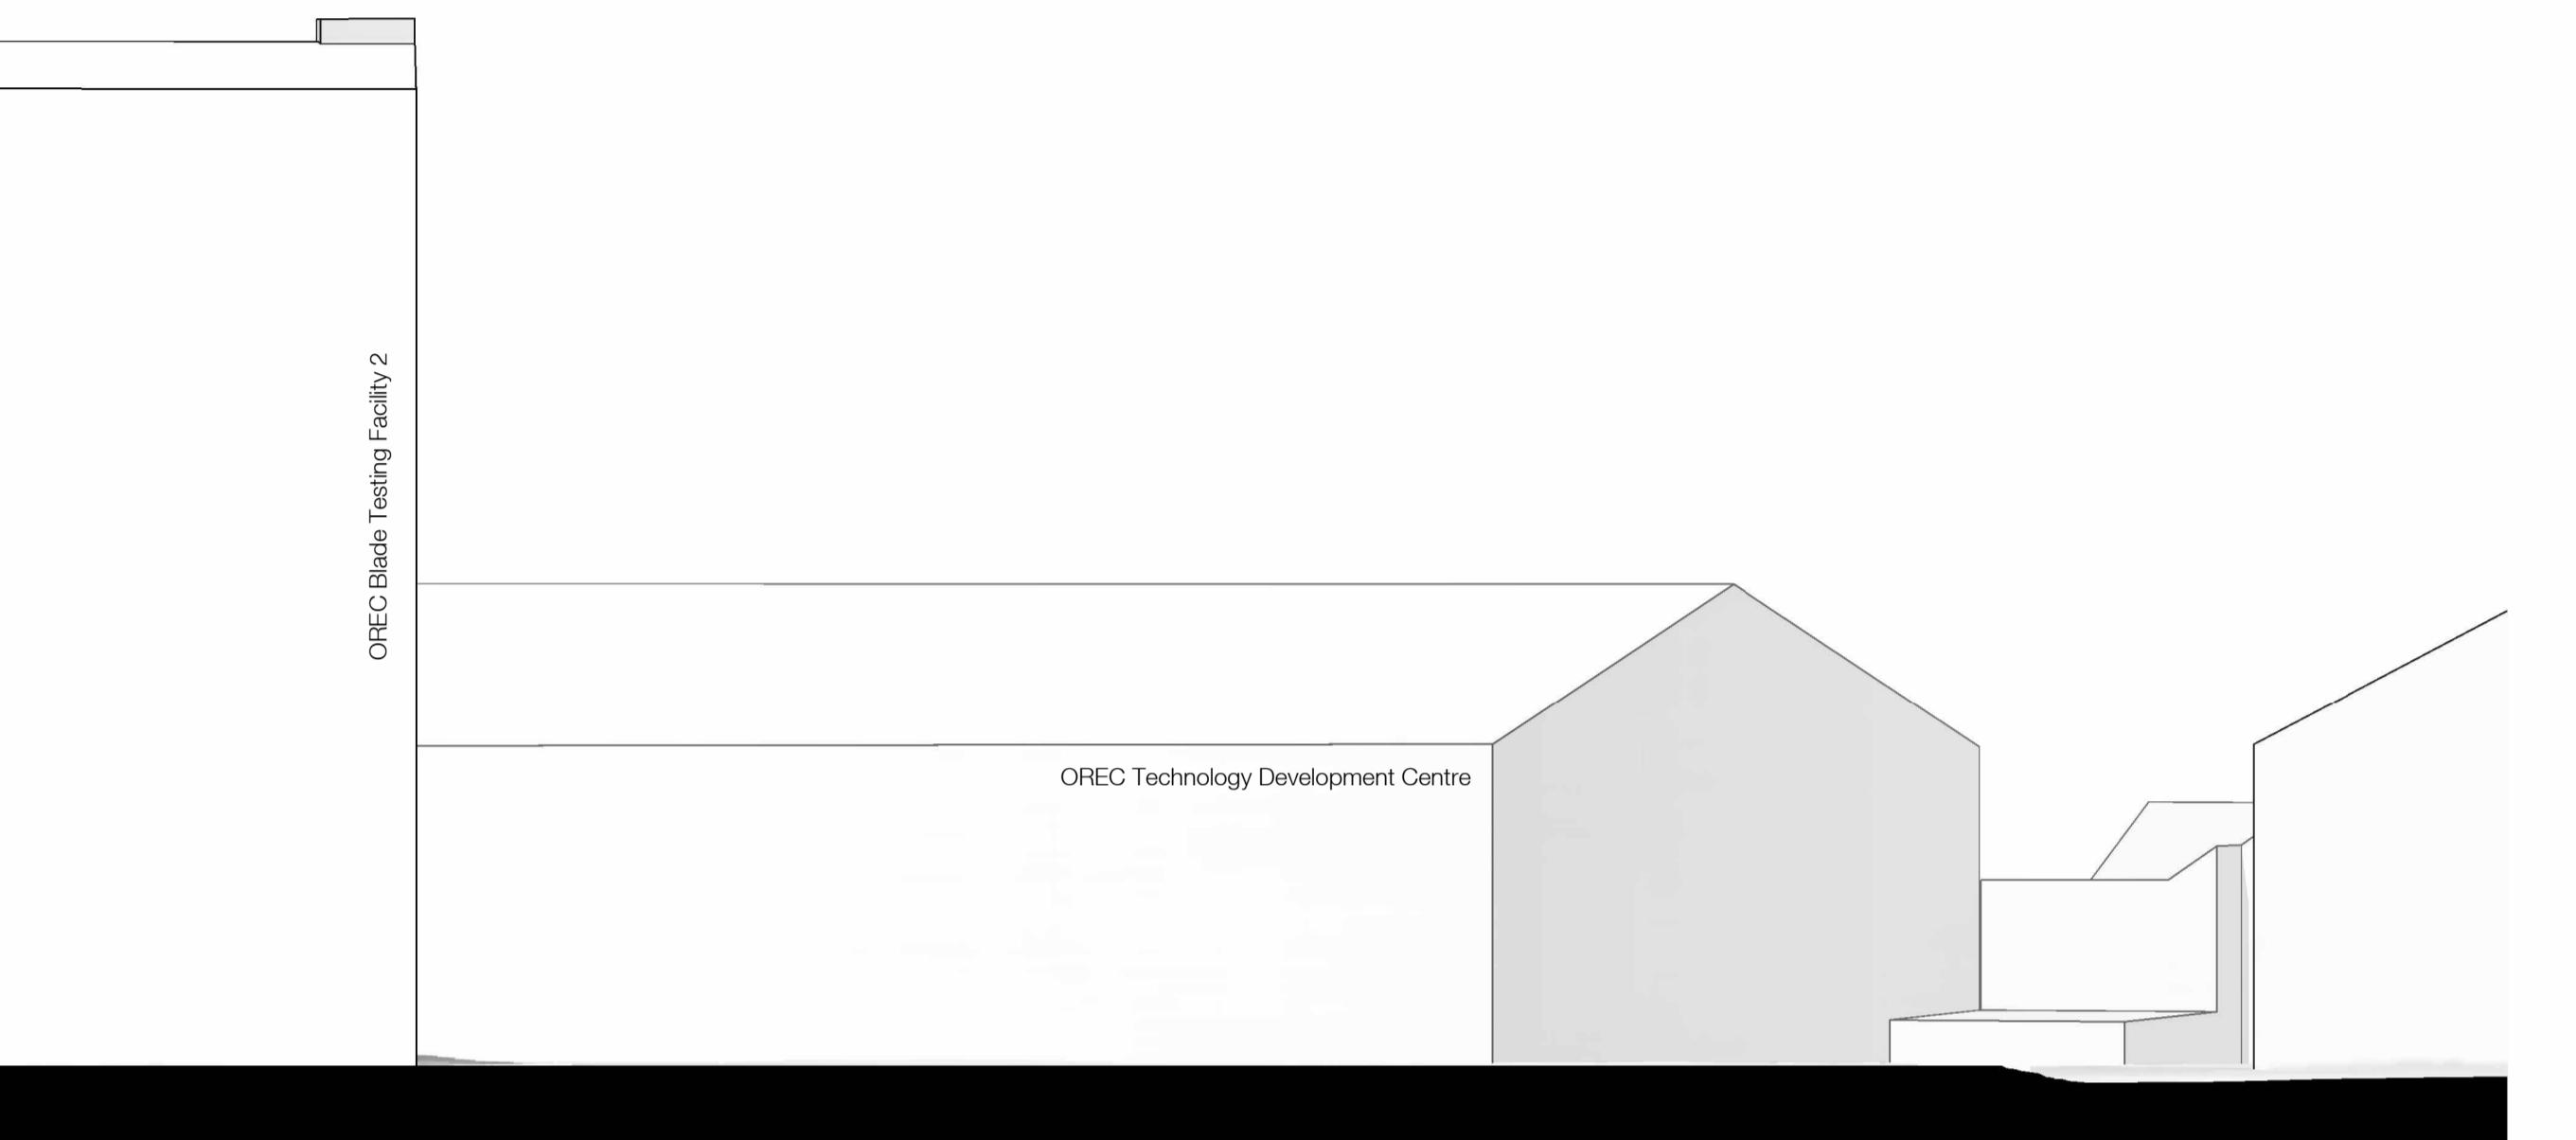


Scale 1:200 (m)
 0 2 4 8 16

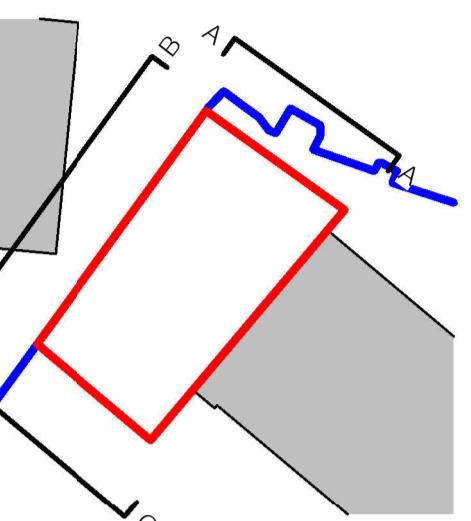

Drawing Number		Project ID	Orig.	Func.	Spatial	Form	Disc.	Number
		NCTR	- RYD -	01	ZZ	DDR	- A -	0101
Project Number		11342-02	Status at A1		1:200	Status S2		Revision P01