

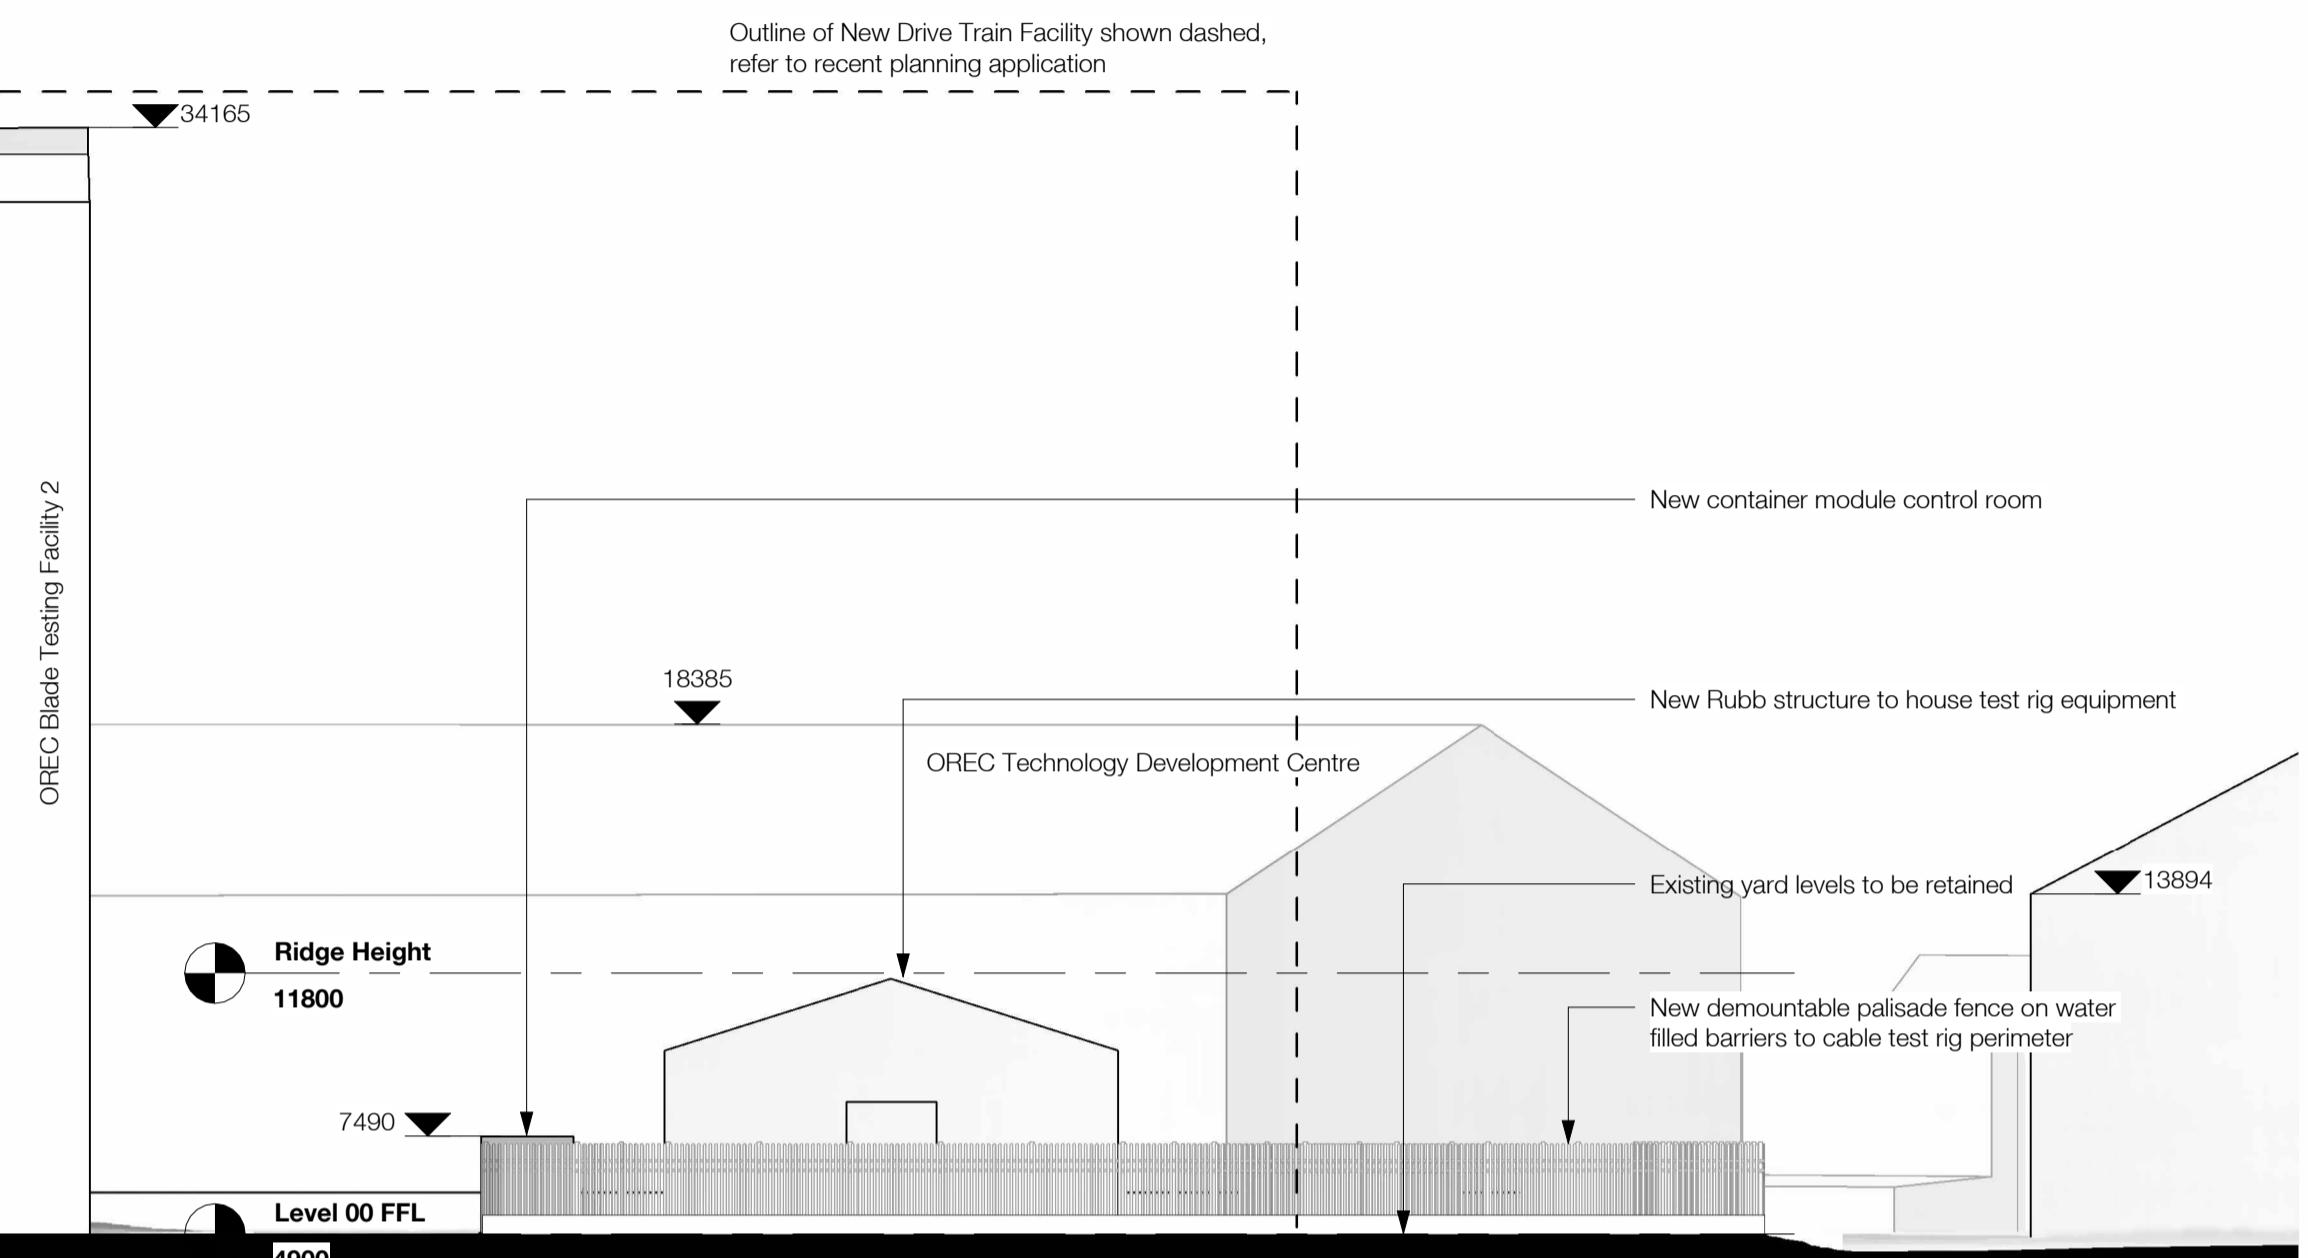


Scale 1:200 (m)


0 2 4 8 16

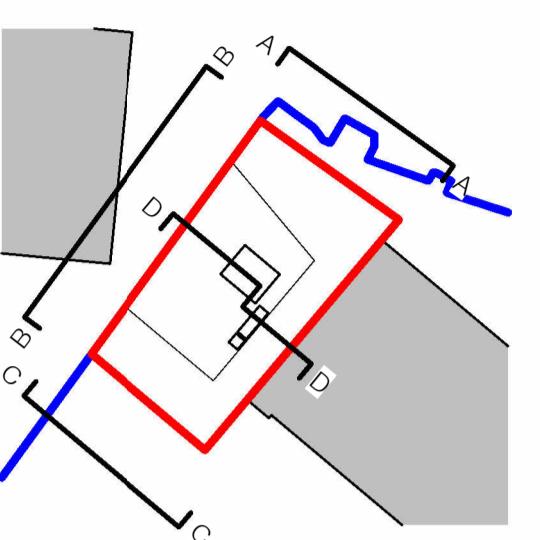


Proposed Elevation A-A

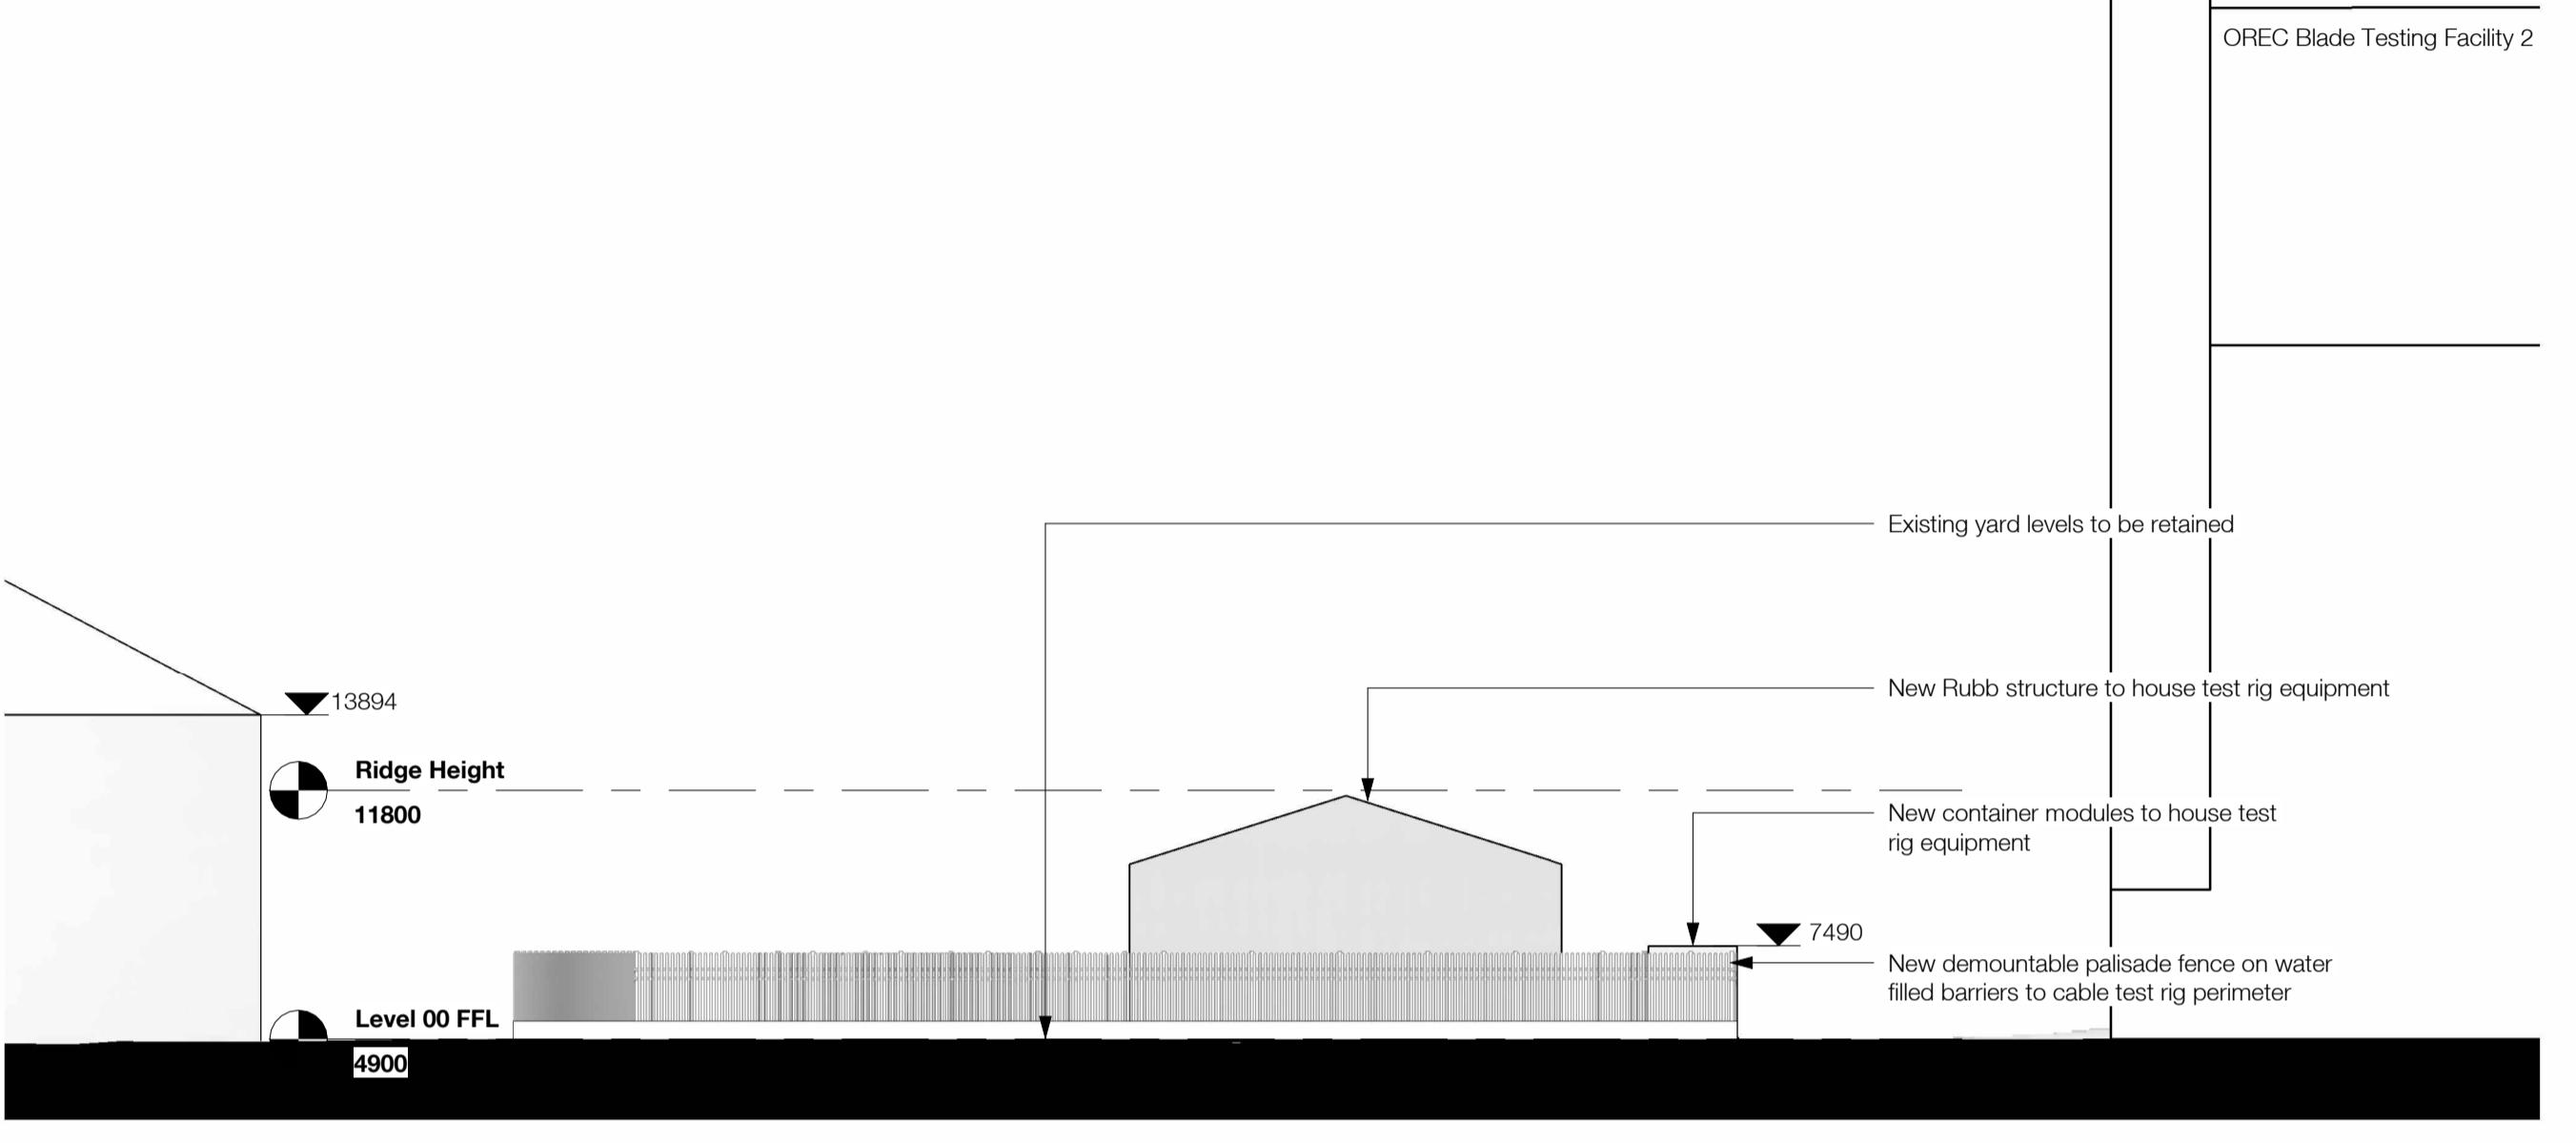

Proposed Elevation C-C

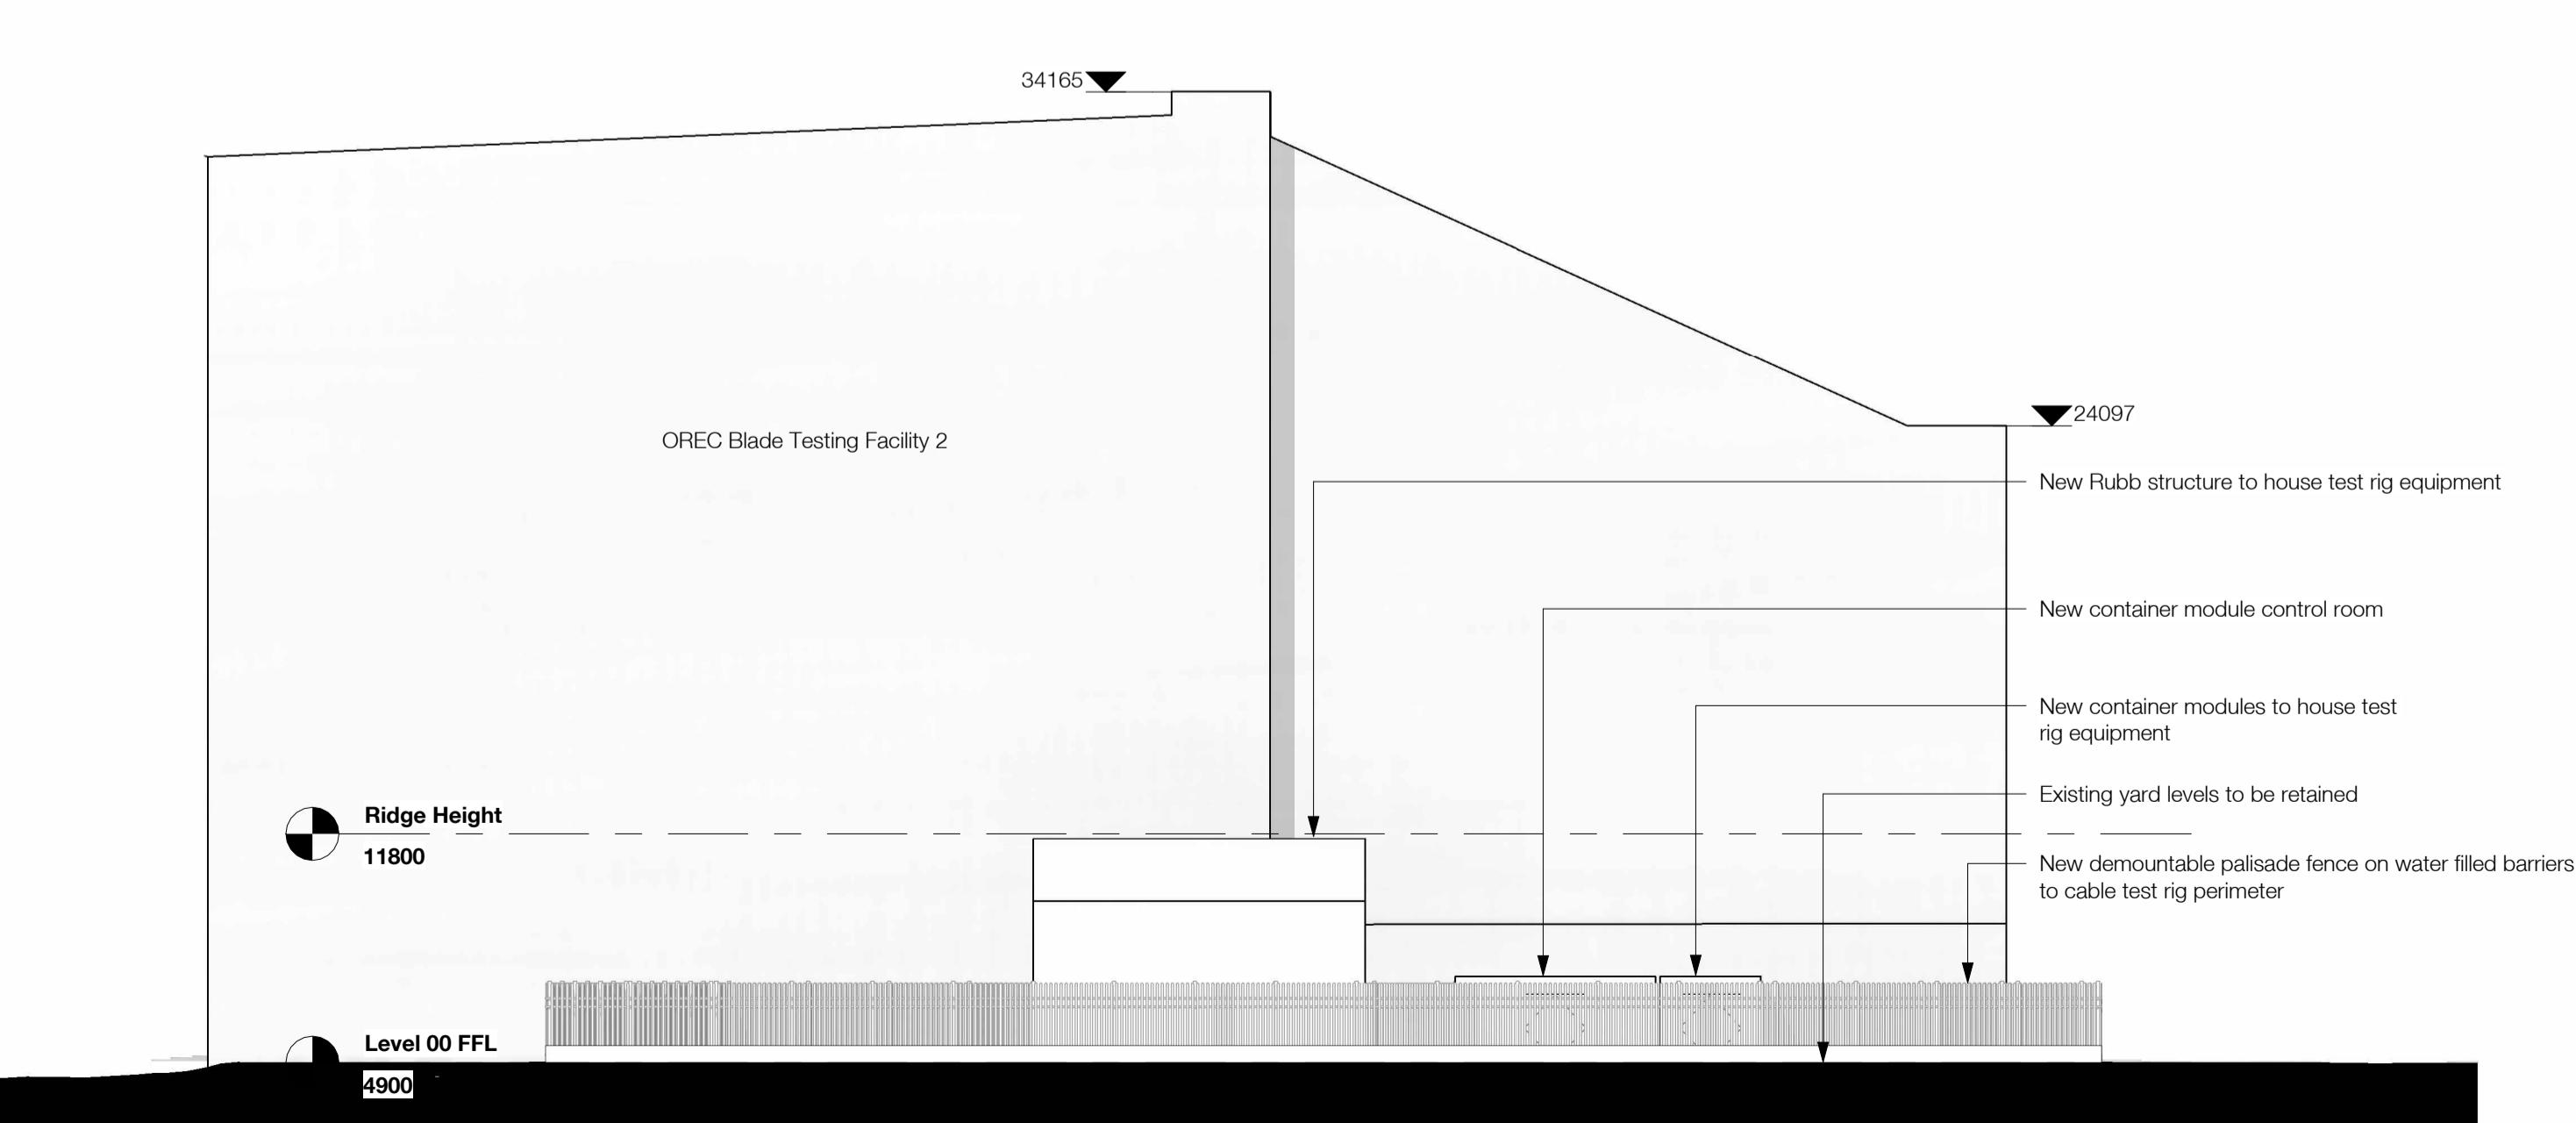

Proposed Elevation B-B

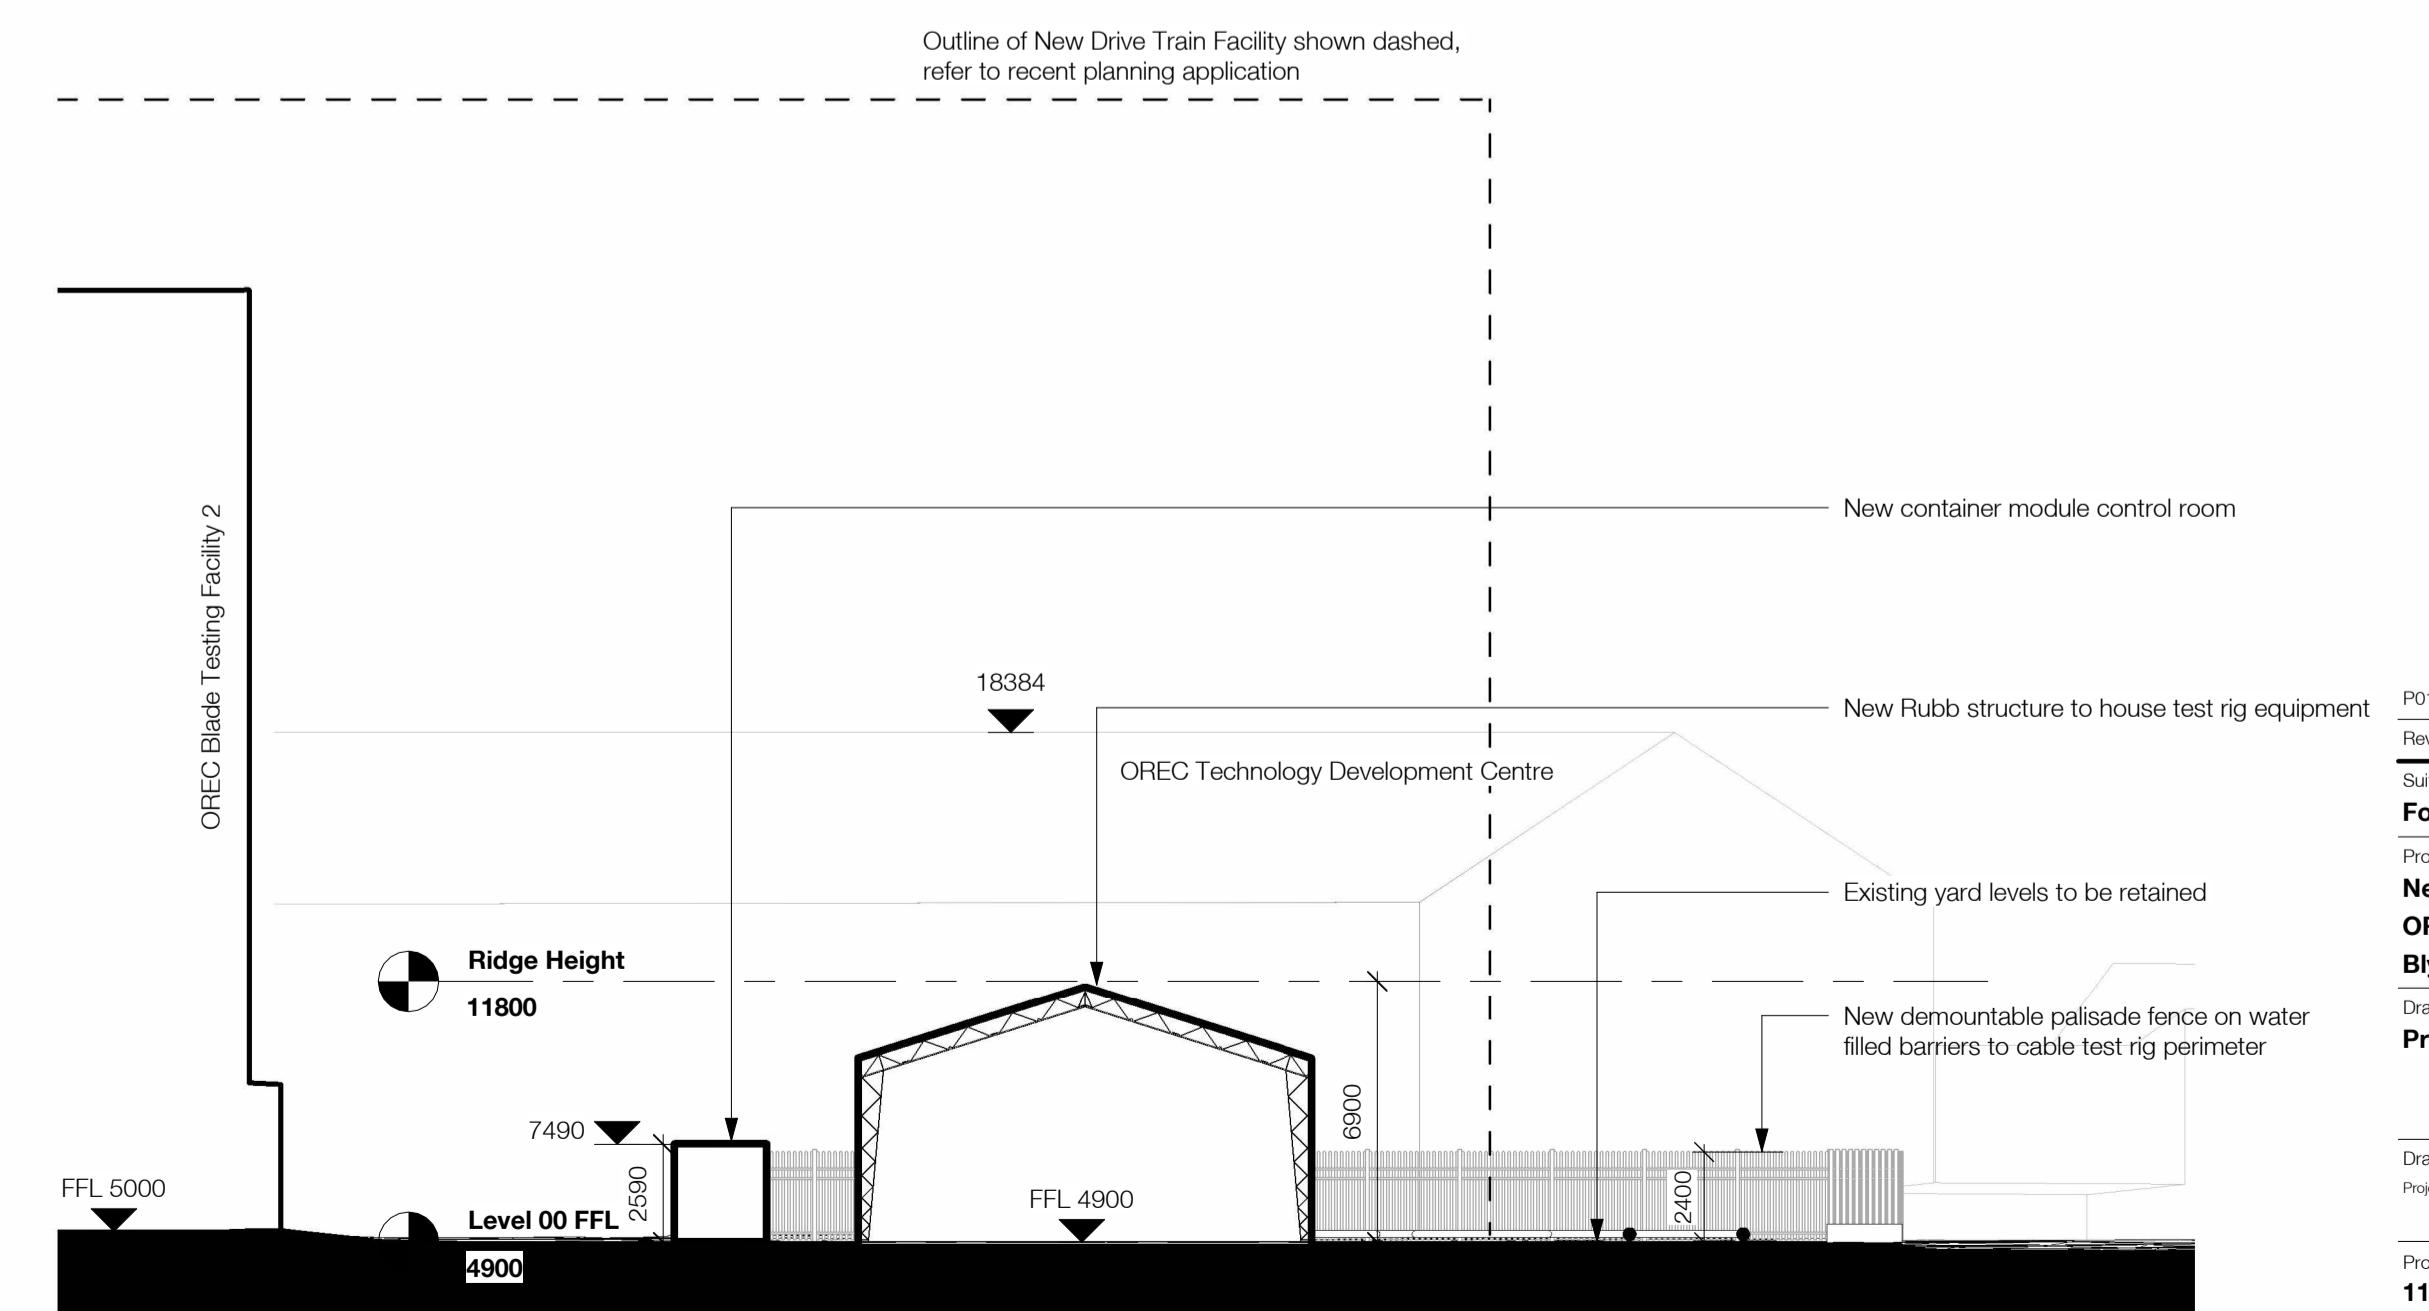

Proposed Section D-D

P01		Issued For Planning	JCA	RGR	18/12/25
Rev	Description	Drawn	Checked	Date	
Subsidiary					
For Information					
New Cable Testing Rig					
ORE Catapult					
Blyth					
Drawing					
Proposed Site Elevations and Section					
Drawing Number					
NCTR - RYD - 01 - ZZ - DDR - A - 1001					
Project Number					
11342-02					
Scale at					
1 : 200					
Status					
S2					
Revision					
P01					