




A Proposed Plan

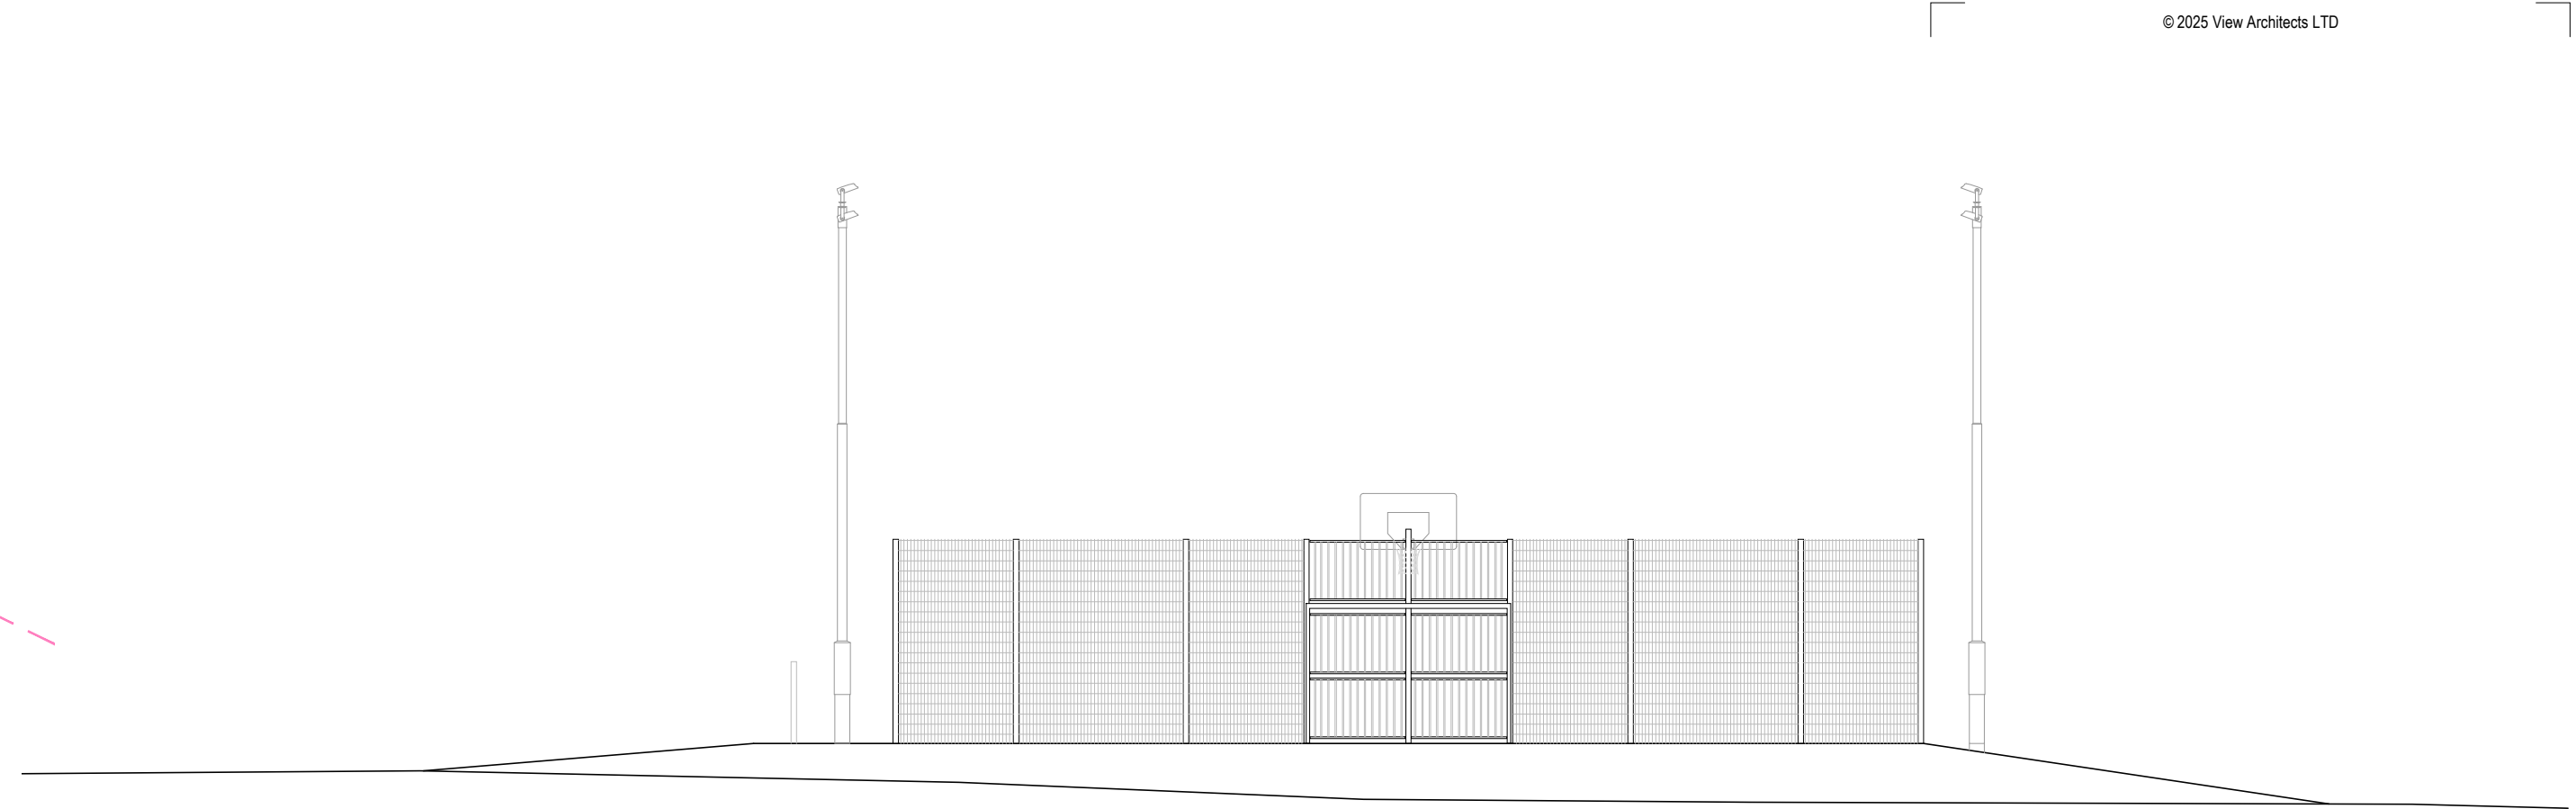


A Proposed Elevation
East

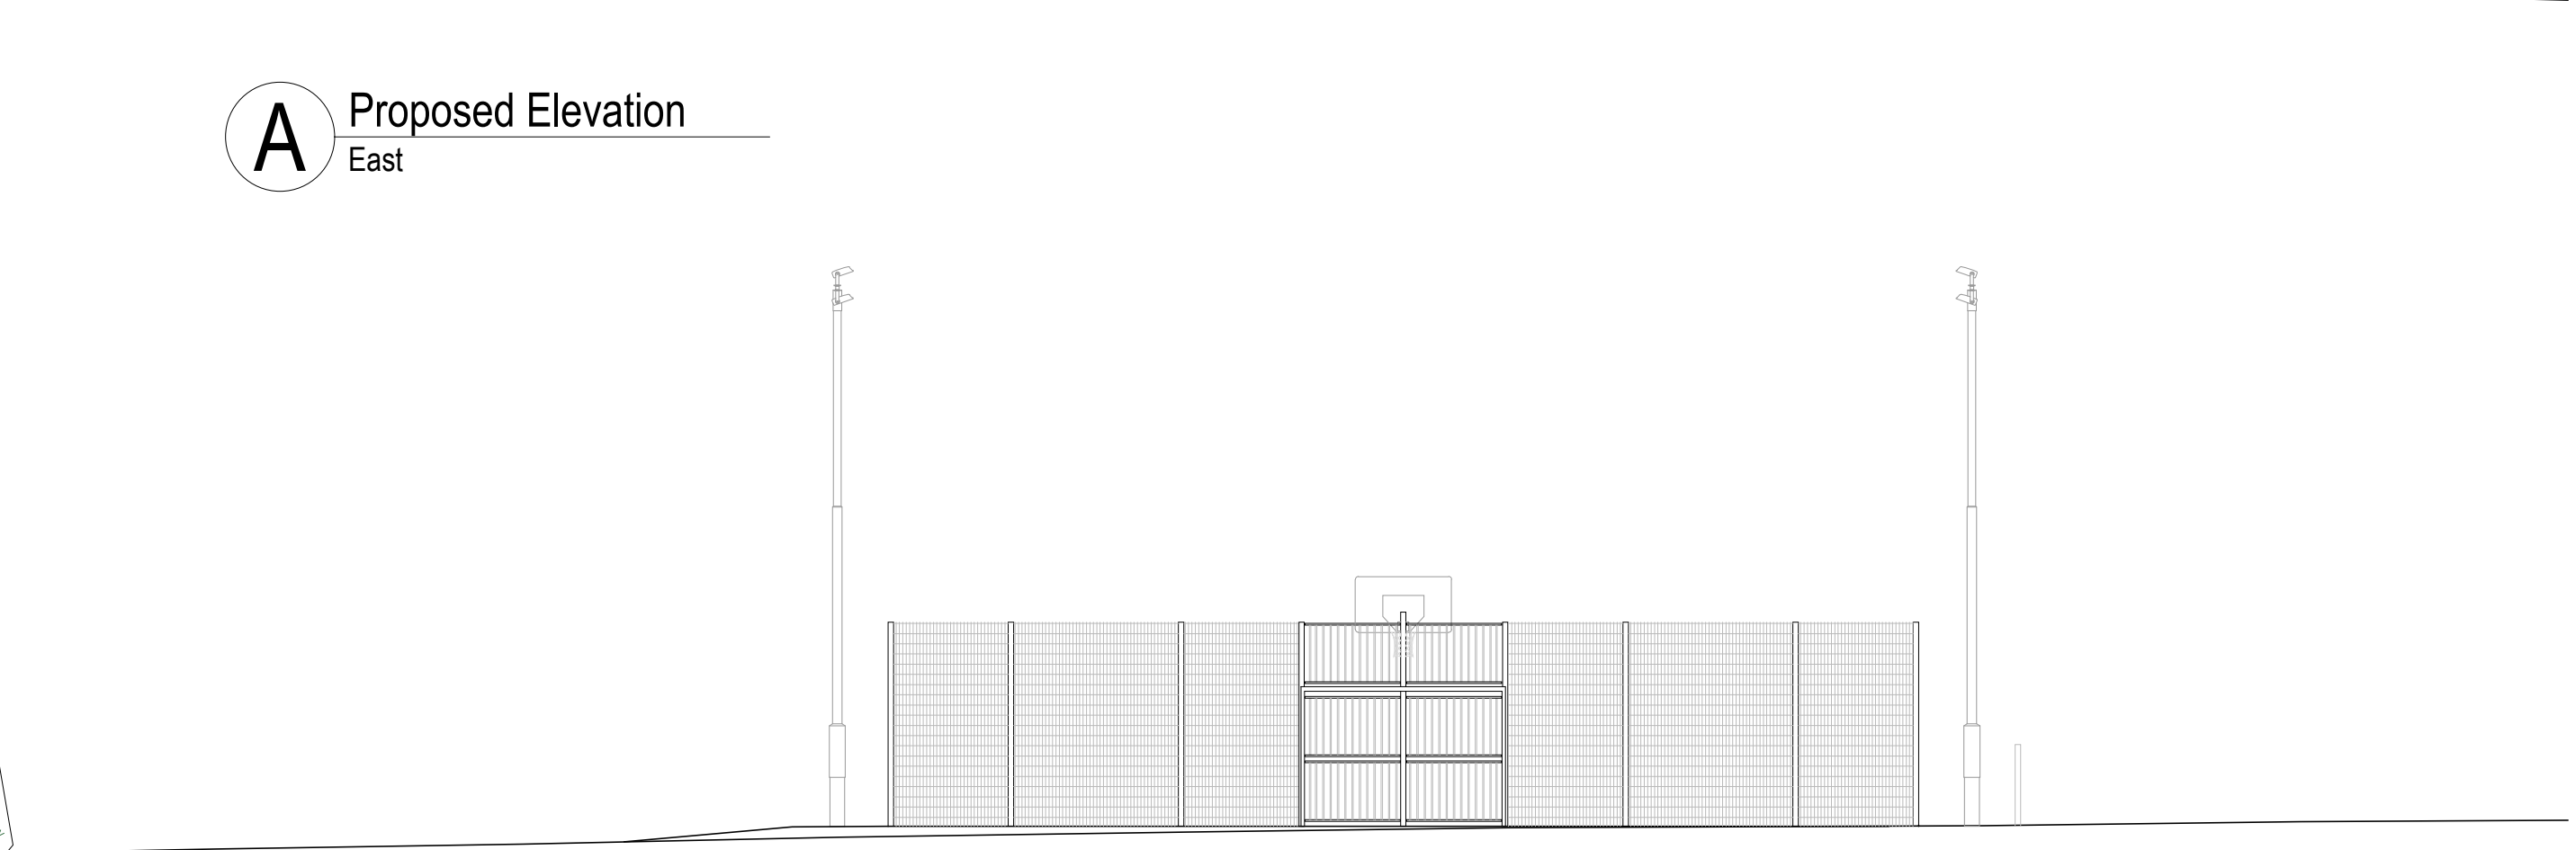

B Proposed Elevation
West

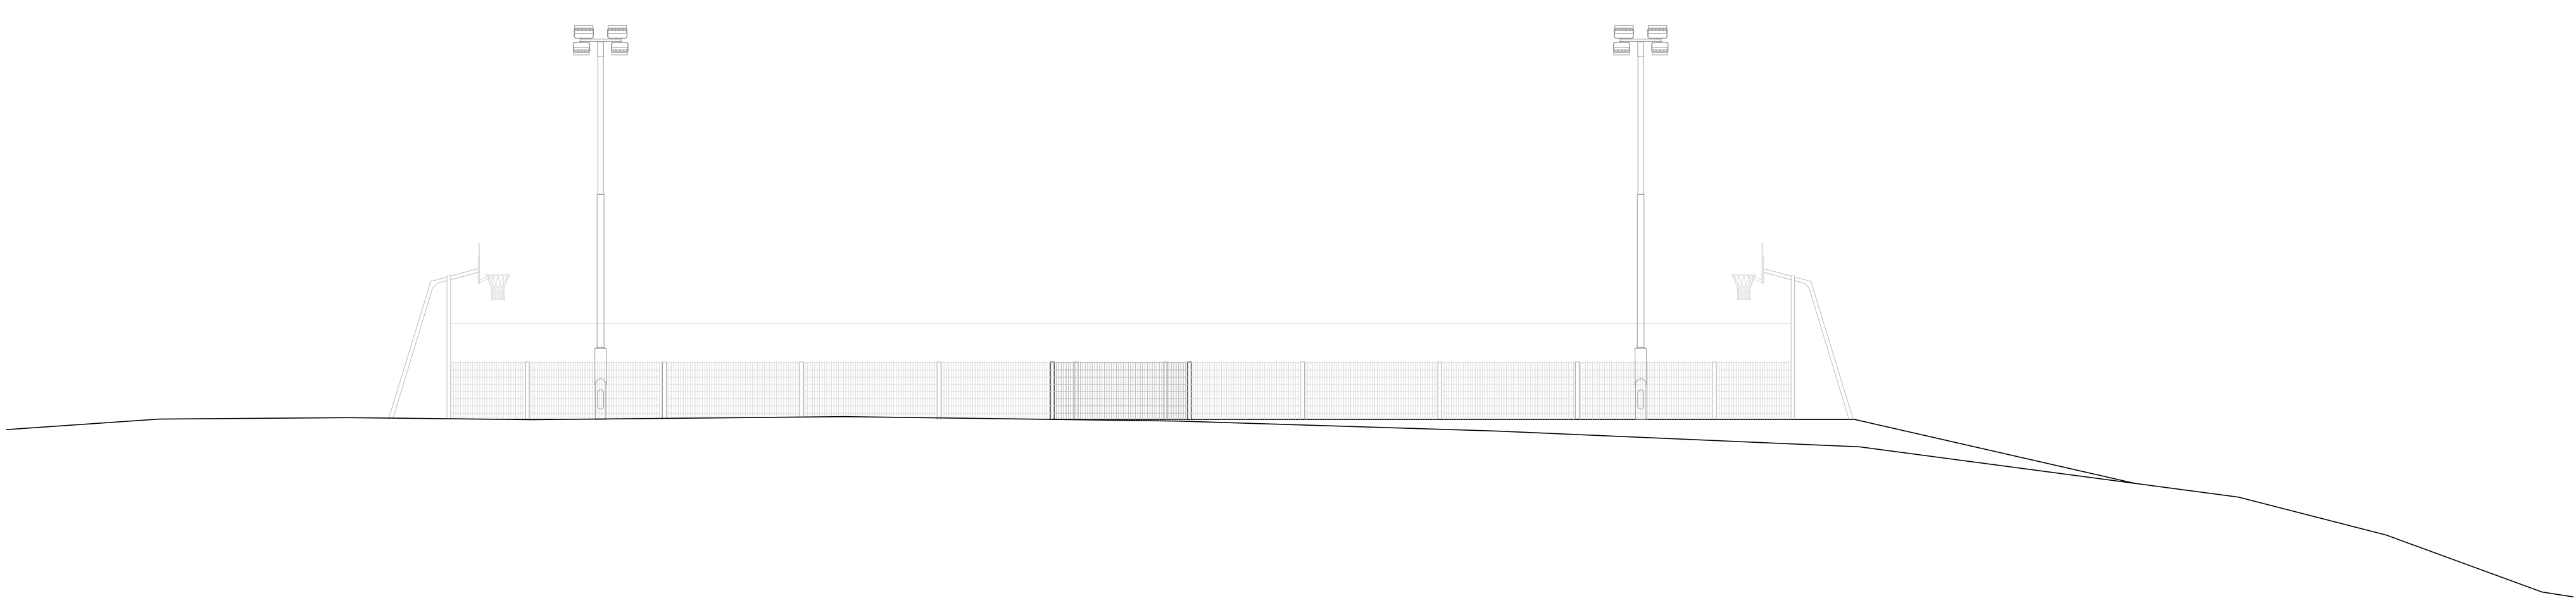

C Proposed Elevation
South

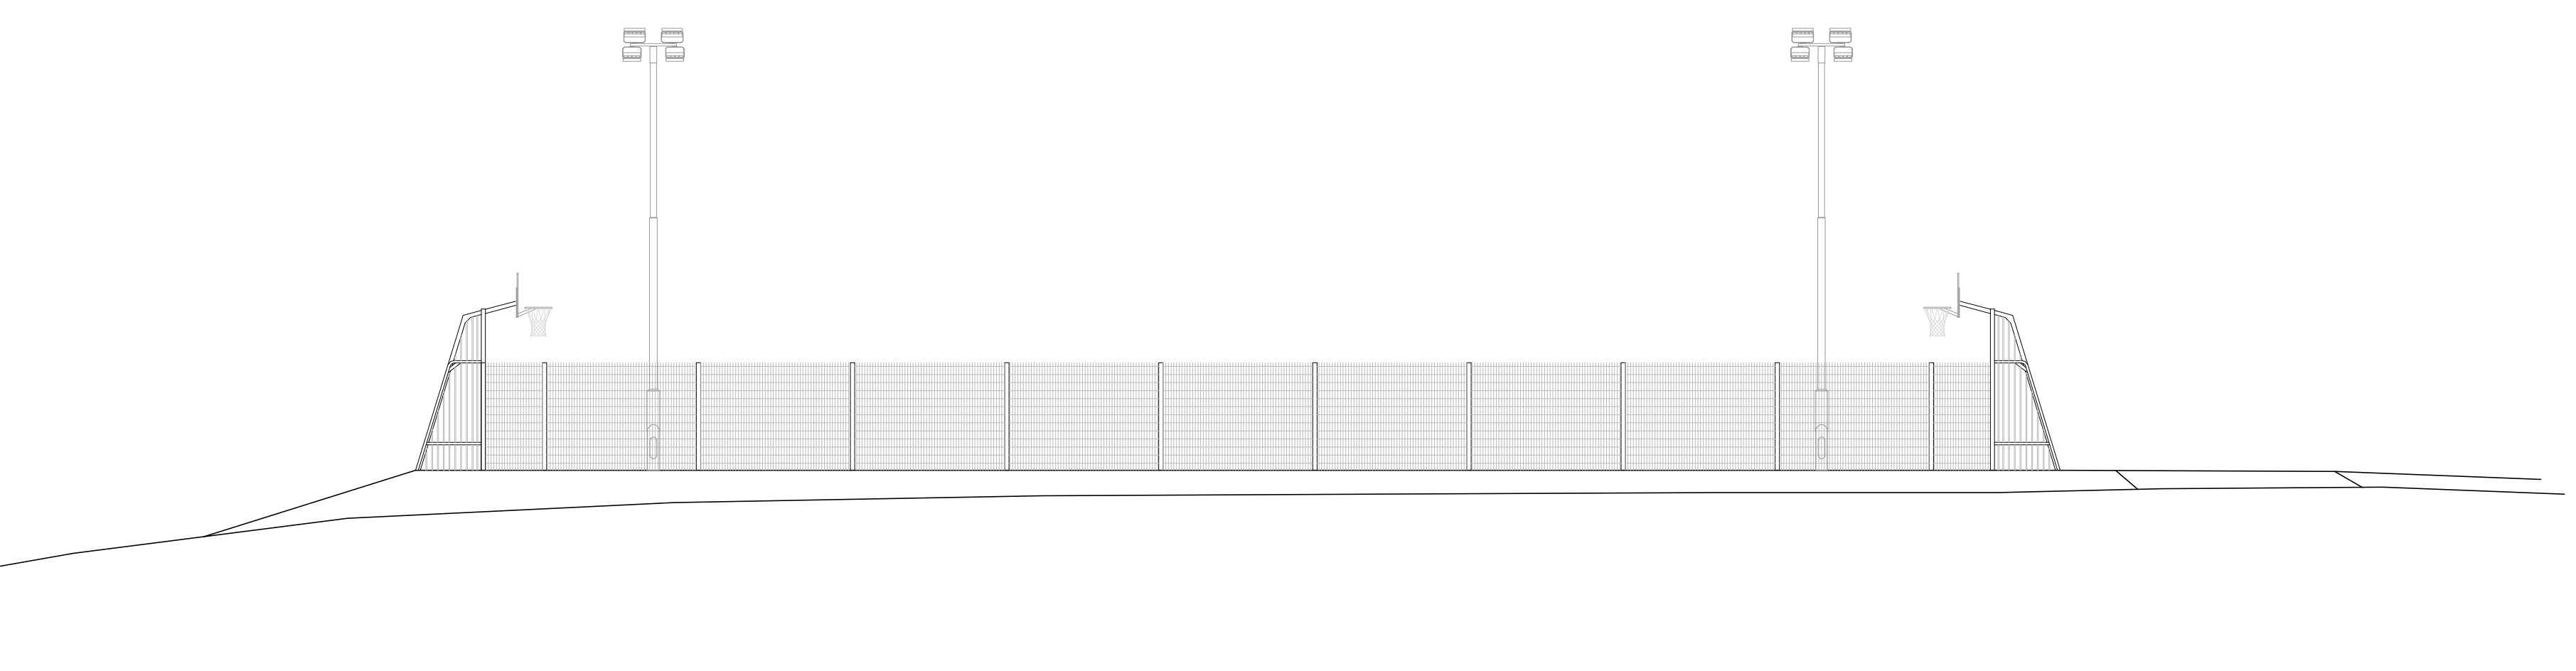

D Proposed Elevation
North

0 1 2 3 4 5 6 7 8 9 10
1:100 SCALE IN METRES

P03	DW	ISO	20.11.2025	Revised position of pitch to avoid PRoW
P02	DW	ISO	18.07.2025	Revised position and lighting columns
P01	DW	ISO	06.06.2025	Final Issue
Rev	Dm	CHK	Date	Amendment
3		S3		Review and Comment



View Architects
19A St Mary Street, Thornbury, Bristol, BS35 2AB
01454 418 966
admin@viewarchitects.com

Project Name Games Area with Lighting			
Document Title Proposed Plans and Elevations			
Date 06.06.2025	Scale 1:100	View Reference (A1)	2514
Document Reference 2514-VAL-XX-XX-DR-A-1904			Revision P03