



**Home Changing Room & Showers**  
1 : 20

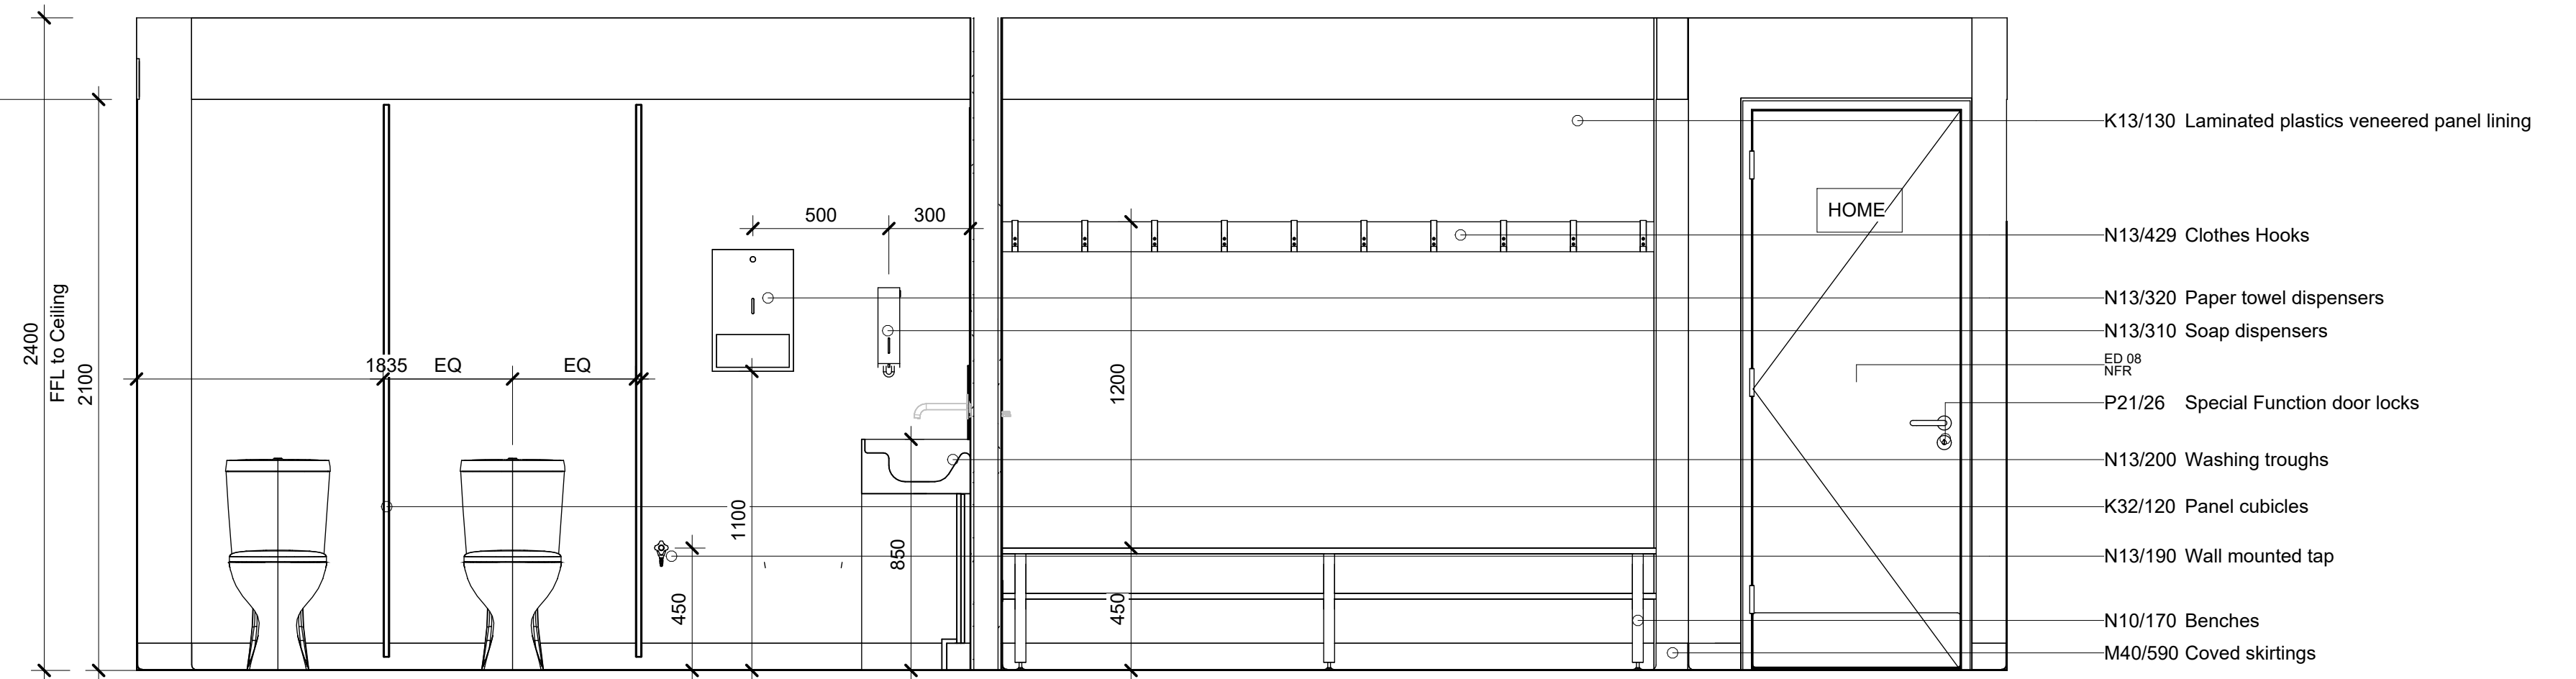

**5 Home Changing Elevation A**  
1 : 20

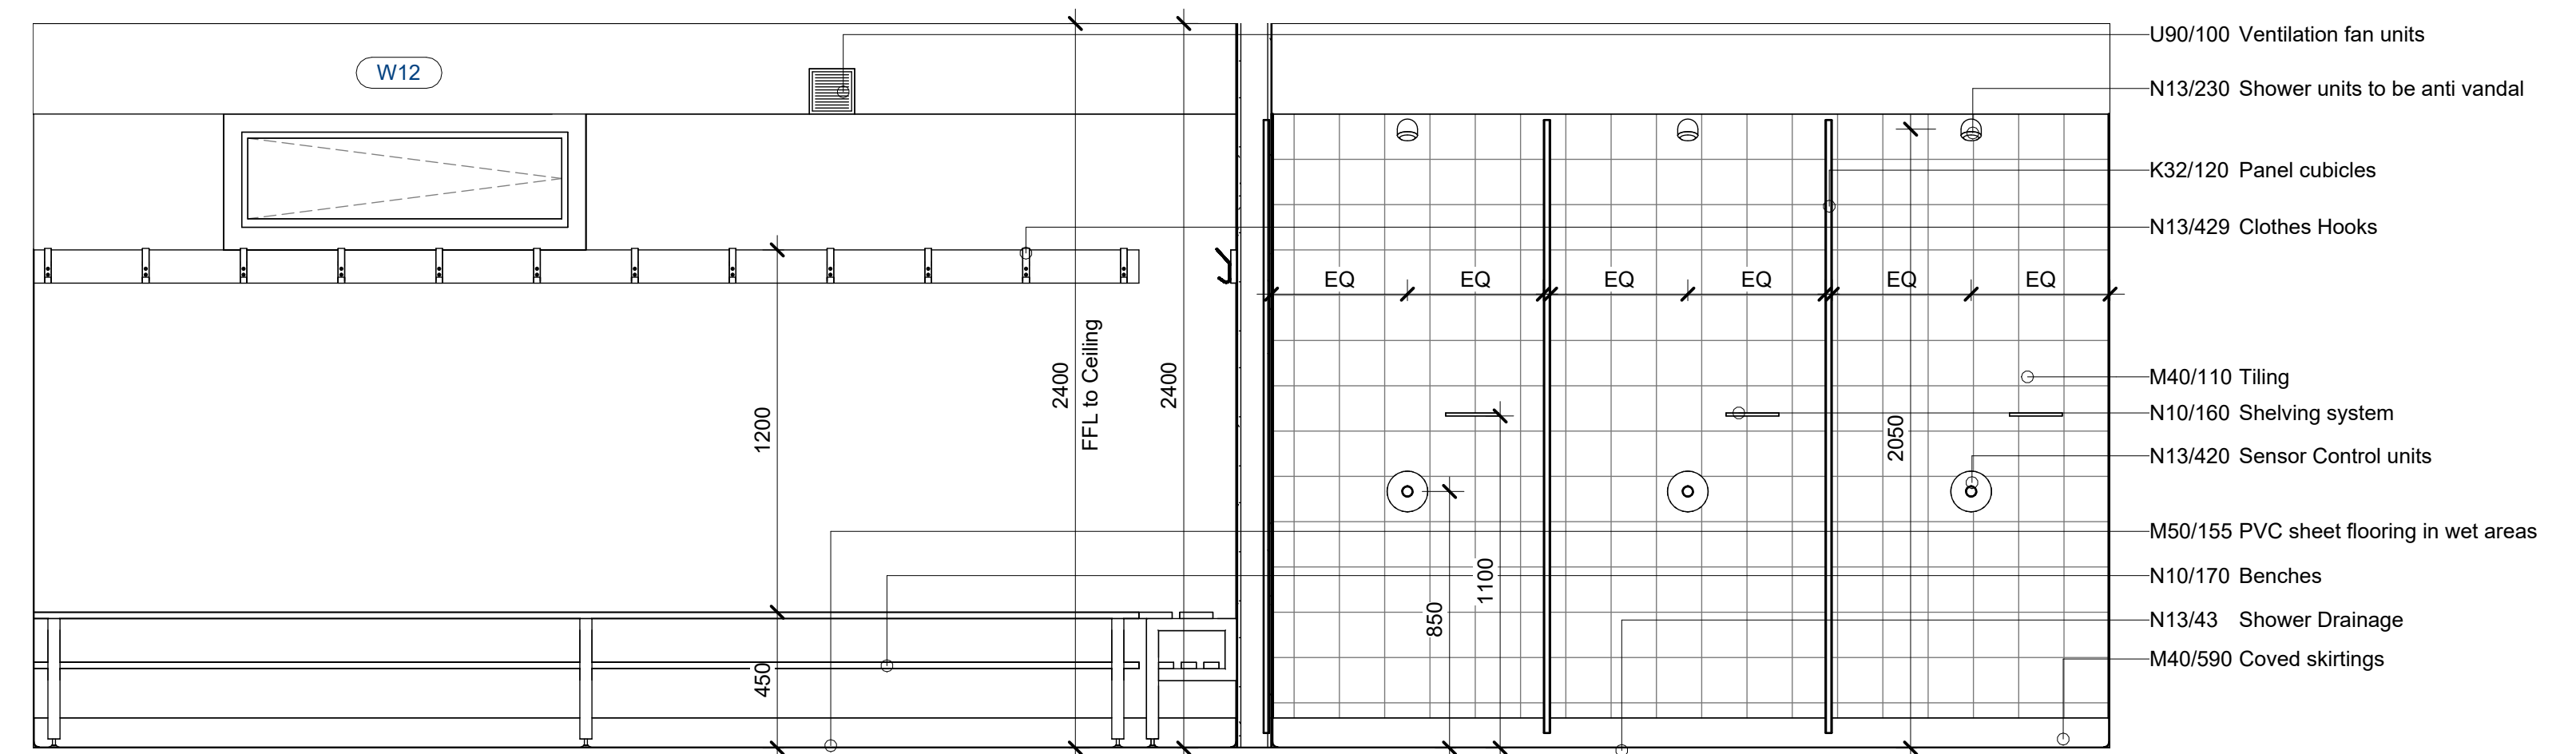

**6 Home Changing Elevation C**  
1 : 20

All dimensions are to be checked on site and any discrepancies reported to the architect before work commences. Figured dimensions only are to be taken from this drawing. This drawing is to be read in conjunction with all relevant consultants and/or specialists drawings/documents and any discrepancies or variations notified to the architect before work commences. This drawing is copyright and may not be reproduced, wholly or in part, without the consent of the architect.

Scale at 1:20 in meters  
0 1 1.8

CLIENT  
Wickham & Knowle  
Parish Council

Scale : A1 1 : 20  
Date : 28/02/2025

Drawn by : MC  
Checked by : GB

TITLE  
New Pavilion, Wickham Recreation Ground,  
Fareham Rd, Wickham, PO17 5BY  
Home Changing & Showers Internal Elevations

Drawing No: 24-050 -330

Revision: A

Spaces, 4500 Parkway  
Solent Business Park  
Whitley, Fareham  
Hampshire PO15 7AZ  
T: 0132932405  
e: office@spaces.co.uk  
w: axisarchitecture.co.uk



TENDER ISSUE

A Title Block Updated 16/04/25 GB  
Revision Date Initial