




1 Home Changing Elevation B
1 : 20

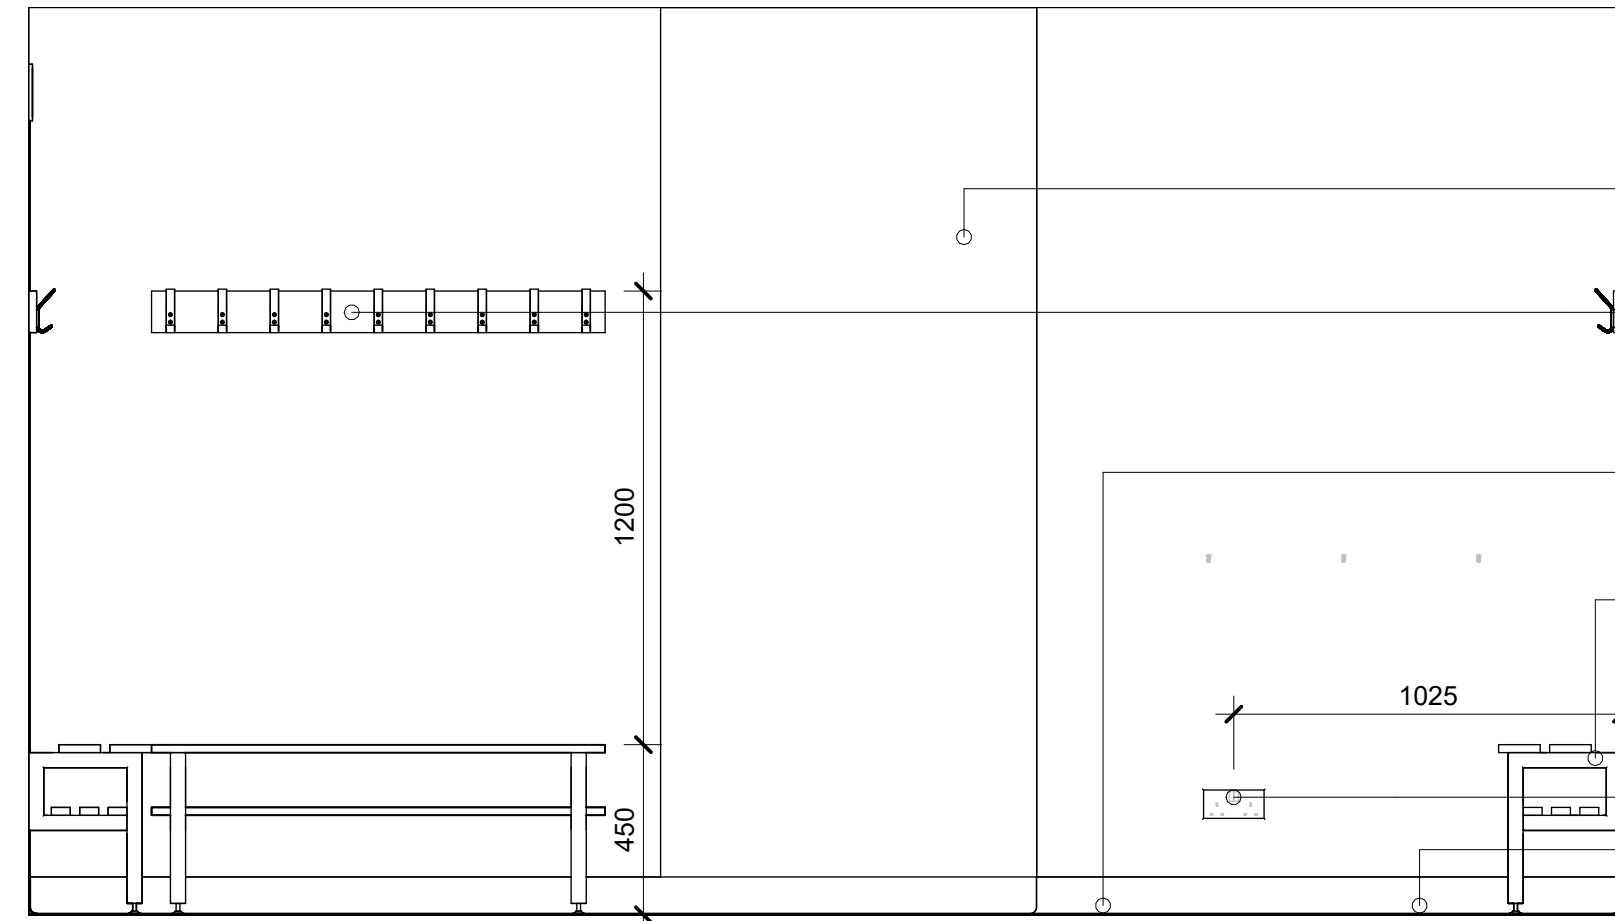

2 Home Changing Elevation D
1 : 20

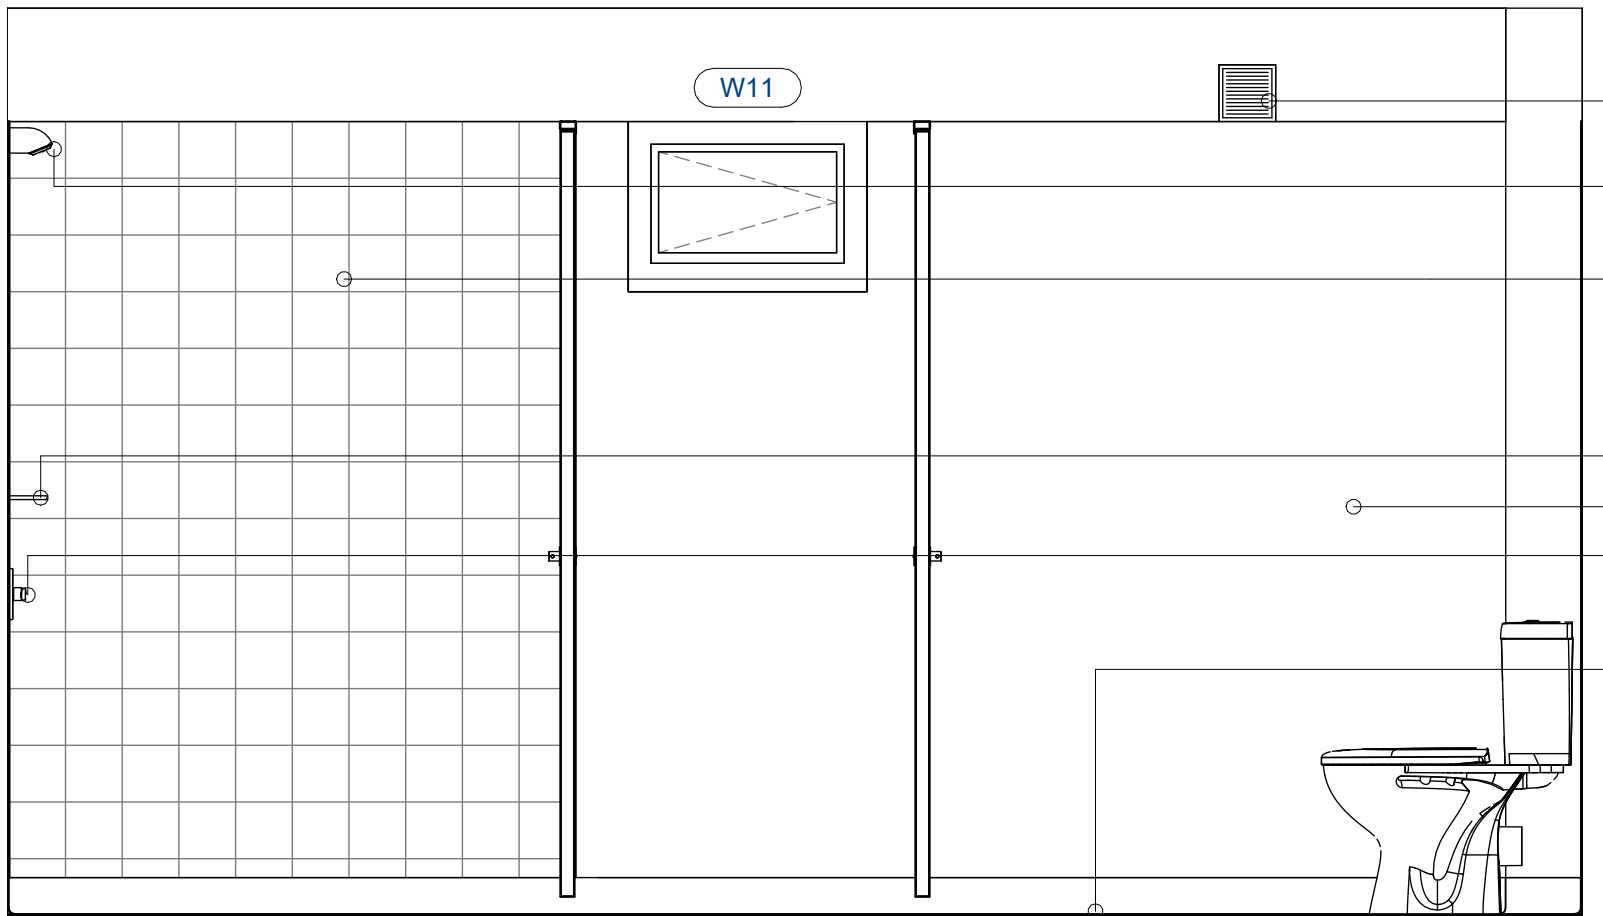

3 Home Changing Elevation E
1 : 20

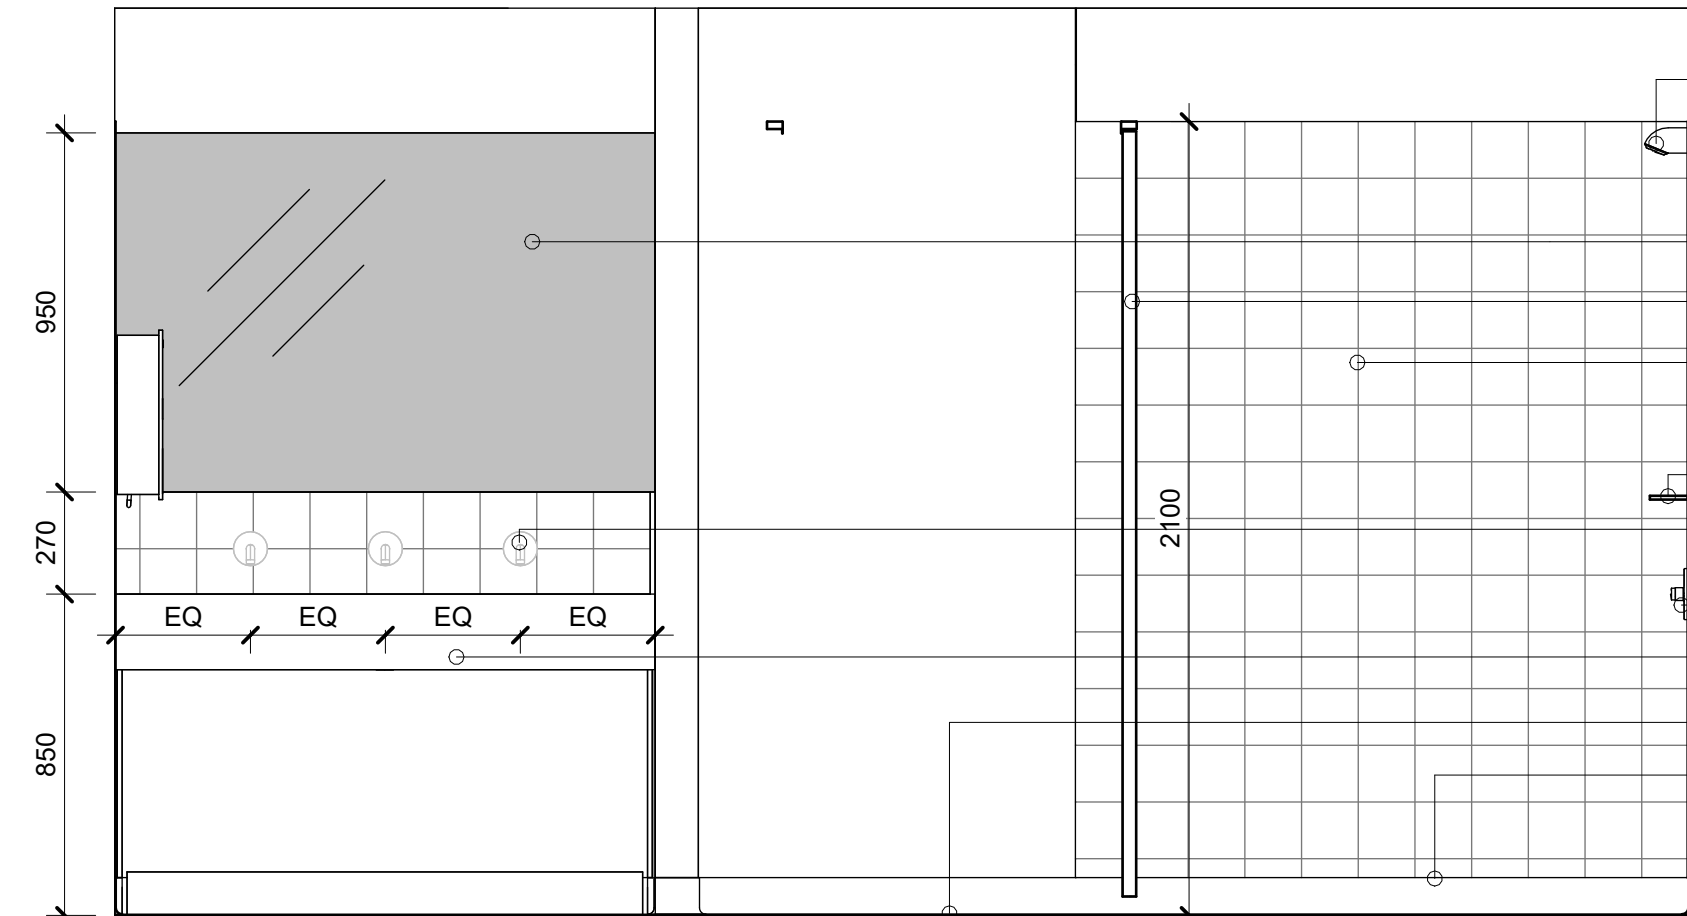

4 Home Changing Elevation F
1 : 20