




Accessible Changing & WC
1 : 20

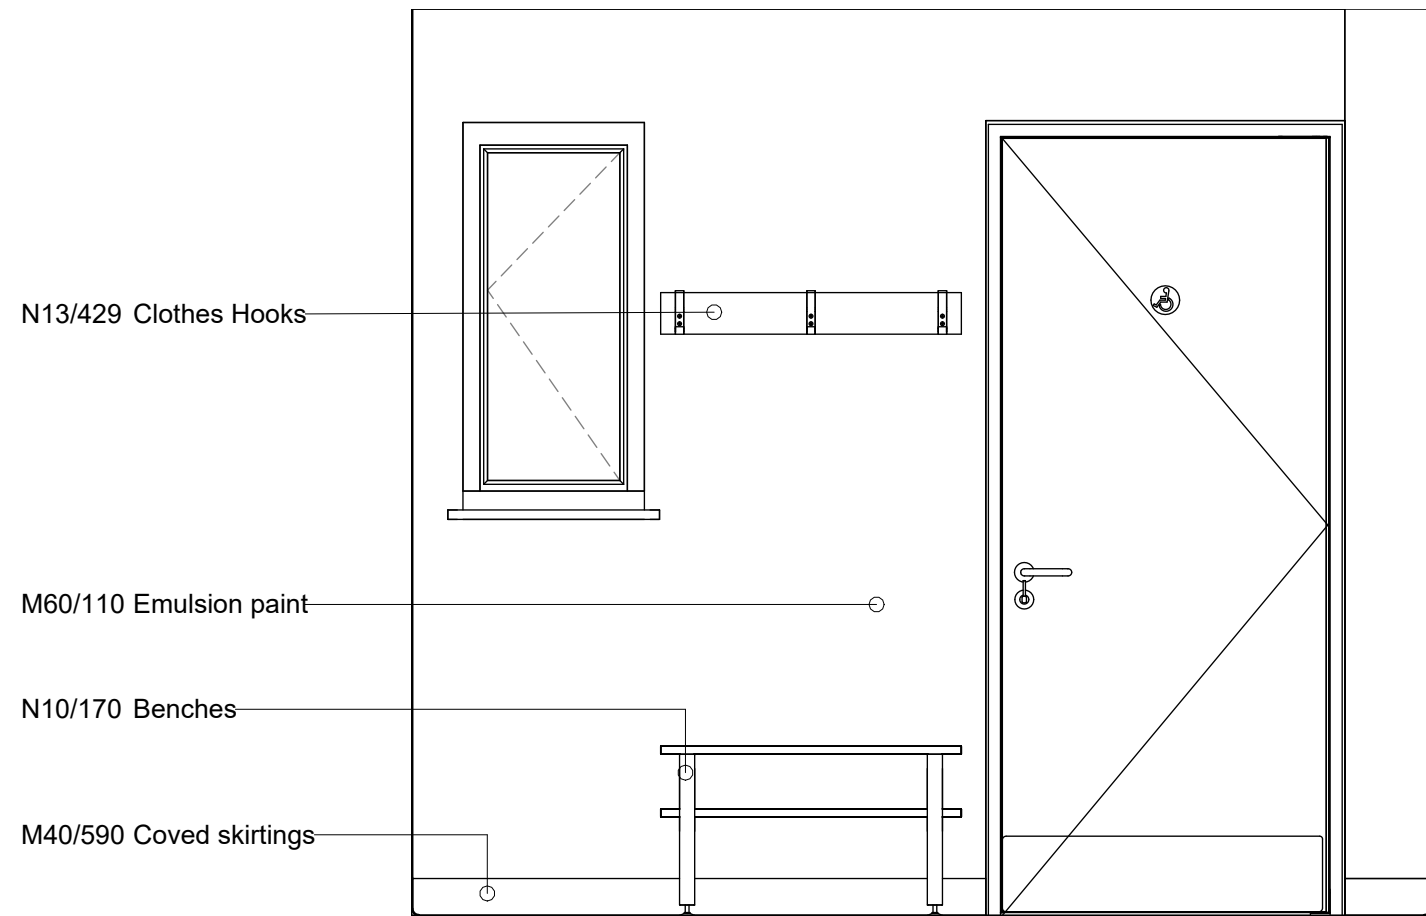


2 Accessible Elevation A
1 : 20

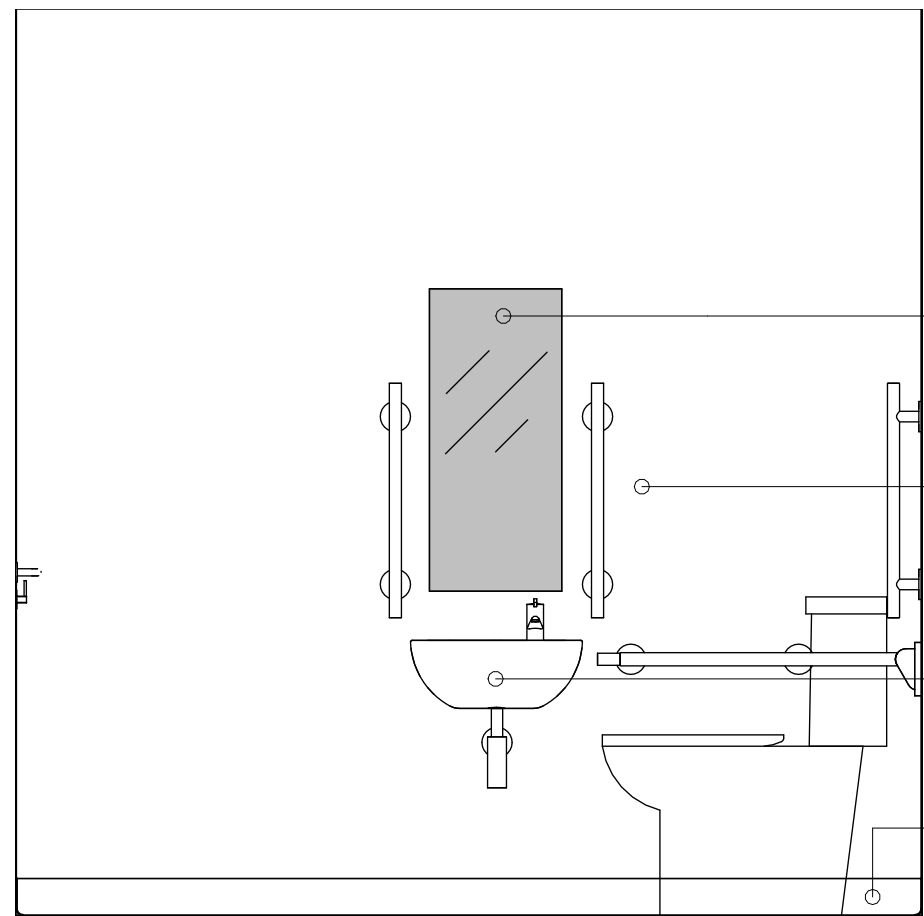

3 Accessible Elevation B
1 : 20

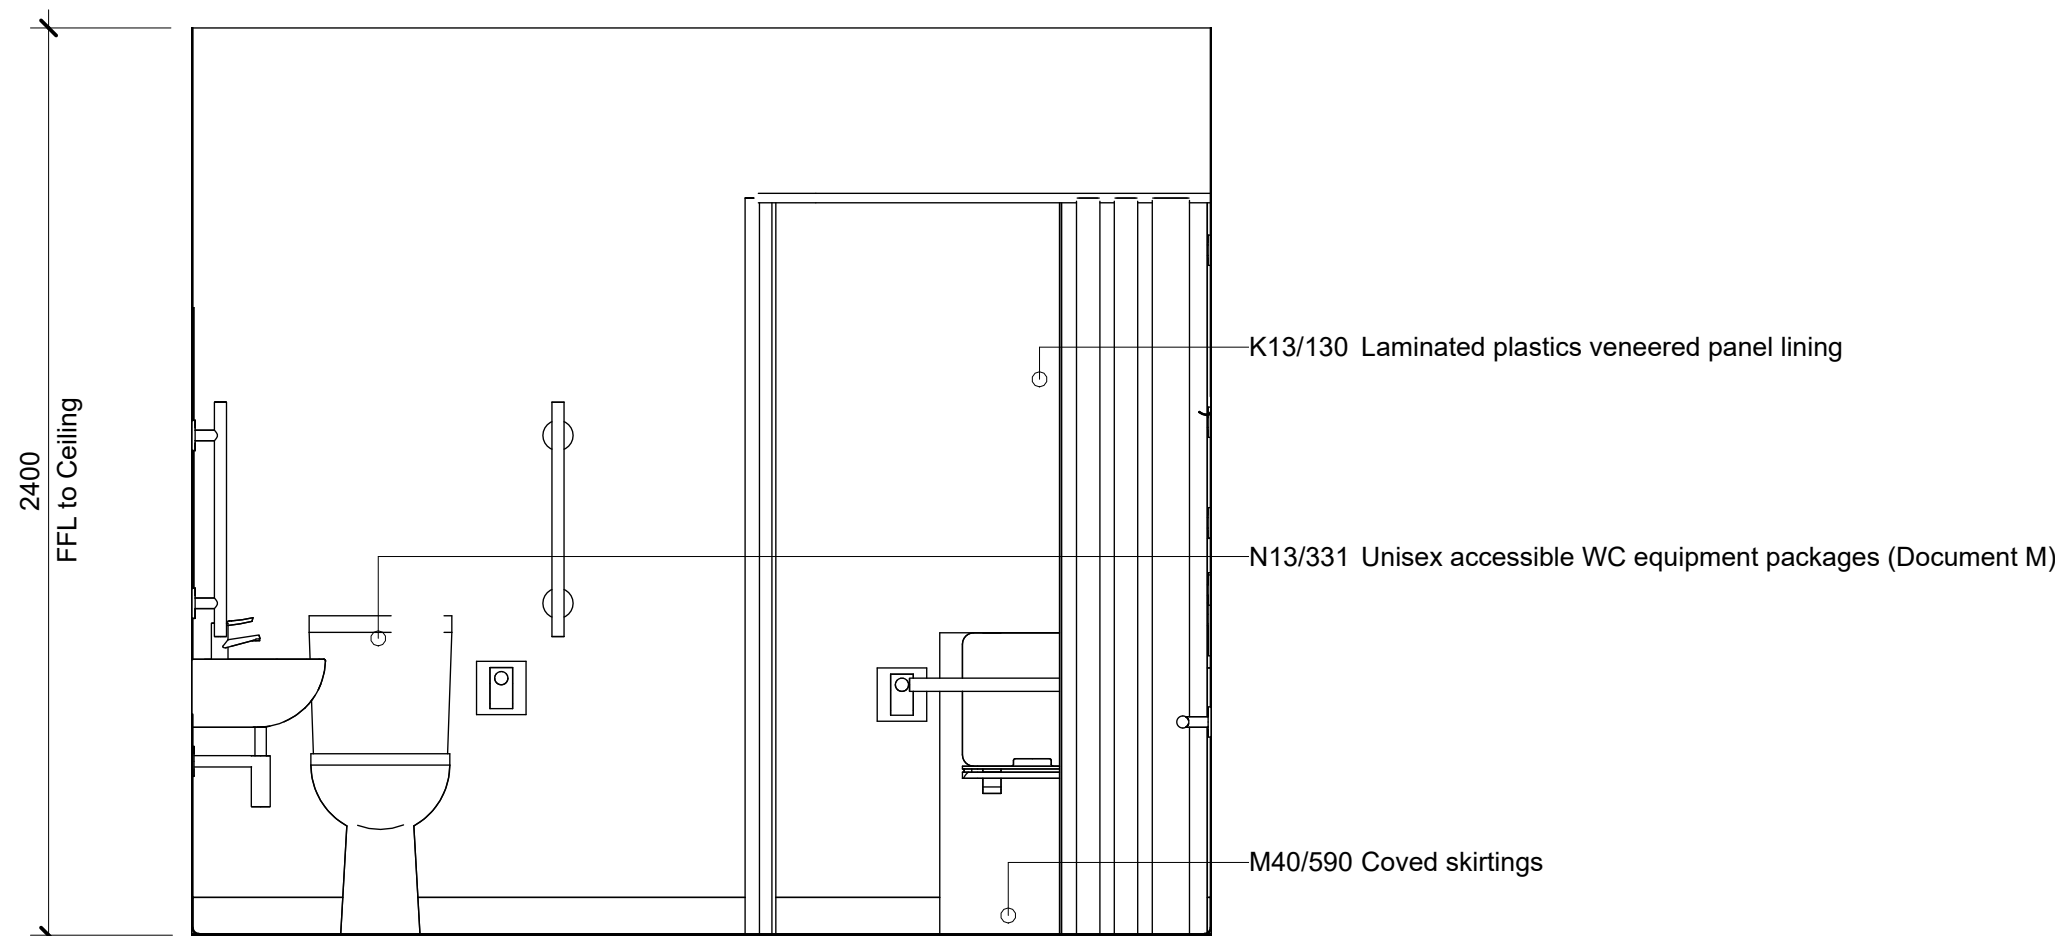

4 Accessible Elevation C
1 : 20

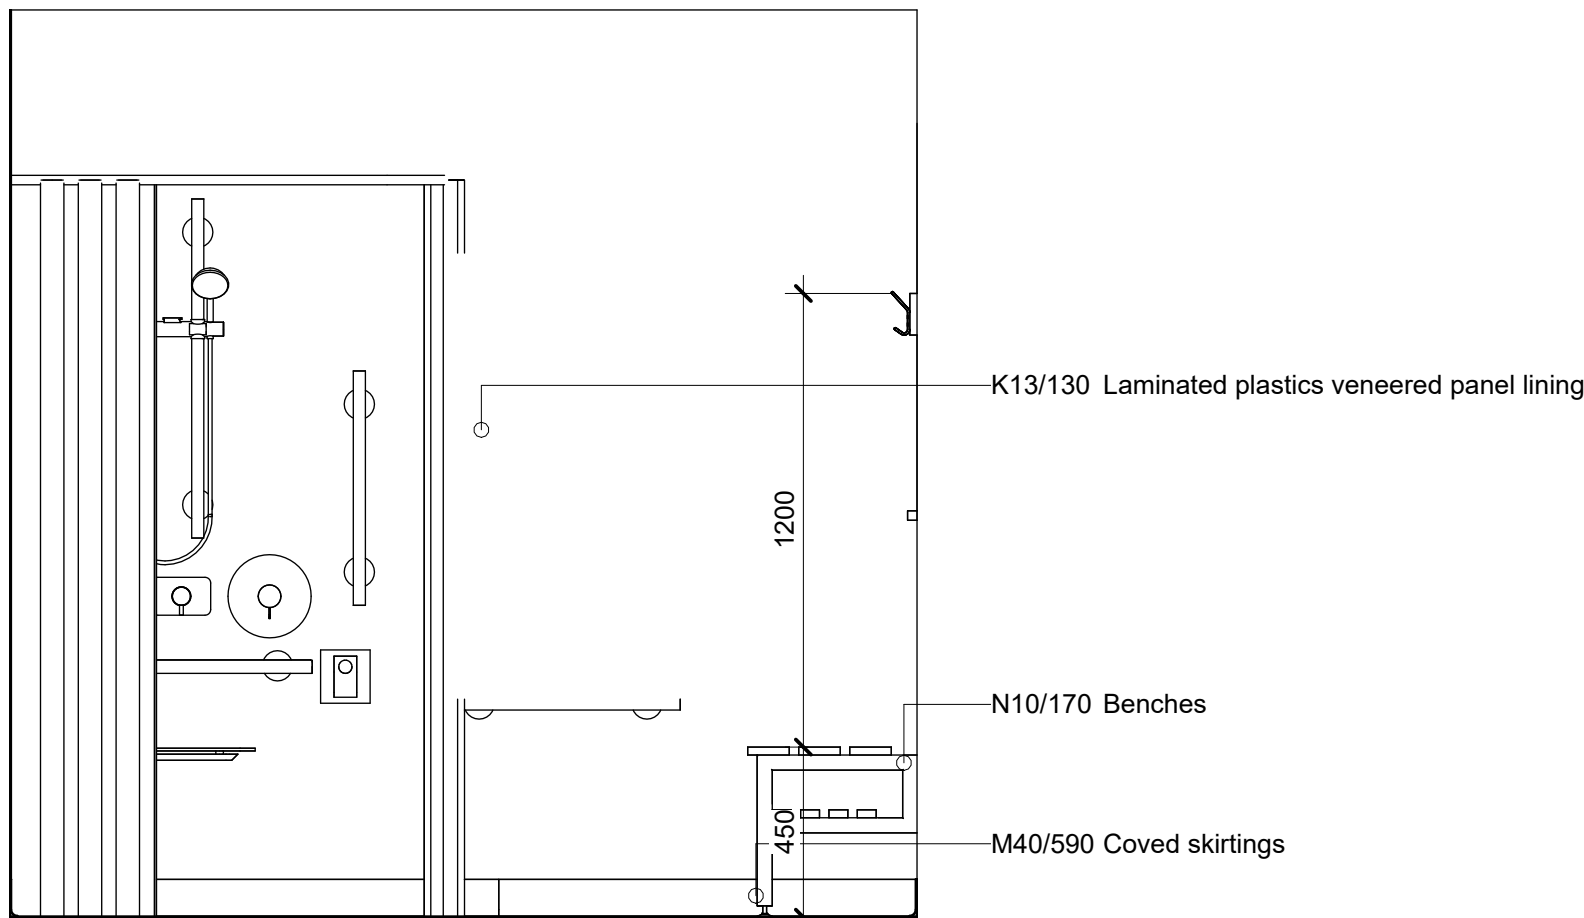

5 Accessible Elevation D
1 : 20