




**Kitchen & Hall**  
1 : 20

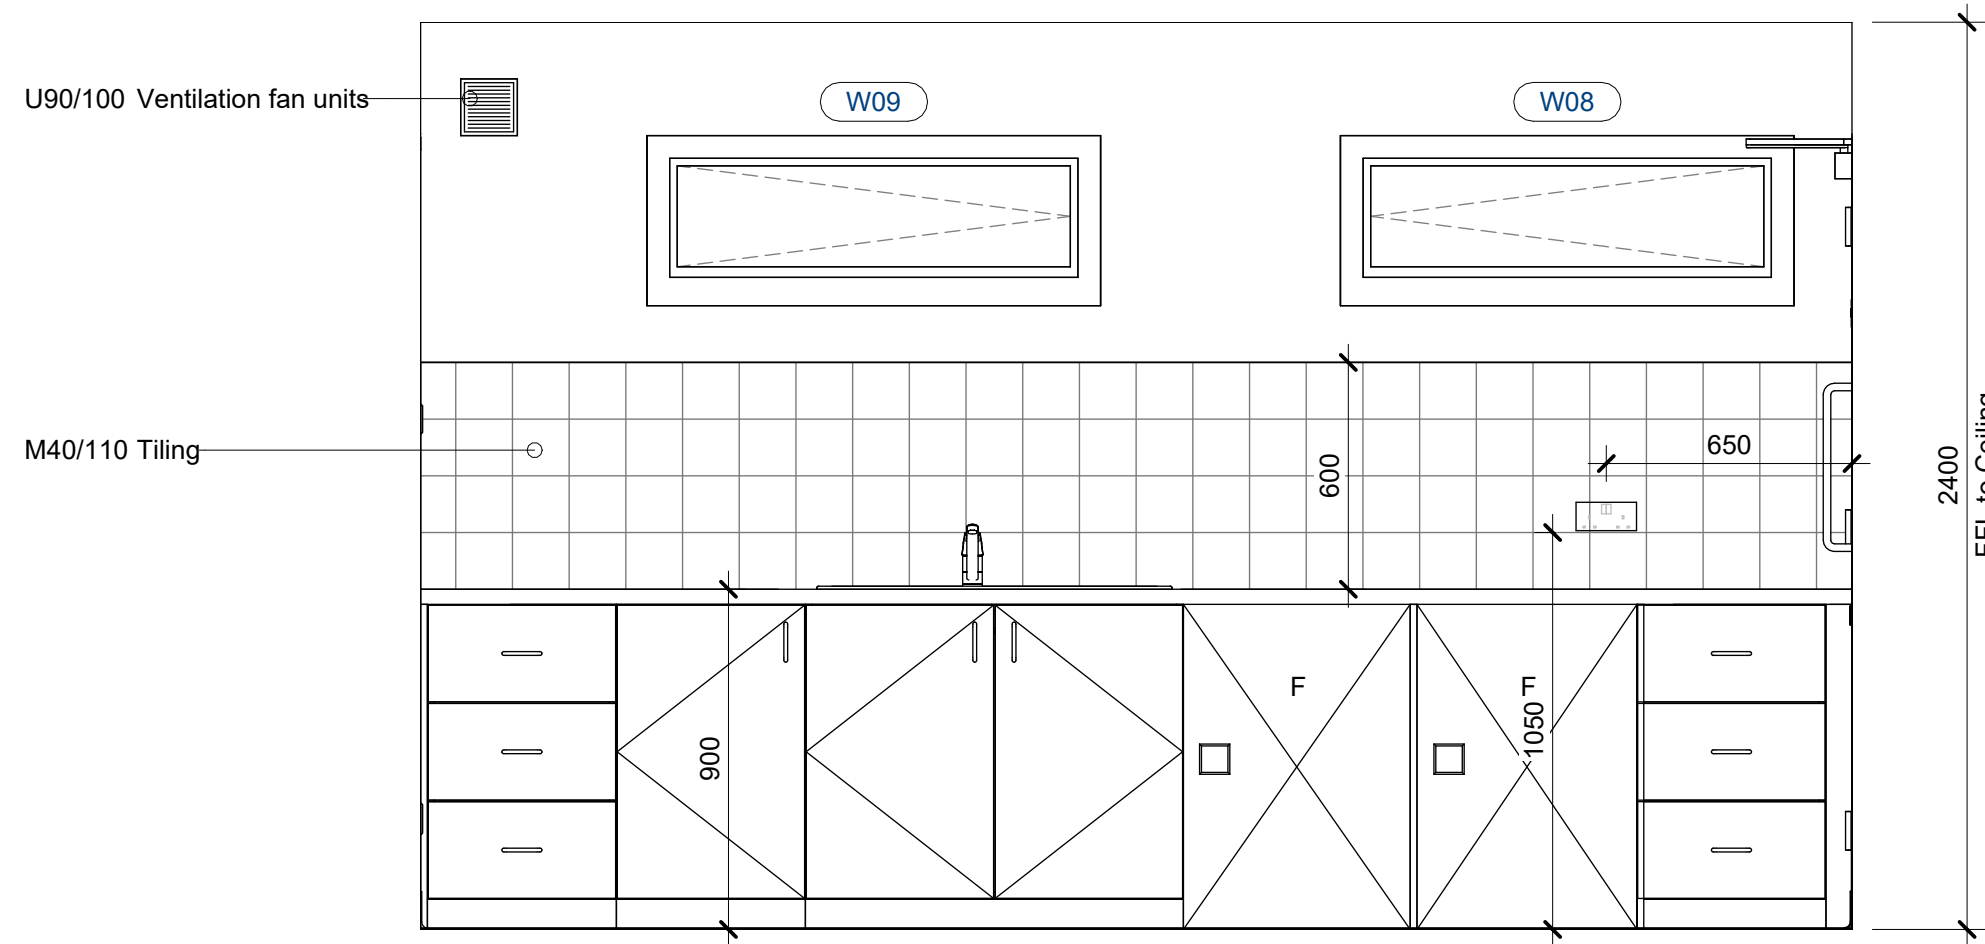


**2 Kitchen & Hall Elevation A**  
1 : 20

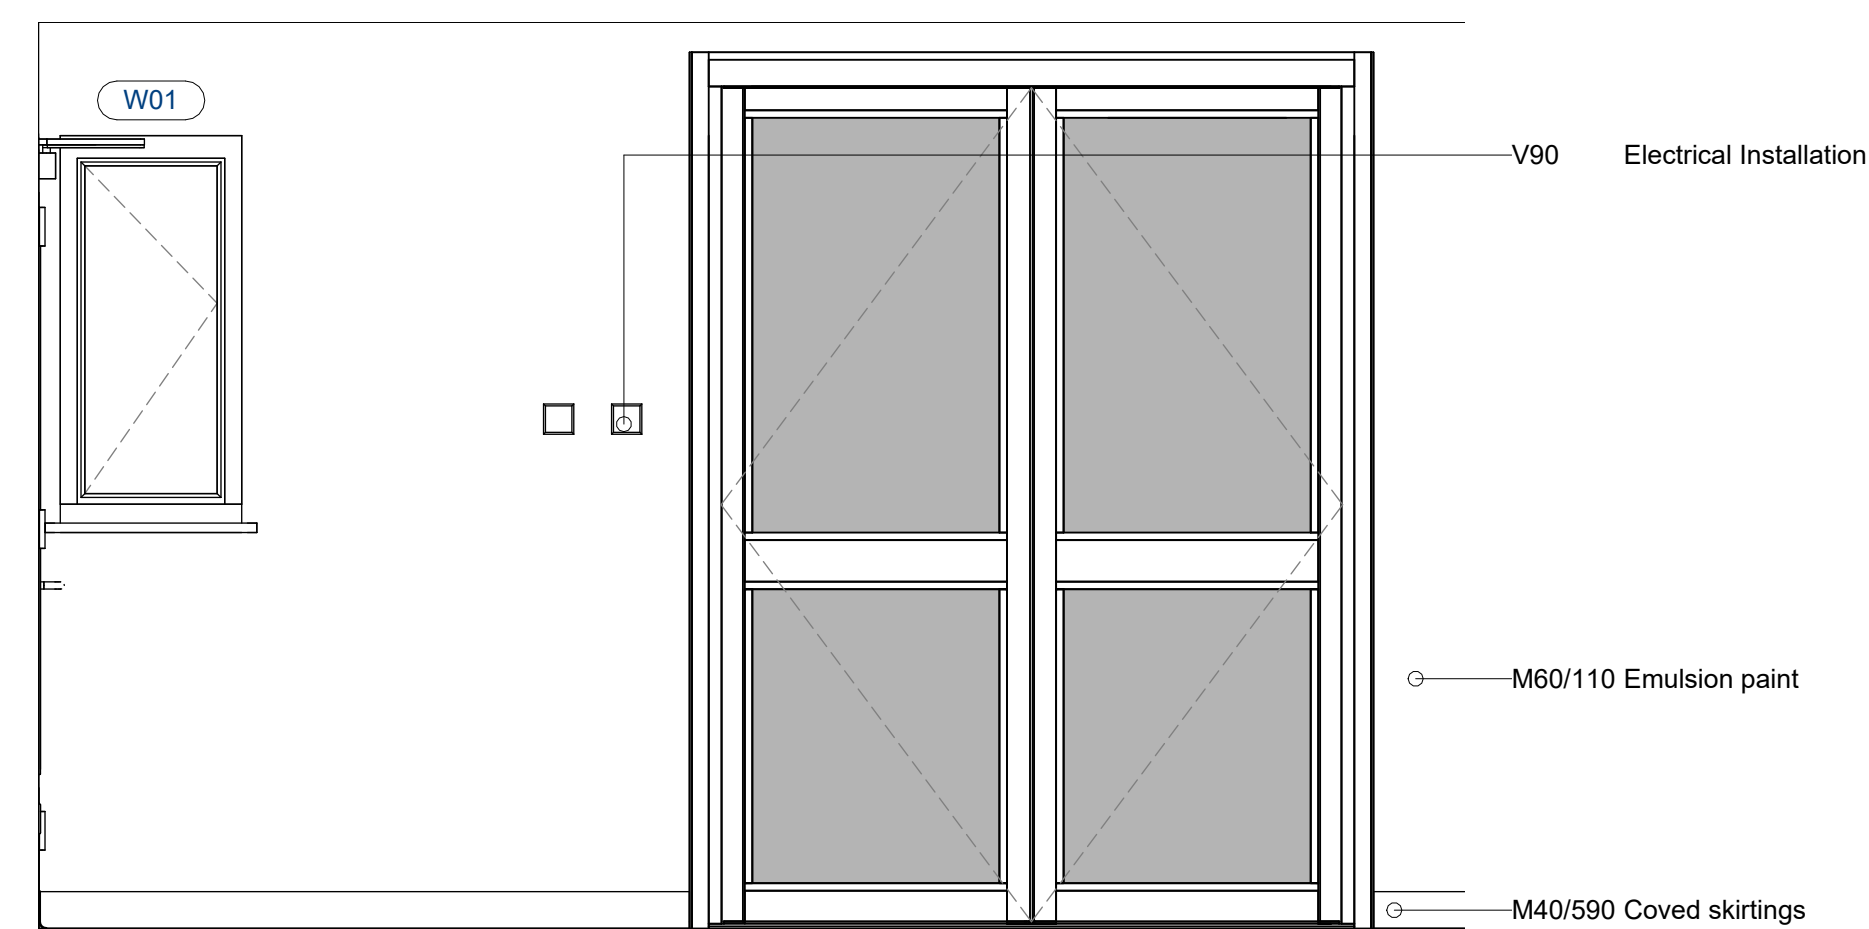

**4 Kitchen & Hall Elevation C**  
1 : 20

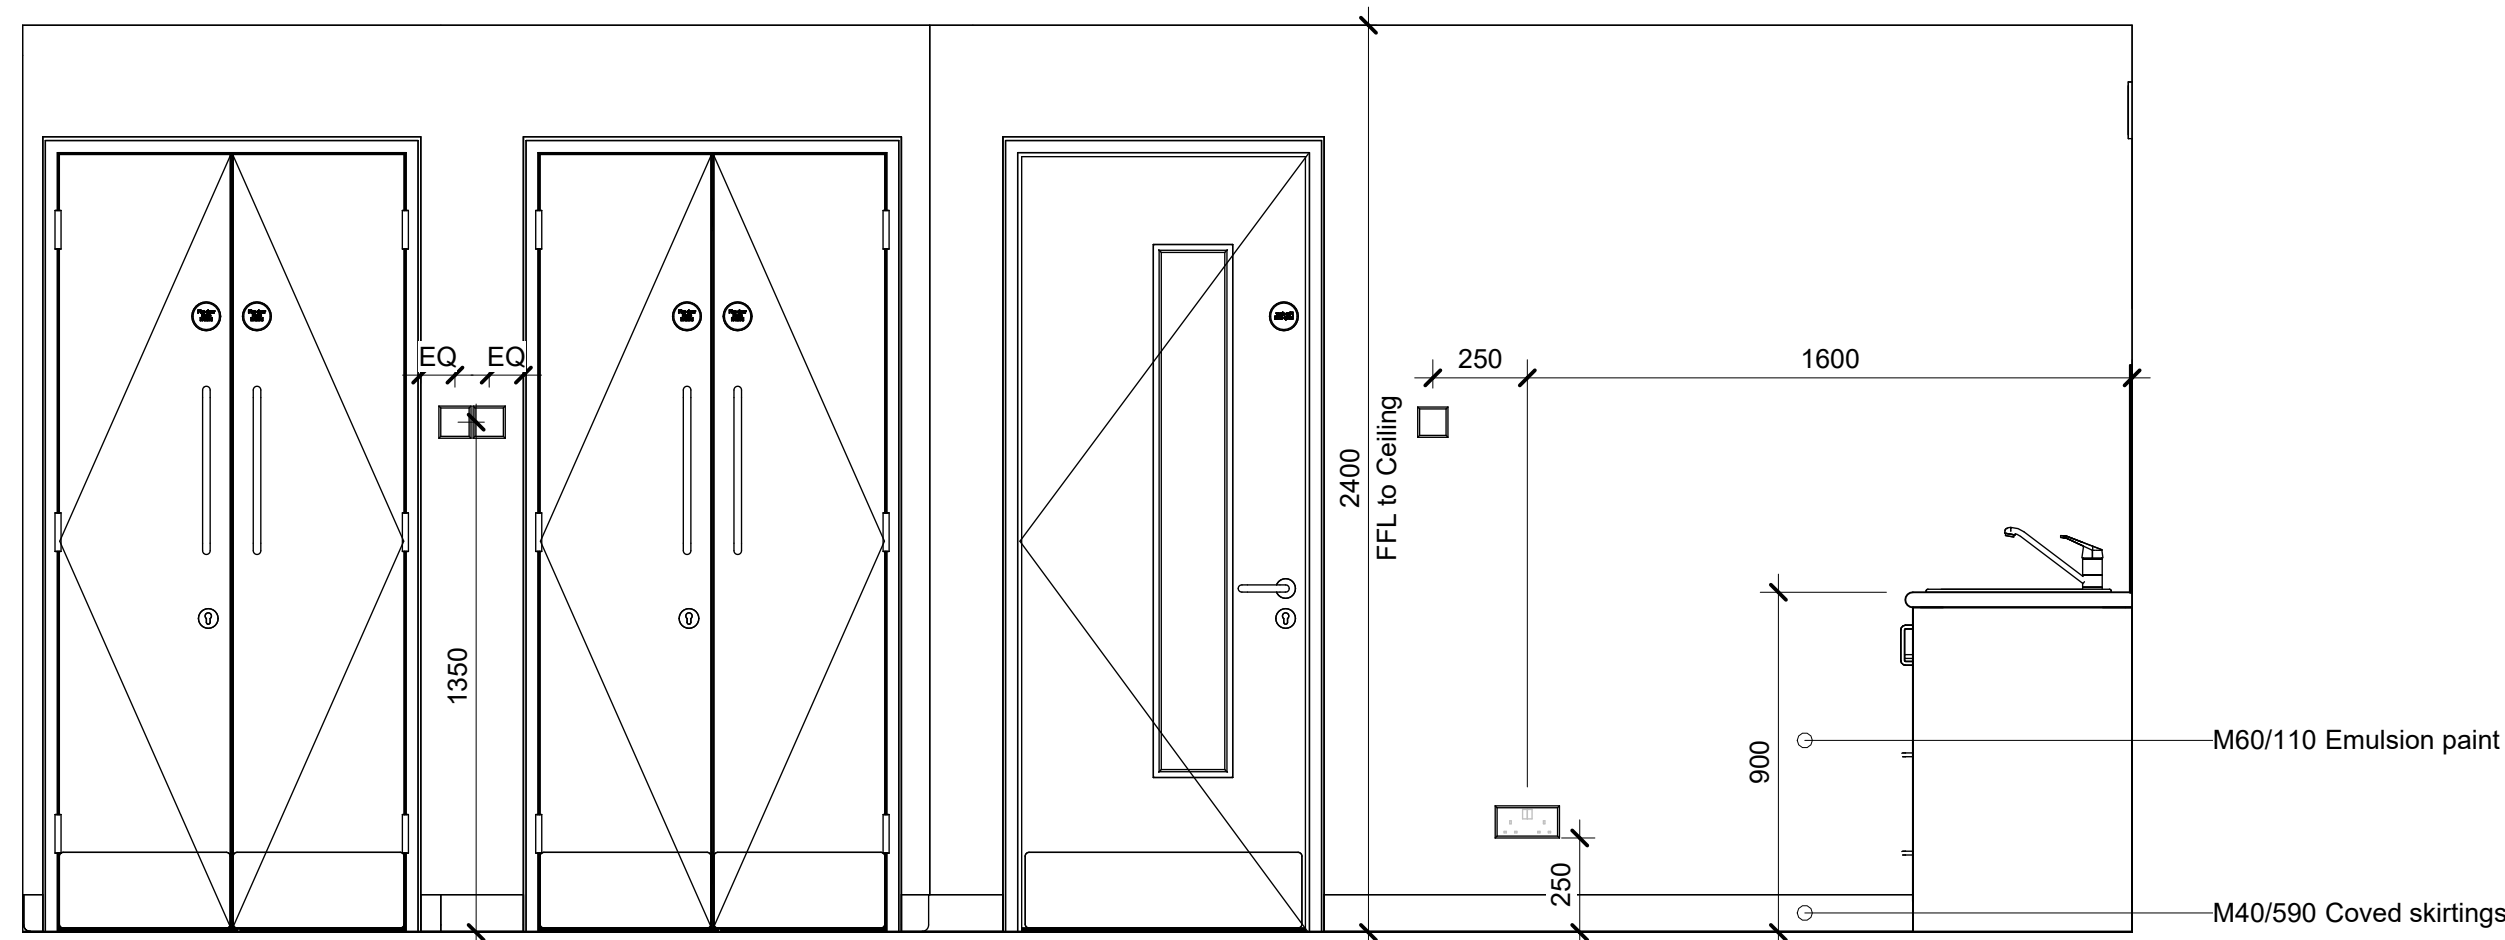

**5 Kitchen & Hall Elevation D**  
1 : 20

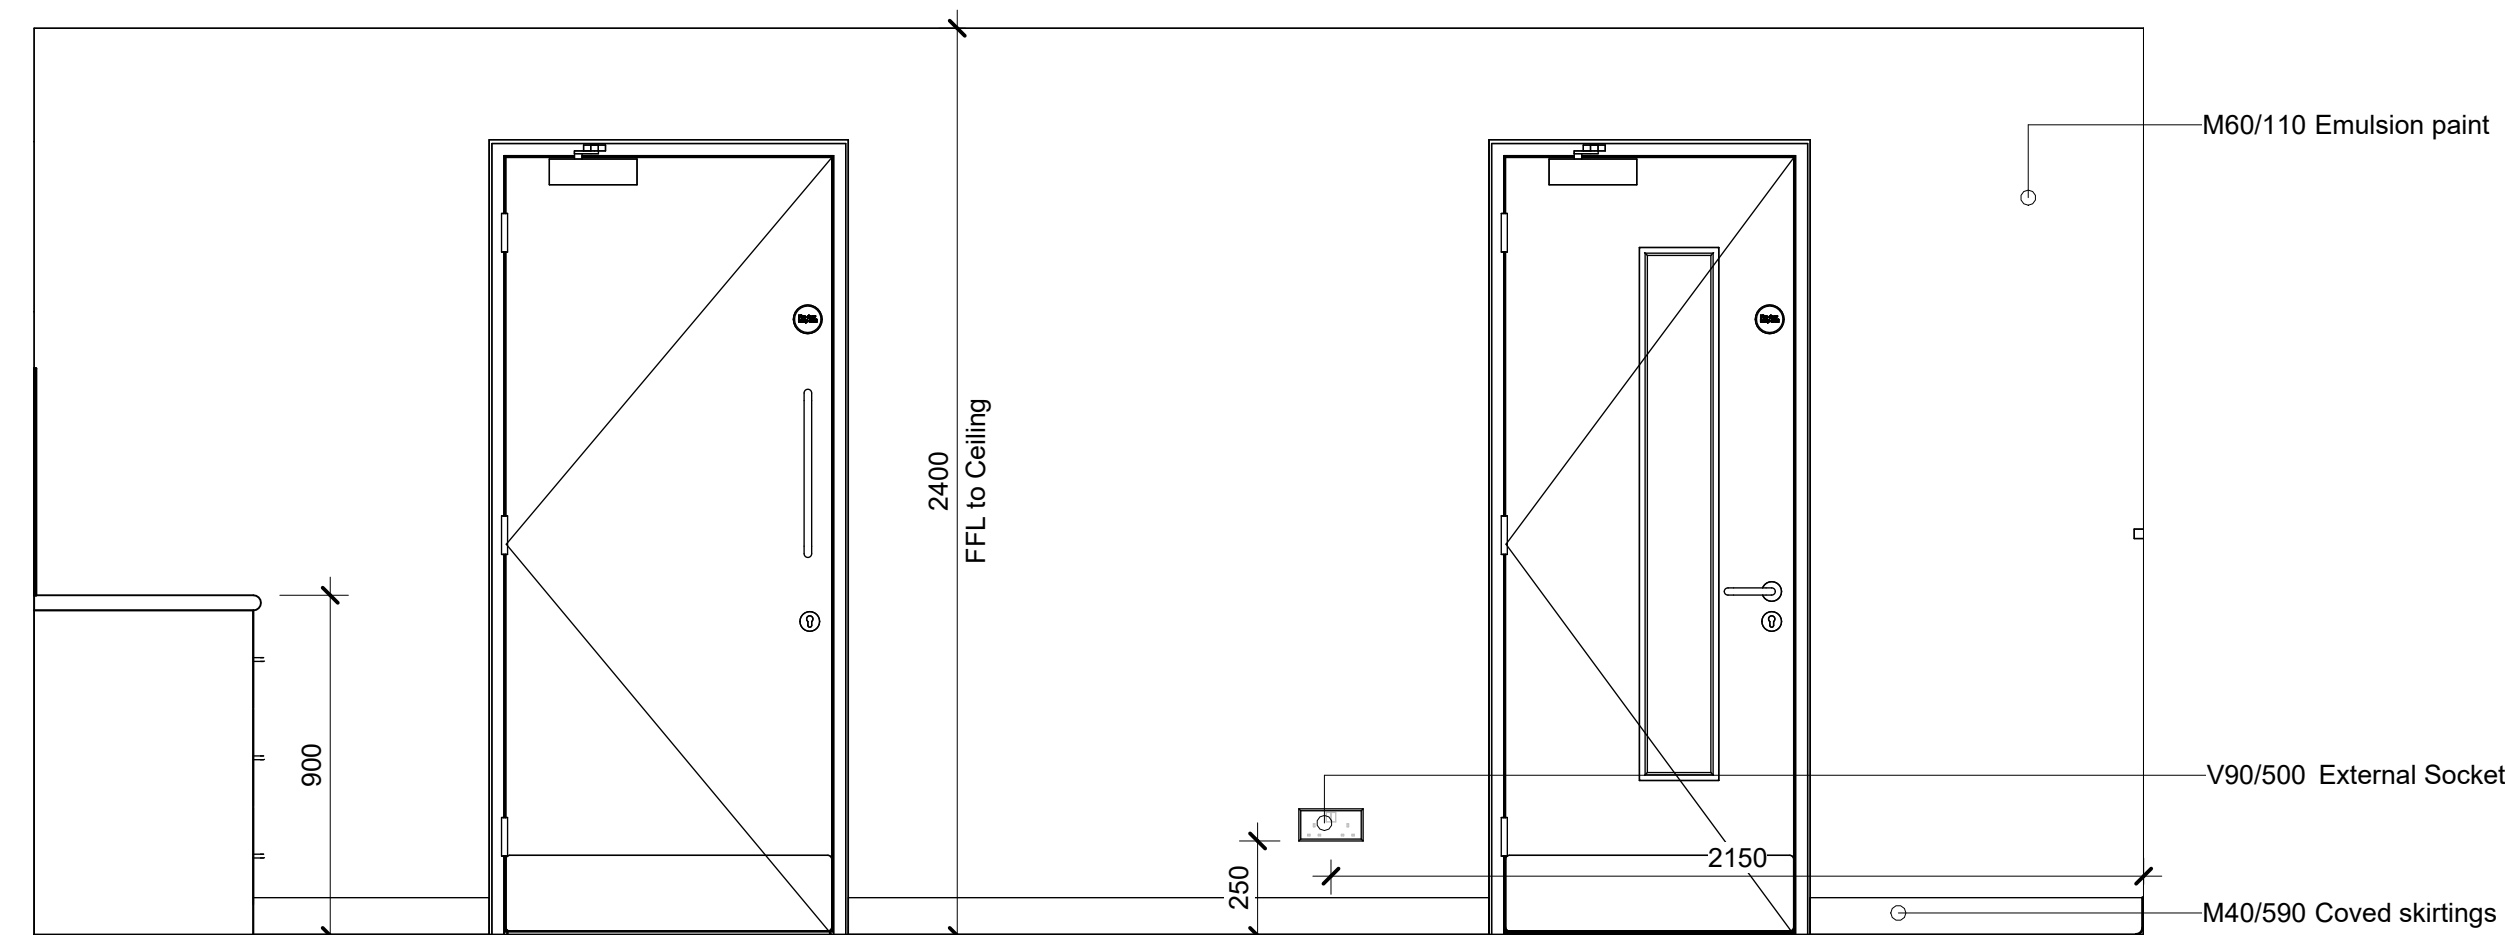

**3 Kitchen & Hall Elevation B**  
1 : 20

Revision Date Initial

TENDER ISSUE

Scale at 1:20 in meters  
0 1 1.8

CLIENT  
Wickham & Knowle  
Parish Council

Scale : A1 1 : 20  
Date : 28/02/2025

Drawn by : MC  
Checked by : GB

TITLE  
New Pavilion, Wickham Recreation Ground,  
Fareham Rd, Wickham, PO17 5BY  
Kitchen & Hall Internal Elevations

Drawing No: 24-050 -335

Revision:

Spaces, 4500 Parkway  
Solent Business Park  
Whitley, Fareham  
Hampshire PO15 7AZ  
T: 0132952405  
e: office@spaces.co.uk  
w: axisarchitecture.co.uk

