




Office
1 : 20

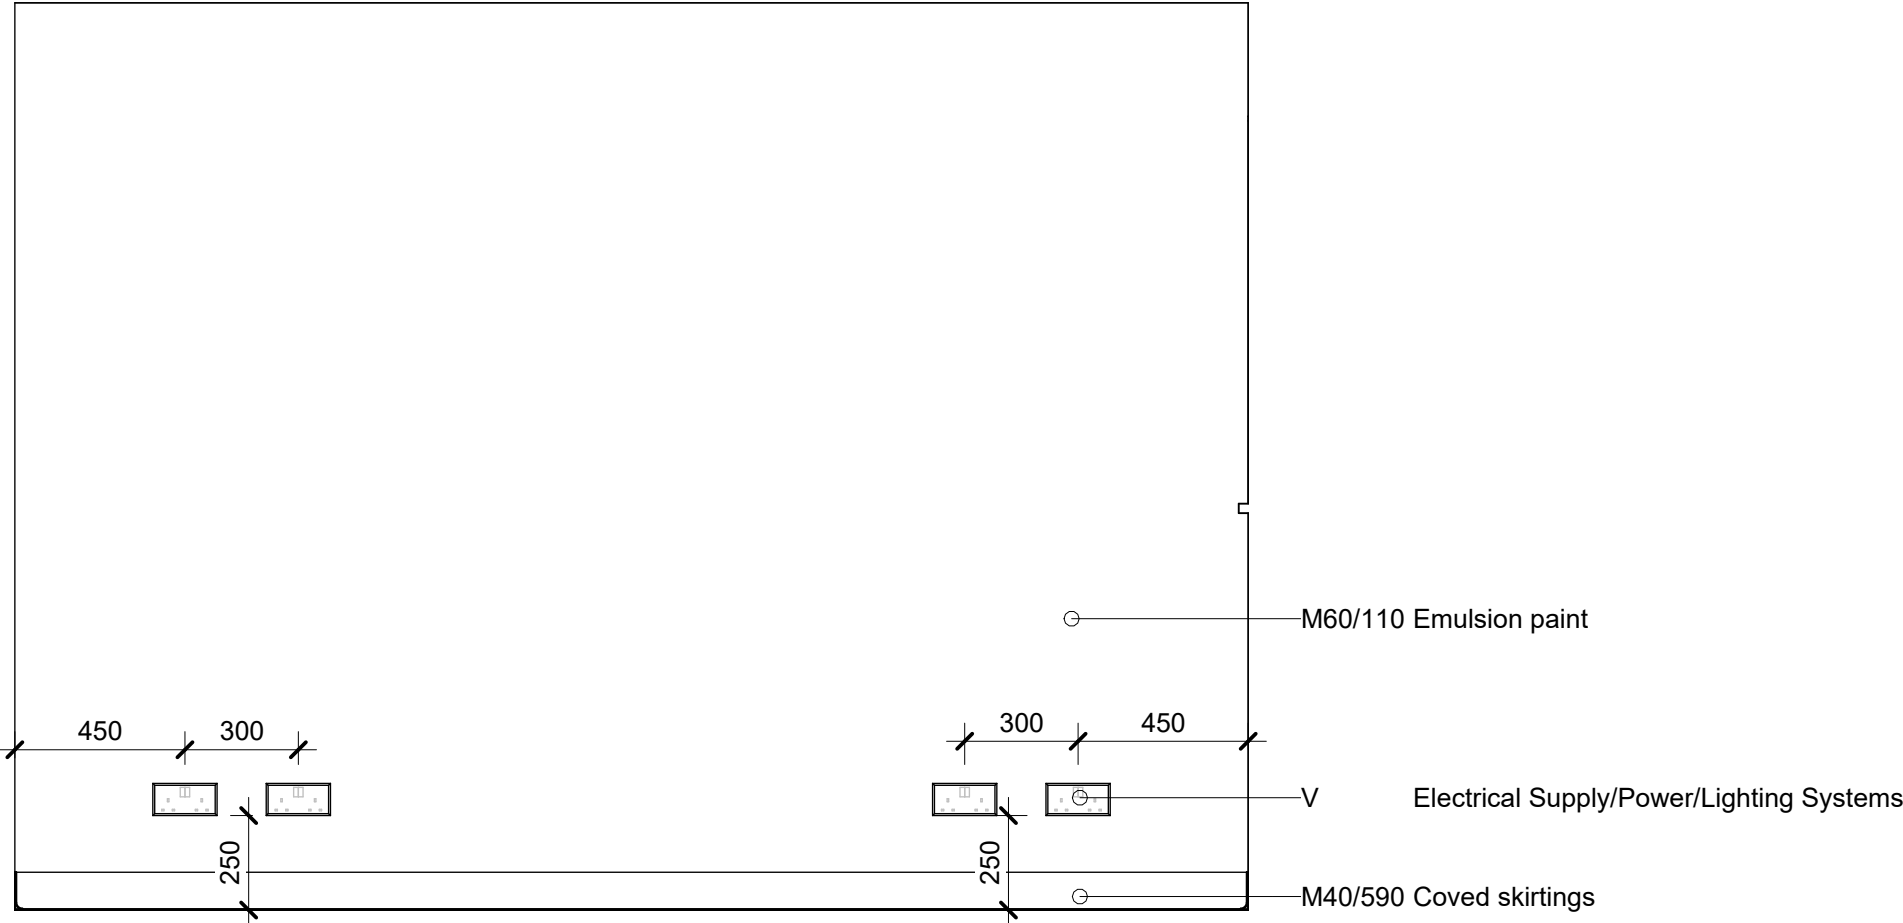

Office Elevation A
1 : 20

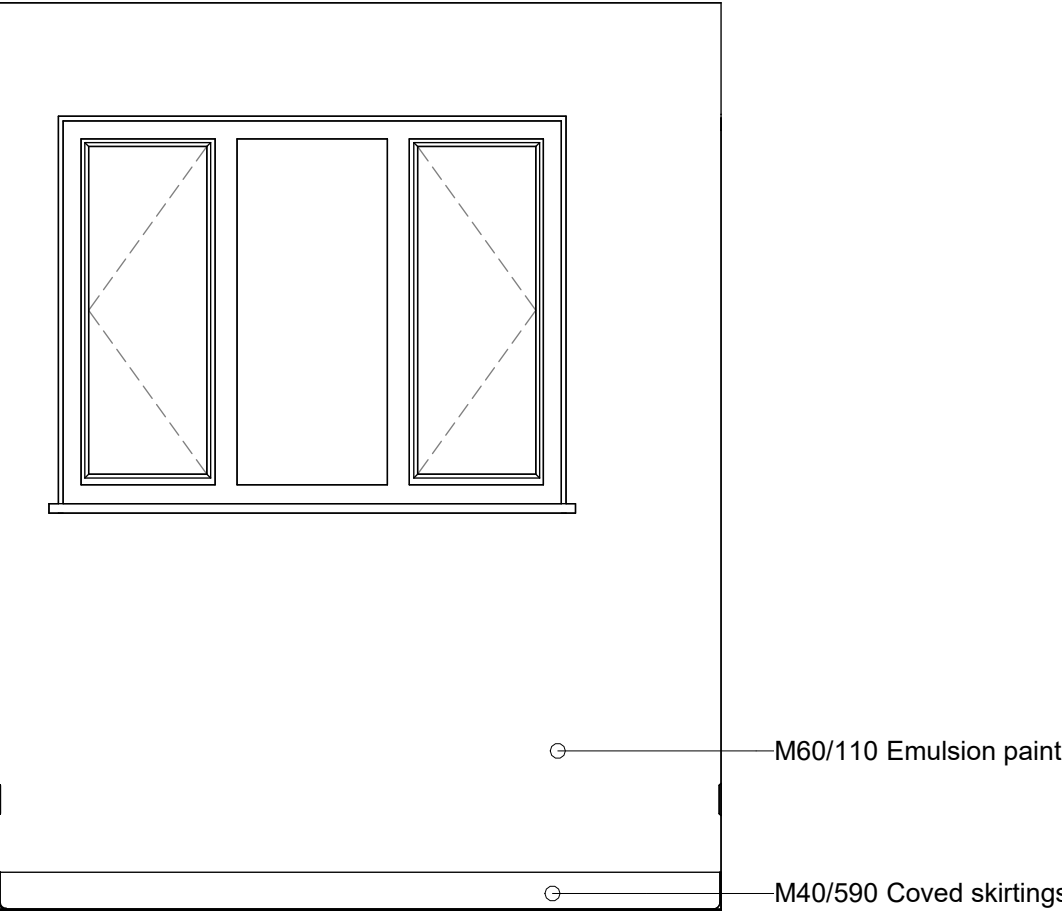

Office Elevation B
1 : 20

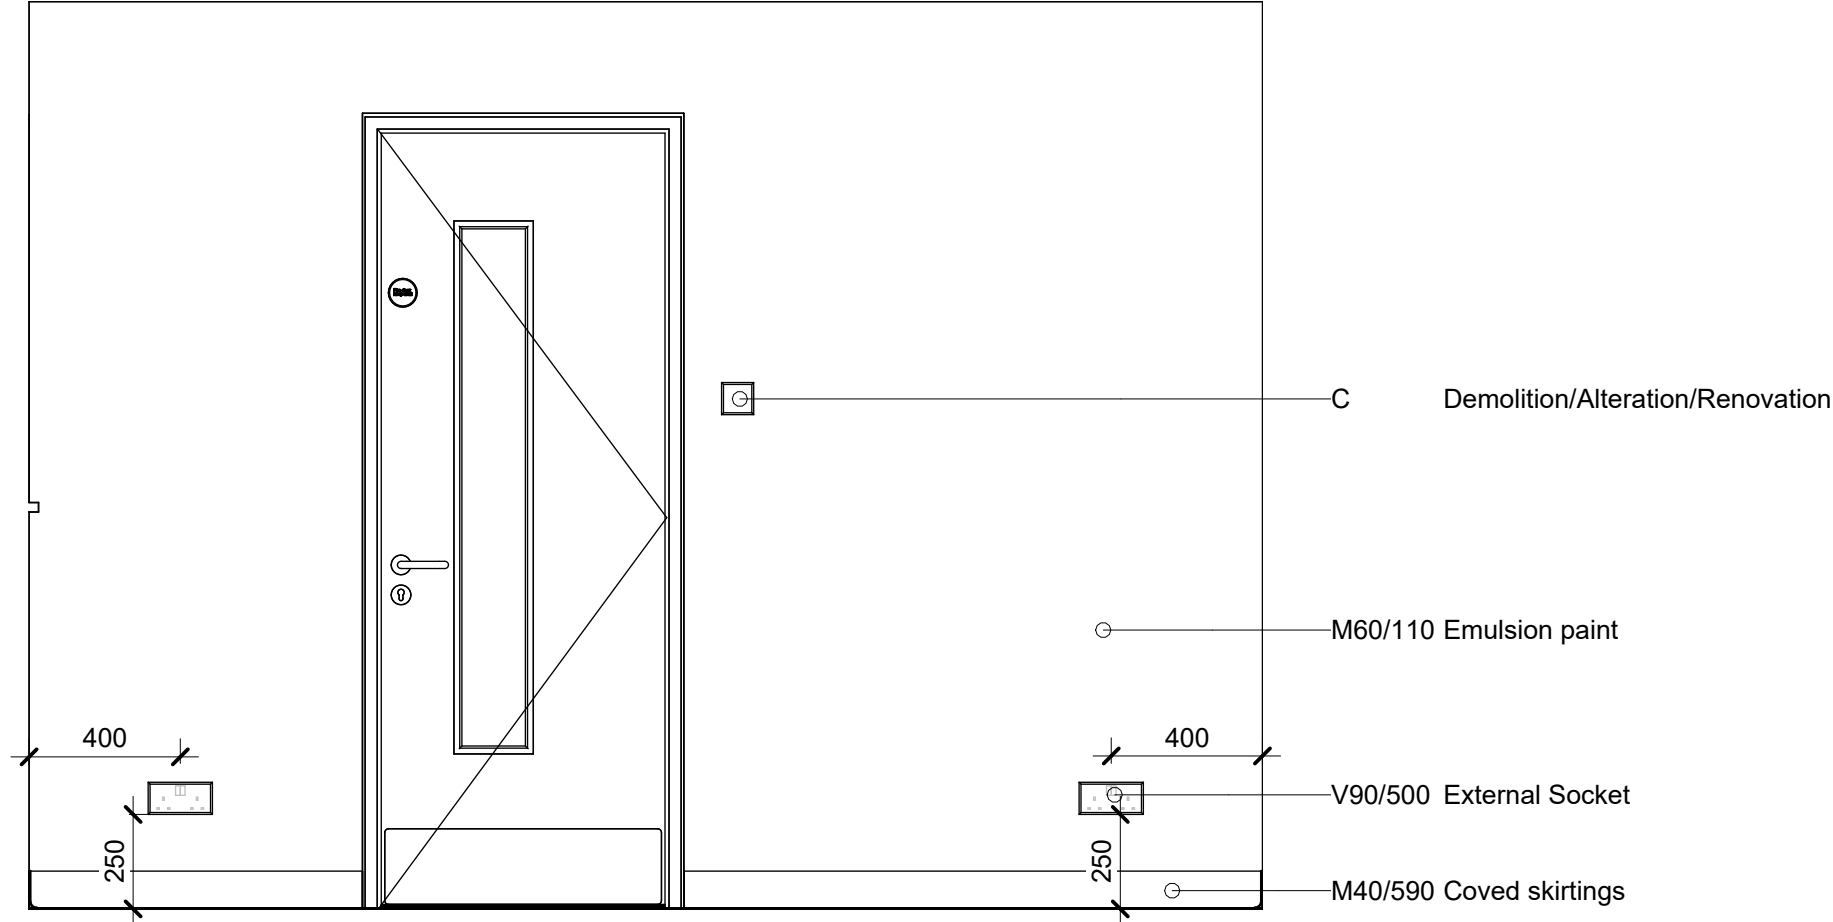

Office Elevation C
1 : 20



Office Elevation D
1 : 20