

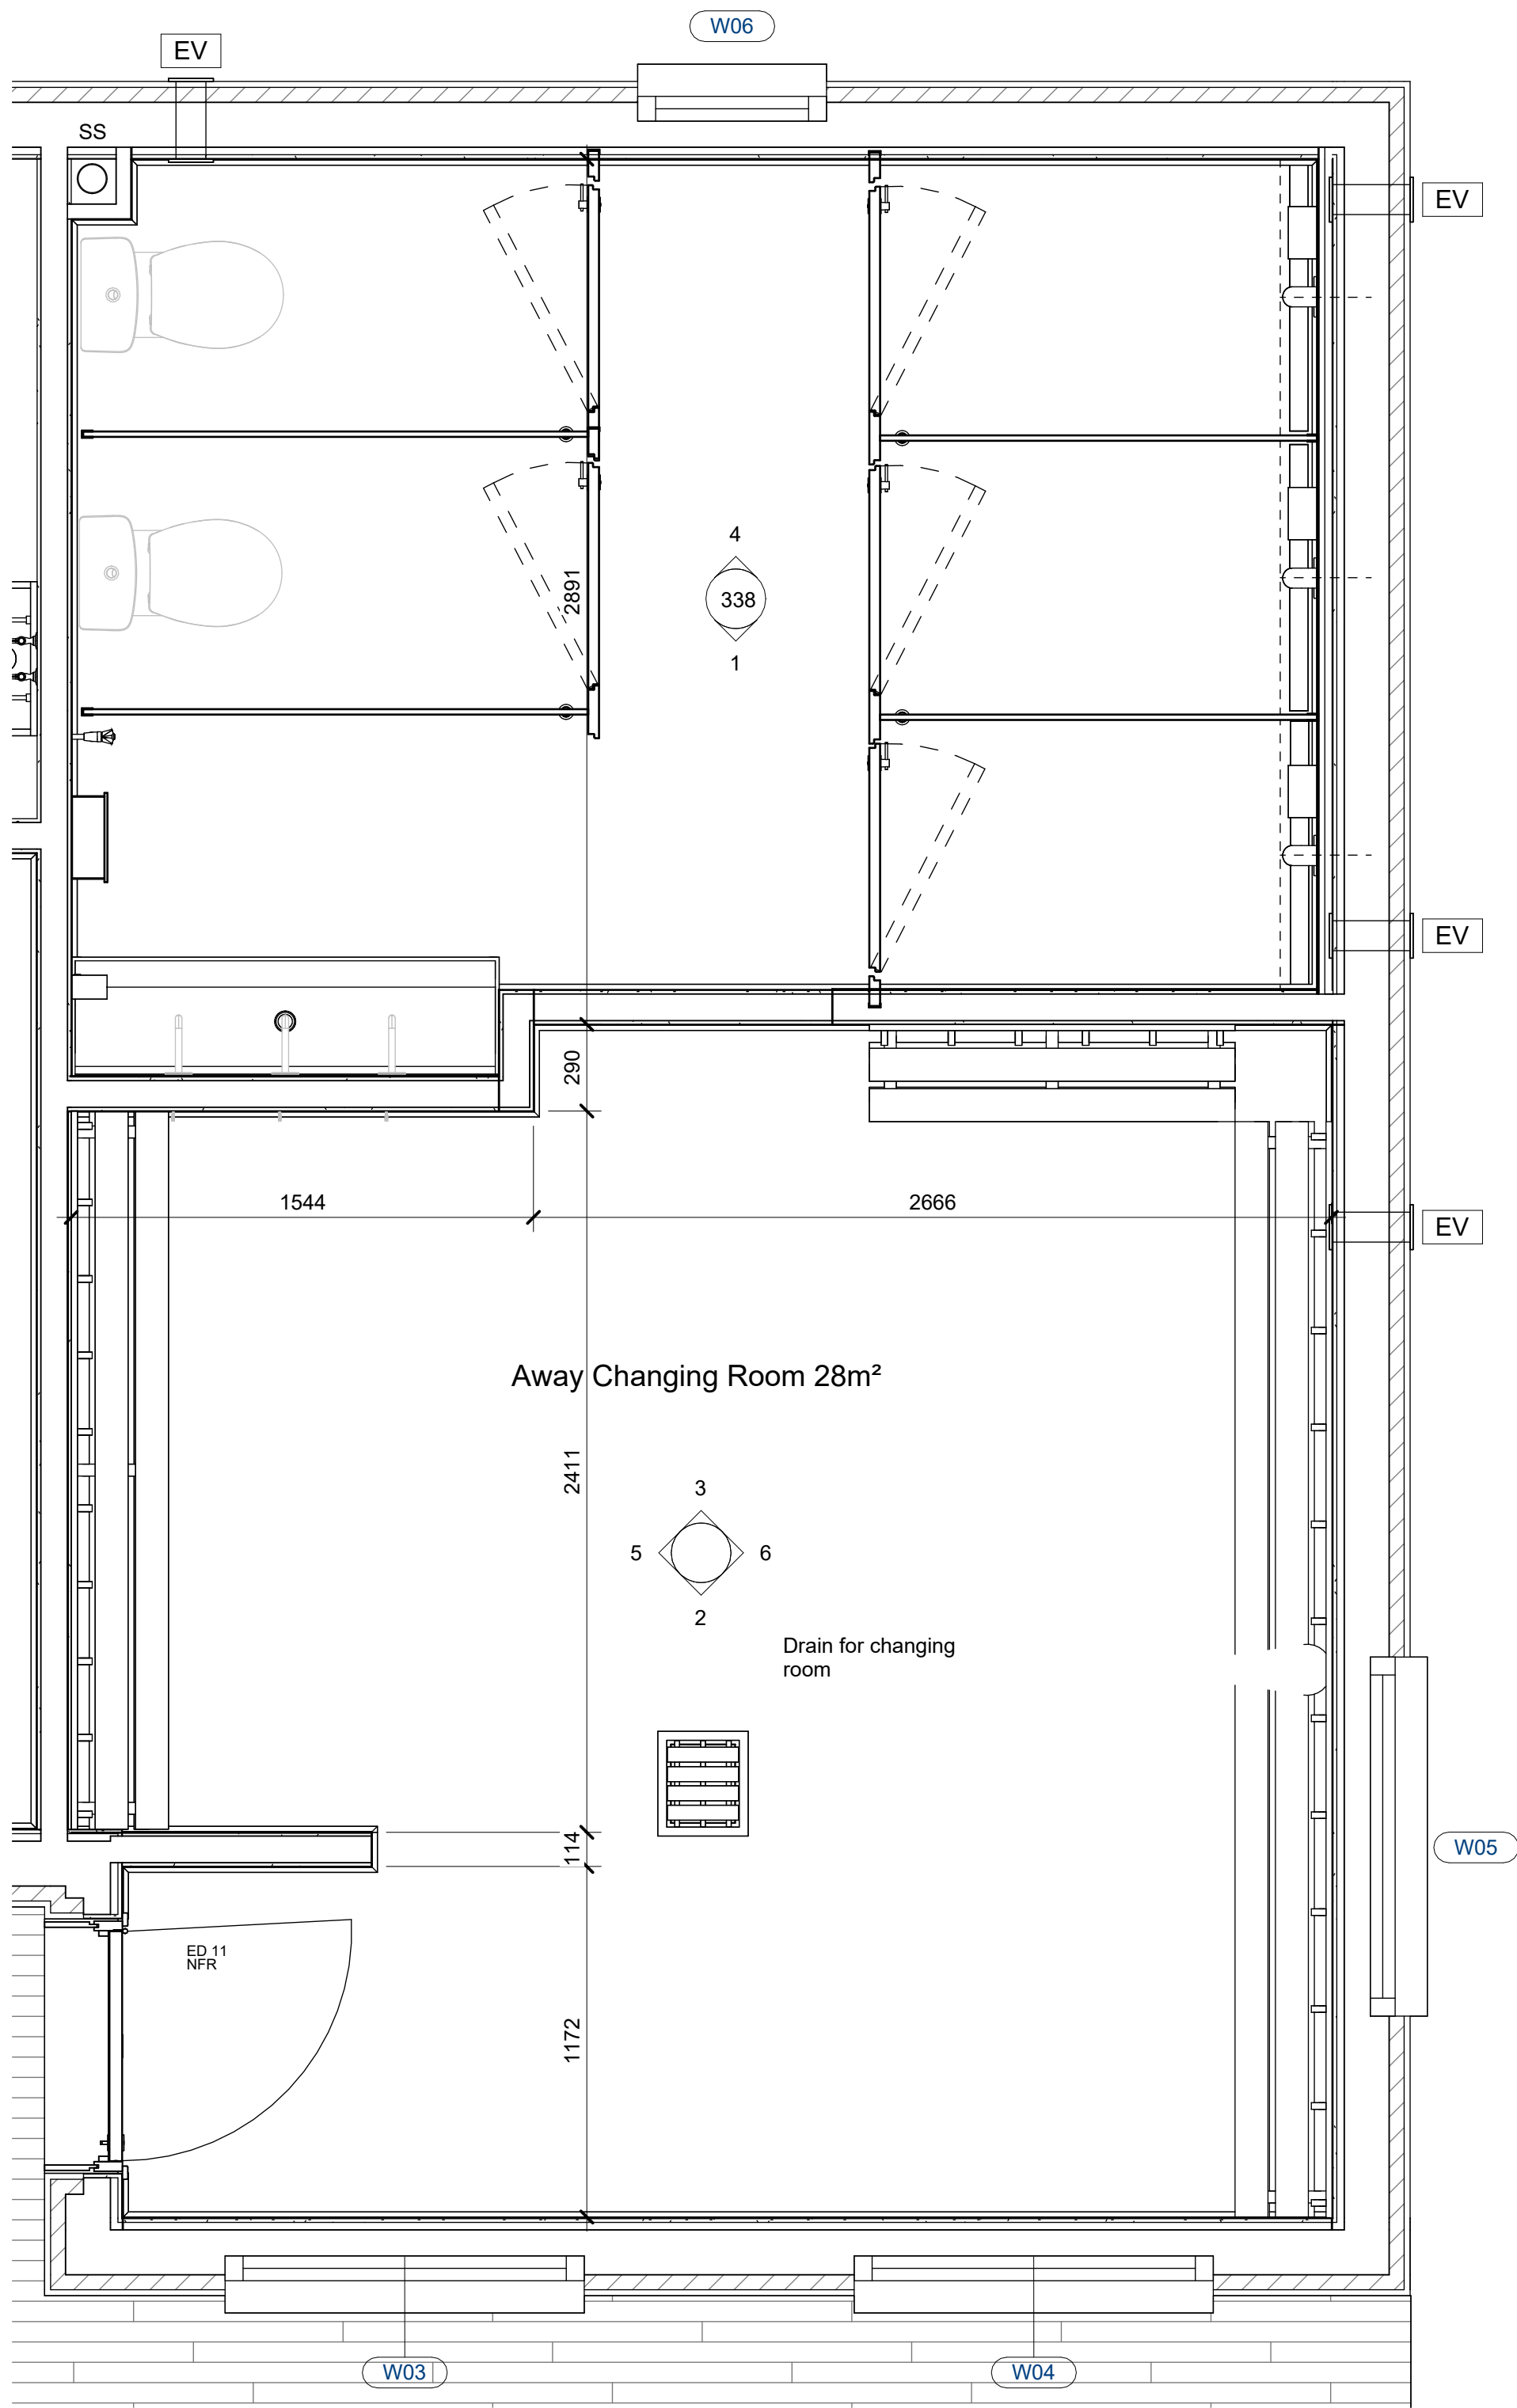


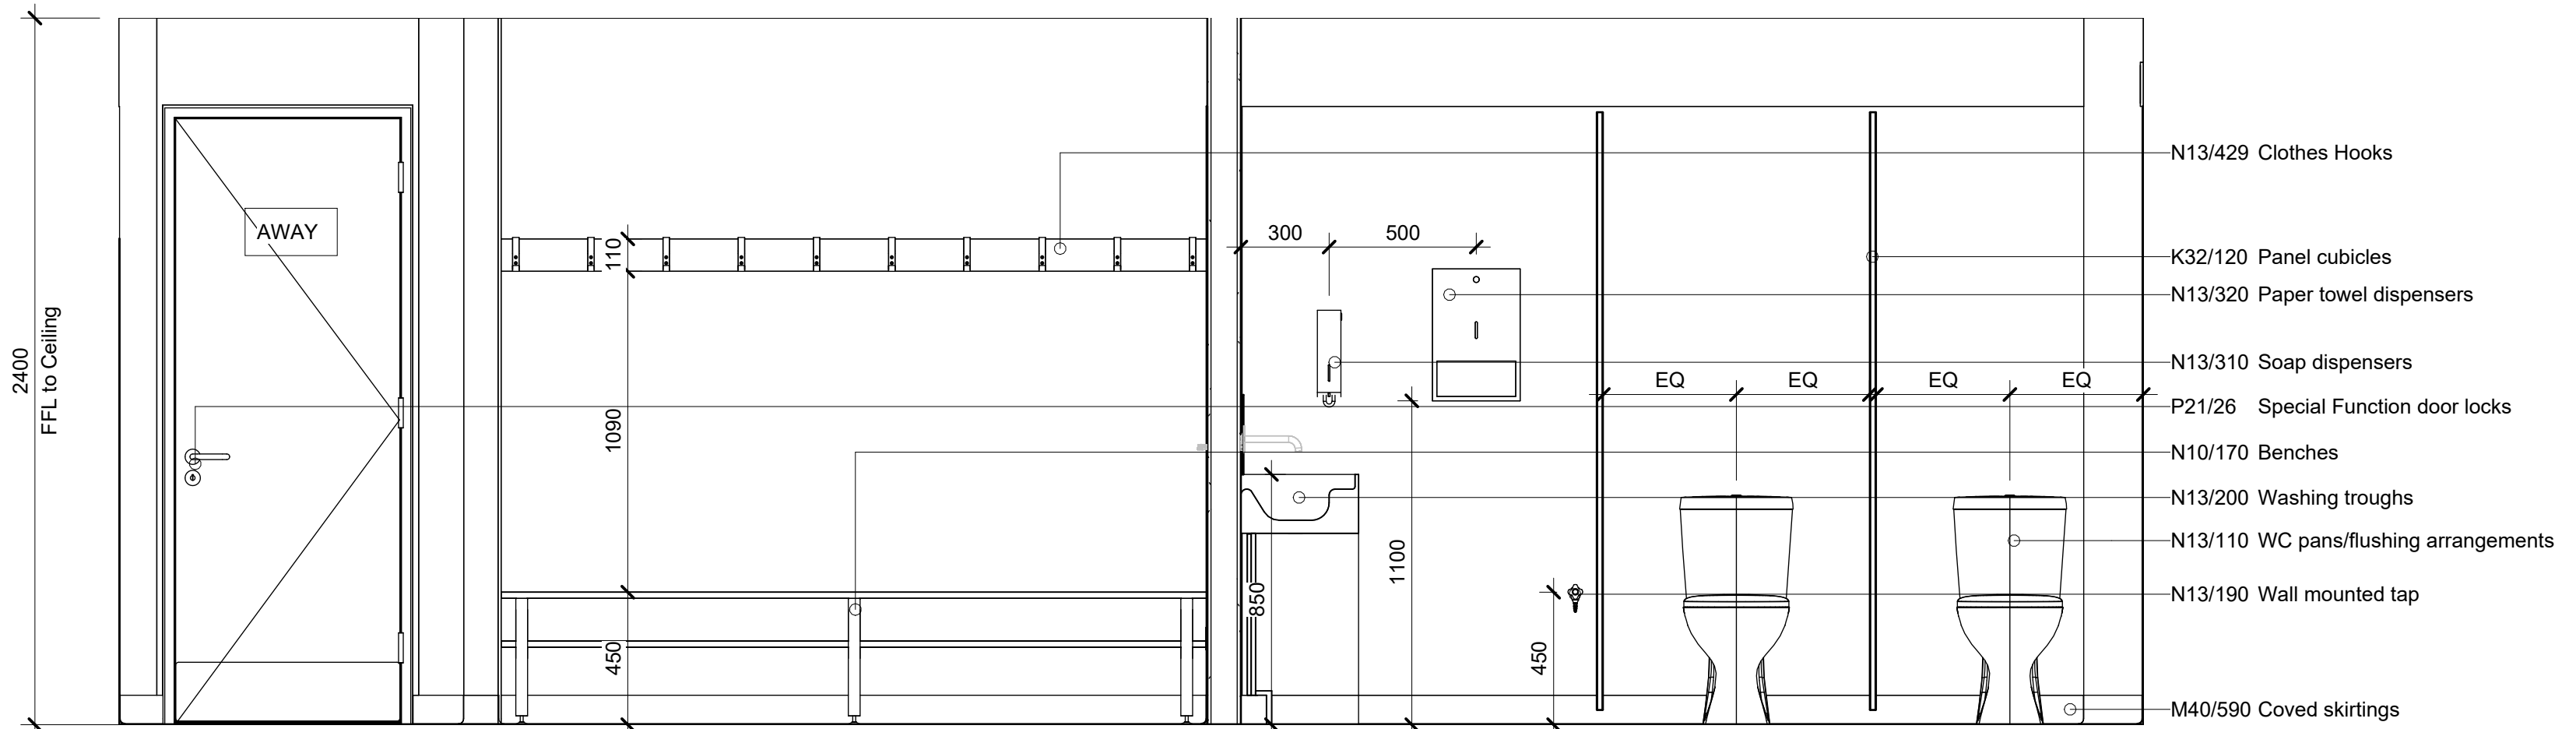


Away Changing Room & Shower
1 : 20

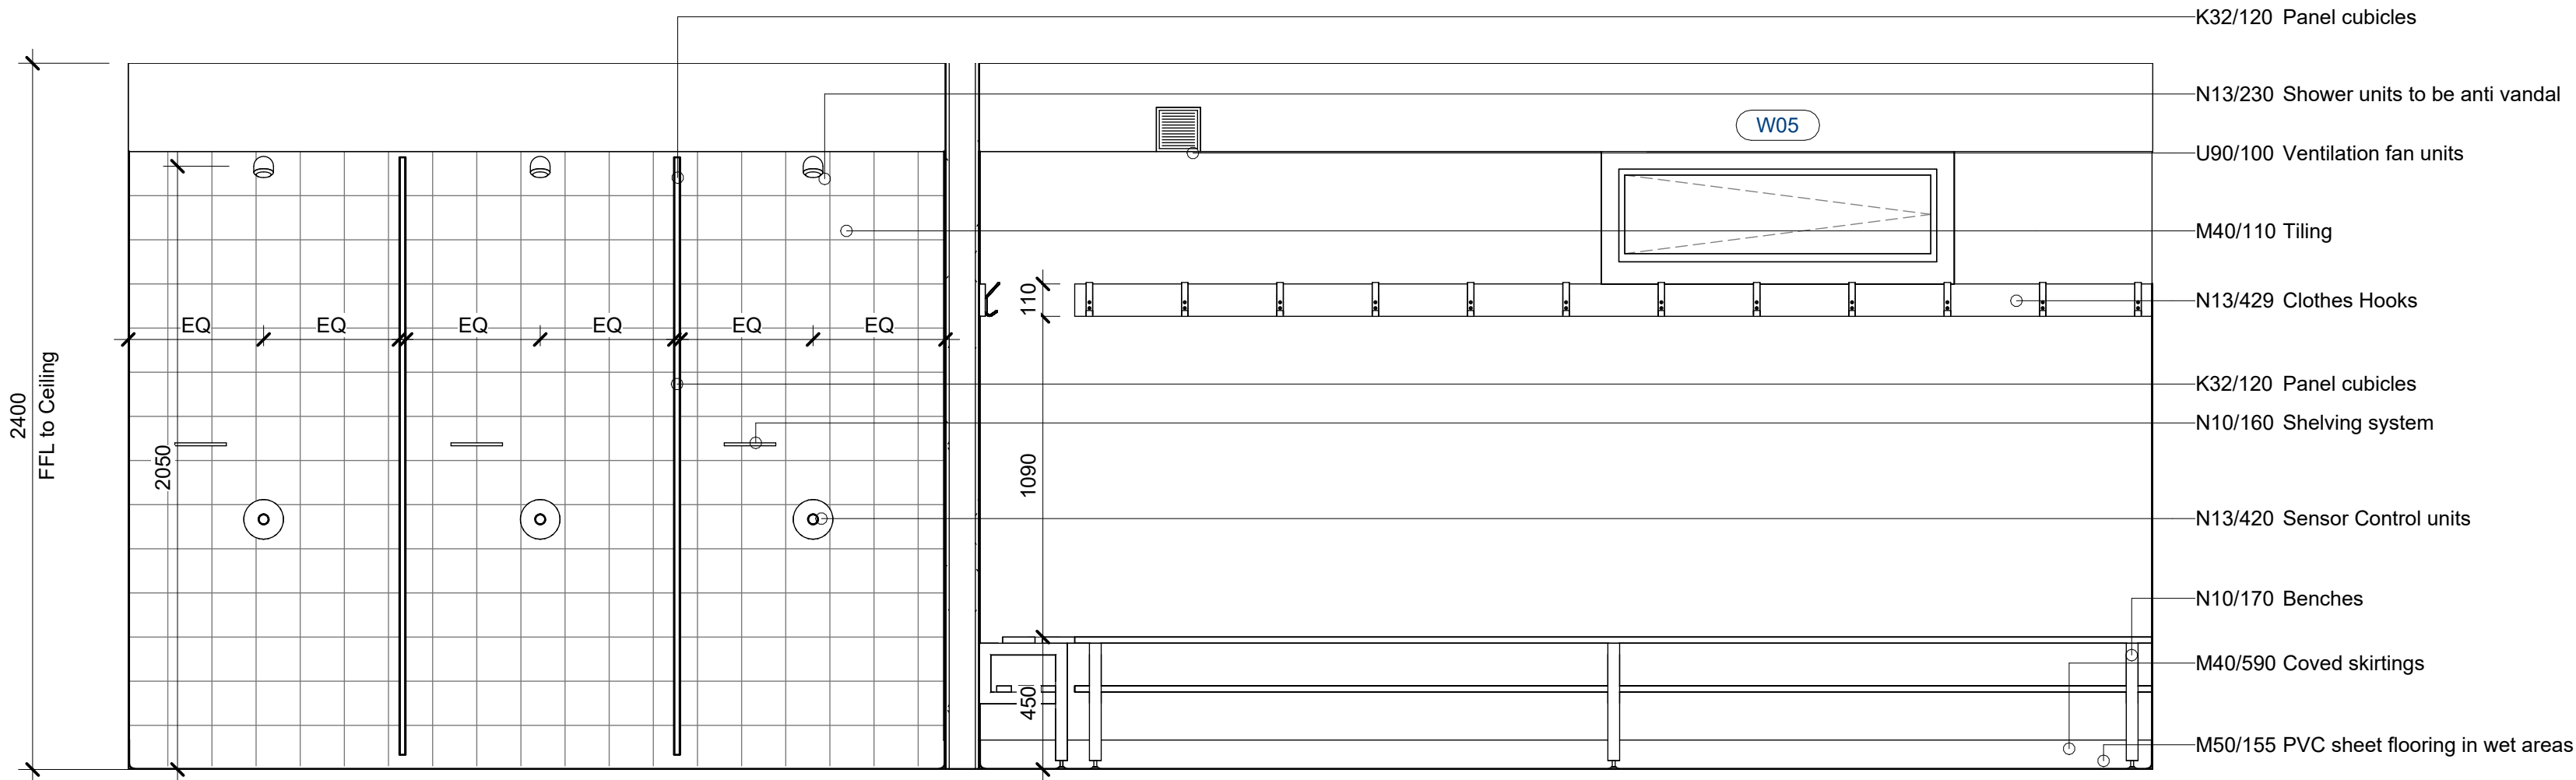

5 Away Changing Elevation D
1 : 20

All dimensions are to be checked on site and any discrepancies reported to the architect before work commences. Figured dimensions only are to be taken from this drawing. This drawing is to be read in conjunction with all relevant consultants and/or specialists drawings/documents and any discrepancies or variations notified to the architect before work commences. This drawing is copyright and may not be reproduced, wholly or in part, without the consent of the architect.

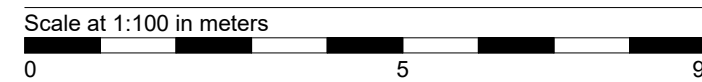

CLIENT
Wickham & Knowle
Parish Council

Scale : A1 1 : 20
Date : 28/02/2025

Drawn by : MC
Checked by : GB

TITLE
New Pavilion, Wickham Recreation Ground,
Fareham Rd, Wickham, PO17 5BY
Away Changing & Shower Internal Elevations

Drawing No: 24-050 -337

Revision: A

Spaces, 4500 Parkway
Solent Business Park
Whitley, Fareham
Hampshire PO15 7AZ
T: 01329532405
e: office@spacesmail.co.uk
w: axisarchitecture.co.uk



TENDER ISSUE