

 $\infty$ 

45

15

Castle

Court

Hotel

Crown copyright and database rights 2025 OS 100054135. Supplied by copla ltd trading as UKPlanningMaps.com a licensed Ordnance Survey partner (OS 100054135).


Data licence expires 21 February 2026. Unique plan reference: v2f//1214238/1630812

2

1. DO NOT SCALE FROM THIS DRAWING.

2. THIS DRAWING IS TO BE READ IN CONJUCTION WITH ALL OTHER TENDER DRAWINGS REF: 2024-2900-001 TO 2024-2990-004.


3. THIS DRAWING IS TO BE READ IN CONJUCTION WITH THE GENERAL SPECIFICATION DOCUMENT - APPENDIX 2 - SCOPE 2B.

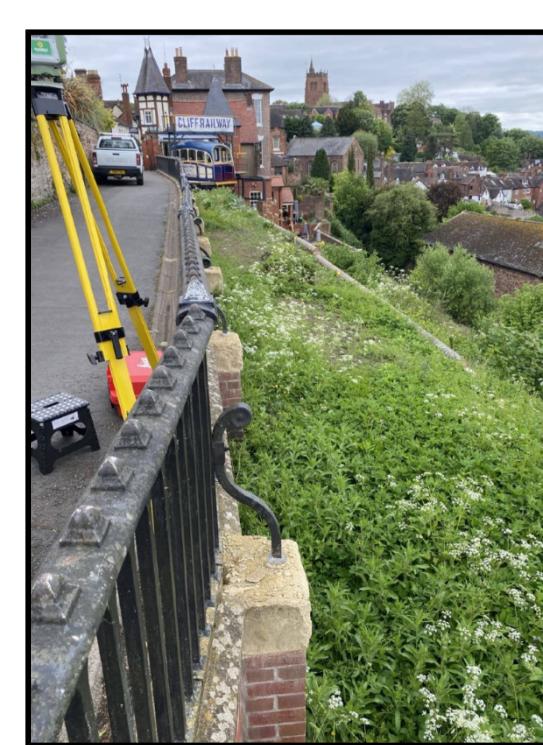

TYPICAL VIEW ALONG CASTLE WALK

Scale N/A

Scale 1:200

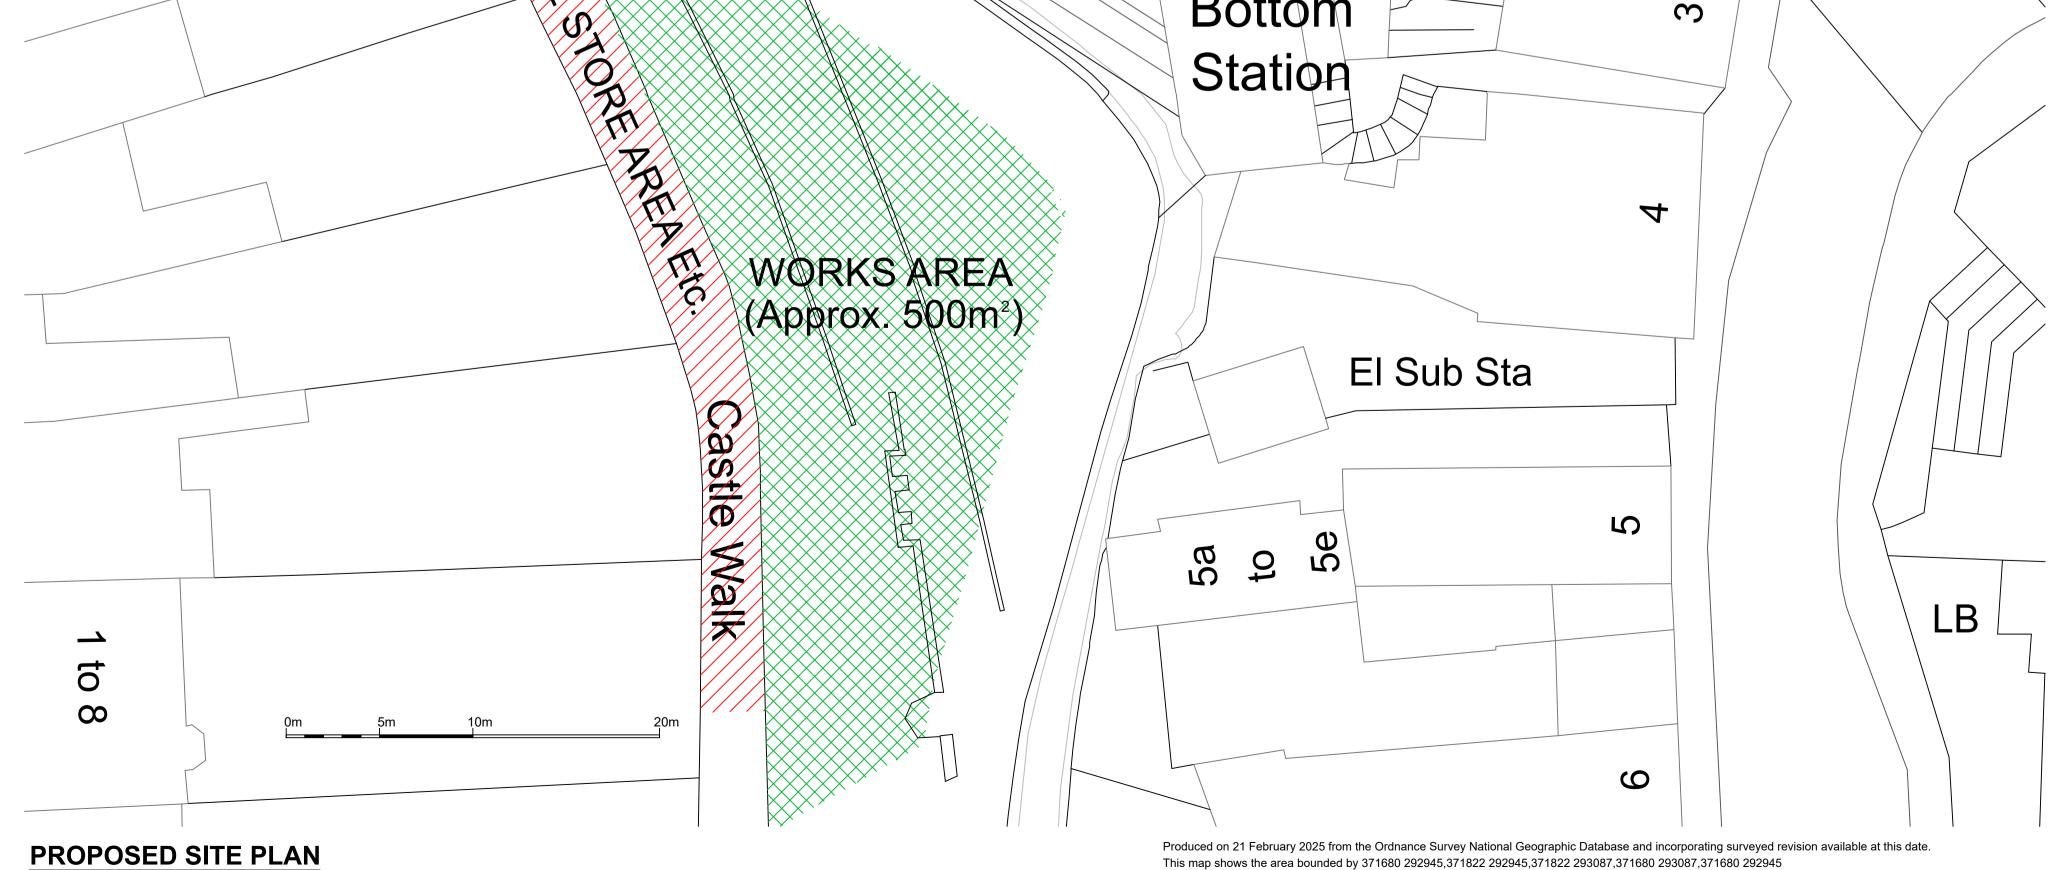



Working with the community