

Client



Project

Norwich Lounge

gleeds

Drawing Register

Gleeds Building Surveying

Issue	1	2	3	4	5
Current Revision	25/03/25	02/04/25	08/05/25	26/05/25	03/06/25

Drawing Number

Drawing Title

NTBS4386-GLE-COP-NL-DR-B-01

Existing Plan

0

0

0

0

0

0

NTBS4386-GLE-COP-NL-DR-B-02

Proposed Plan

A

0

A

A

NTBS4386-GLE-COP-NL-DR-B-03

Demolition Plan

0

0

0

NTBS4386-GLE-COP-NL-DR-B-04

Wall Finishes Plan

B

0

A

A

B

B

NTBS4386-GLE-COP-NL-DR-B-05

Floor Finishes Plan

B

0

A

A

B

B

DRAWING STATUS

PRELIMINARY

✓

✓

✓

✓

FEASIBILITY

APPROVAL


PLANNING

TENDER

✓

CONSTRUCTION

AS BUILT

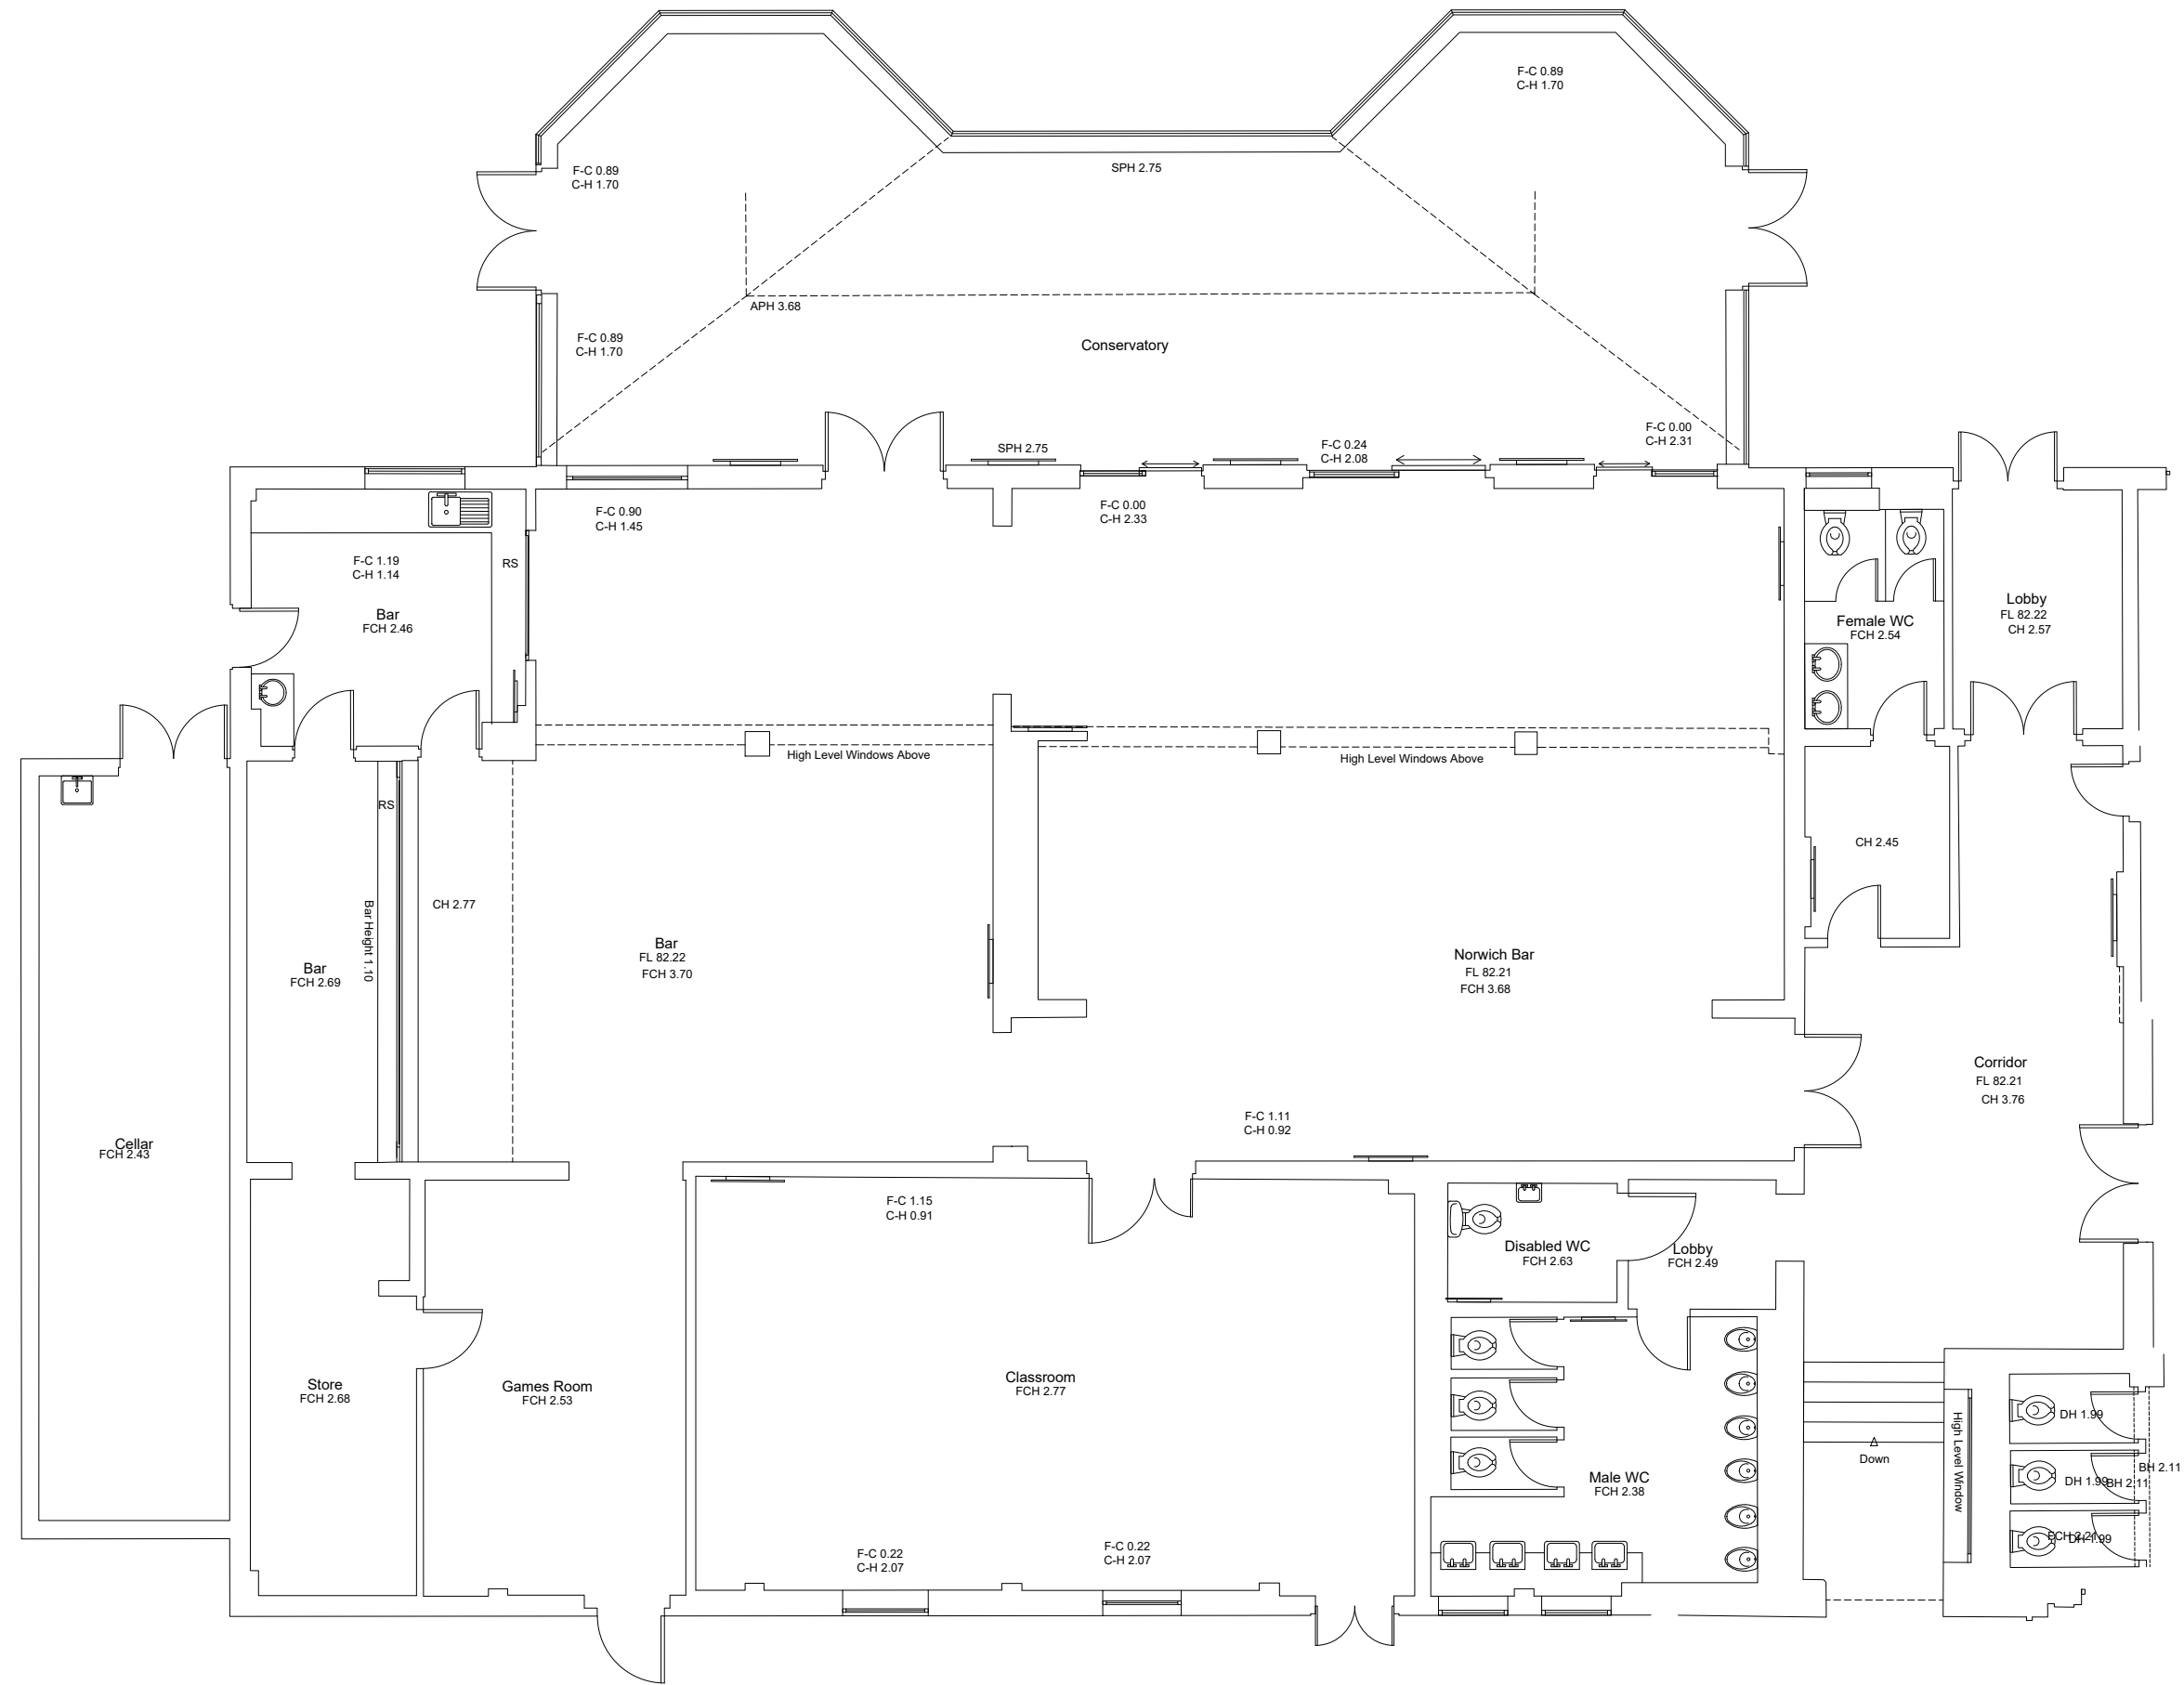

Rev.	Description	By	Date
------	-------------	----	------

Client



Project

Norwich Lounge

Drawing Title

Existing Plan

Drawing No.

NTBS4386-GLE-COP-NL-DR-B-01

Scale 1:100 Original Sheet Size A3

Drawing Status

PRELIMINARY

Drawn	Checked
SA	OS
Date	Rev.
03/2025	0



Rev.	Description	By	Date
------	-------------	----	------

Client



Project

Norwich Lounge

Drawing Title

Proposed Plan

Drawing No.

NTBS4386-GLE-COP-NL-DR-B-02

Scale

1:100

Original Sheet Size A3

Drawing Status

PRELIMINARY


gleeds

Drawn	Checked
SA	OS
Date	Rev.
05/2025	A

Gleeds Building Surveying

gleeds.com

[- - - -] Demolition

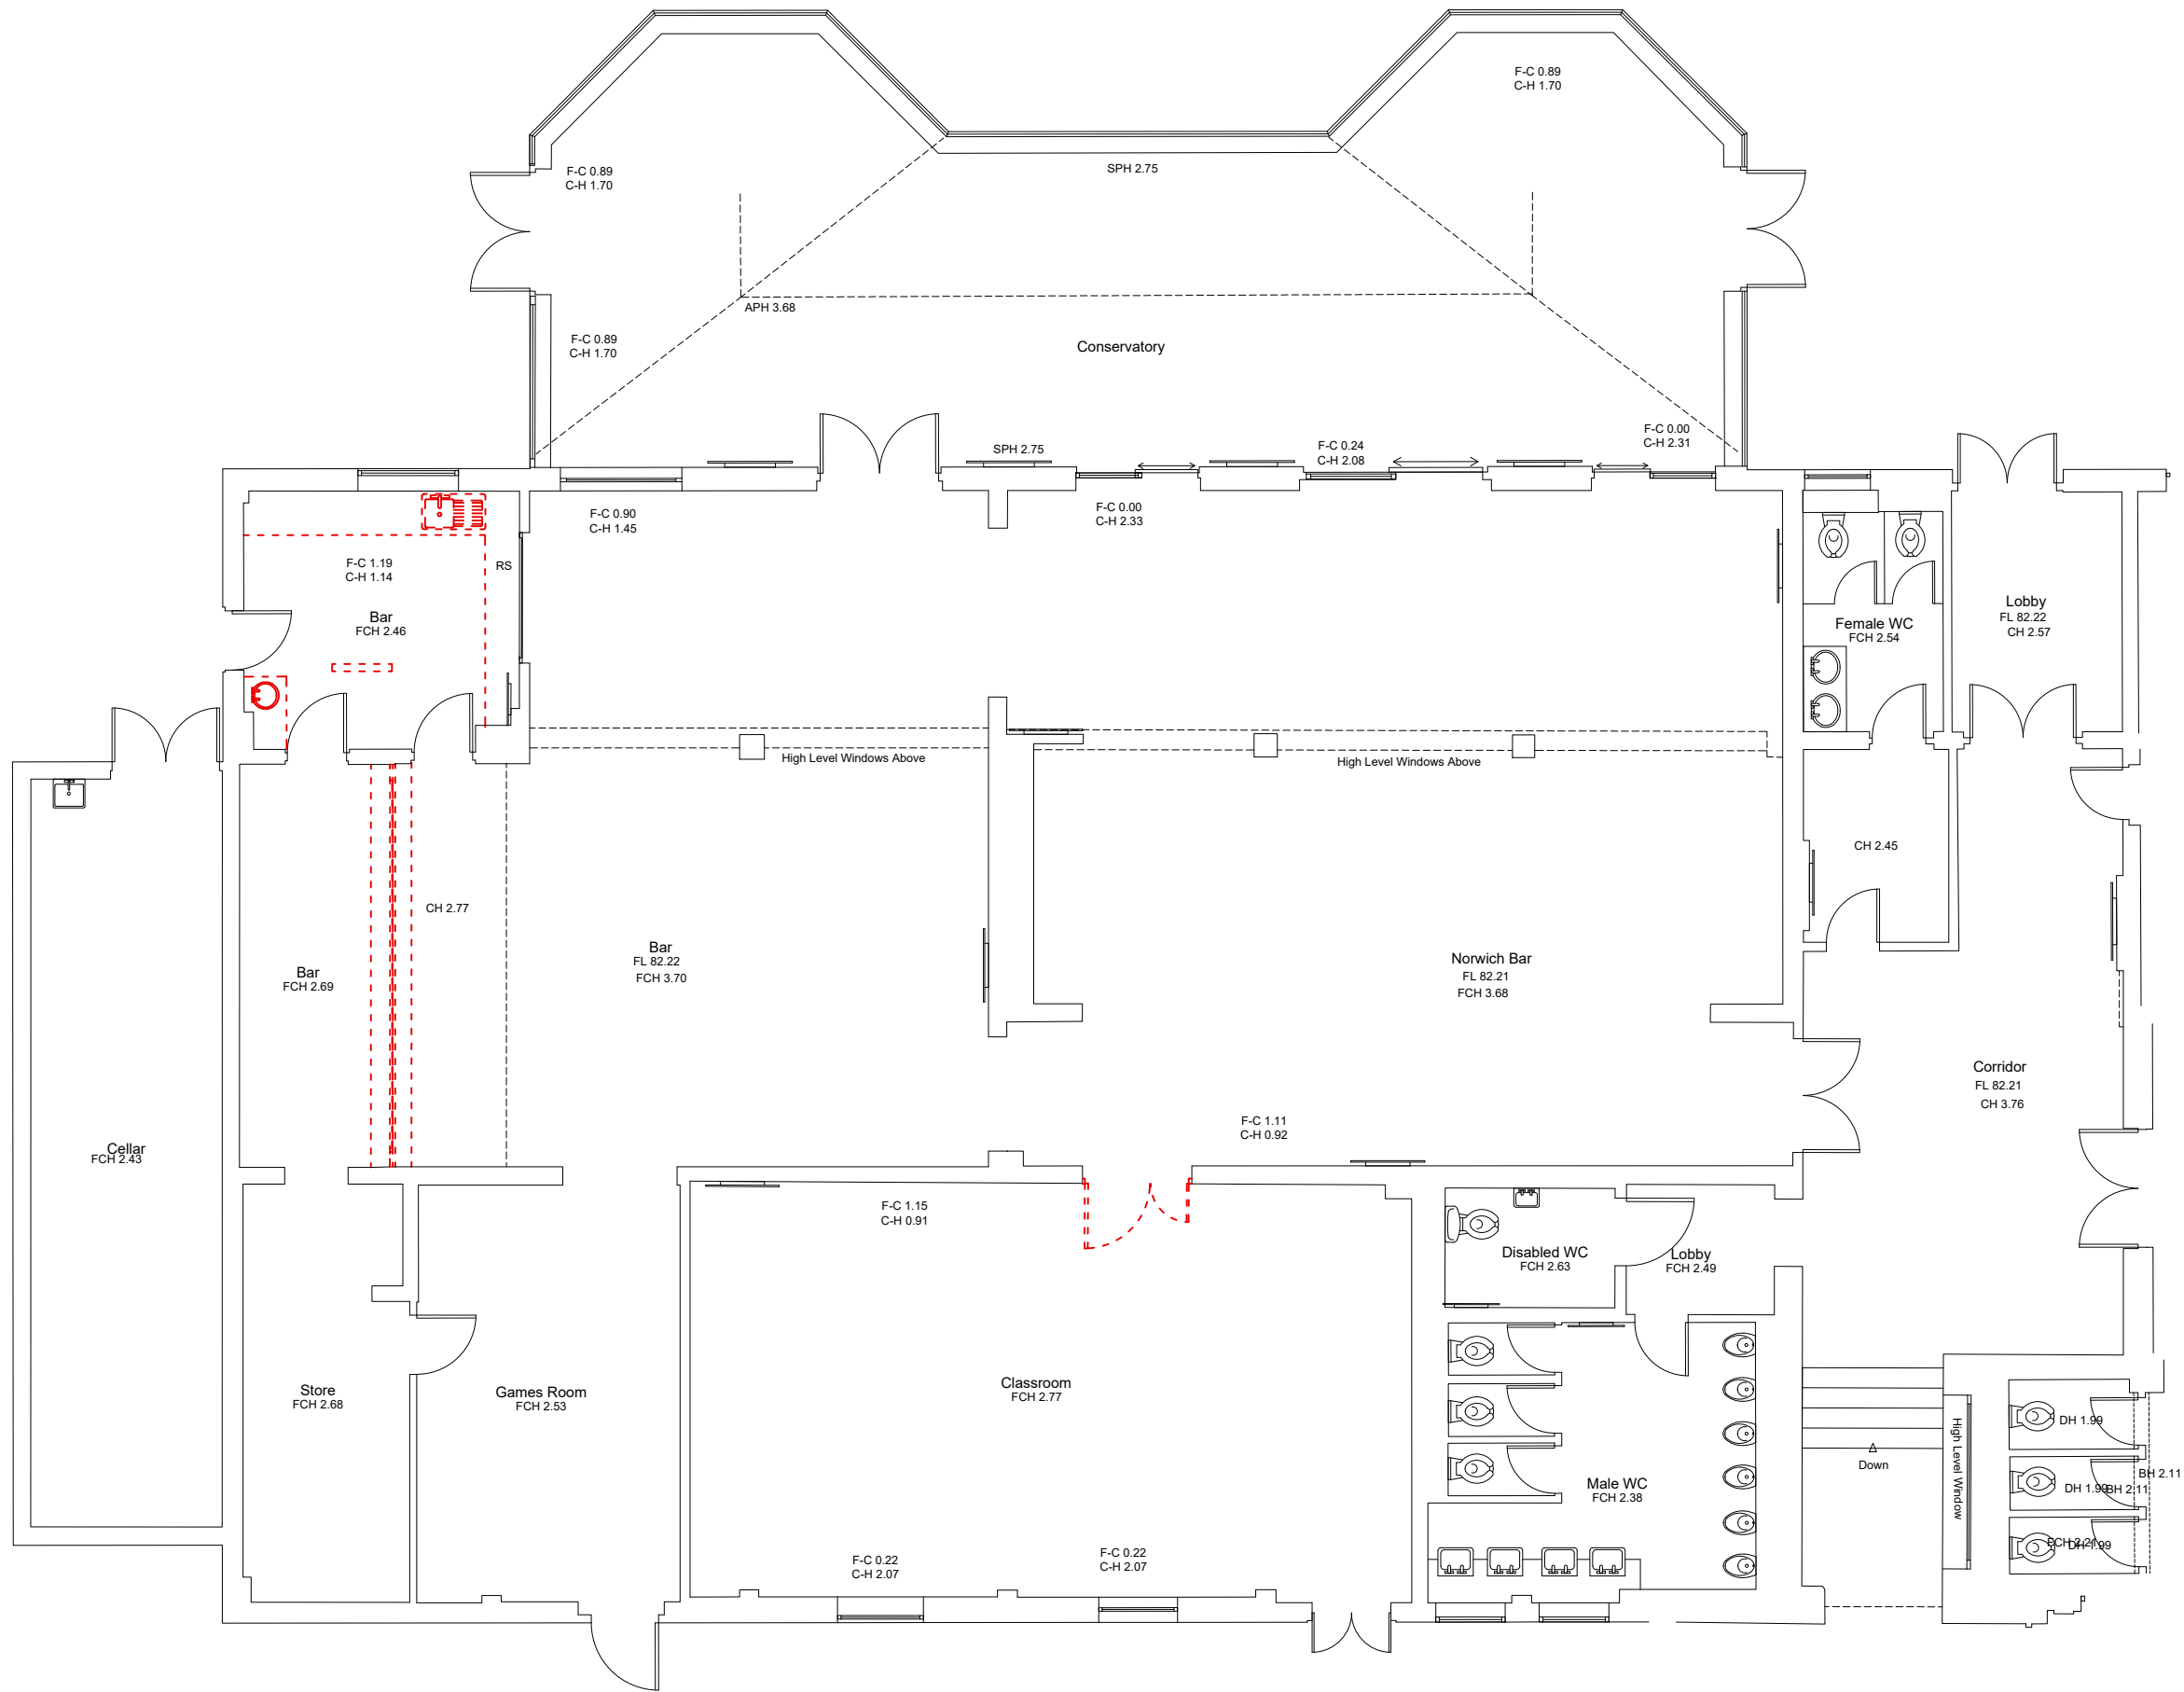

Rev.	Description	By	Date
------	-------------	----	------

Client



Project

Norwich Lounge

Drawing Title

Demolition Plan

Drawing No.

NTBS4386-GLE-COP-NL-DR-B-03

Scale

1:100

Original Sheet Size A3

Drawing Status

PRELIMINARY

gleeds

Drawn	Checked
SA	OS

Date	Rev.
05/2025	0

Gleeds Building Surveying

gleeds.com



	Modulyss Carpet Tile
	Karndean Knight Tile
	Karndean Herringbone
	Karndean Cubix
	Karndean LVT
	Altro Reliance 25

A	Floor finishes updated	SA	02/04/25
Rev.	Description	By	Date

Client



Project

Norwich Lounge

Drawing Title

Floor Finishes Plan

Drawing No.

NTBS4386-GLE-COP-NL-DR-B-04

Scale

1:100

Original Sheet Size A3

Drawing Status

PRELIMINARY

gleeds

Drawn

SA

Checked

OS

Date

03/2025


Rev.

B

Gleeds Building Surveying

gleeds.com

This drawing may not be reproduced, made use of or issued to a third party without permission of : Gleeds Building Surveying Ltd. DO NOT SCALE - The contractor is responsible for checking all details and dimensions on site and using these in his tender submission and all subsequent work on site. THIS IS A CAD DRAWING - DO NOT ALTER

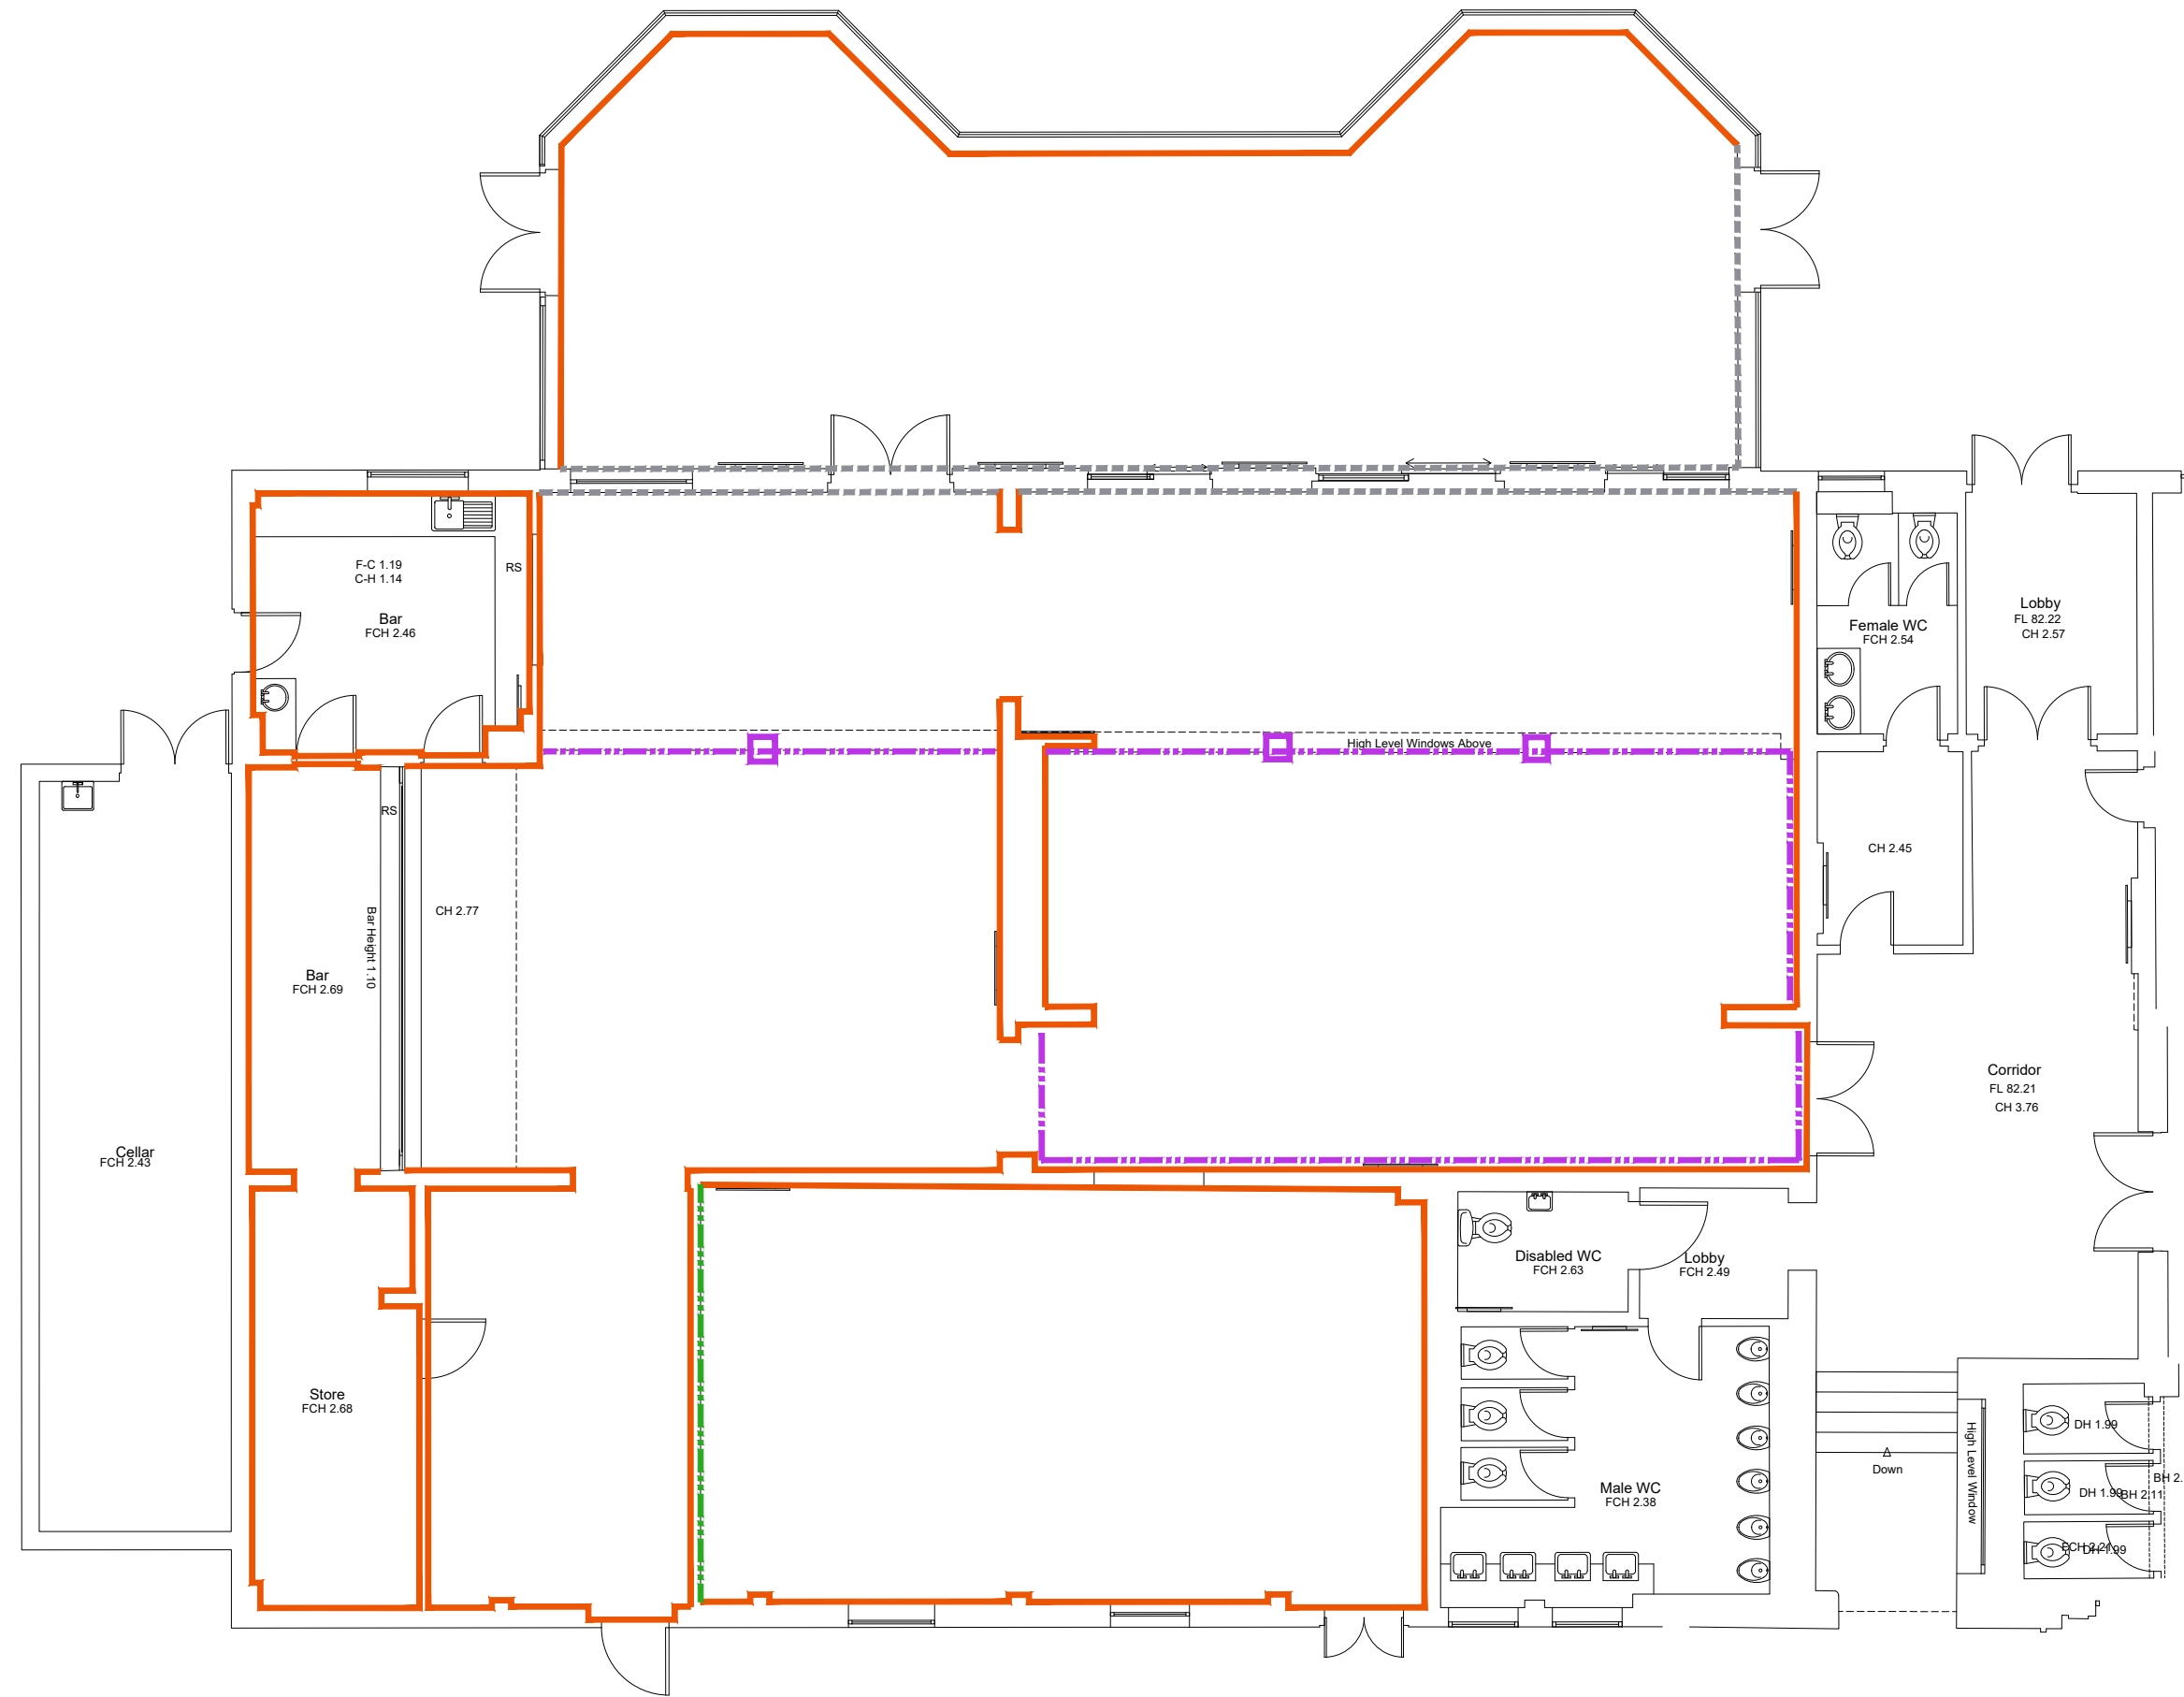

To be painted off white

Walls to be painted dark grey

High level - Walls to be painted black

Pillars to be painted black

Feature cladding to wall

A	Wall finishes updated	SA	02/04/25
Rev.	Description	By	Date

Client



Project

Norwich Lounge

Drawing Title

Wall Finishes Plan

Drawing No.

NTBS4386-GLE-COP-NL-DR-B-05

Scale

1:100

Original Sheet Size A3

Drawing Status

PRELIMINARY

gleeds

Drawn	Checked
SA	OS
Date	Rev.
03/2025	B

Gleeds Building Surveying

gleeds.com