

Note:
The equipment will be supplied in kit form for assembly on site by others.

Design:

The hydraulic schematics and wiring diagrams within this document are for guidance only and do not constitute system design. Some components may be omitted for clarity purposes.

Copyright:

This drawing remains the property of Remeha Commercial and should not be reproduced without written permission from them. Remeha Commercial reserve the right at any time and without notice to change any product specification or any other information contained in this publication and cannot accept any responsibility for loss or damage arising out of any errors that may be inadvertently be contained herein.

1.		
Rev	Amendment	Date




2xGAS220 Ace 160 + PHE
- MAGNA1 shunt pumps
- PHE - 320 kW
- Pressurisation unit
- Dosing pot
- Magna1 D system pump
- Exp. vessel
- Control panel (iSense Pro)

Contract No.NR030625A
Gorringe Primary School
Prefab Boilerhouse




Drawn	Date	Page
By. V.M.	05.06.25	No.1/2
Authorized	Drawing No.	Rev
for issue.		
Tel: 01189783434		
Web: www.remeha.co.uk		

Baxi Heating
Brooks House
Coventry Road
Warwick
CV34 4LL



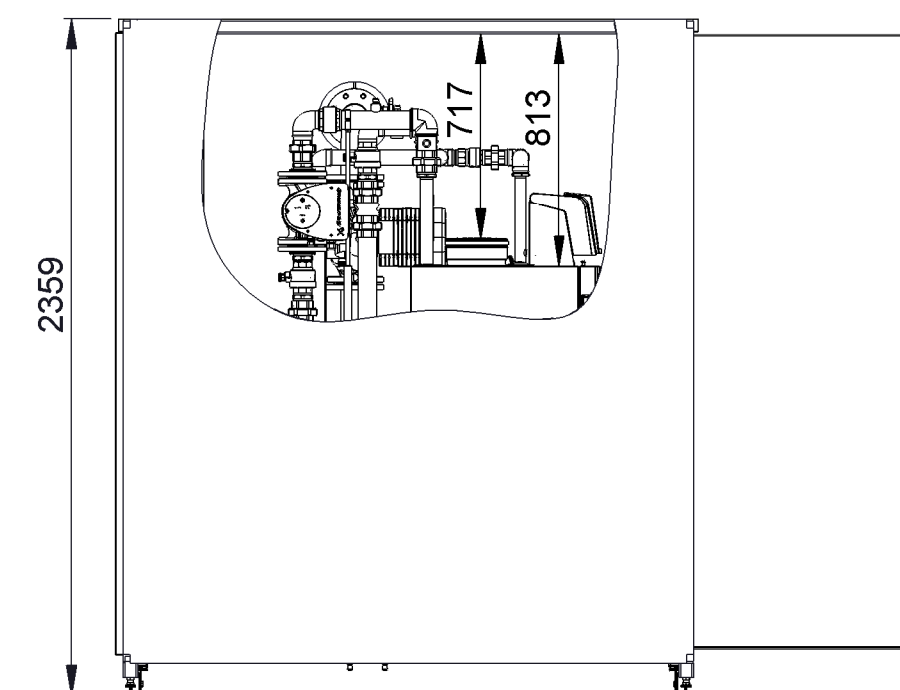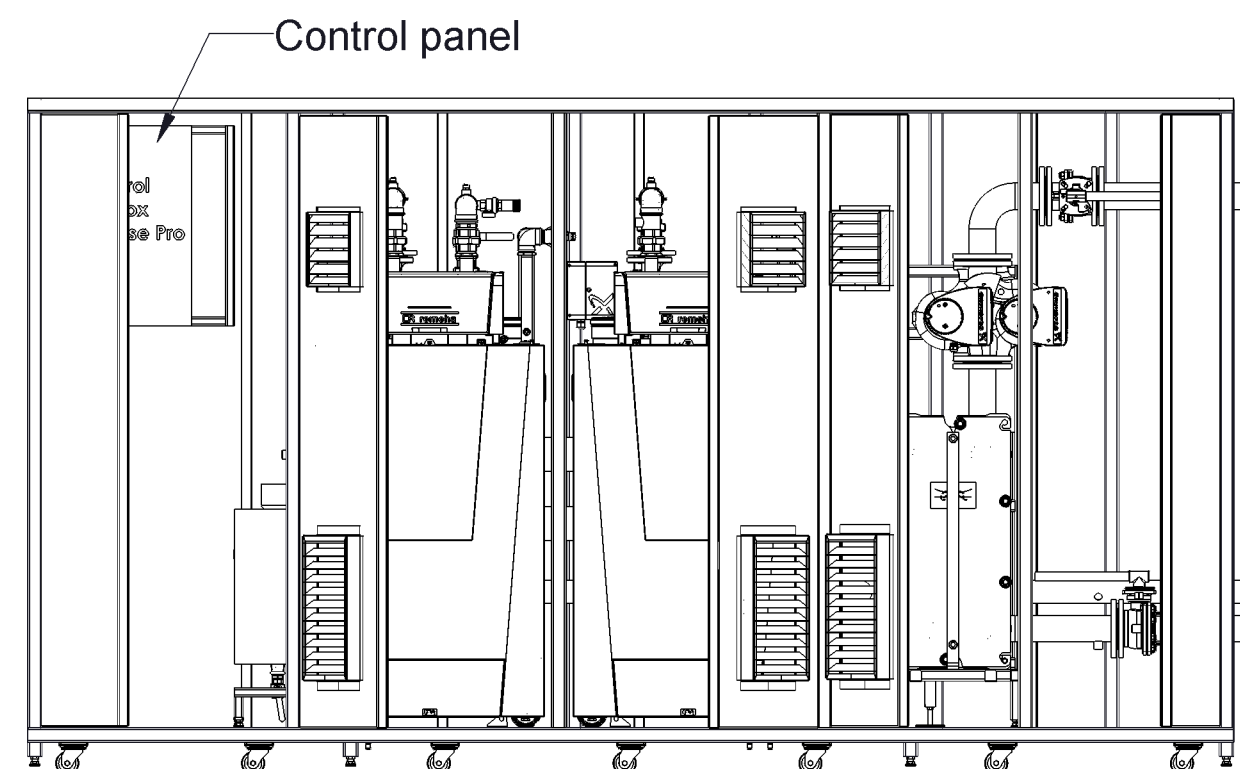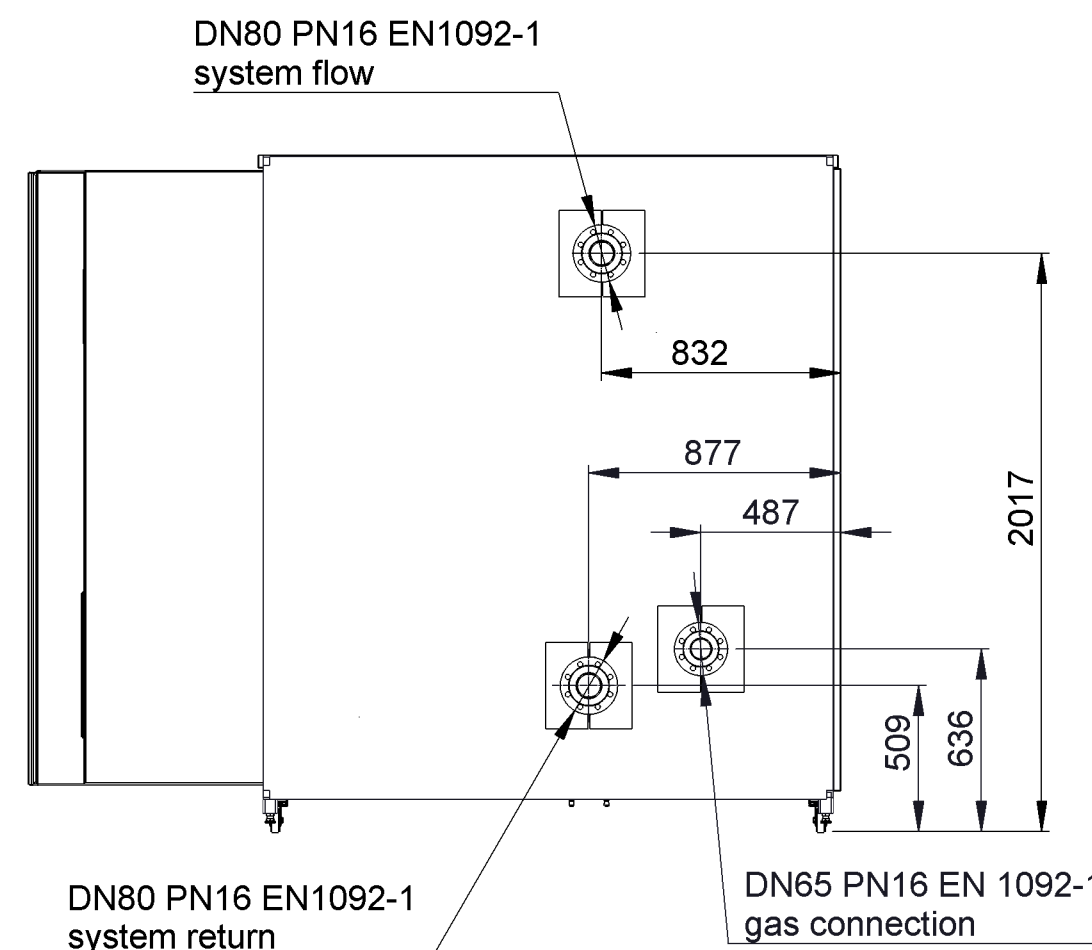

Louvers on each 3 doors

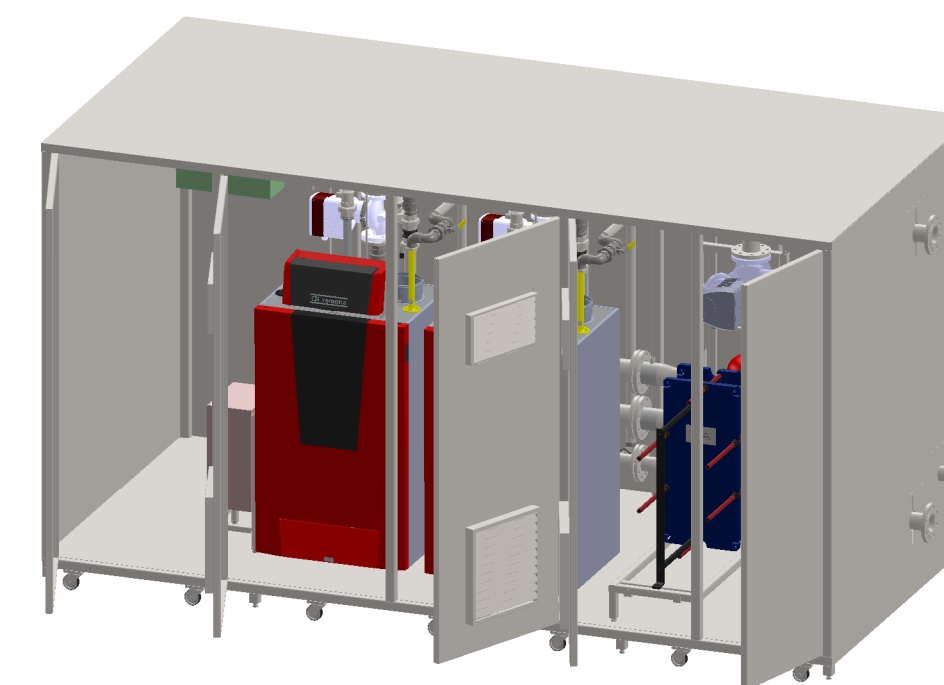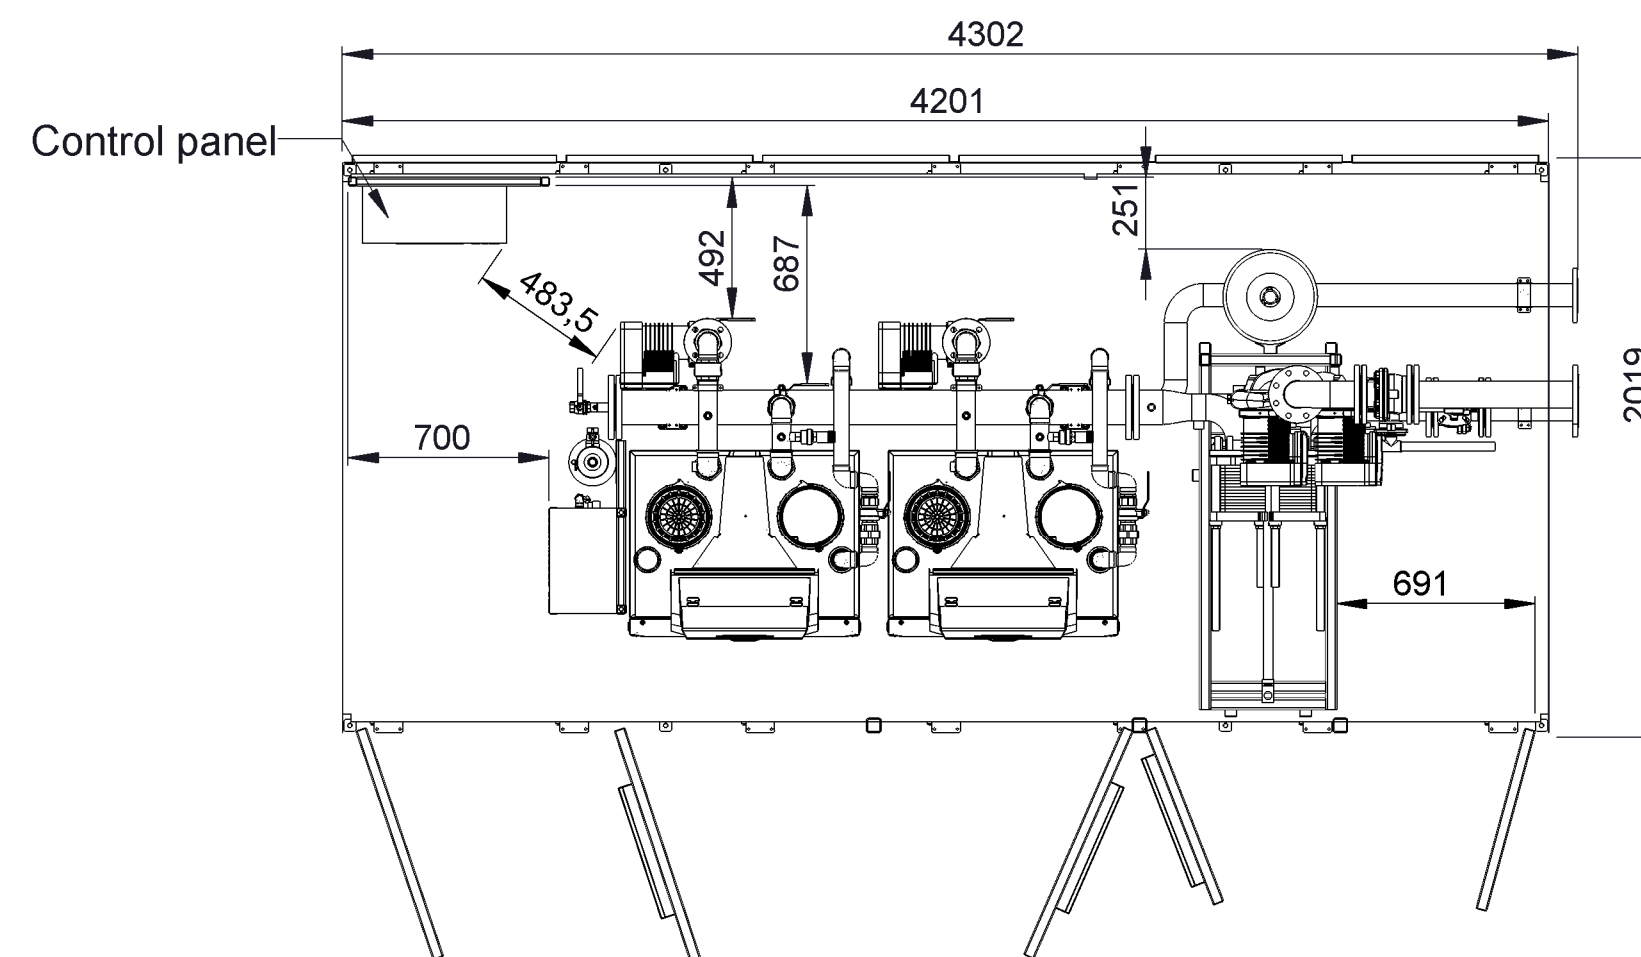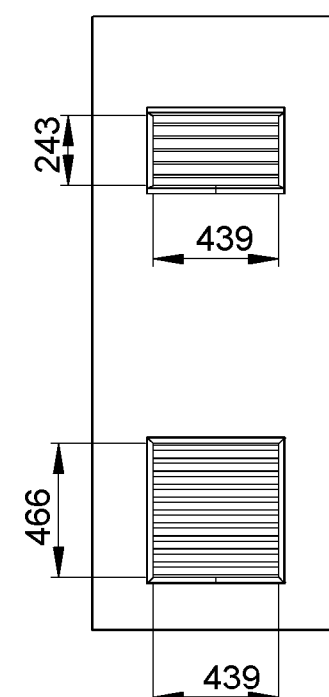

Note:
The equipment will be supplied in kit form for assembly on site by others.

Design:

The hydraulic schematics and wiring diagrams within this document are for guidance only and do not constitute system design. Some components may be omitted for clarity purposes.

Copyright:

This drawing remains the property of Remeha Commercial and should not be reproduced without written permission from them. Remeha Commercial reserve the right at any time and without notice to change any product specification or any other information contained in this publication and cannot accept any responsibility for loss or damage arising out of any errors that may be inadvertently be contained herein.

1.		
Rev	Amendment	Date

2xGAS220 Ace 160 + PHE
- MAGNA1 shunt pumps
- PHE - 320 kW
- Pressurisation unit
- Dosing pot
- Magna I D system pump
- Exp. vessel
- Control panel (iSense Pro)

Contract No.NR030625A
Gorringe Primary School
Prefab Boilerhouse

Drawn By: V.M.	Date 05.06.25	Page No.2/2
Authorized for issue.	Drawing No.	Rev
Tel: 01189783434		
Web: www.remeha.co.uk		

Baxi Heating
Brooks House
Coventry Road
Warwick
CV34 4LL

