


PROPOSED WORKS
NOTE
DO1 = NEW FIRE DOOR
ANNOTATION = OTHER WORKS TO BE
COMPLETED
PLEASE DISREGARD ALL OTHER
COMMENTS

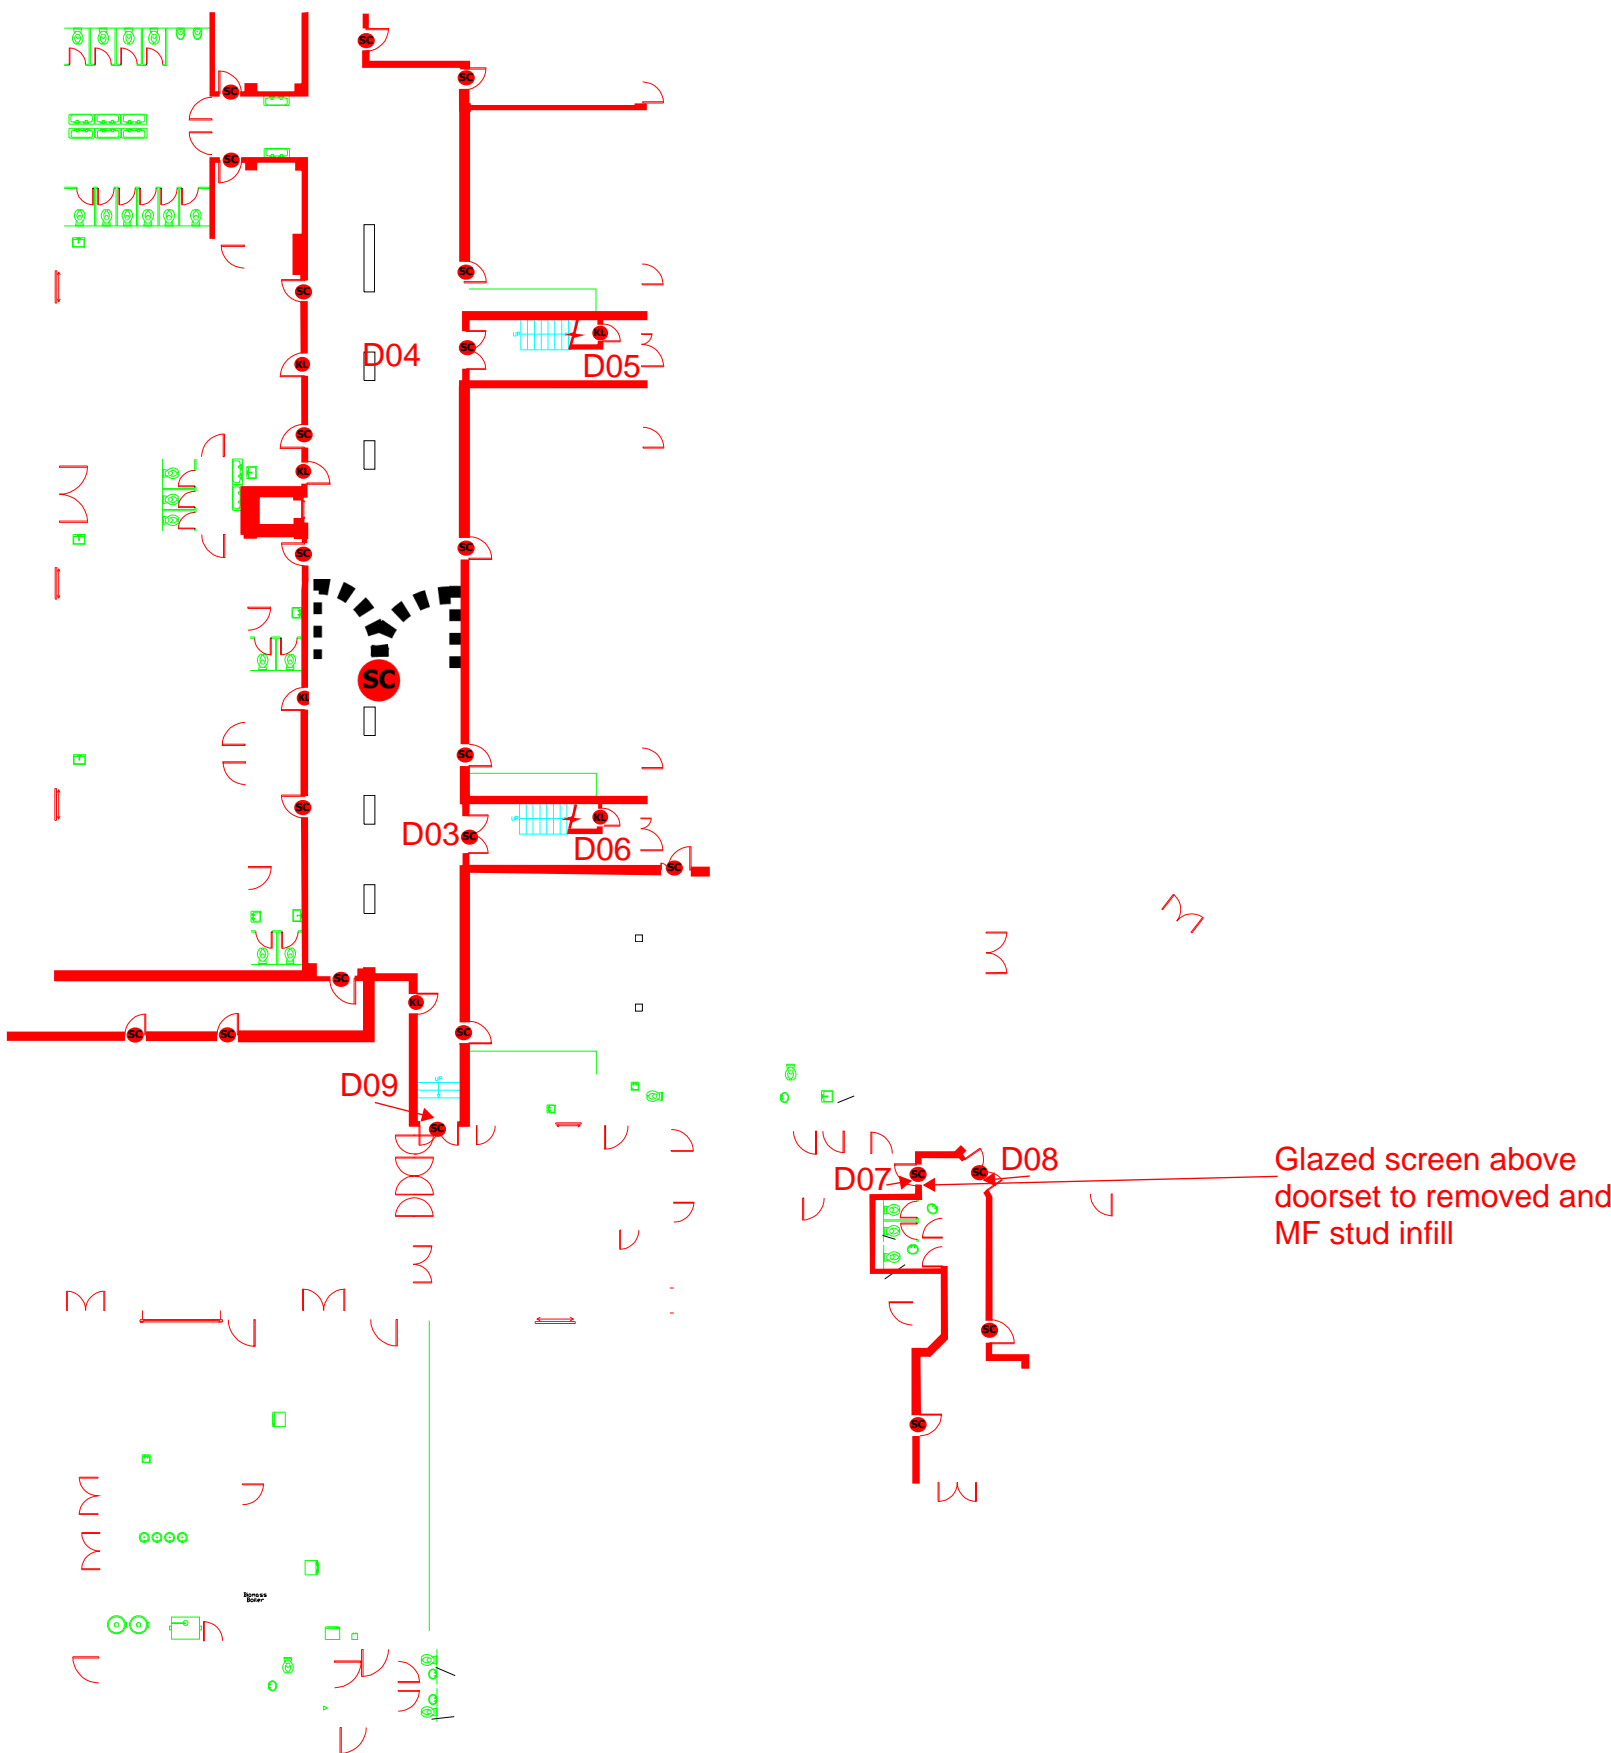

- KEY**
- 30 Minutes fire resistance
 - FD30S Fire door - self closing
 - FD30S Fire door - Keep Locked
 - New FD30S self-closing doorset required

Hollymount Primary School
Cambridge Road
London
SW20 0SQ

Ground Floor

Drawn
04/04/2025

Drawing Number
FCP 312150-00

