


PROPOSED WORKS
NOTE
DO1 = NEW FIRE DOOR
ANNOTATION = OTHER WORKS TO BE
COMPLETED
PLEASE DISREGARD ALL OTHER
COMMENTS

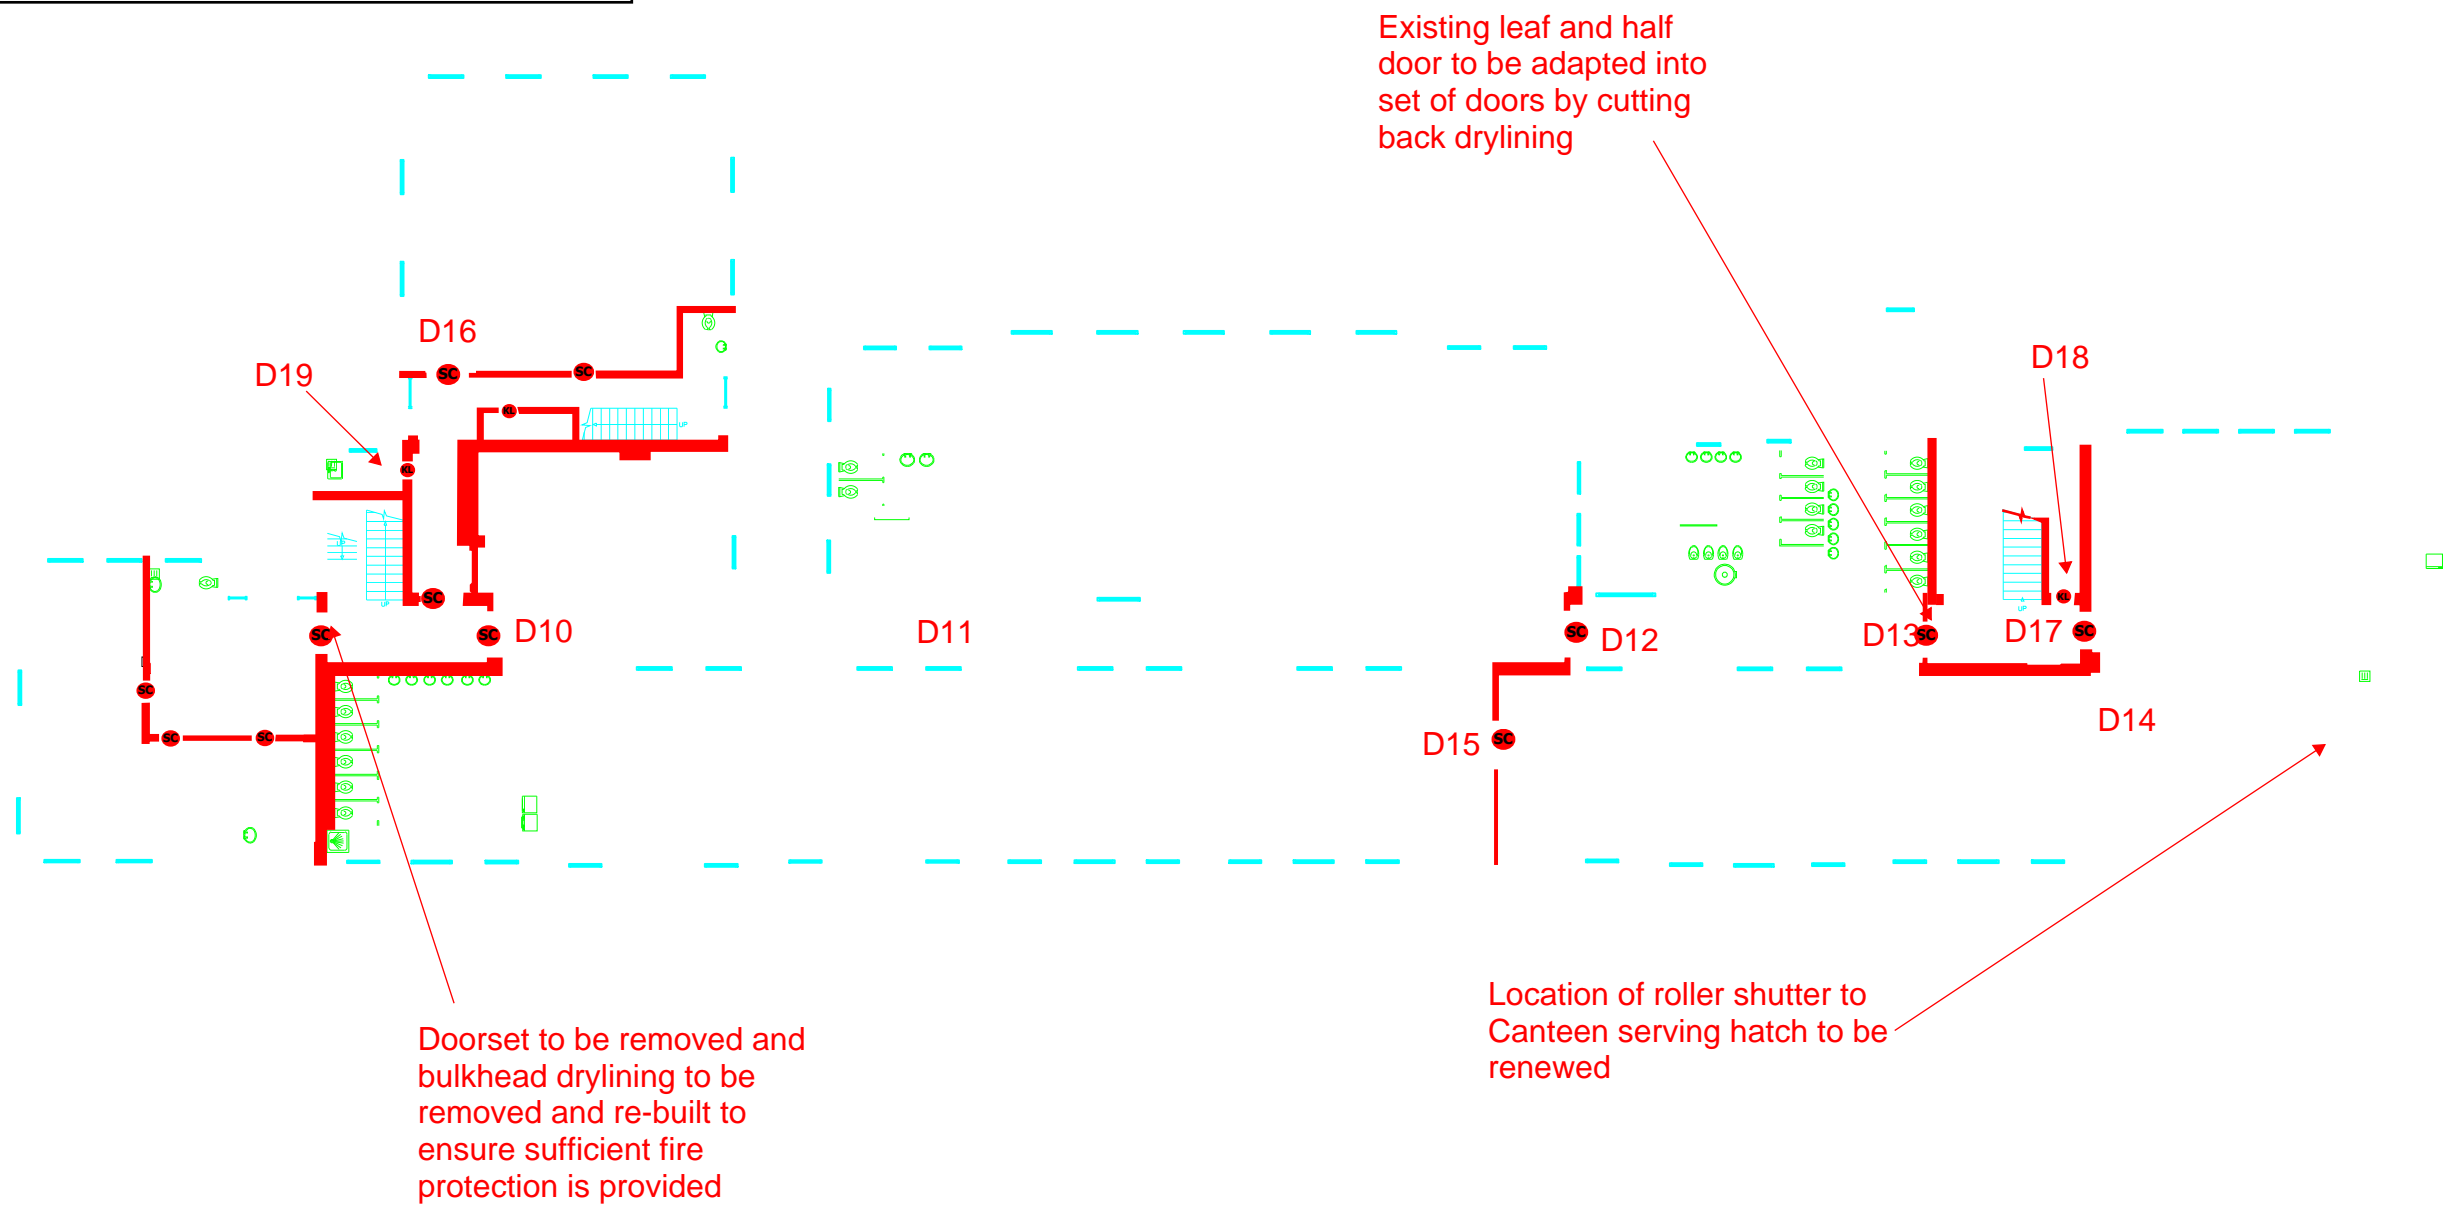

KEY

- 30 Minutes fire resistance
- FD30S Fire door - self closing
- FD30S Fire door - Keep Locked

Malmesbury Primary School
Malmesbury Road
Surrey
SM4 6HG

Ground Floor

Drawn
04/04/2025

Drawing Number
FCP 312151-01