


PROPOSED WORKS  
NOTE  
D01 = NEW FIRE DOOR  
ANNOTATION = OTHER WORKS TO BE  
COMPLETED  
PLEASE DISREGARD ALL OTHER  
COMMENTS

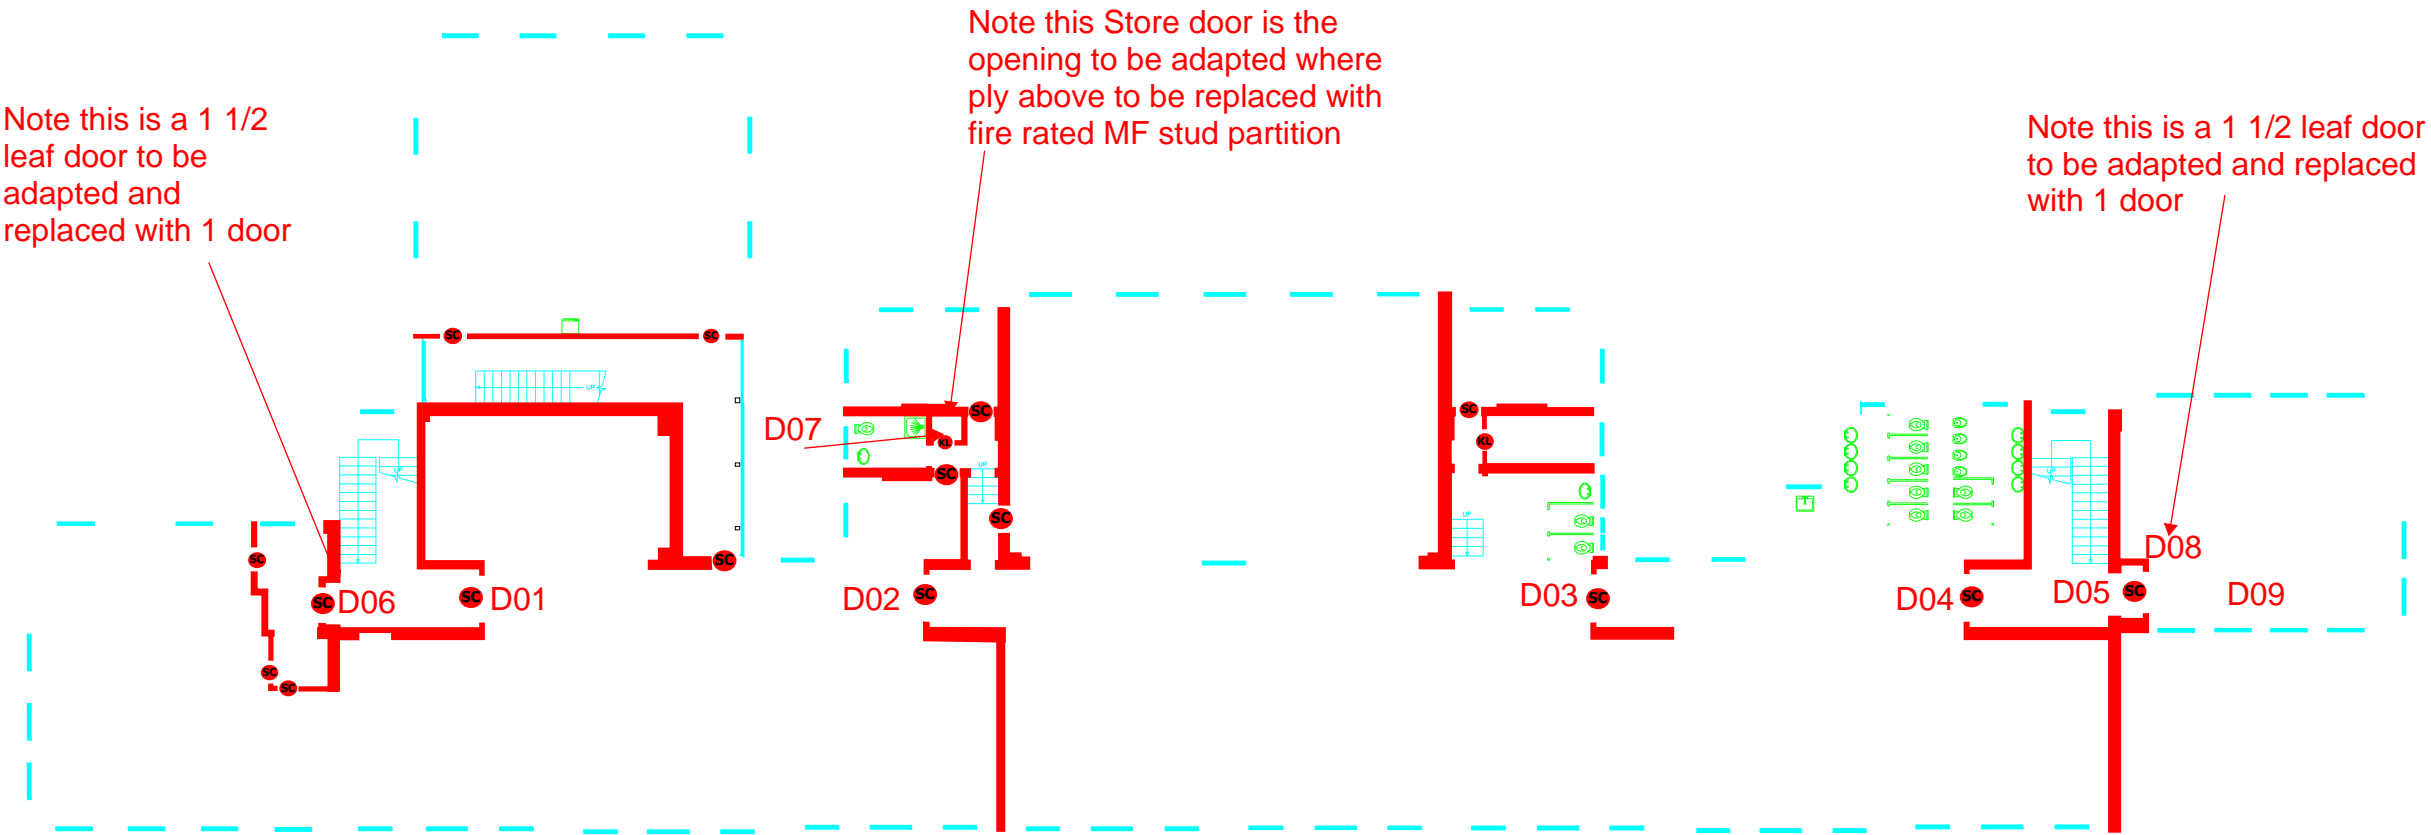

- KEY**
- 30 Minutes fire resistance
  - SC FD30S Fire door - self closing
  - KL FD30S Fire door - Keep Locked

Malmesbury Primary School  
Malmesbury Road  
Surrey  
SM4 6HG

First Floor

Drawn  
04/04/2025

Drawing Number  
FCP 312151-02

