

EXISTING + PROPOSED

EXISTING Merton Park Primary School - Ground Floor Block A GIA: 1 175.5 m²

CP - Callpoint

S - Sounder

D - Detector

EL - Emergency Lighting

PROPOSED


* - Call point Required

S/D - Sounder + DETECTOR

Any 11m for Stat data

H - Heat detector

NOTE: EXISTING CALL POINT, SOUNDER, DETECTOR + HEAT DETECTOR LOCATIONS ASSUMED TO BE RENEWED AND IMPROVED UPON TO ENSURE COMPLIANCE WITH BS5839-1, IN ORDER TO PROVIDE A L2 SYSTEM. THIS IS FOR THE MAIN CONTRACTOR TO DETERMINE.

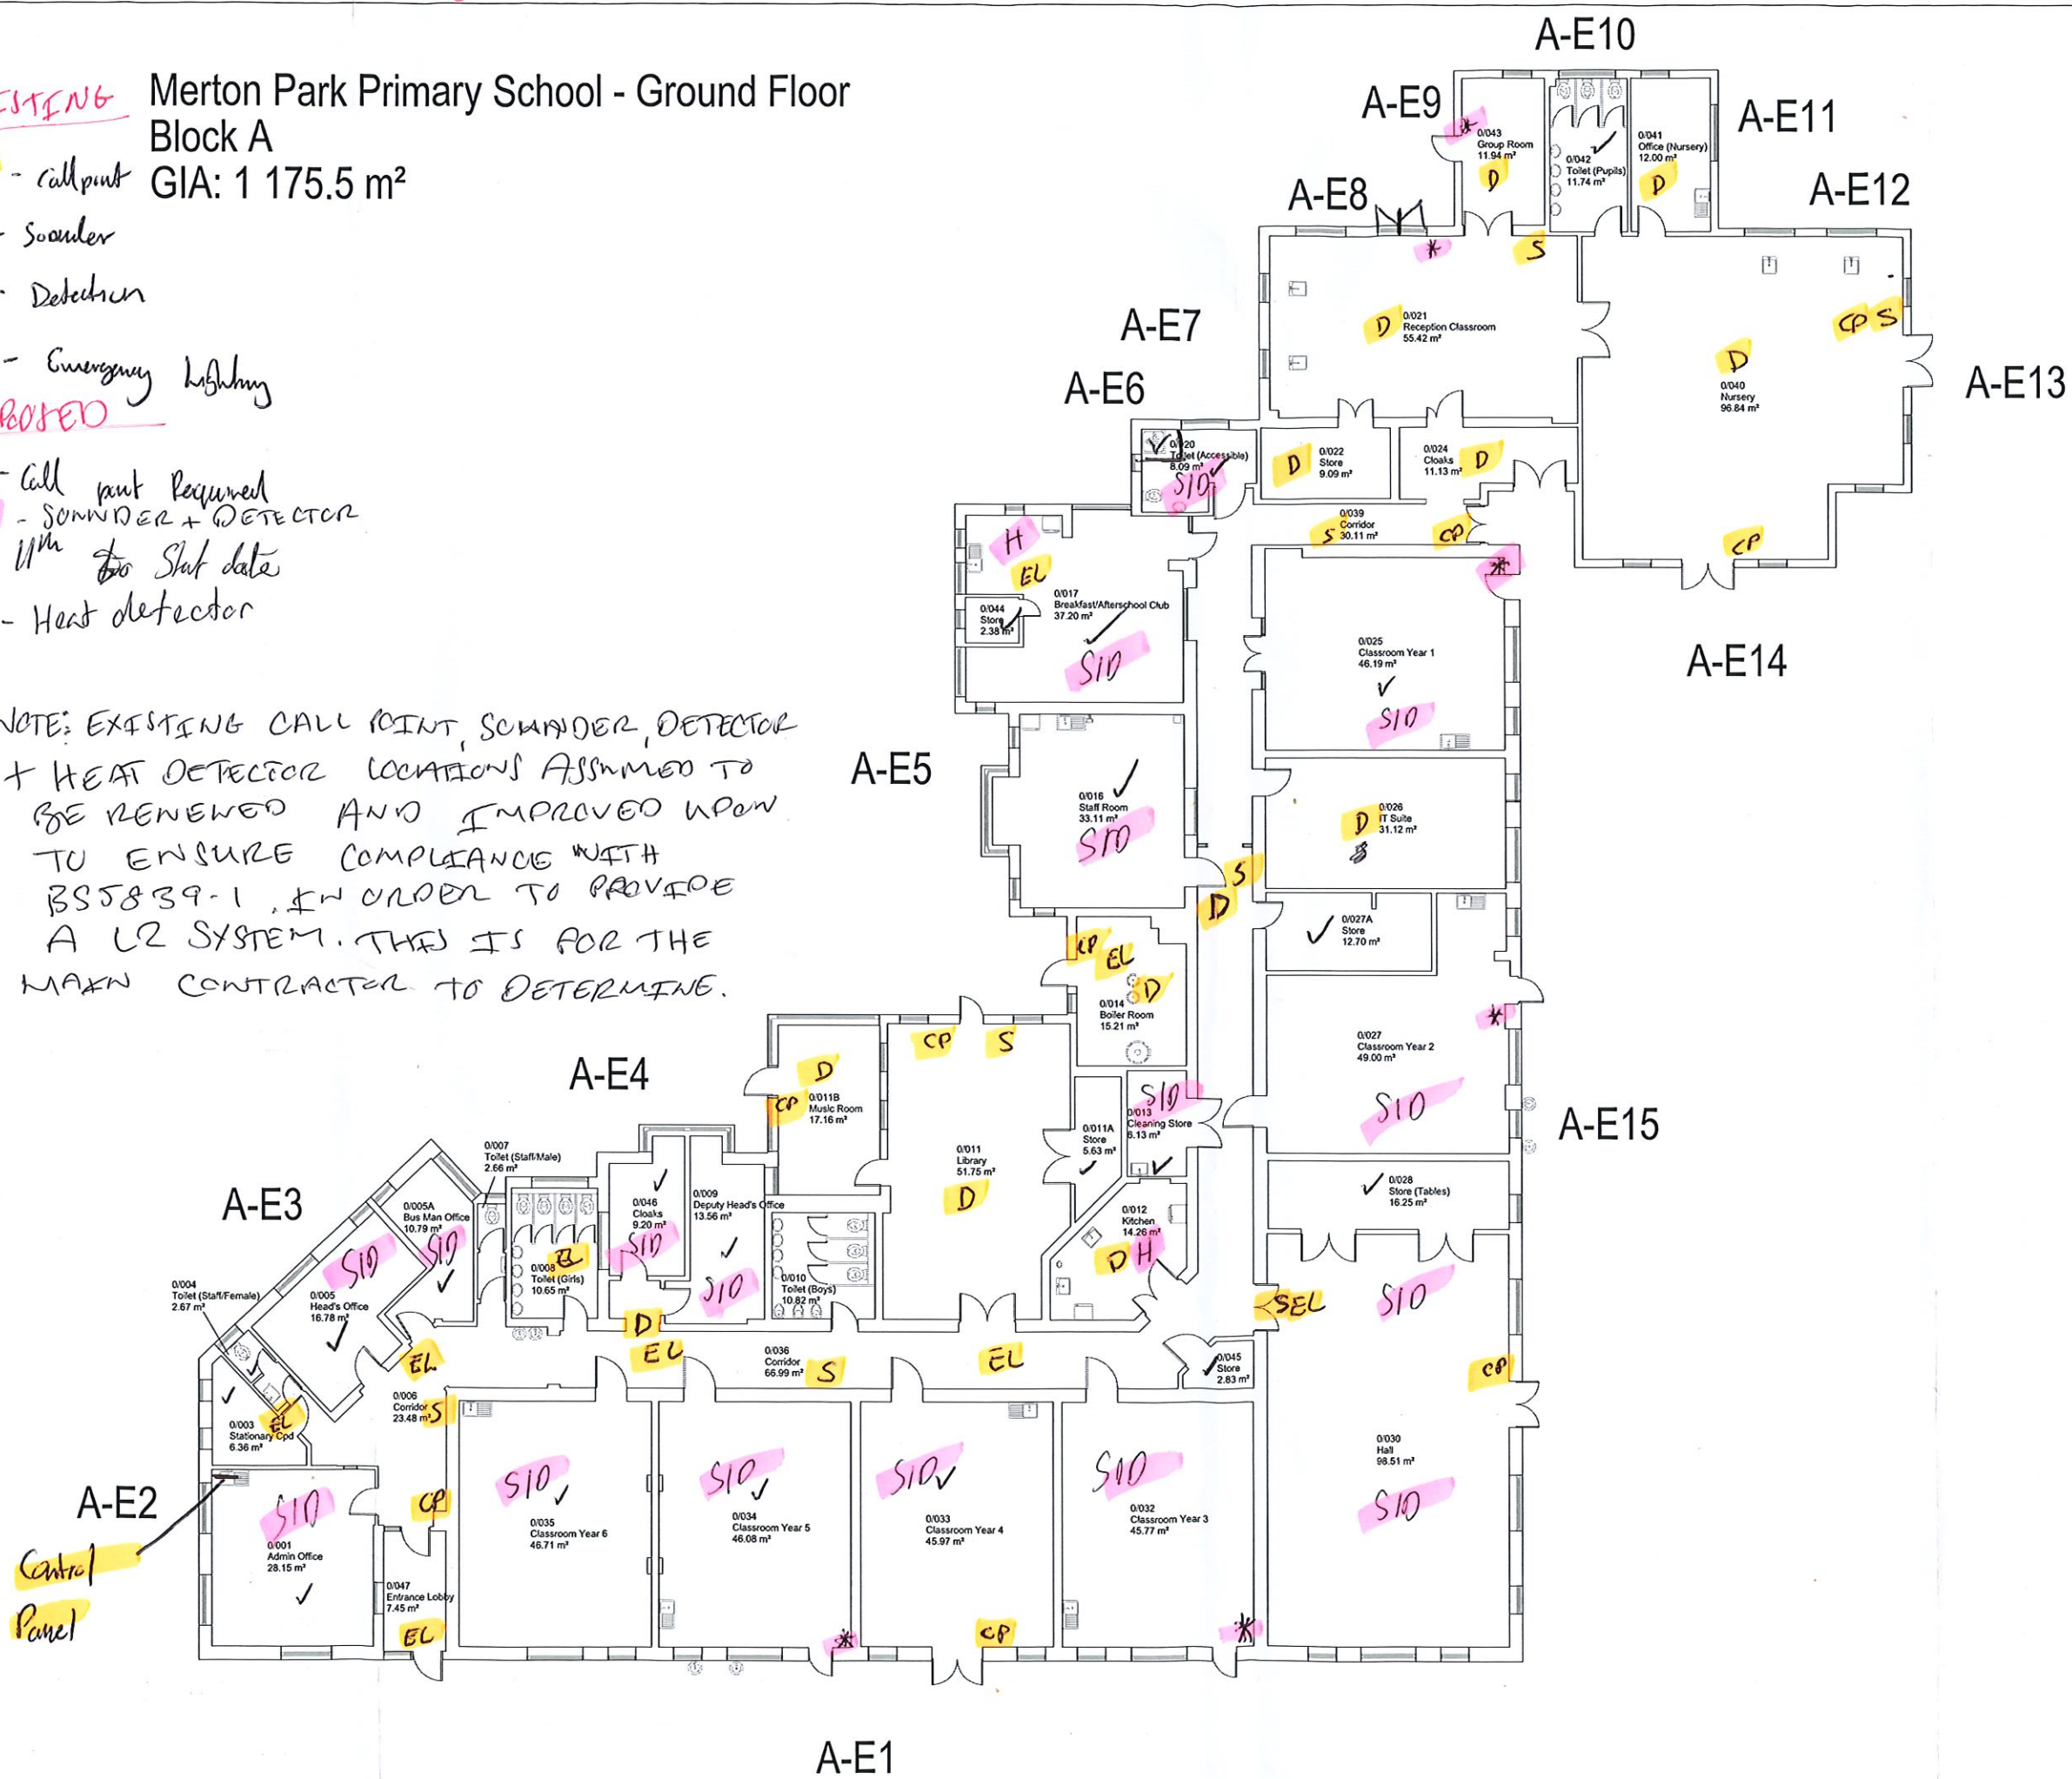

Notes:

WATER ASSETS

- EXPANSION VESSEL
- TANK
- CALORIFIER
- BOILER
- BUTLER SINK HOT AND COLD
- BUTLER SINK MIXED/COLD
- SINK HOT AND COLD
- SINK MIXED/COLD
- SPRAY SINK
- WASHING MACHINE
- DISHWASHER
- WATER COOLER
- WATER HEATER
- POINT OF USE
- HOT WATER DISPENSER/HOT DRINKS MACHINE
- WASH HAND BASIN MIXED
- WASH HAND BASIN HOT AND COLD
- WASH HAND BASIN COLD
- SHOWER HEAD
- STEAM OVEN
- DRINKING FOUNTAIN
- TAP
- THERMOSTATIC MIXING VALVES
- BATH
- WC
- SHOWER
- URINAL

Rev. Amendment Date

merton

Project: Measured Building Surveys

Site: Merton Park Primary School
Church Lane, London SW19 3HQ

Title: Floor Plan
Ground Floor
Block A

Code: PR026-CAD00X-MPP-01

Scale: 1-200 Date: 04/03/2015

complement consulting

www.complement-surveys.co.uk
T 020 7226 6761