



REVISIONS :			
Issue :	Date :	Description :	Checked By :
02	19/03/2025	Reduce height of ties to 1m above ground level	A

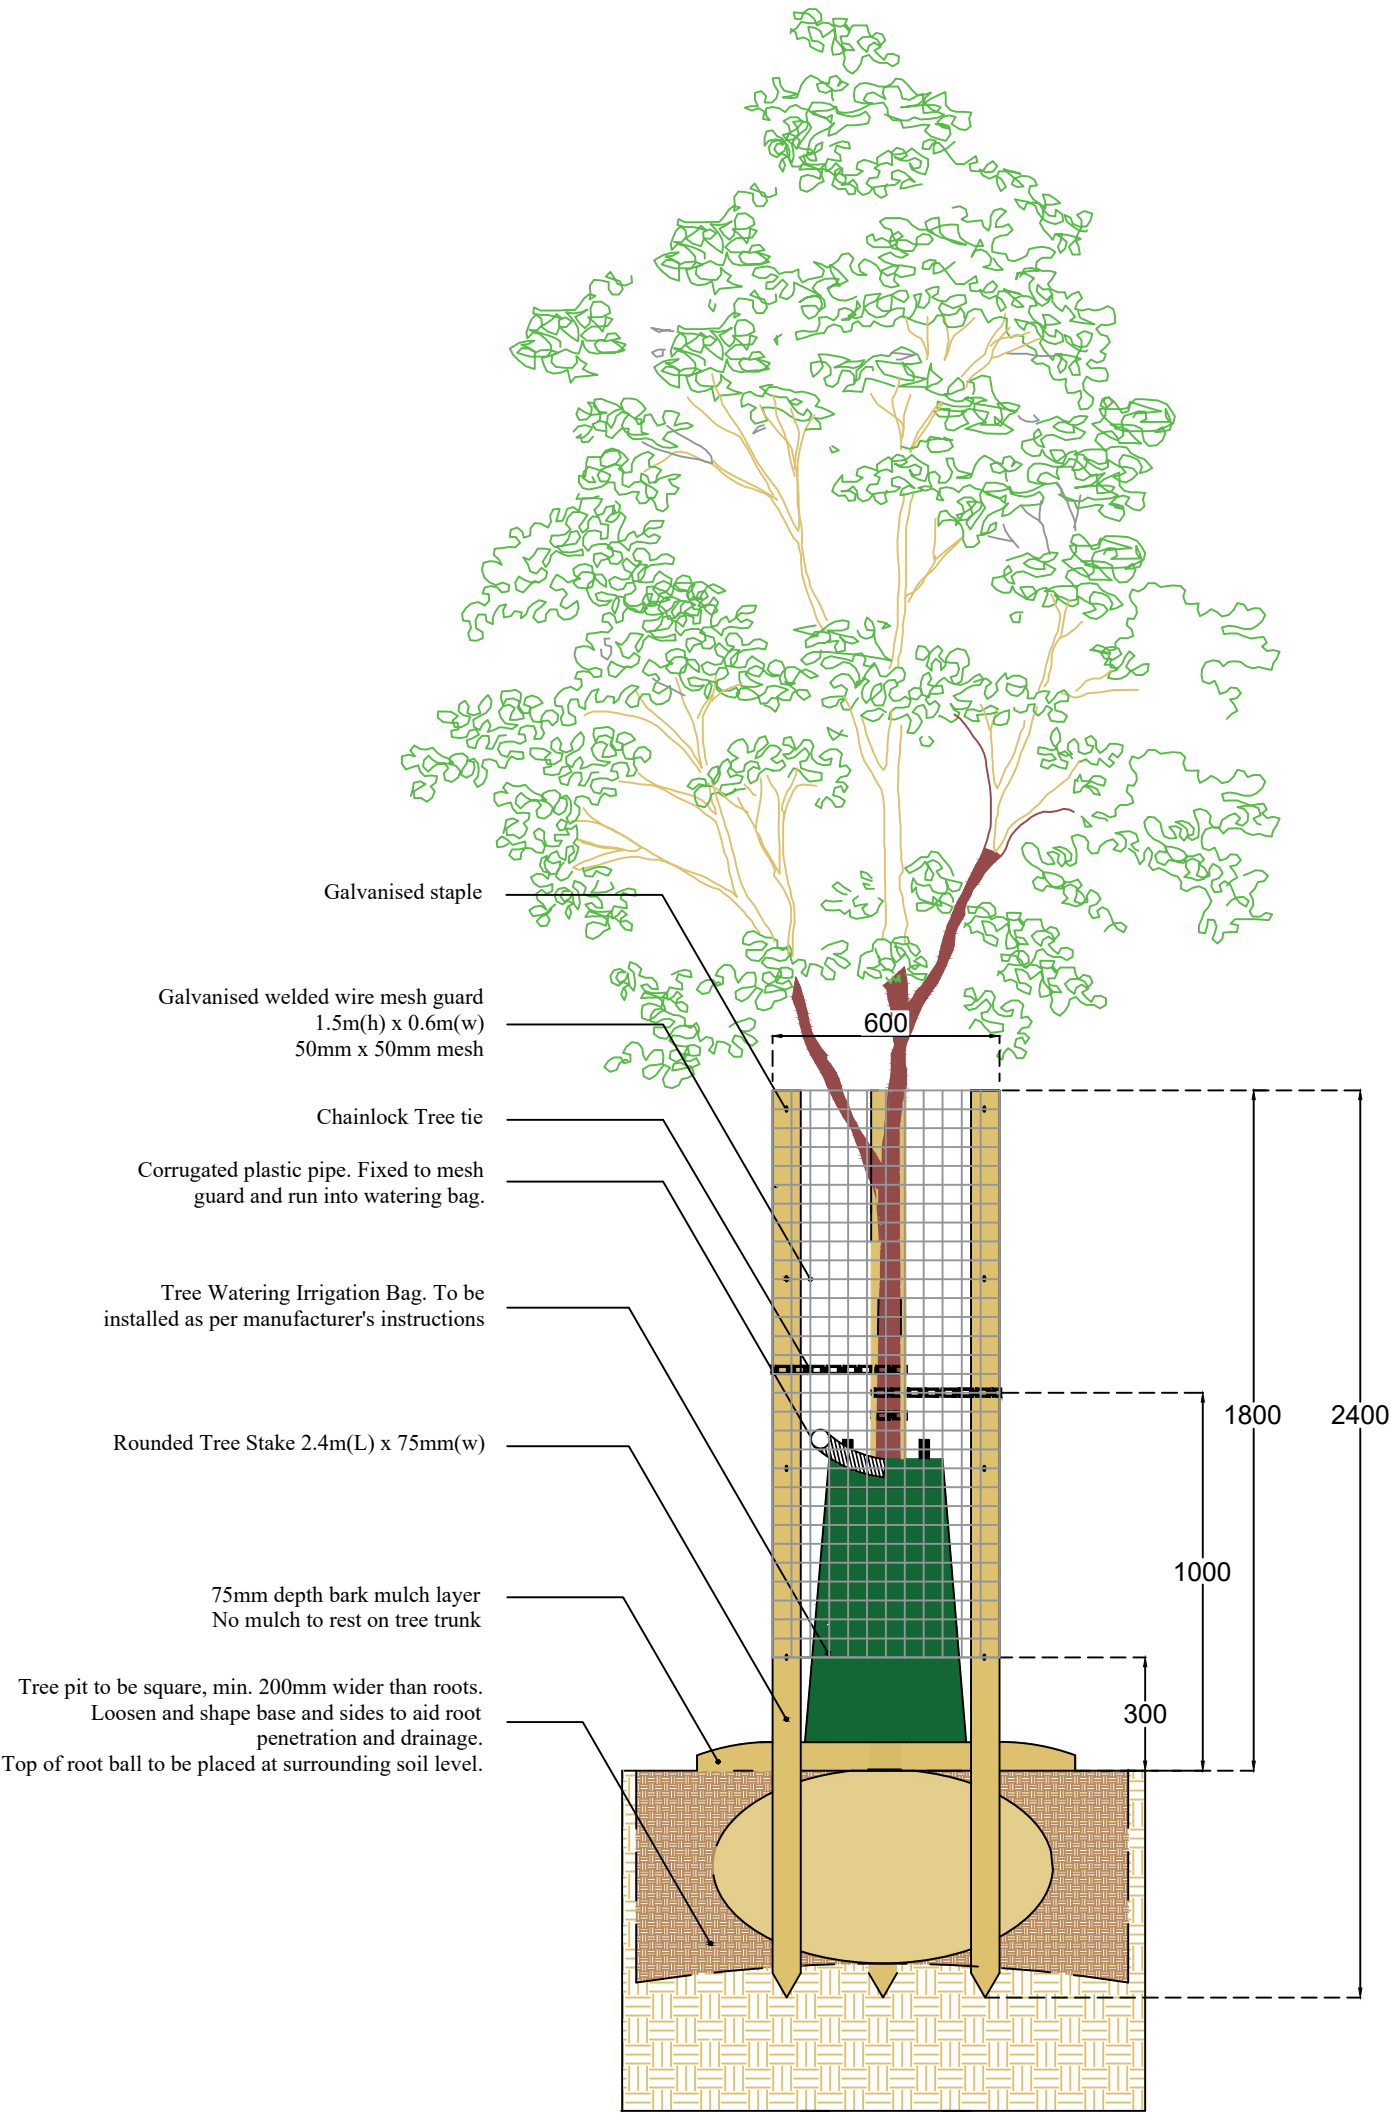

Plan View

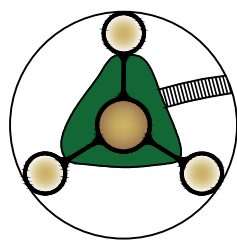



Cannock Chase

COUNCIL

Civic Centre
 PO Box 28
 Beecroft Road
 Cannock
 Staffordshire
 WS11 1BG
 Tel: (01543) 462621
 Fax: (01543) 462317
 www.cannockchasedc.gov.uk

Scheme : Standard Details	
Drawing Title : Tree Installation Details Triple Stake, Mesh Guard and Watering Bag	
Drawing No : S/ES/MA/D&S/SW/002-02	Scale : 1:20 @ A3
Drawn By : DC	Date : 19/03/2025
Checked By : A	Date :
	A