


Do not scale from drawings all working dimensions are to be taken on site

Allow to create any any new opening/make good/infill and flush walls where required to create the arrangements shown on 002\_T1. All rooms forming part of the refurbishments are required to have a 2 – coat plaster or plasterboard and skim finish.

Shower services/walls and floor tiles to be hacked off/removed all to be made good levelled and re plastered to accept all new finishes as main specification

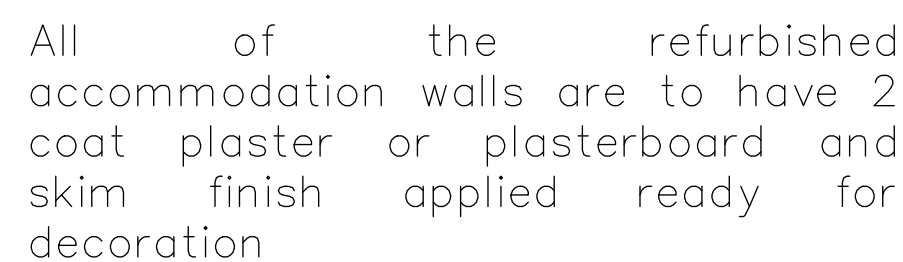

Door opening to remain/made good for accessing new officials changing room

GENERAL ARRANGEMENT DRAWINGS - TENDER ISSUE

- All Structural details to comply with Part A of the approved document
- All fire related issues to comply with Part B of the approved document and BS 5839
- All site separation to comply with Part C of the approved document
- All cavity insulation to comply with Part D of the approved document
- All passage of sound to comply with Part E of the approved document
- All Ventilation to comply with Part F of the approved document
- All Hygiene and sanitation to comply with Part G of the approved document
- All Drainage & waste disposal to comply with parts H1 to H3 of approved documents
- All gas appliances and fuel storage systems to comply with approved document J
- All parts of the building to be inspected and impact to comply with part K of the approved document
- All Conservation of fuel and Power Part L to comply with approved document L
- All access to use of buildings to approved document M
- All materials and workmanship to approved document N

"The person carrying out the work shall give fire safety information to the responsible person\* not later than the date of practical completion of the work, or the date of occupation... whichever is earlier."

Modify the roof where required - steel sheets are to match the existing in every respect.

Door and window installations as specified in the Schedule of the Works

All modified external brickwork is to match the existing in every respect.

Allow for all new support including any new foundation support as required when forming the new openings.

Roller shutter security lintel installations are to match the existing in every respect. Calculations to be provided for manufacture ASAP as detailed in the Schedule of the Works.

The new kitchen installations as designed by Howdens is to be fitted by the Principal Contractor – cross referenced to the requirements of the contractor designed M&E installations (CDP).

All M&E installations as stated in the performance brief.

- All electrics to the latest IEE regulations and BS 7671
- All emergency lighting work to BS EN 1838
- All alarm works to BS PD6662 DD243 BSEN 5013
- All DDA work to meet Part M2 of current Building Regulation

CONTRACTORS DESIGN PORTION (CDP)

The Principal Contractor is responsible for appointing and paying for the full design, supply and installation inclusive of materials and labor for the following elements forming part of the Contractors Design Portion:

1. All internal and external drainage modifications.
2. All roof modifications.
3. All structural design with supporting calculations to extinguish all building regulation conditions.
4. All Mechanical and Electrical services designed to meet the latest standards of the day and comply with current building regulations requirements.
5. All heating and ventilation design to meet latest standards of the day and comply with current building regulation requirements.
6. All testing and commissioning of the buildings services installation.
7. Handing over of all certificates before the date of practical completion has been achieved.

[illegible]

ALTERATIONS & REFURBISHMENTS  
SILEBY MEMORIAL PARK SPORT PAVILION  
SEAGRAVE ROAD  
SILEBY, LEICESTERSHIRE  
FOR SILEBY PARISH COUNCIL

SCALE NTS A1	DWG NO. SSP/2025 002A_T1	REV
--------------------	--------------------------------	-----

DATE JULY 2025	DRAWN DRI/NR	CHKD SPC
-------------------	-----------------	-------------

**AMLI Design**  
Architectural Consultancy

**KENVALE HOUSE,**  
241 BIRSTALL ROAD,  
BIRSTALL,  
LEICESTER LE4 4DJ  
Telephone: 0116 410 50 60  
Mobile: 07974 807 111  
Email: [info@amli-design.co.uk](mailto:info@amli-design.co.uk)  
Web: [www.amli-design.co.uk](http://www.amli-design.co.uk)

**CHESTERTON SMART LTD**  
[www.chesterton-smart.co.uk](http://www.chesterton-smart.co.uk)  
Tel: 0116 2293165 M07905 814066  
Email: [contact@chesterton-smart.co.uk](mailto:contact@chesterton-smart.co.uk)