


DO NOT SCALE THIS DRAWING EXCEPT FOR PLANNING PURPOSES

© COPYRIGHT



RIBA
Chartered Practice

UNDER THE PROVISIONS OF THE COPYRIGHT ACT 1988, THE COPYRIGHT OF THIS DRAWING AND THE WORK CONTAINED THEREIN REMAINS THE PROPERTY OF THE DESIGNER MALCOLM V. LELLIOTT LTD, AND MAY NOT BE REPRODUCED IN ANY FORM WHATSOEVER WITHOUT PRIOR WRITTEN CONSENT. FIGURED DIMENSIONS ARE TO BE USED IN PREFERENCE TO SCALED SIZES AND ALL DIMENSIONS MUST BE CHECKED ON SITE BY THE CONTRACTOR BEFORE COMMENCING WORK. NO DEVIATION FROM THIS DRAWING WILL BE PERMITTED WITHOUT THE PRIOR WRITTEN CONSENT OF THE DESIGNER.
UNDER THE CONSTRUCTION (DESIGN AND MANAGEMENT) REGULATIONS 2015 (CDM 2015) ALL DESIGN WORK FOR BOTH RESIDENTIAL AND COMMERCIAL DEVELOPMENT ARE TO CONFORM TO THOSE REGULATIONS.
© Crown Copyright all rights reserved. Licence Number AR100006412.

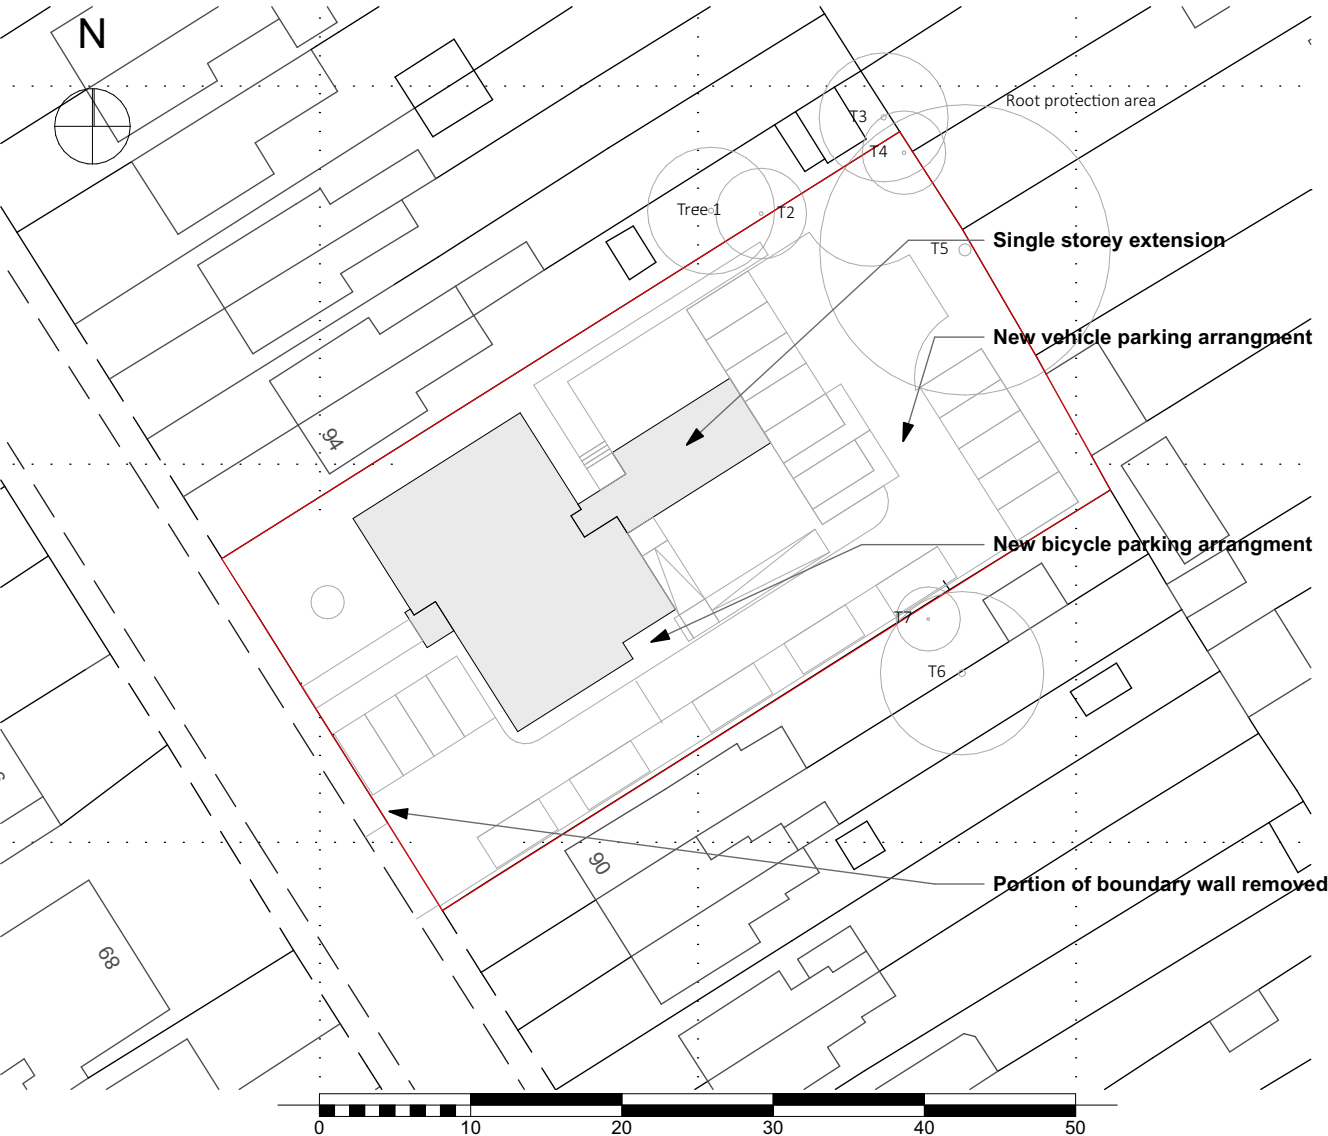

REVISIONS

DRAWING TITLE Proposed Block Plan.

JOB Horley Town Council

ADDRESS Horley Town Council 92 Albert Road Horley Surrey RH6 7HZ

CLIENT Mrs. Judy Morgan

DATE Dec. 2023

SCALE 1:500 @ A4

DRAWN BY: JTW

CHECKED BY: CVL

DRAWING No. **L-1886-3-021**

REVISION: **D**



A R C H I T E C T S

& S U R V E Y O R S

MALCOLM V. LELLIOTT
19 CHURCH ST, GODALMING, SURREY, GU7 1EL.
45 KINGS ROAD, ALTON, HAMPSHIRE, GU34 1PX.
THE COACH HOUSE, DOCK STREET, PENARTH, CF64 2LA.

E-MAIL: ADMIN@MVL-ARCHITECTS.CO.UK TEL. 01483 416 411
E-MAIL: ADMIN@MVL-ARCHITECTS.CO.UK TEL. 01420 375 083
E-MAIL: ADMIN@MVL-ARCHITECTS.CO.UK TEL. 02920 090 130