

Peter Harrison Architects T. 01756 748507 M. 07841 860027

8 Craiglands Gardens Ilkley LS29 8UX



Malham Cove Visitor Centre **Yorkshire Dales National Park Authority**

Survey floor plan and site plan

SCALE	DRWG. NO.	REV
1:100 @ A1	012401-01	B

DO NOT SCALE FROM THIS DRAWING. FIGURED DIMENSIONS ONLY ARE TO BE USED. THIS DRAWING IS THE SOLE COPYRIGHT OF PETER HARRISON ARCHITECTS



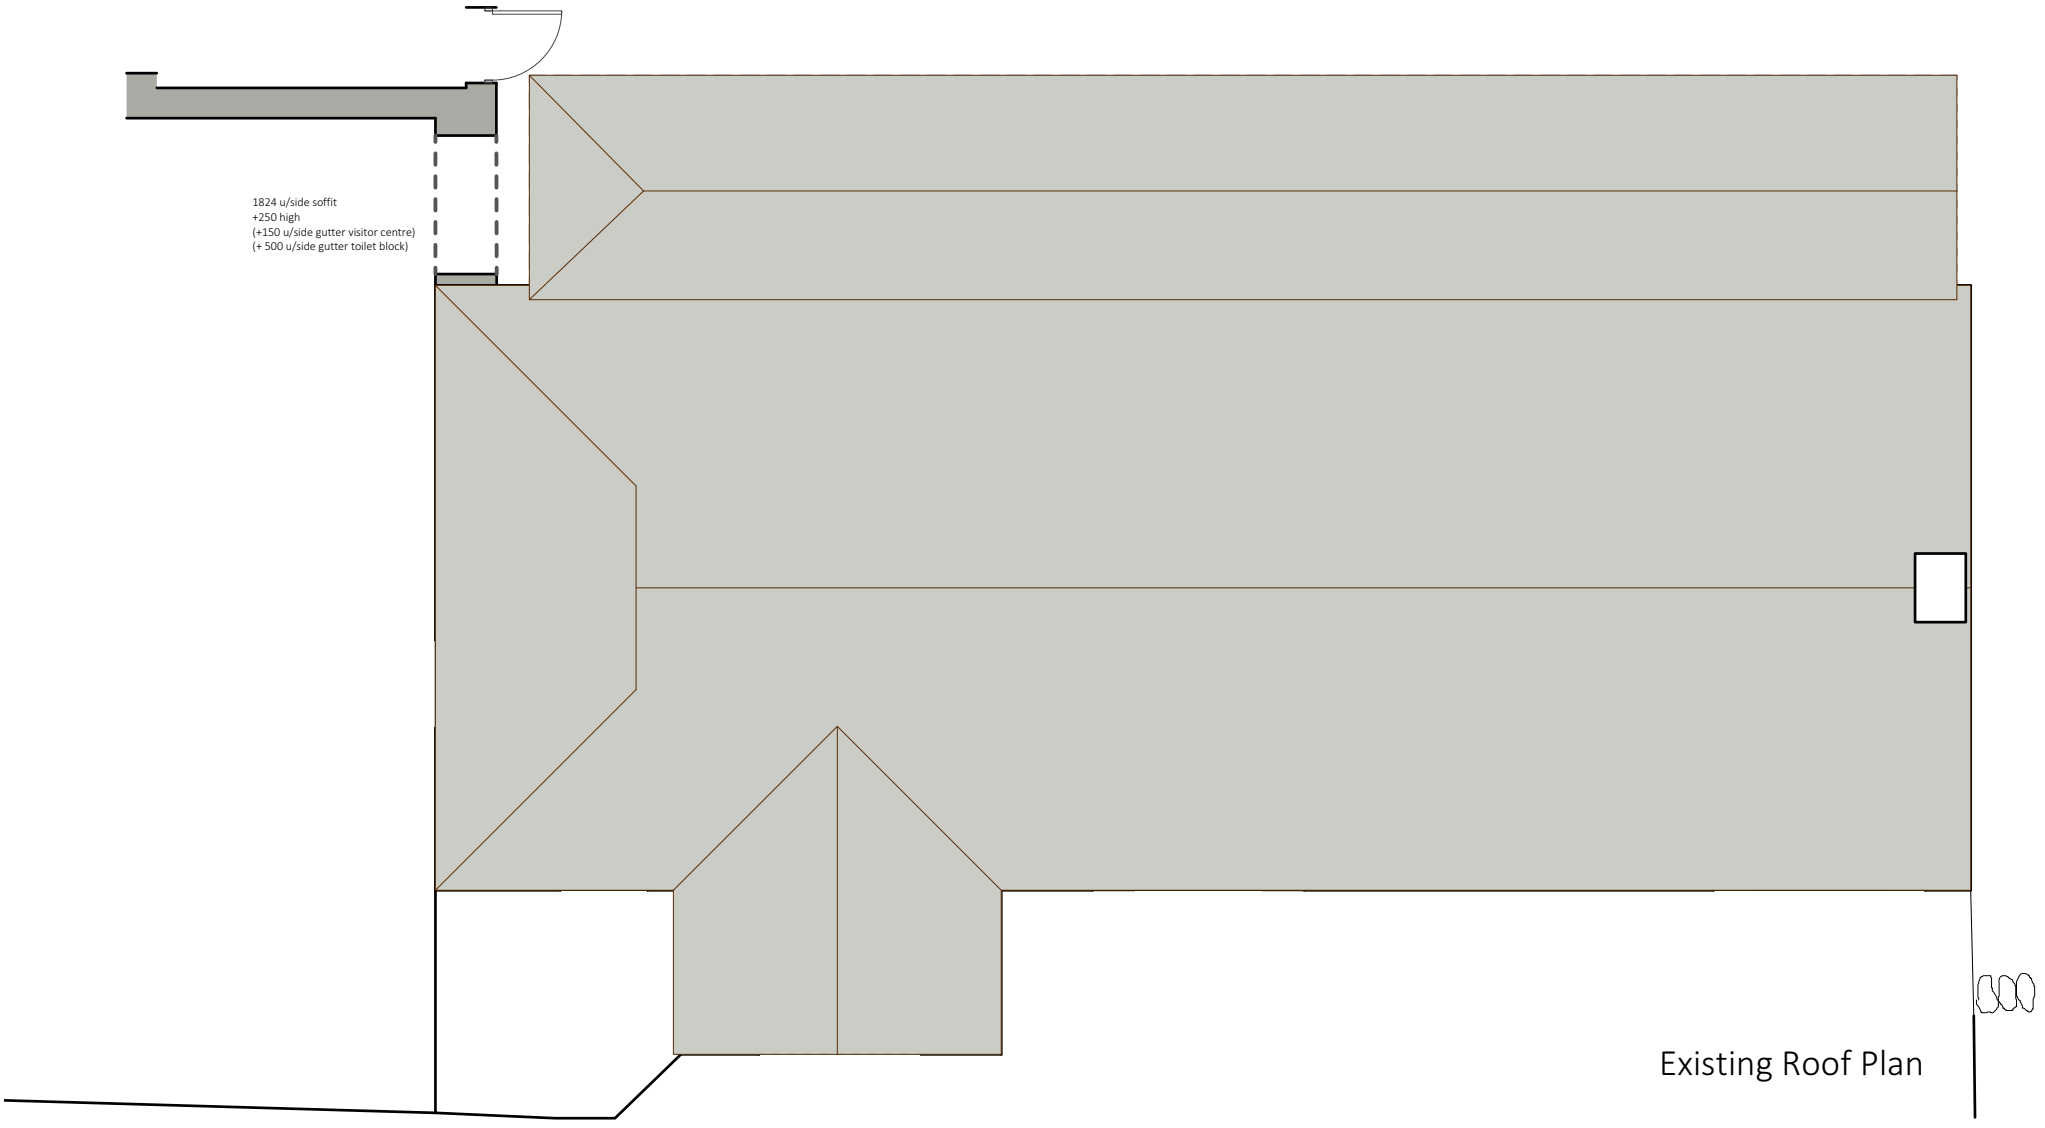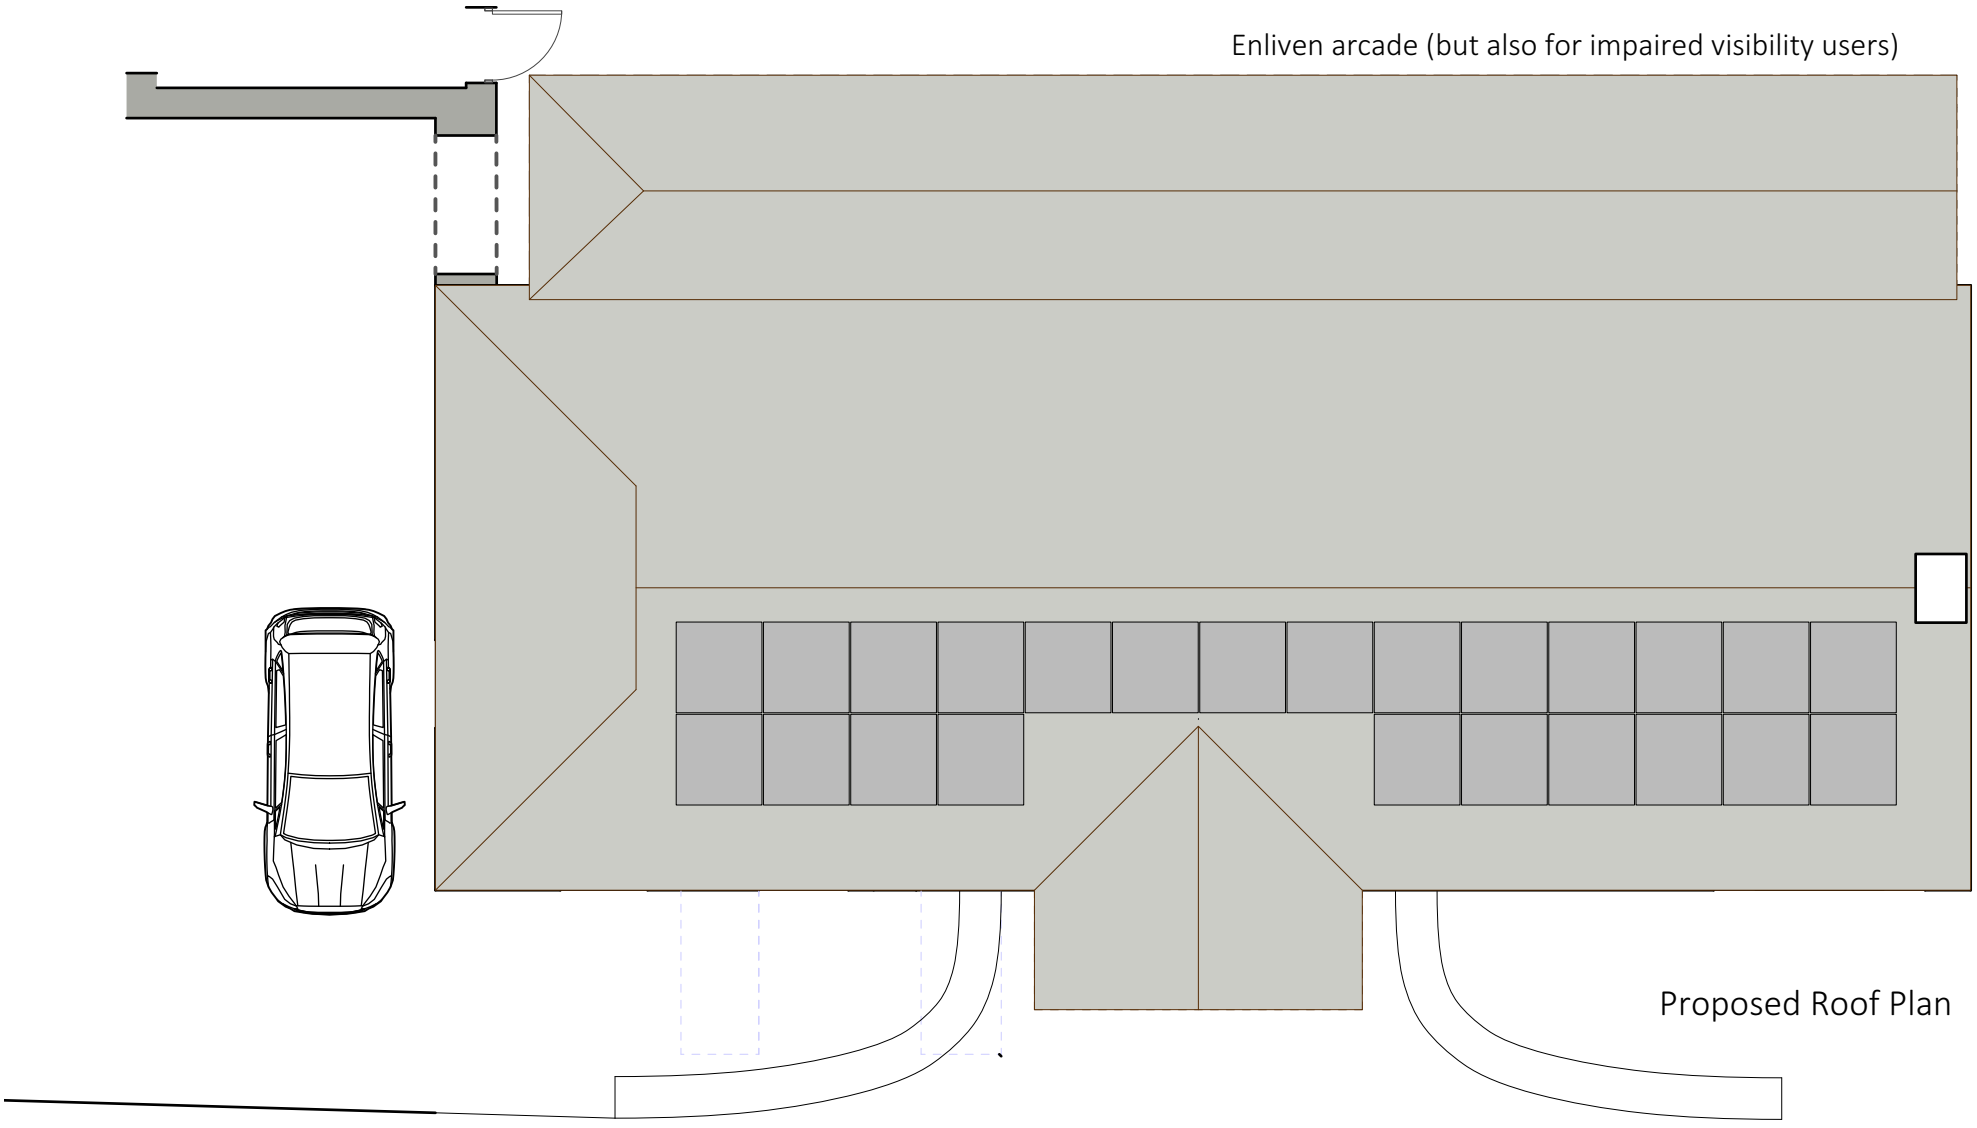

Peter Harrison Architects
8 Craiglunds Gardens Ilkley LS29 8UX


T. 01756 748507 M. 07841 860027

Malham Cove Visitor Centre


Yorkshire Dales National Park Authority

Existing and proposed roof plan


SCALE	DRWG. NO.	REV
1:100 @ A3	012401-07	A

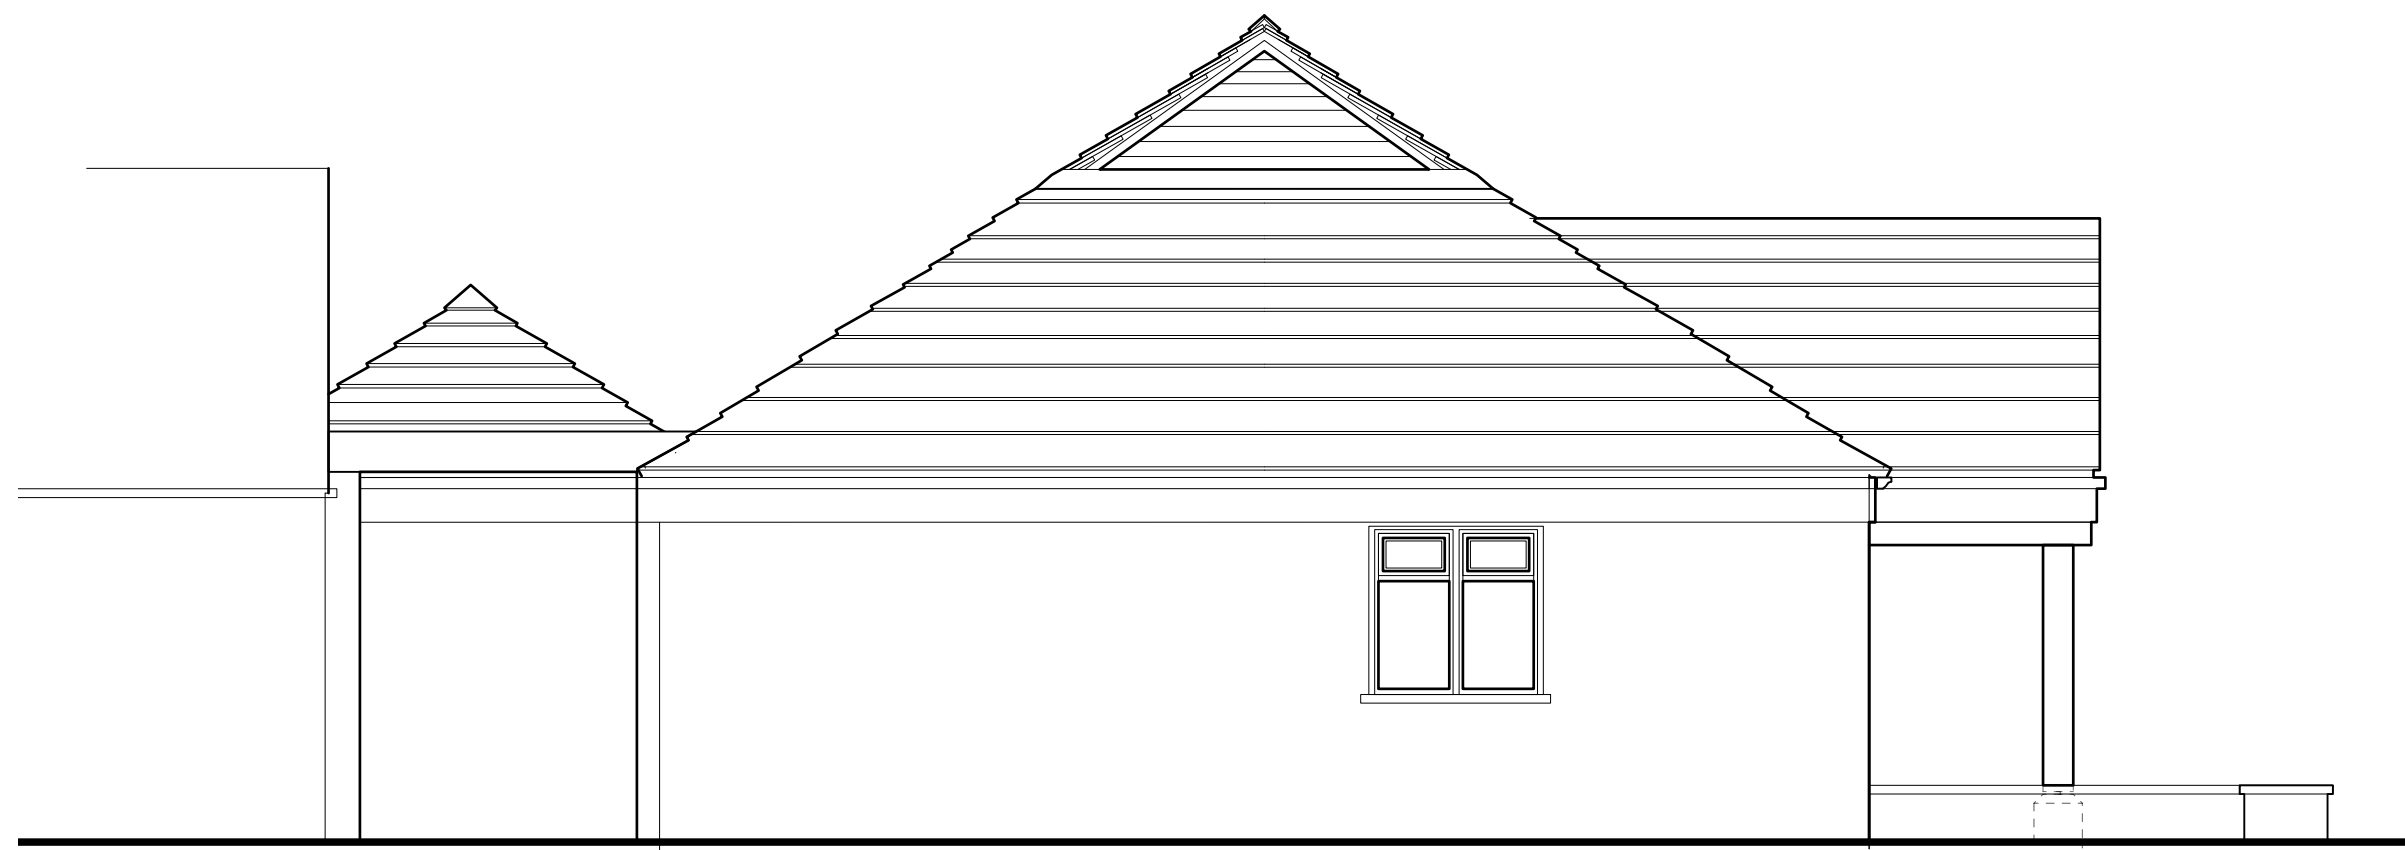



West Elevation

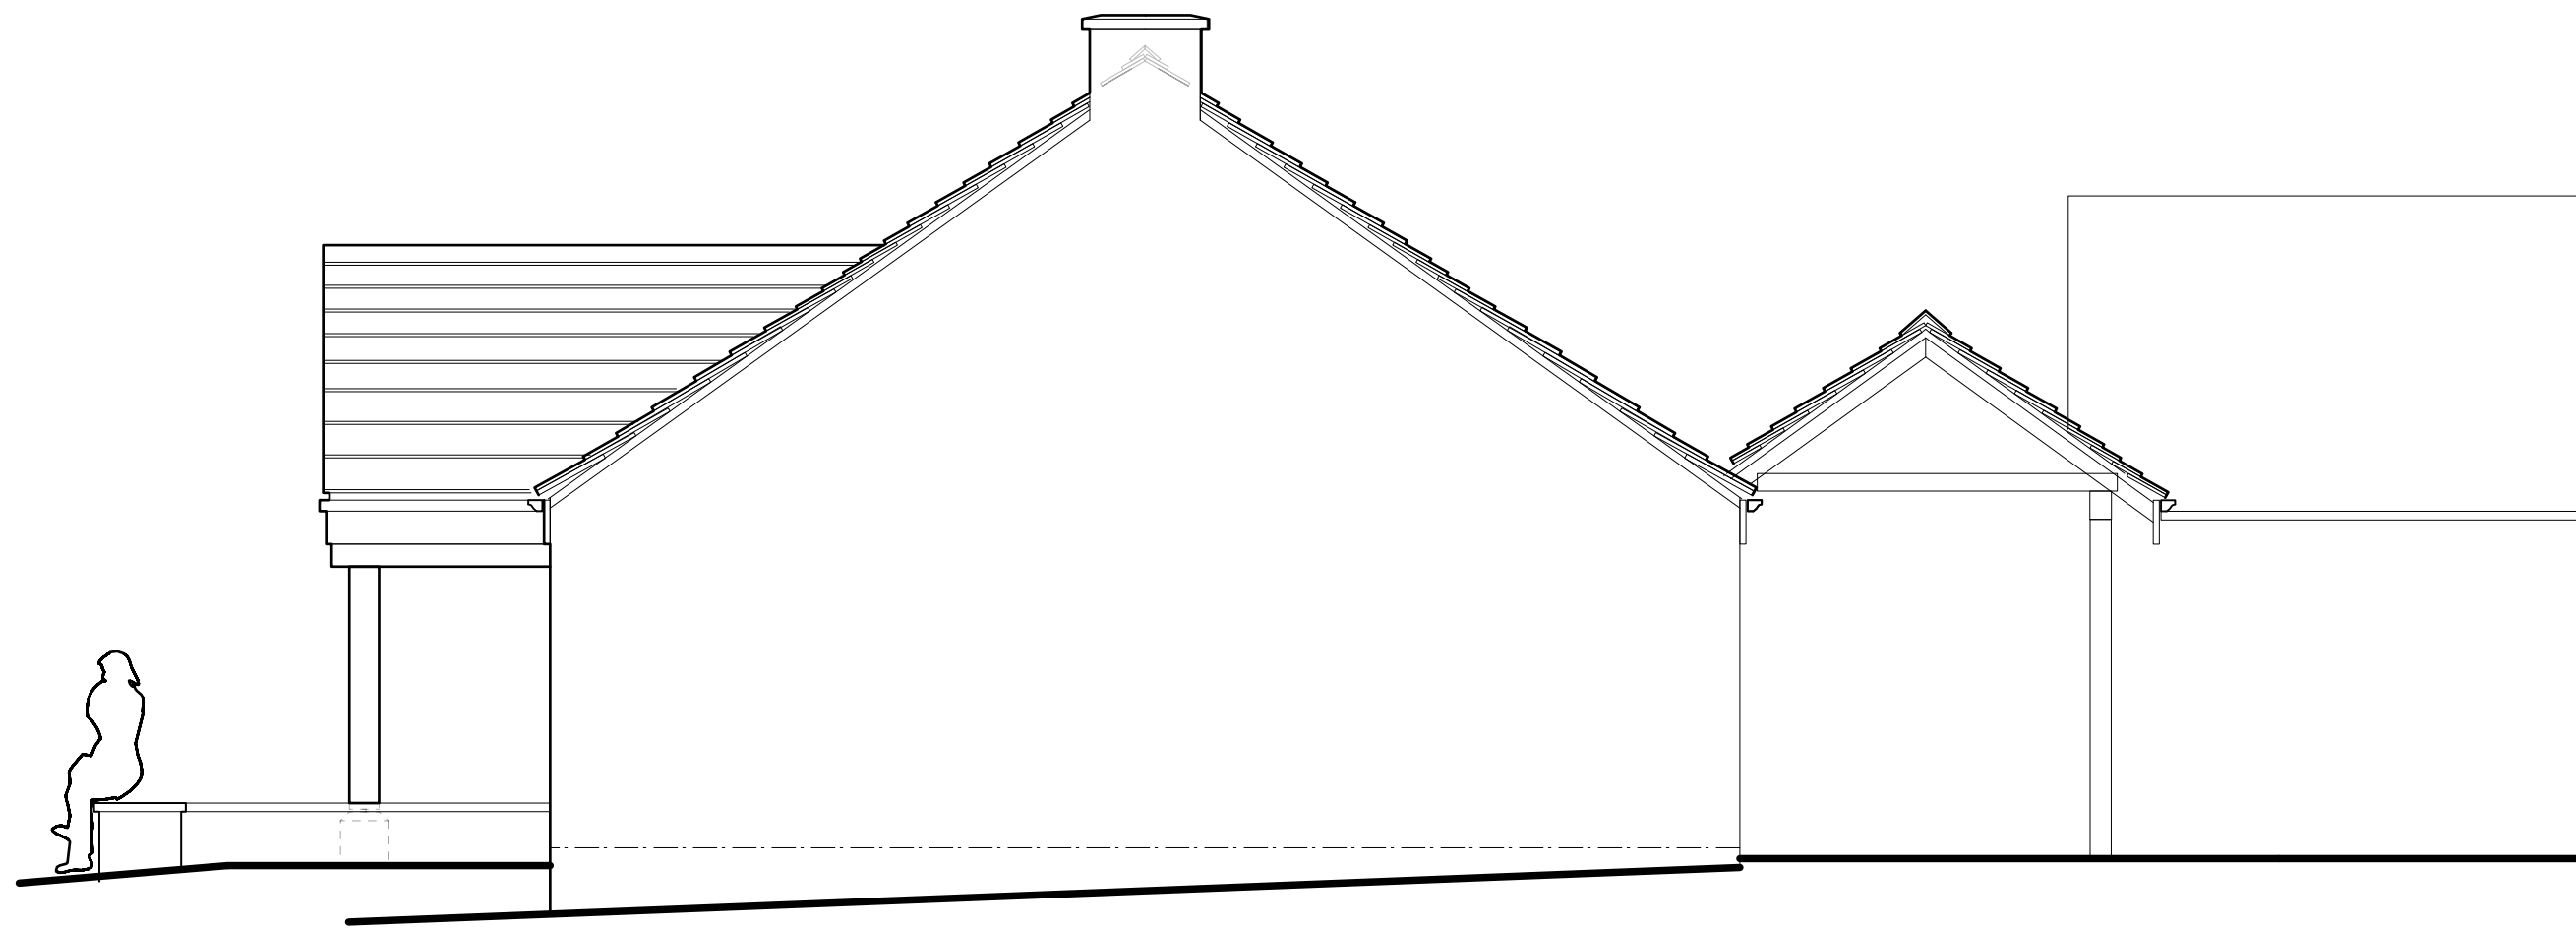

East Elevation

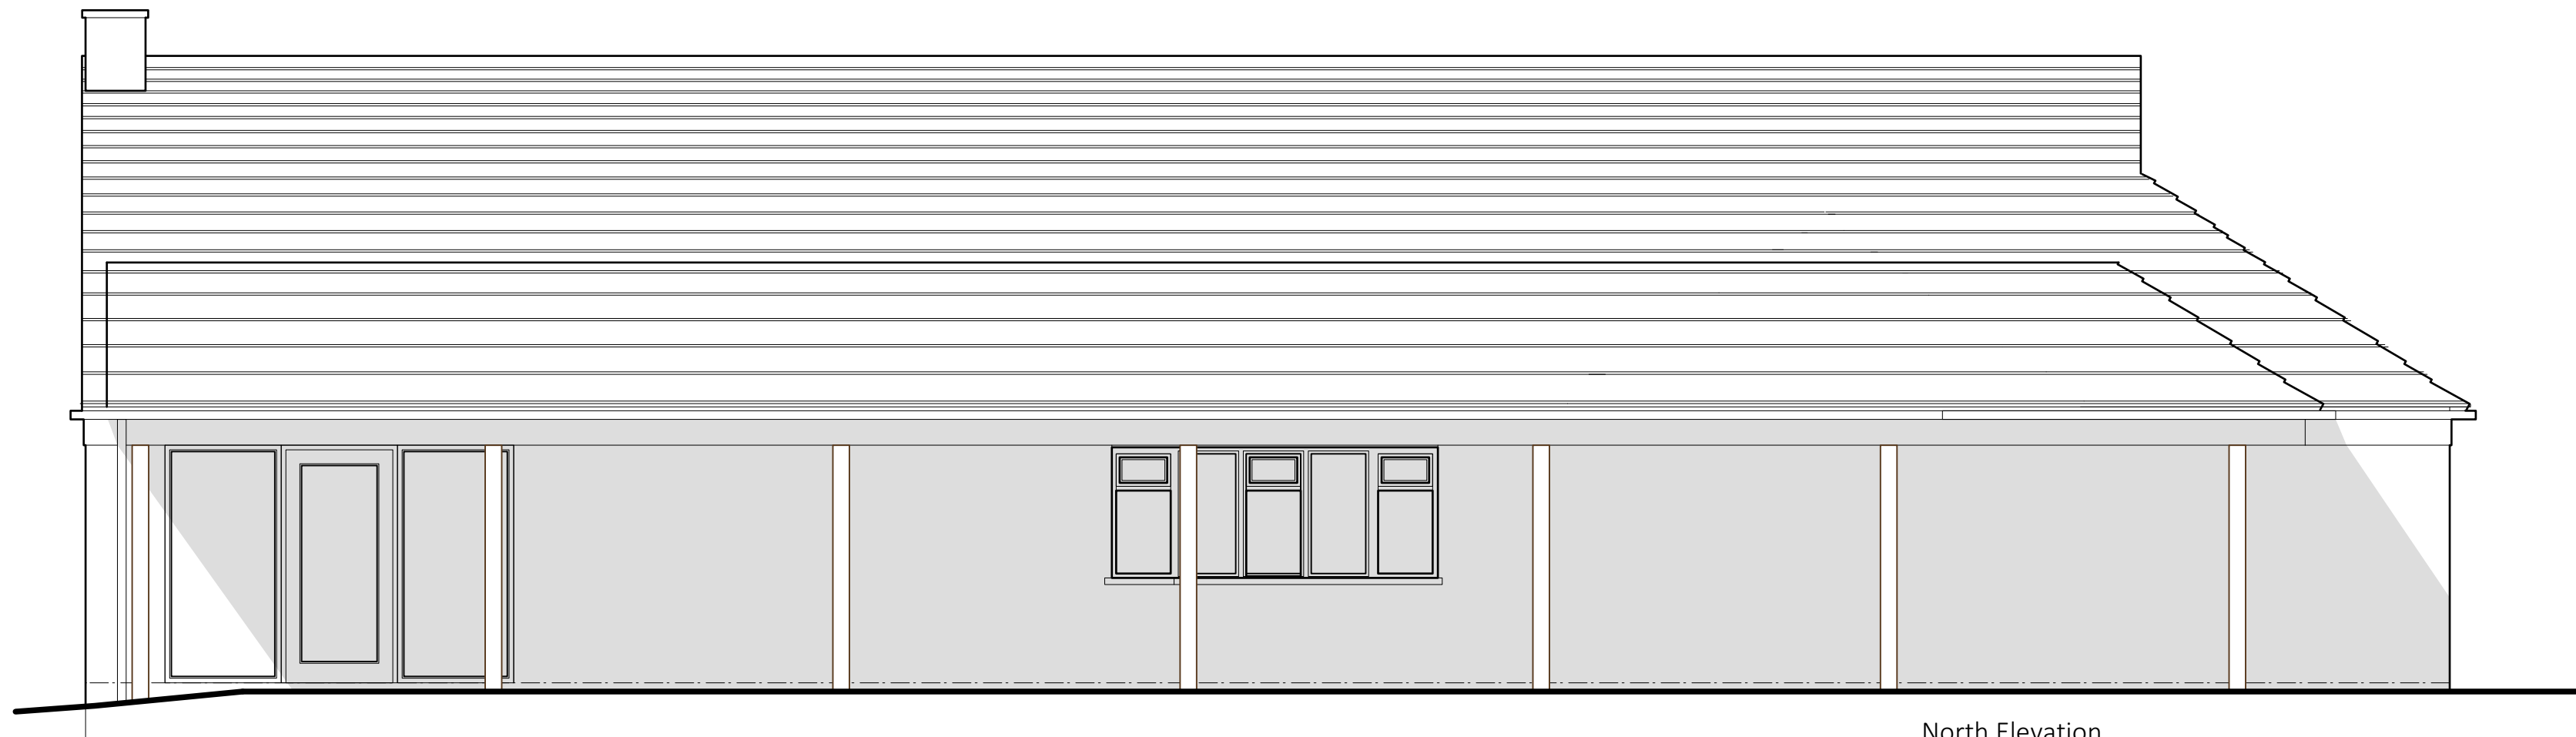

North Elevation

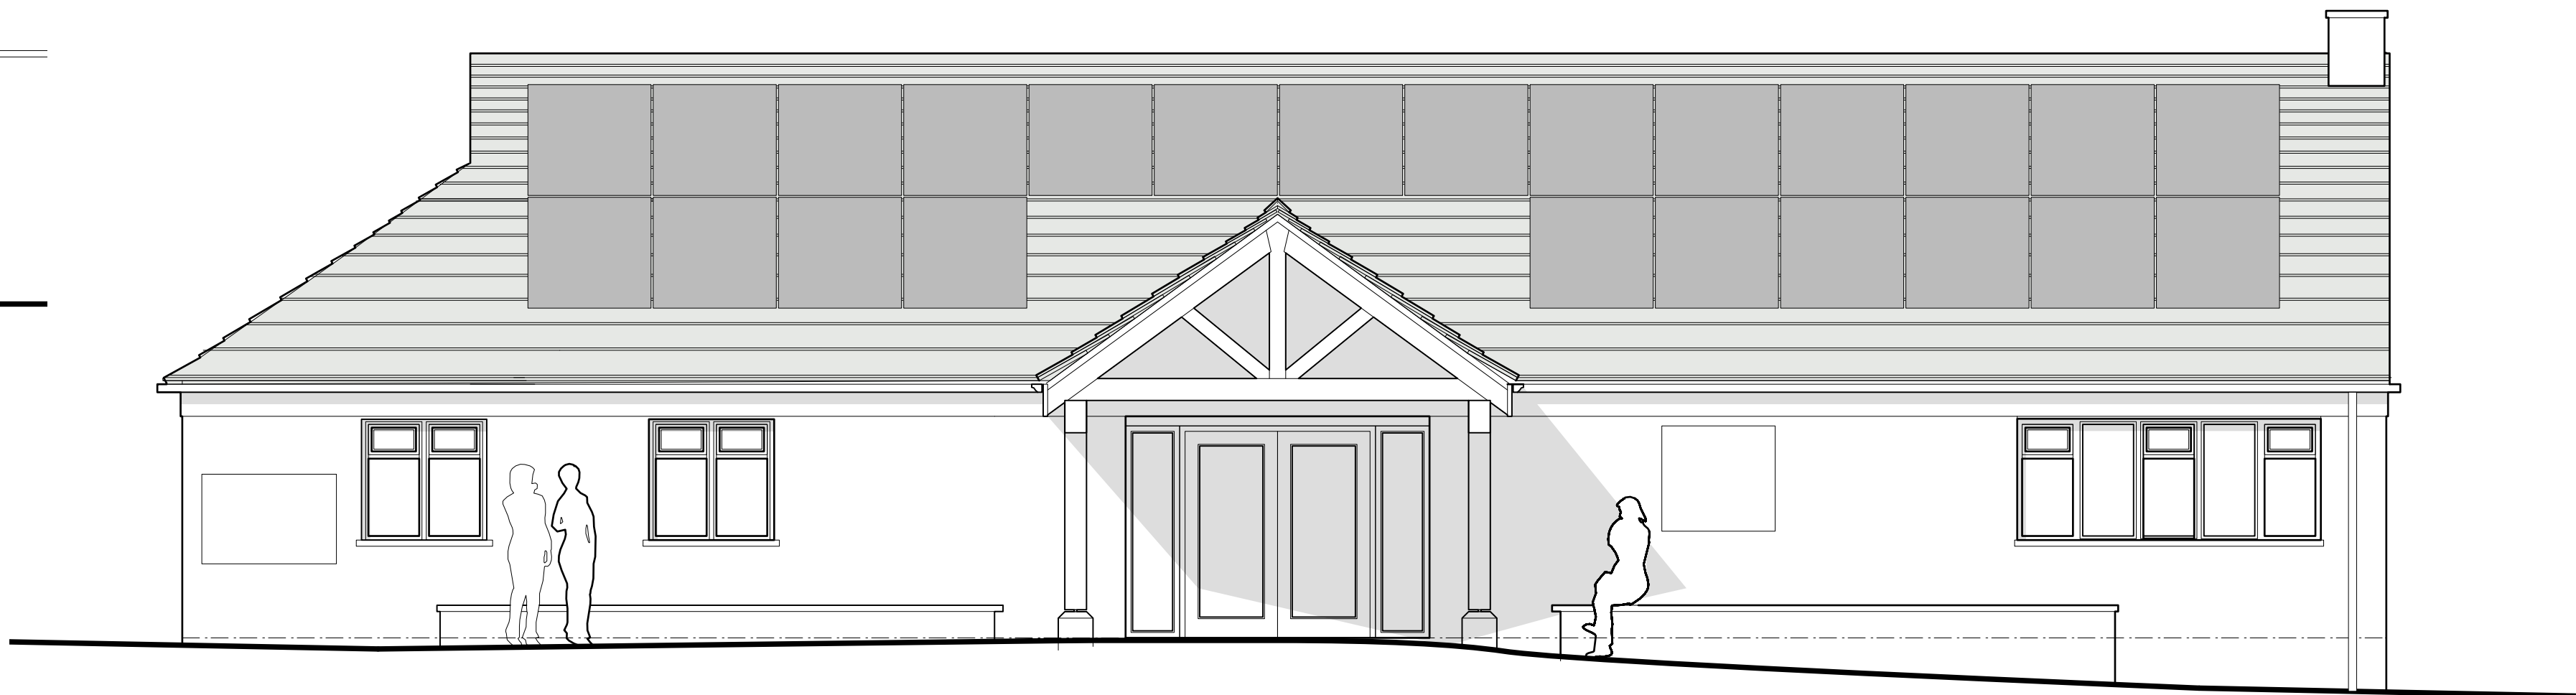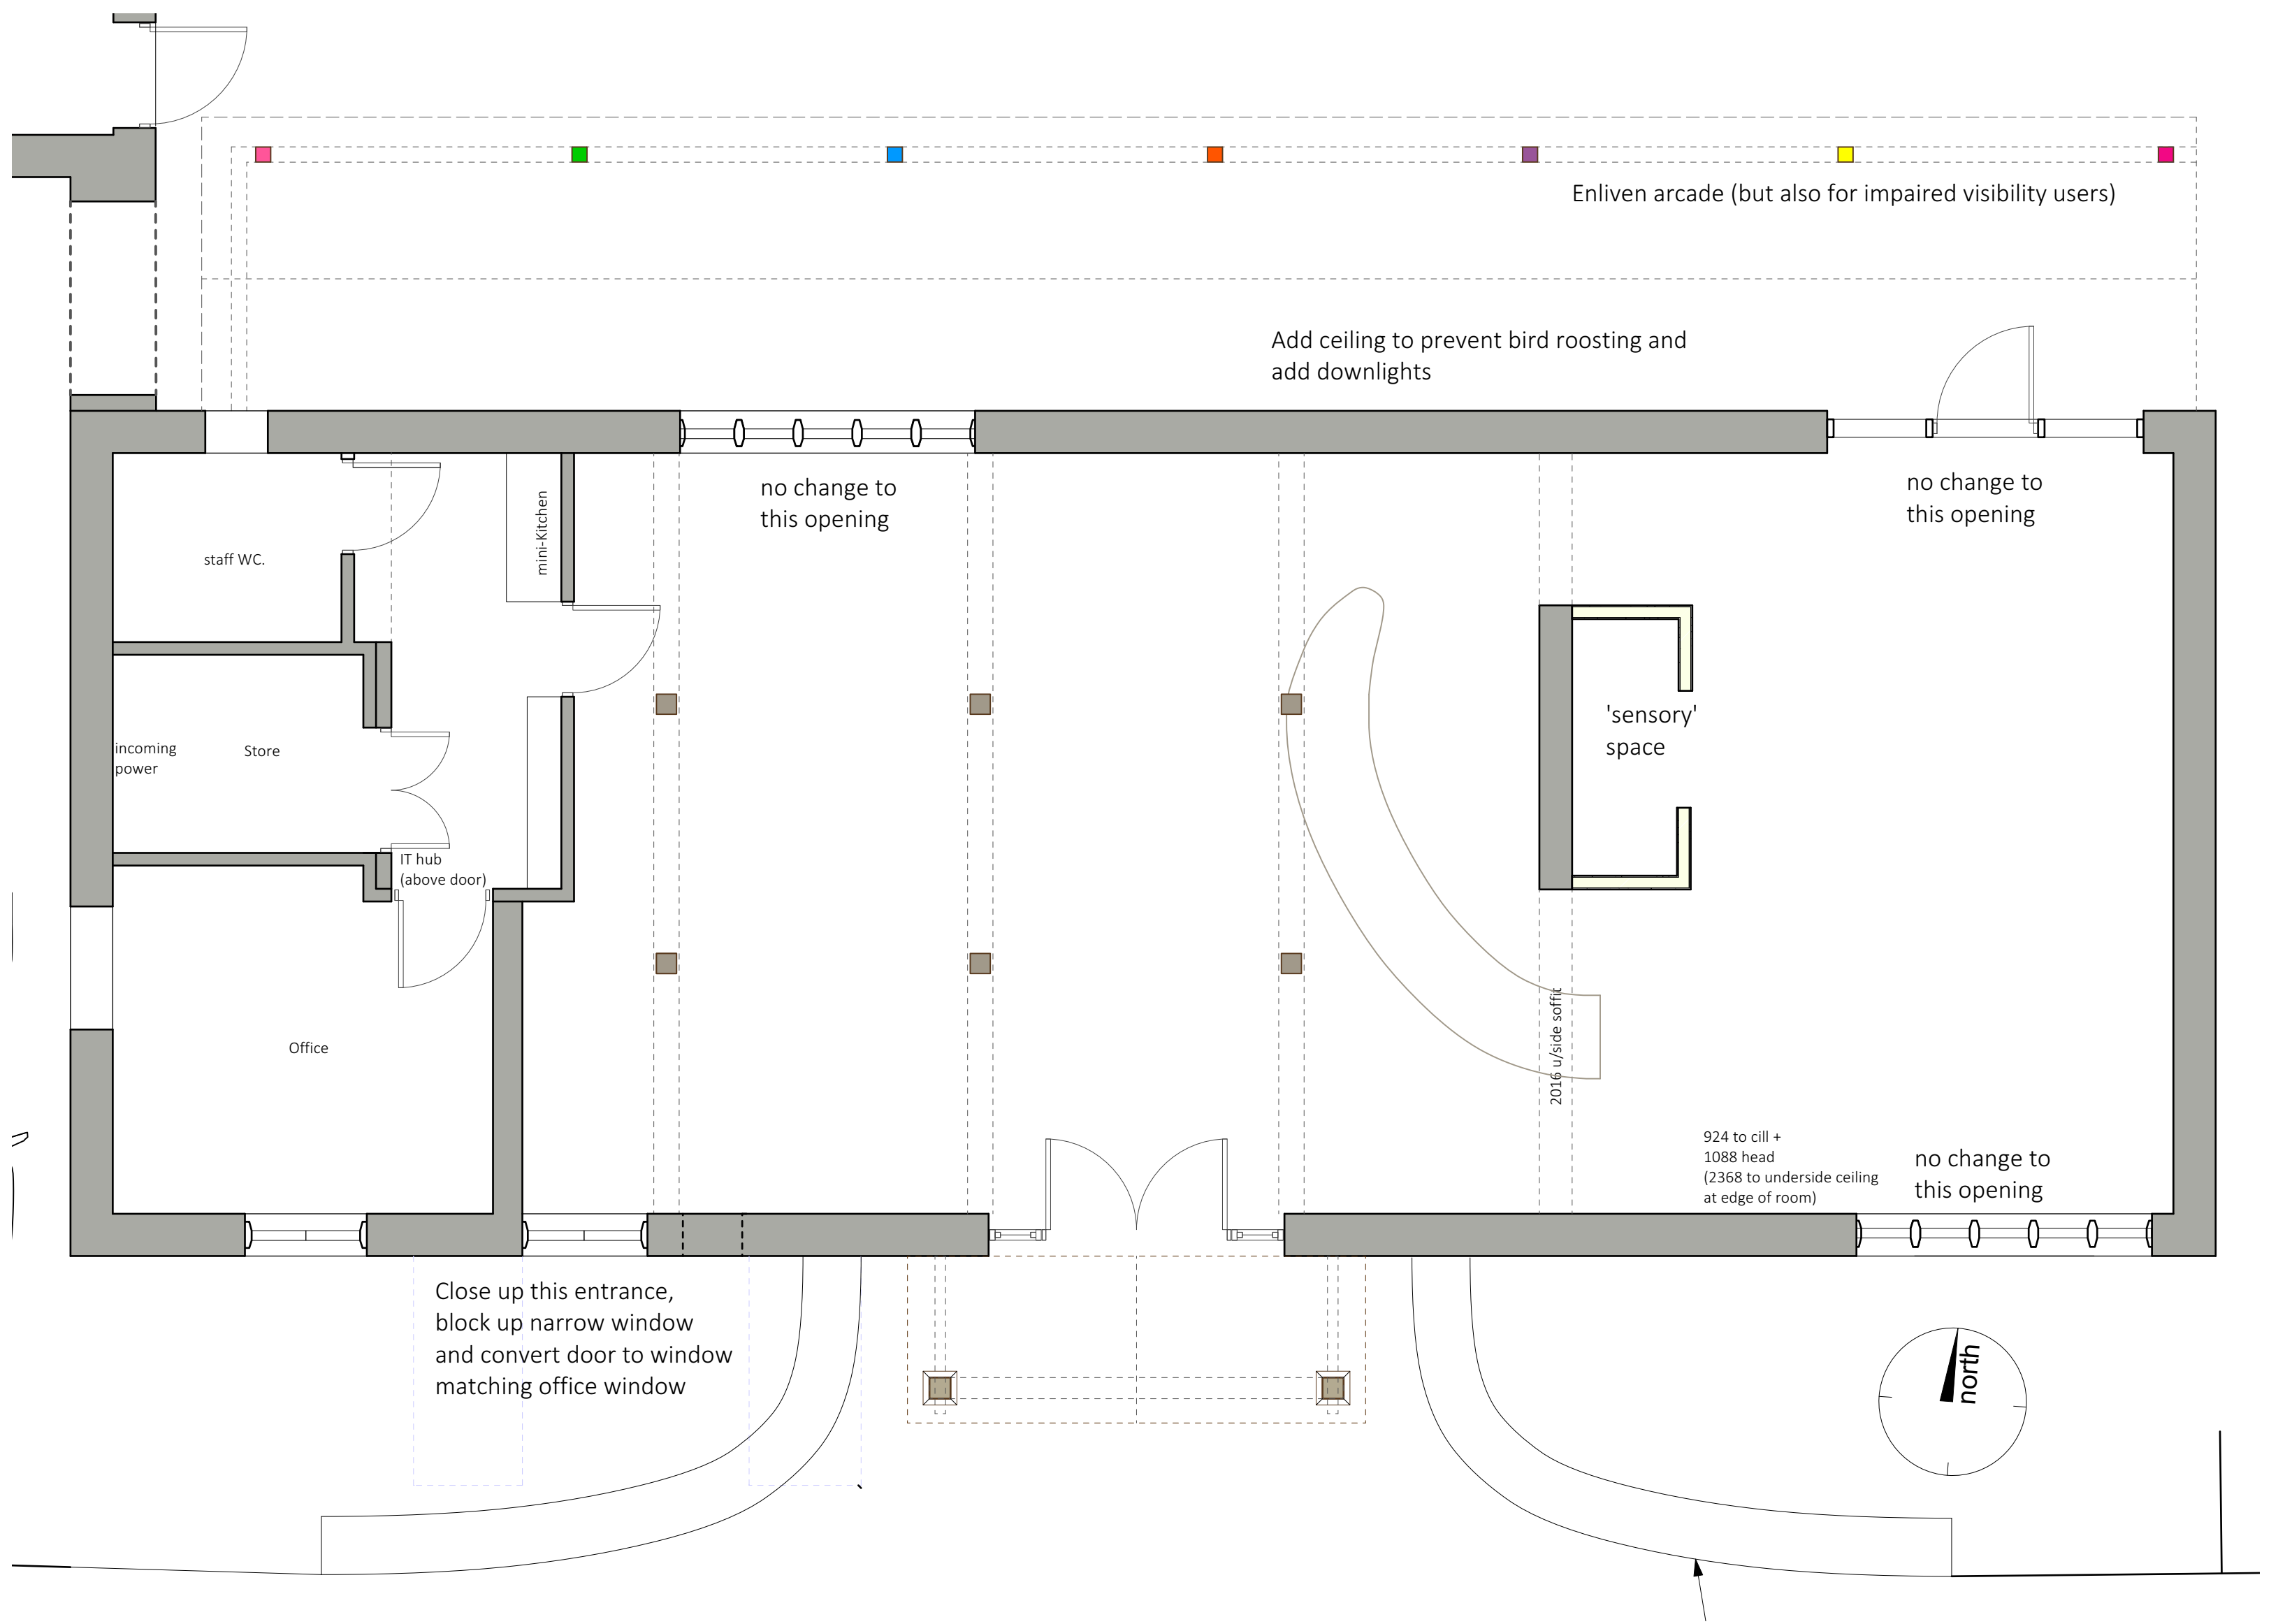

South Elevation

Peter Harrison Architects T. 01756 748507 M. 07841 860027

8 Craiglands Gardens Ilkley LS29 8UX

Malham Cove Visitor Centre

Yorkshire Dales National Park Authority

Proposed floor plan and elevations

SCALE

1:50 @ A1

July 2025

DRWG. NO.

012401-06

REV

E

DO NOT SCALE FROM THIS DRAWING. FIGURED DIMENSIONS ONLY ARE TO BE USED. THIS DRAWING IS THE SOLE COPYRIGHT OF PETER HARRISON ARCHITECTS

