

Notes

Key



Data Cab



Double Data Points



Access Point



Outdoor Access Point



Quad Data Points

Client

Chesham Moor Gym & Swim,
Moor Rd,
Chesham,
HP5 1SE

Main Contractor

Advanced IT Services
Beechwood Park
Elveston
Derbyshire
DE72 3EQ



Project

Chesham Elgiva

Document Title

AIT_Chesham_Elgiva_GF

Drawn By


A.Woodward

Date


10/08/2022

Scale



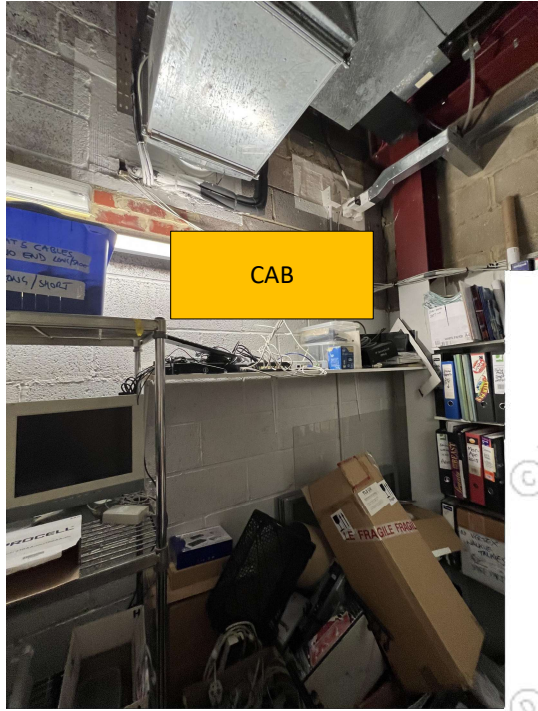

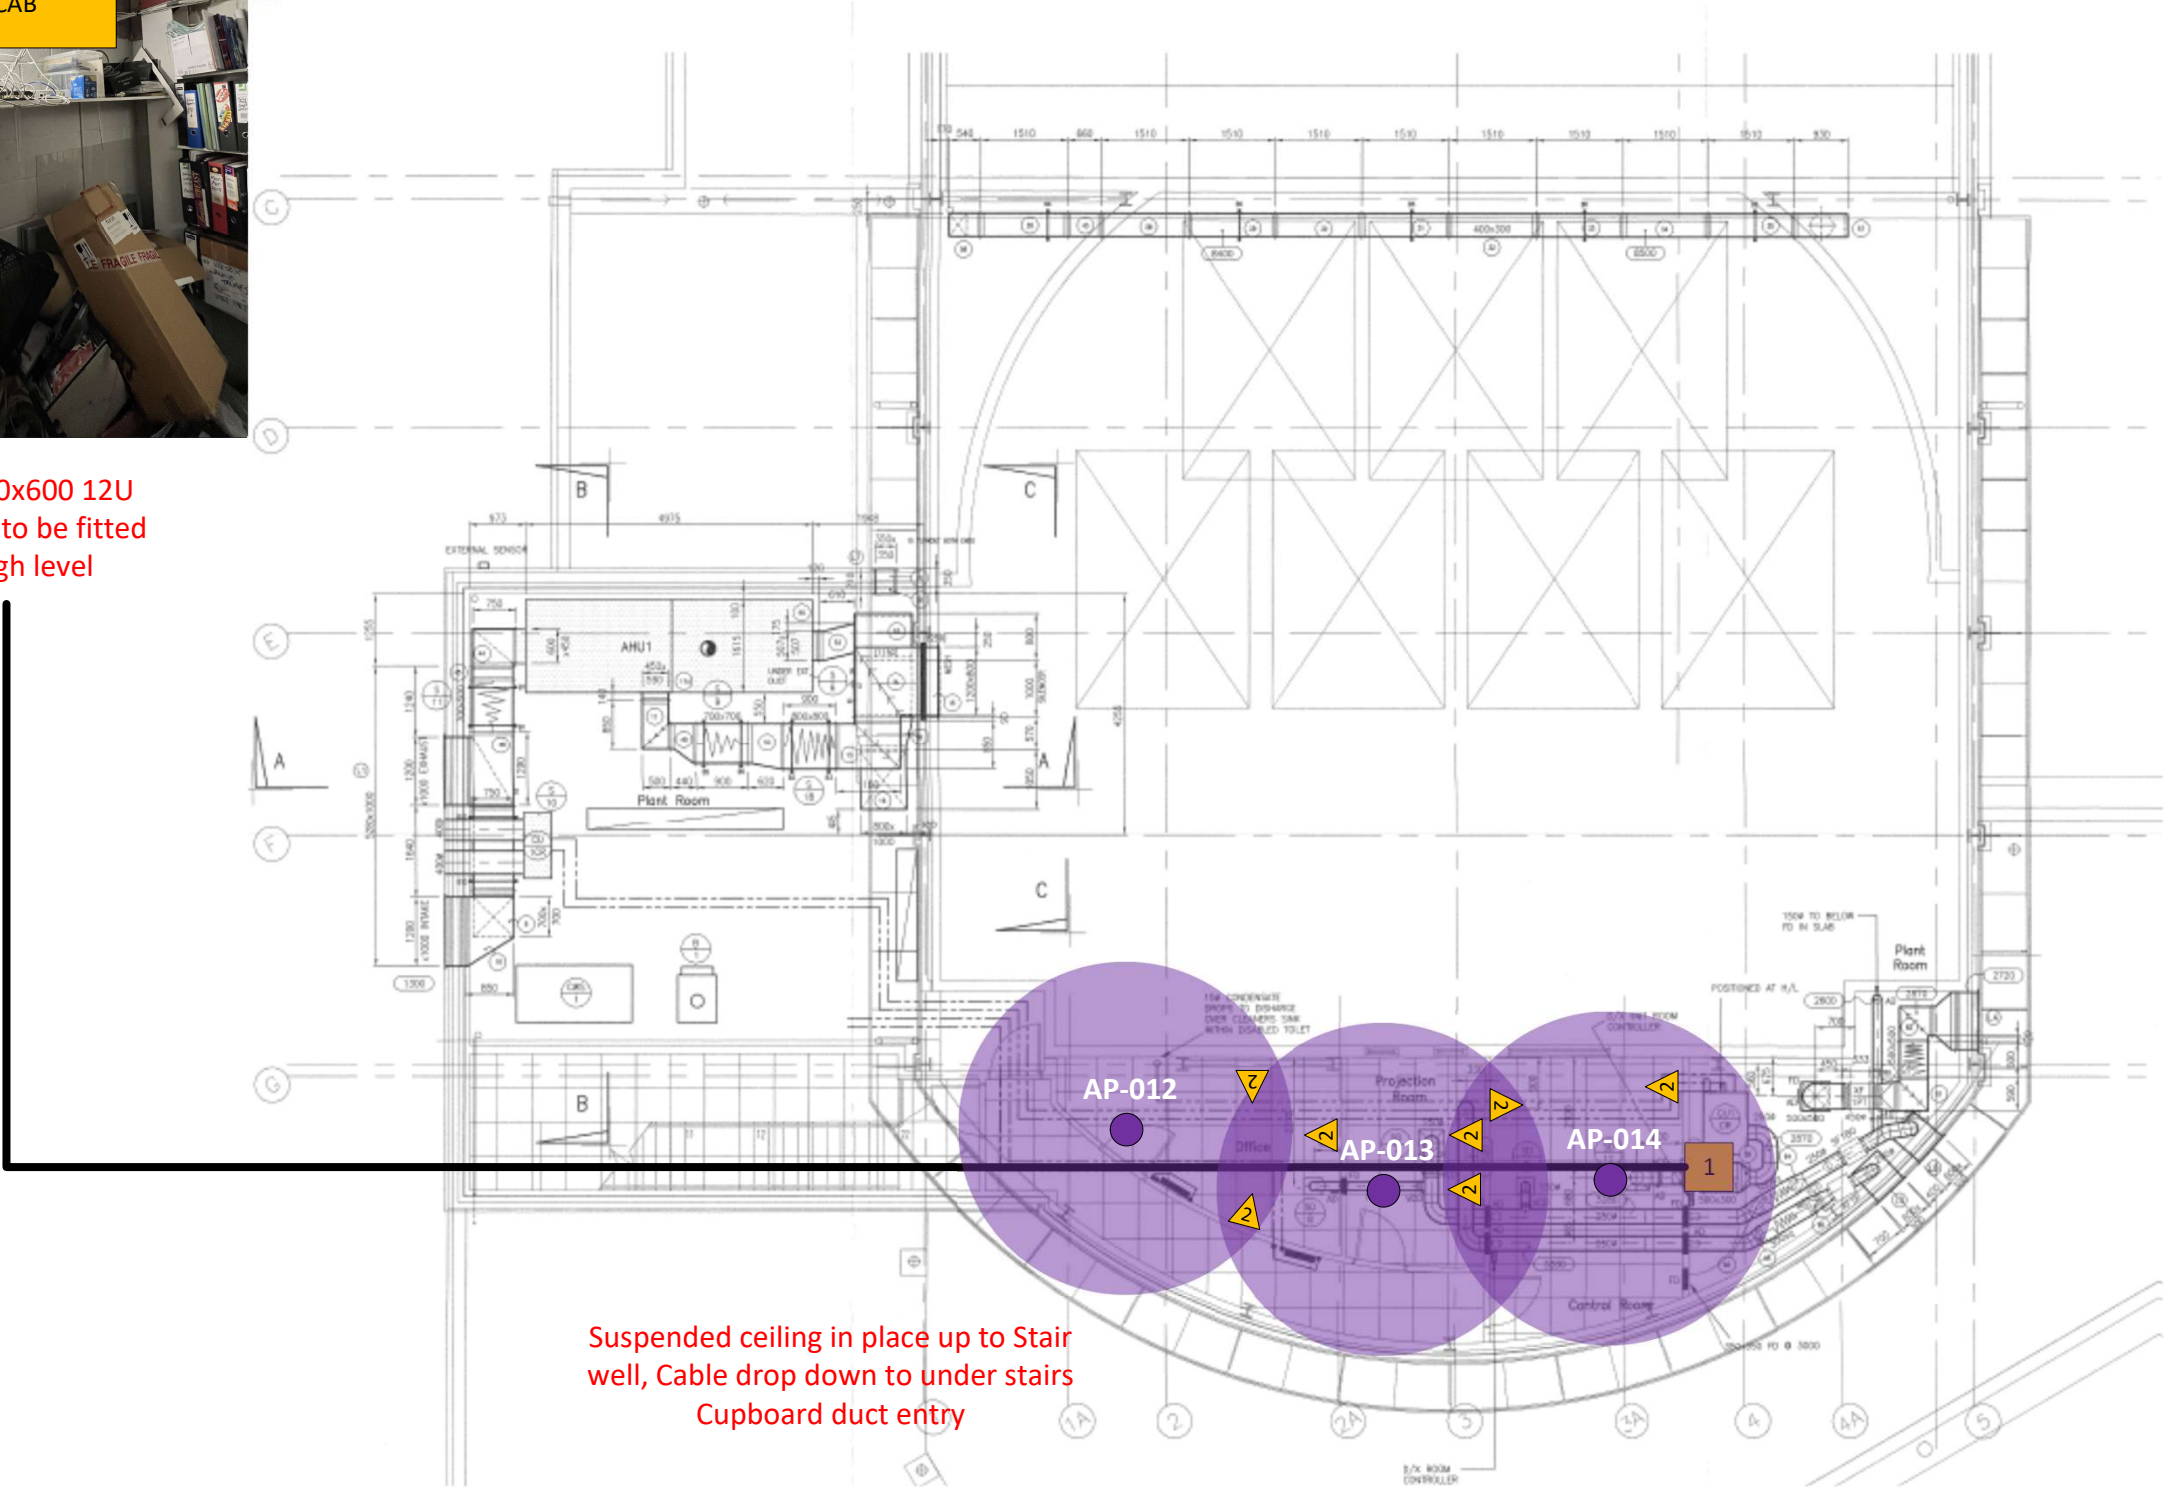


N/A



New 600x600 12U
data cab to be fitted
at high level



Suspended ceiling in place up to Stair
well, Cable drop down to under stairs
Cupboard duct entry

	
Notes	
Key	
	Data Cab
	Double Data Points
	Access Point
	Outdoor Access Point
	Quad Data Points
Client Chesham Moor Gym & Swim, Moor Rd, Chesham, HP5 1SE	
Main Contractor Advanced IT Services Beechwood Park Elveston Derbyshire DE72 3EQ 	
Project Chesham Elgiva	
Document Title AIT_Chesham_Elgiva_FF	
Drawn By A.Woodward	
Date 10/08/2022	
Scale N/A	