



Notes

- Key
- 1 Data Cab
 - 2 Double Data Points
 - Access Point
 - Outdoor Access Point
 - 4 Quad Data Points

Client
Chesham Town Hall
Parsonage Ln,
Chesham
HP5 1EP

Main Contractor
Advanced IT Services
Beechwood Park
Elveston
Derbyshire
DE72 3EQ




Project
Chesham Town Hall

Document Title
AIT_Chesham_Town Hall_GF

Drawn By
A.Woodward

Date
10/08/2022


Scale
N/A

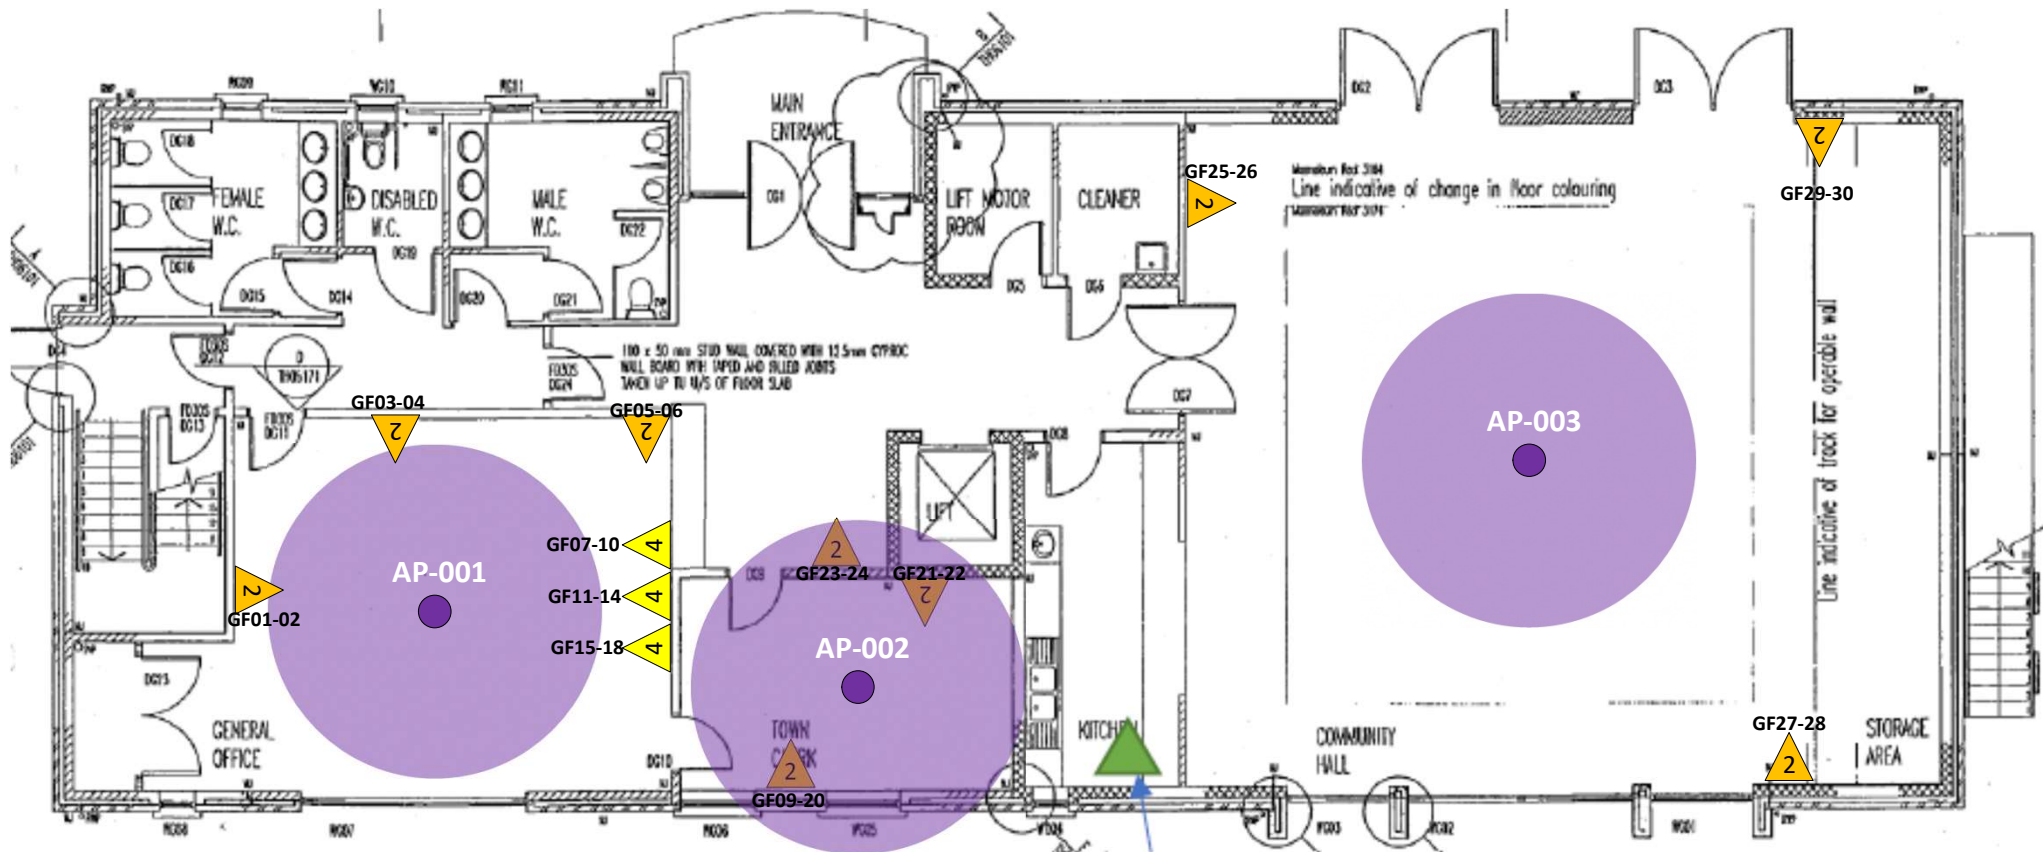

Notes

Key

- 1 Data Cab
- 2 Double Data Points
- Access Point
- Outdoor Access Point
- 4 Quad Data Points

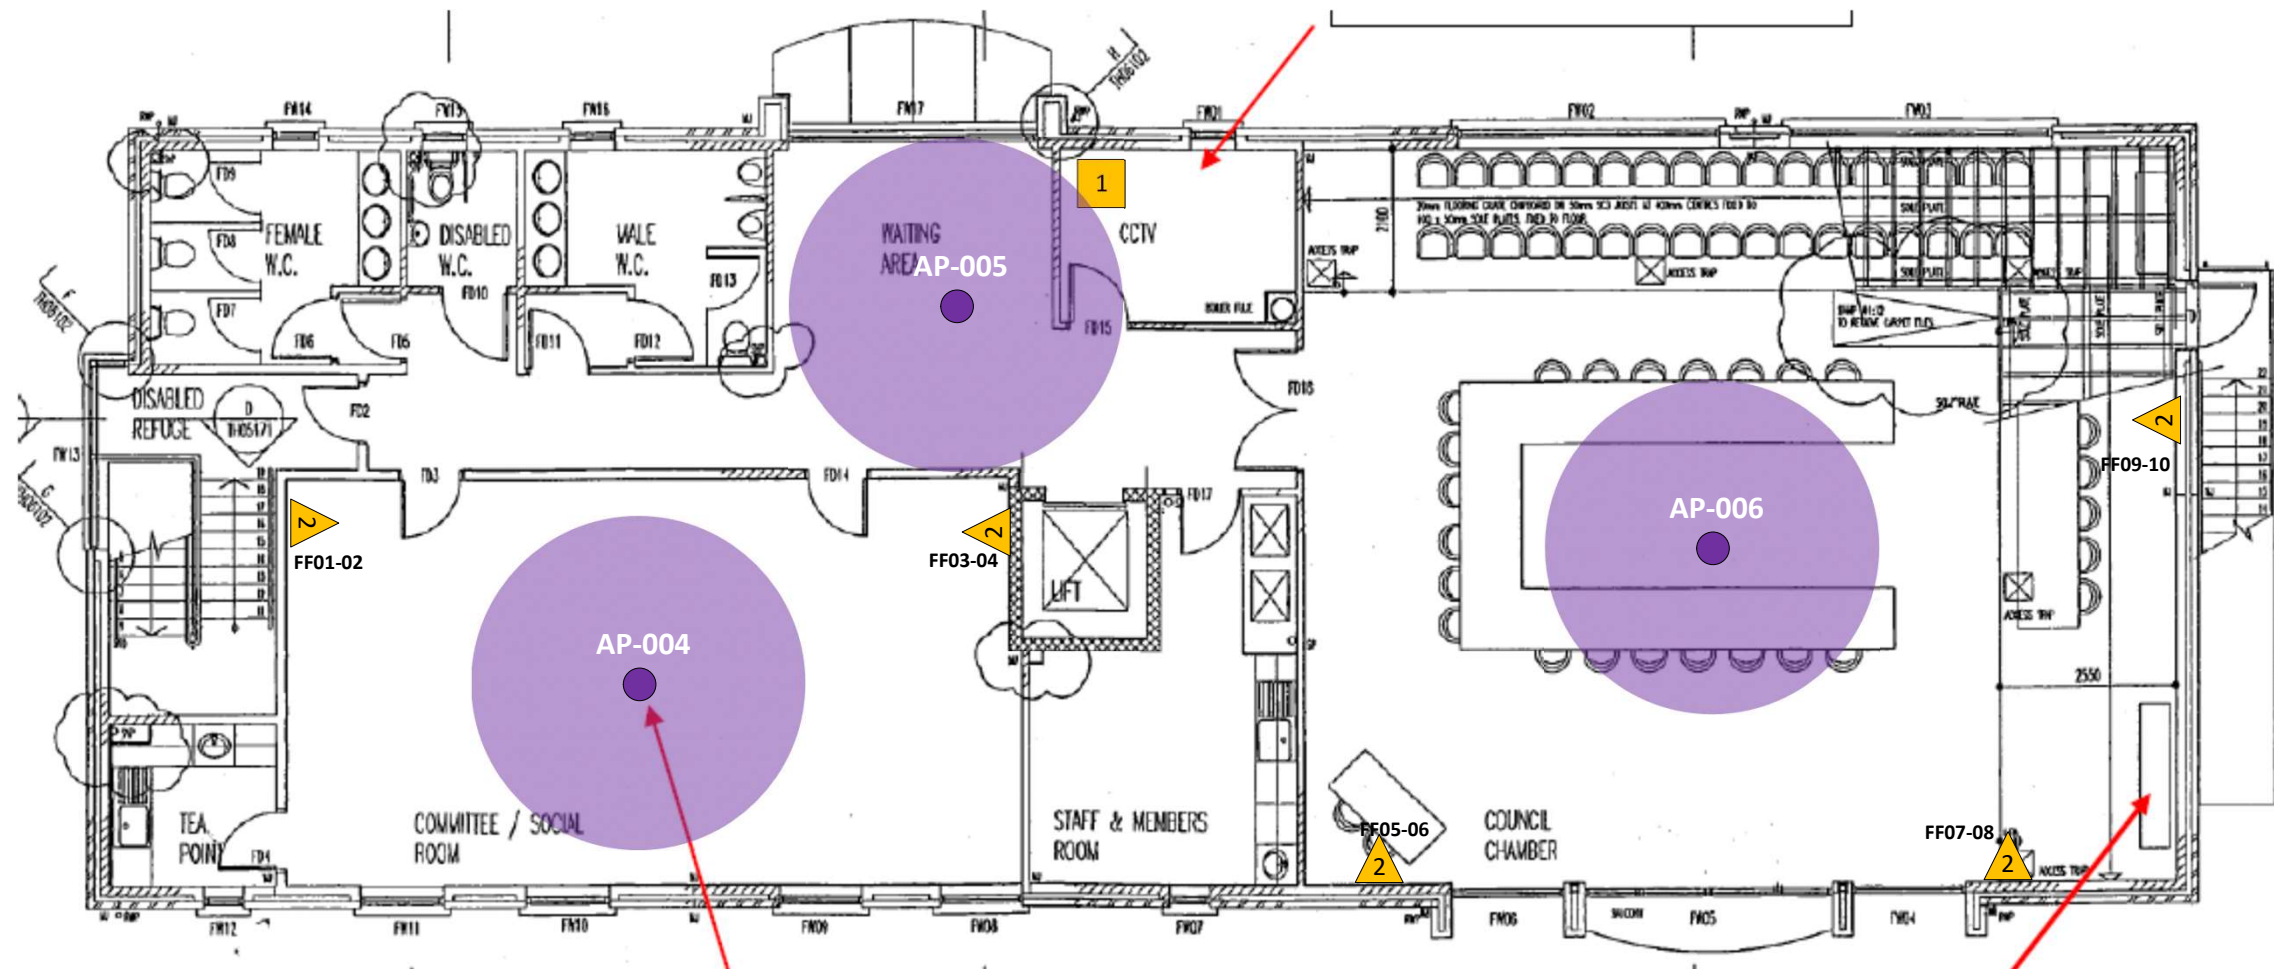

Client

Chesham Town Hall
Parsonage Ln,
Chesham
HP5 1EP

Main Contractor

Advanced IT Services
Beechwood Park
Elveston
Derbyshire
DE72 3EQ



Project

Chesham Town Hall

Document Title

AIT_Chesham_TownHall_FF

Drawn By

A.Woodward

Date

10/08/2022

Scale

N/A