



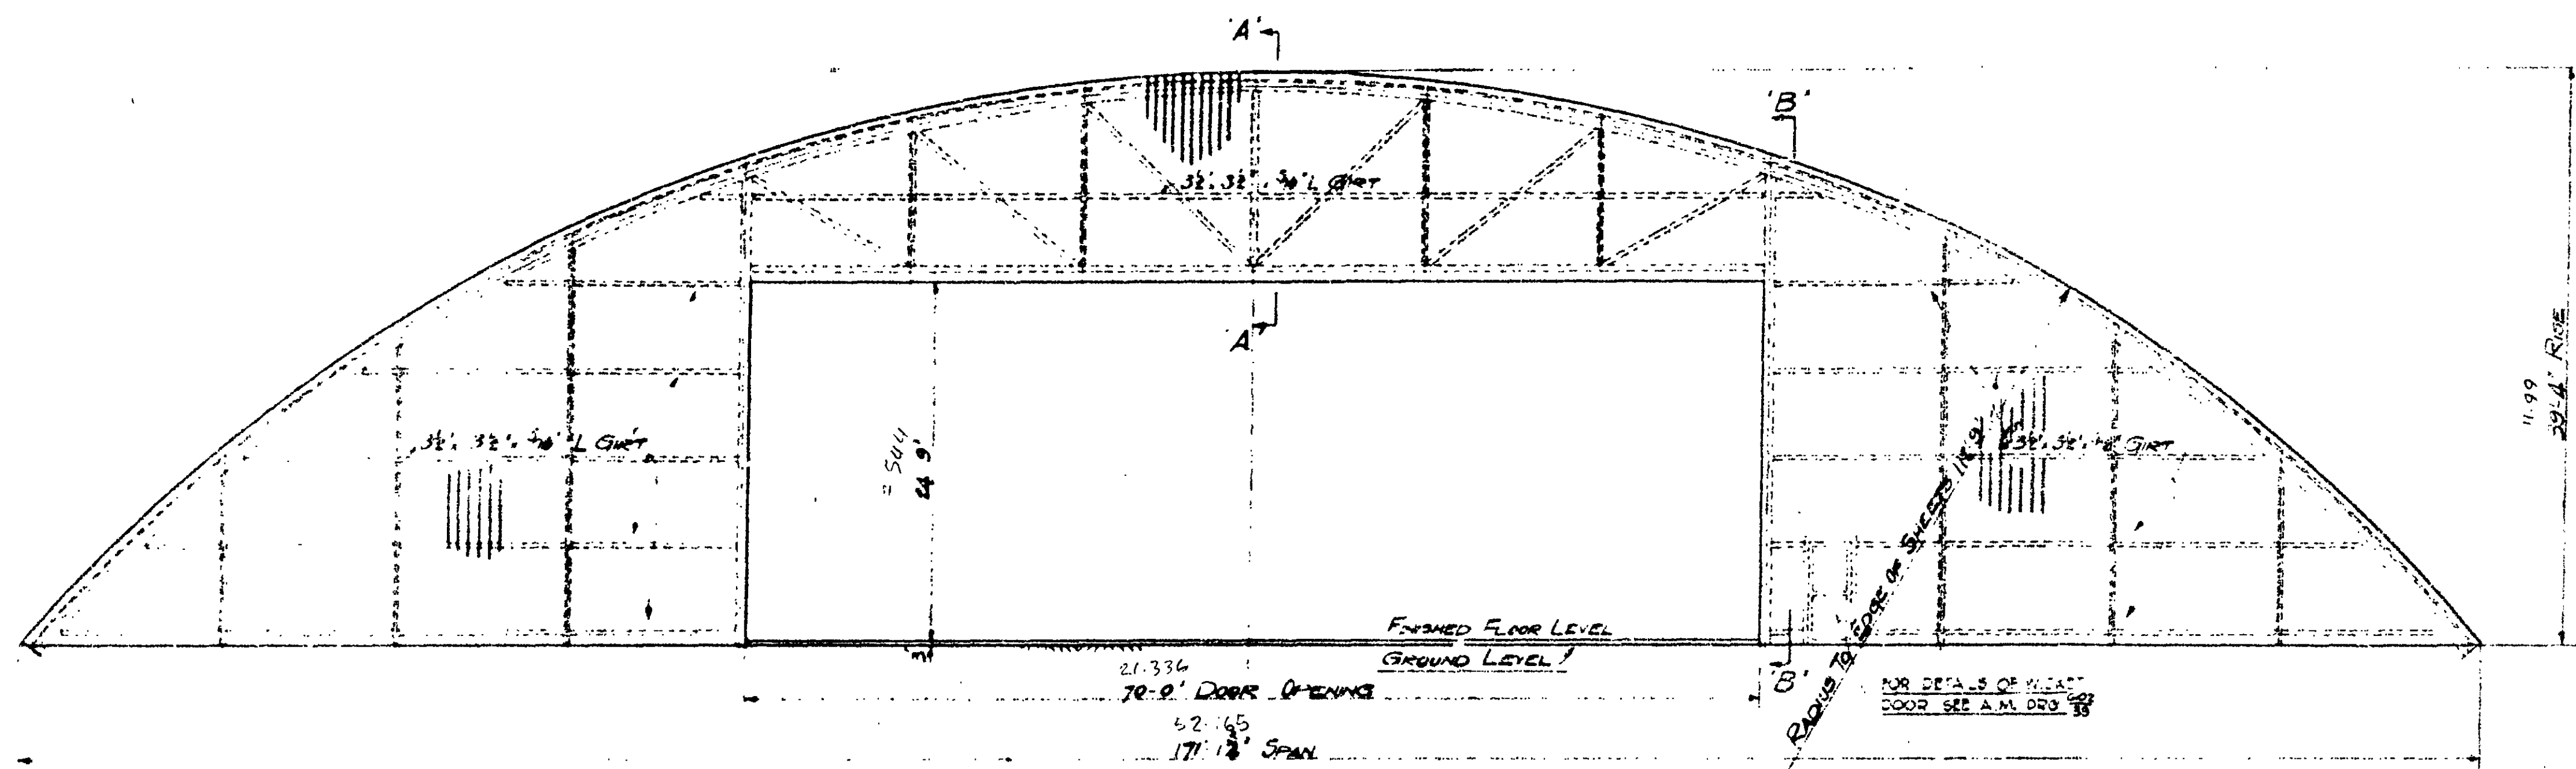

GABLE ELEVATION
2 REQ^d PER SHED.

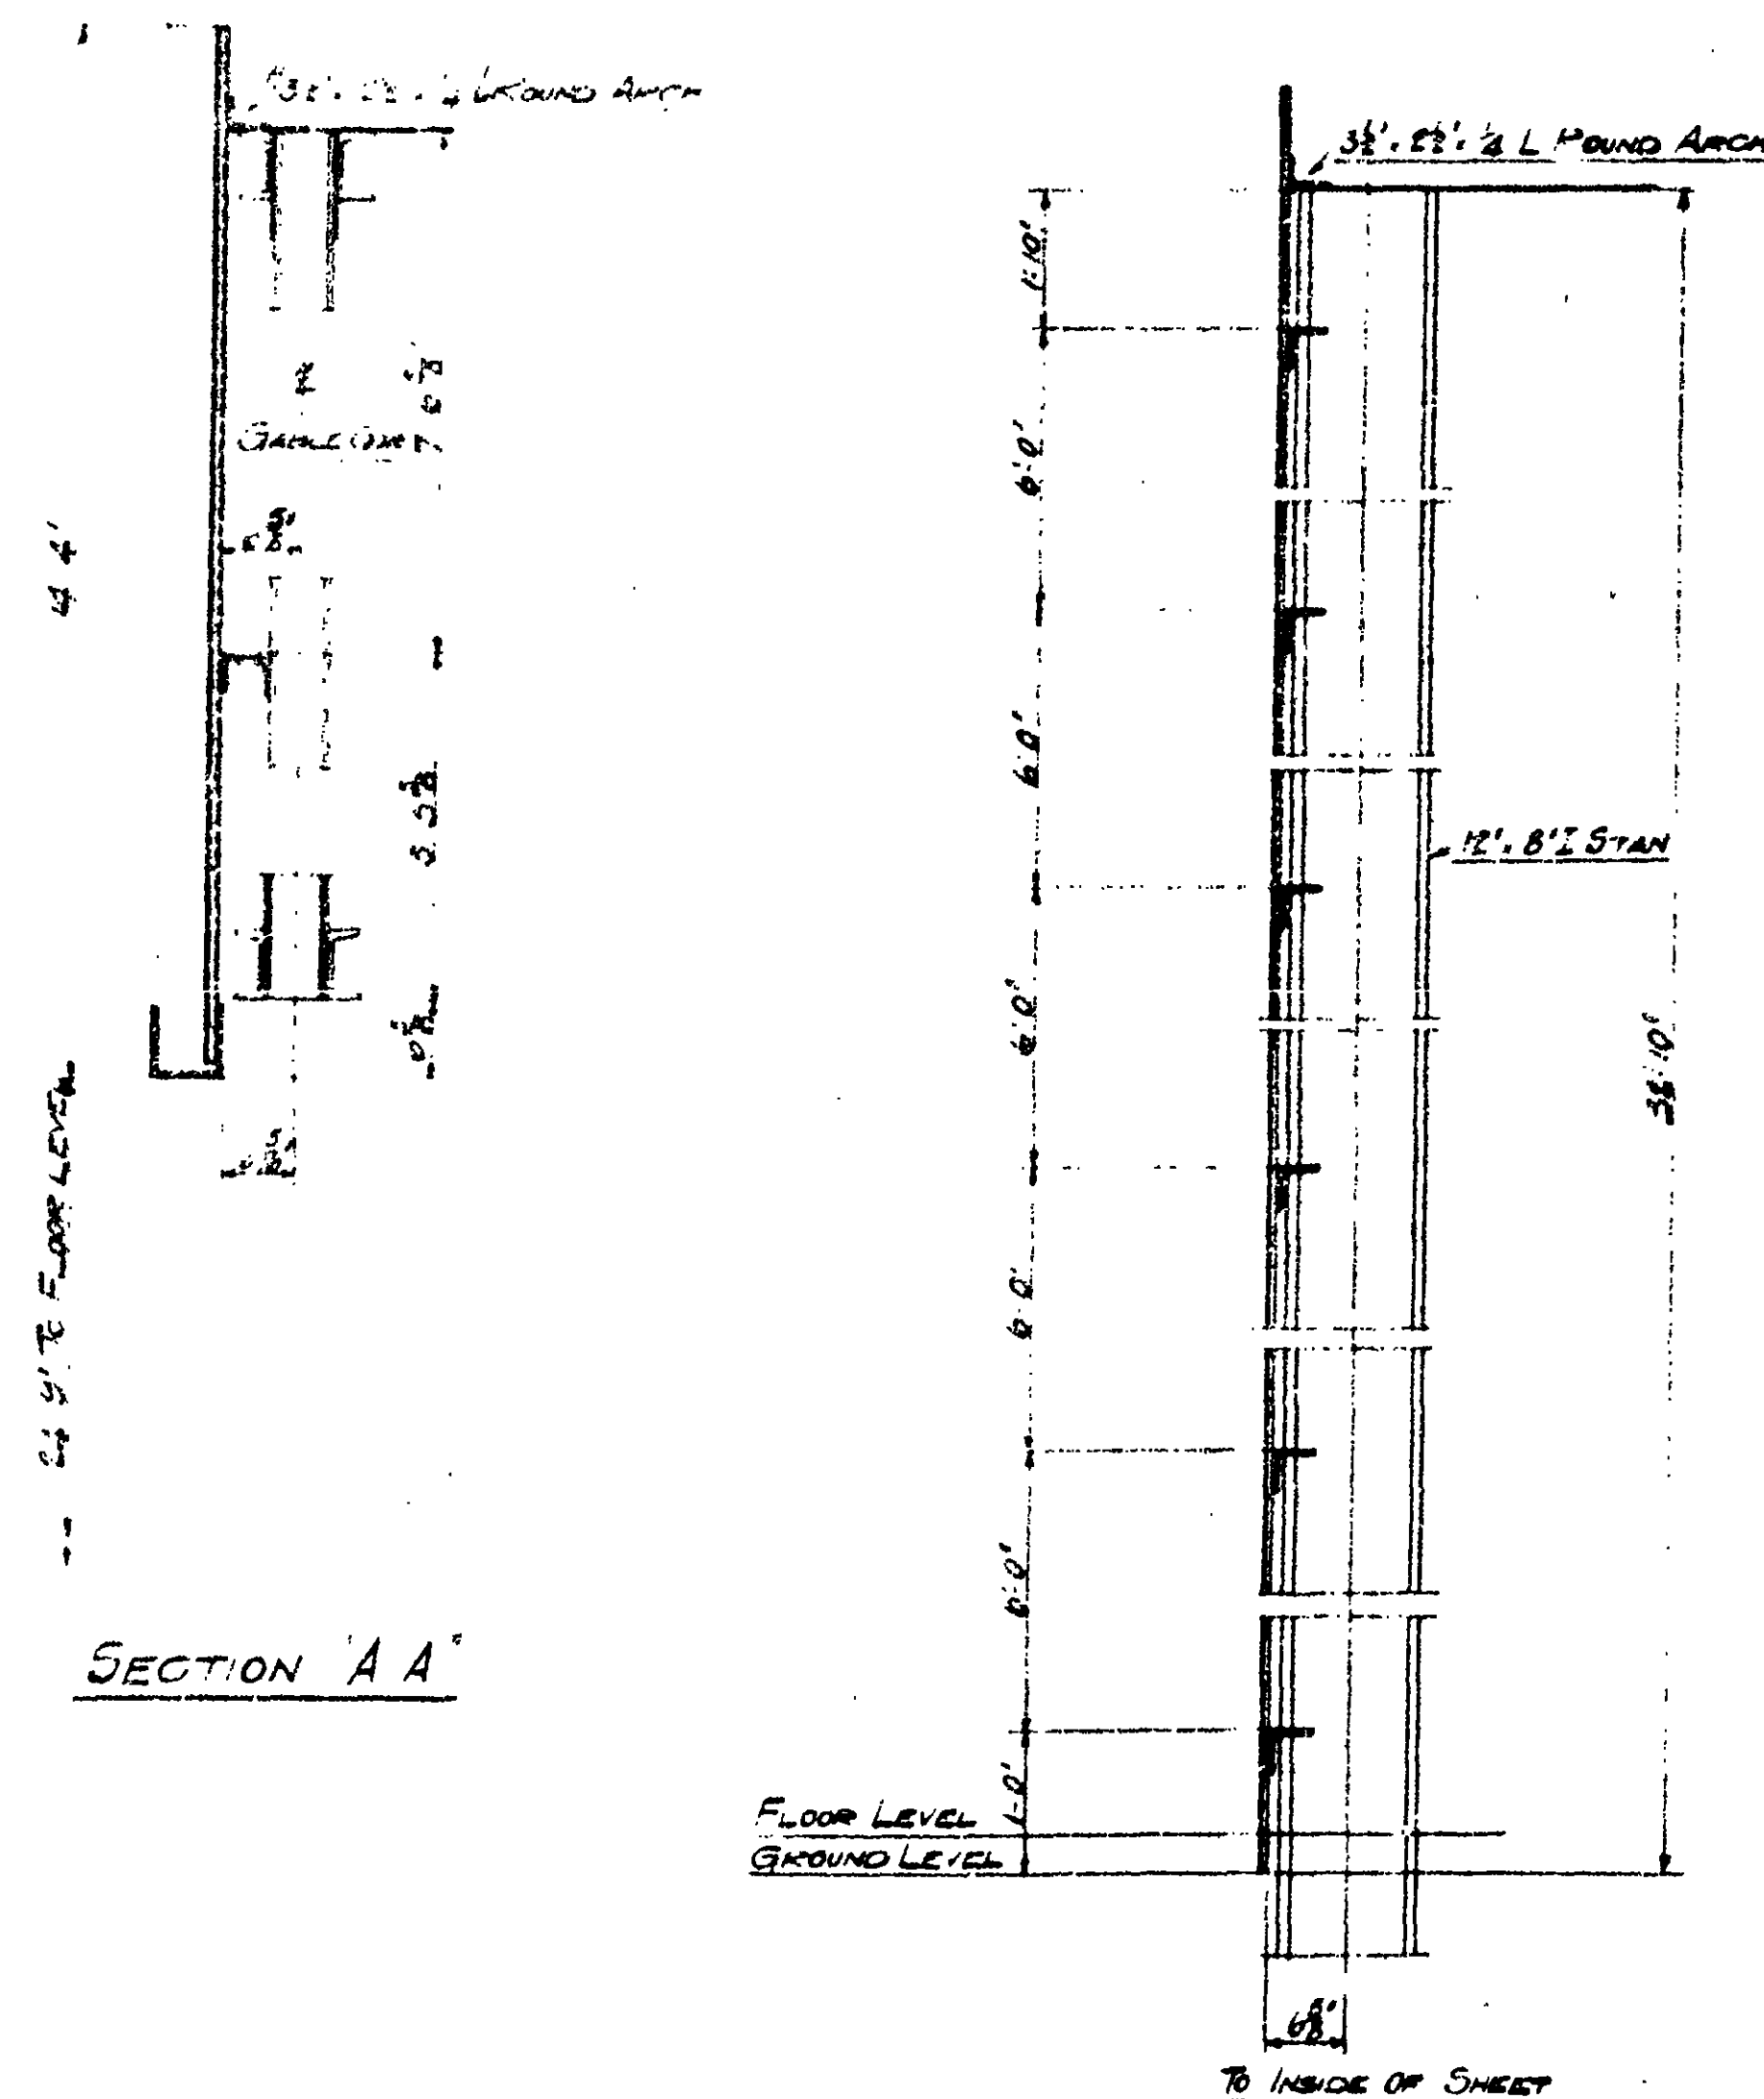

SECTION 'B.B.'

NOTE:

GABLE SHEETING TO BE 16 G STEEL OF
DOVETAIL TYPE.

AEROPLANE SHED.

TYPE 'L'

STEEL ARCH DESIGN.

GABLE SHEETING ARRANGEMENT.

SCALE: 1/8\"/>

<i>Arch. G. C. Cullen</i>	N.B.	March 1939	D of W
			REG ^d NO
			5186
			39
			AIR MINISTRY